


ROSCOMMON HOUSE
2, LYNDAURST GDS.
LONDON NW3 5NP

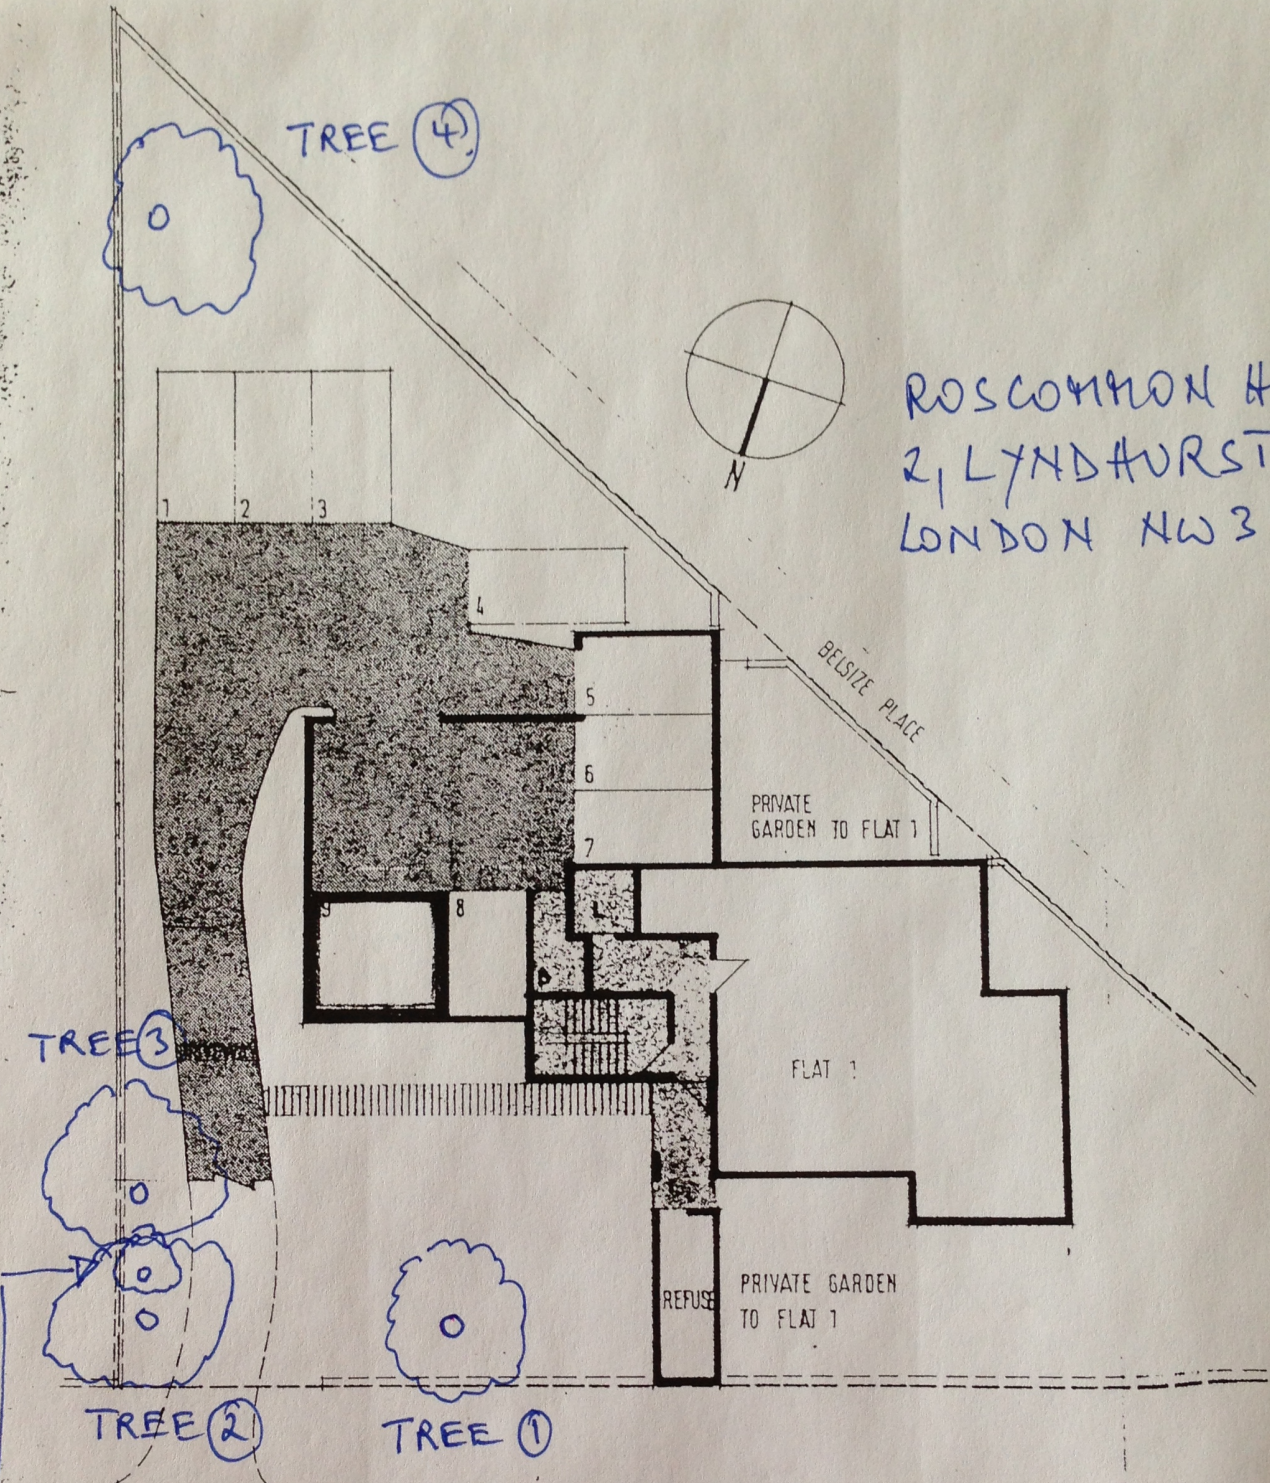

SITE LAYOUT & LOWER GROUND FLOOR PLAN

SCALE 1:200

SEEDLING
TO BE REMOVED

LYNDAURST GDS