


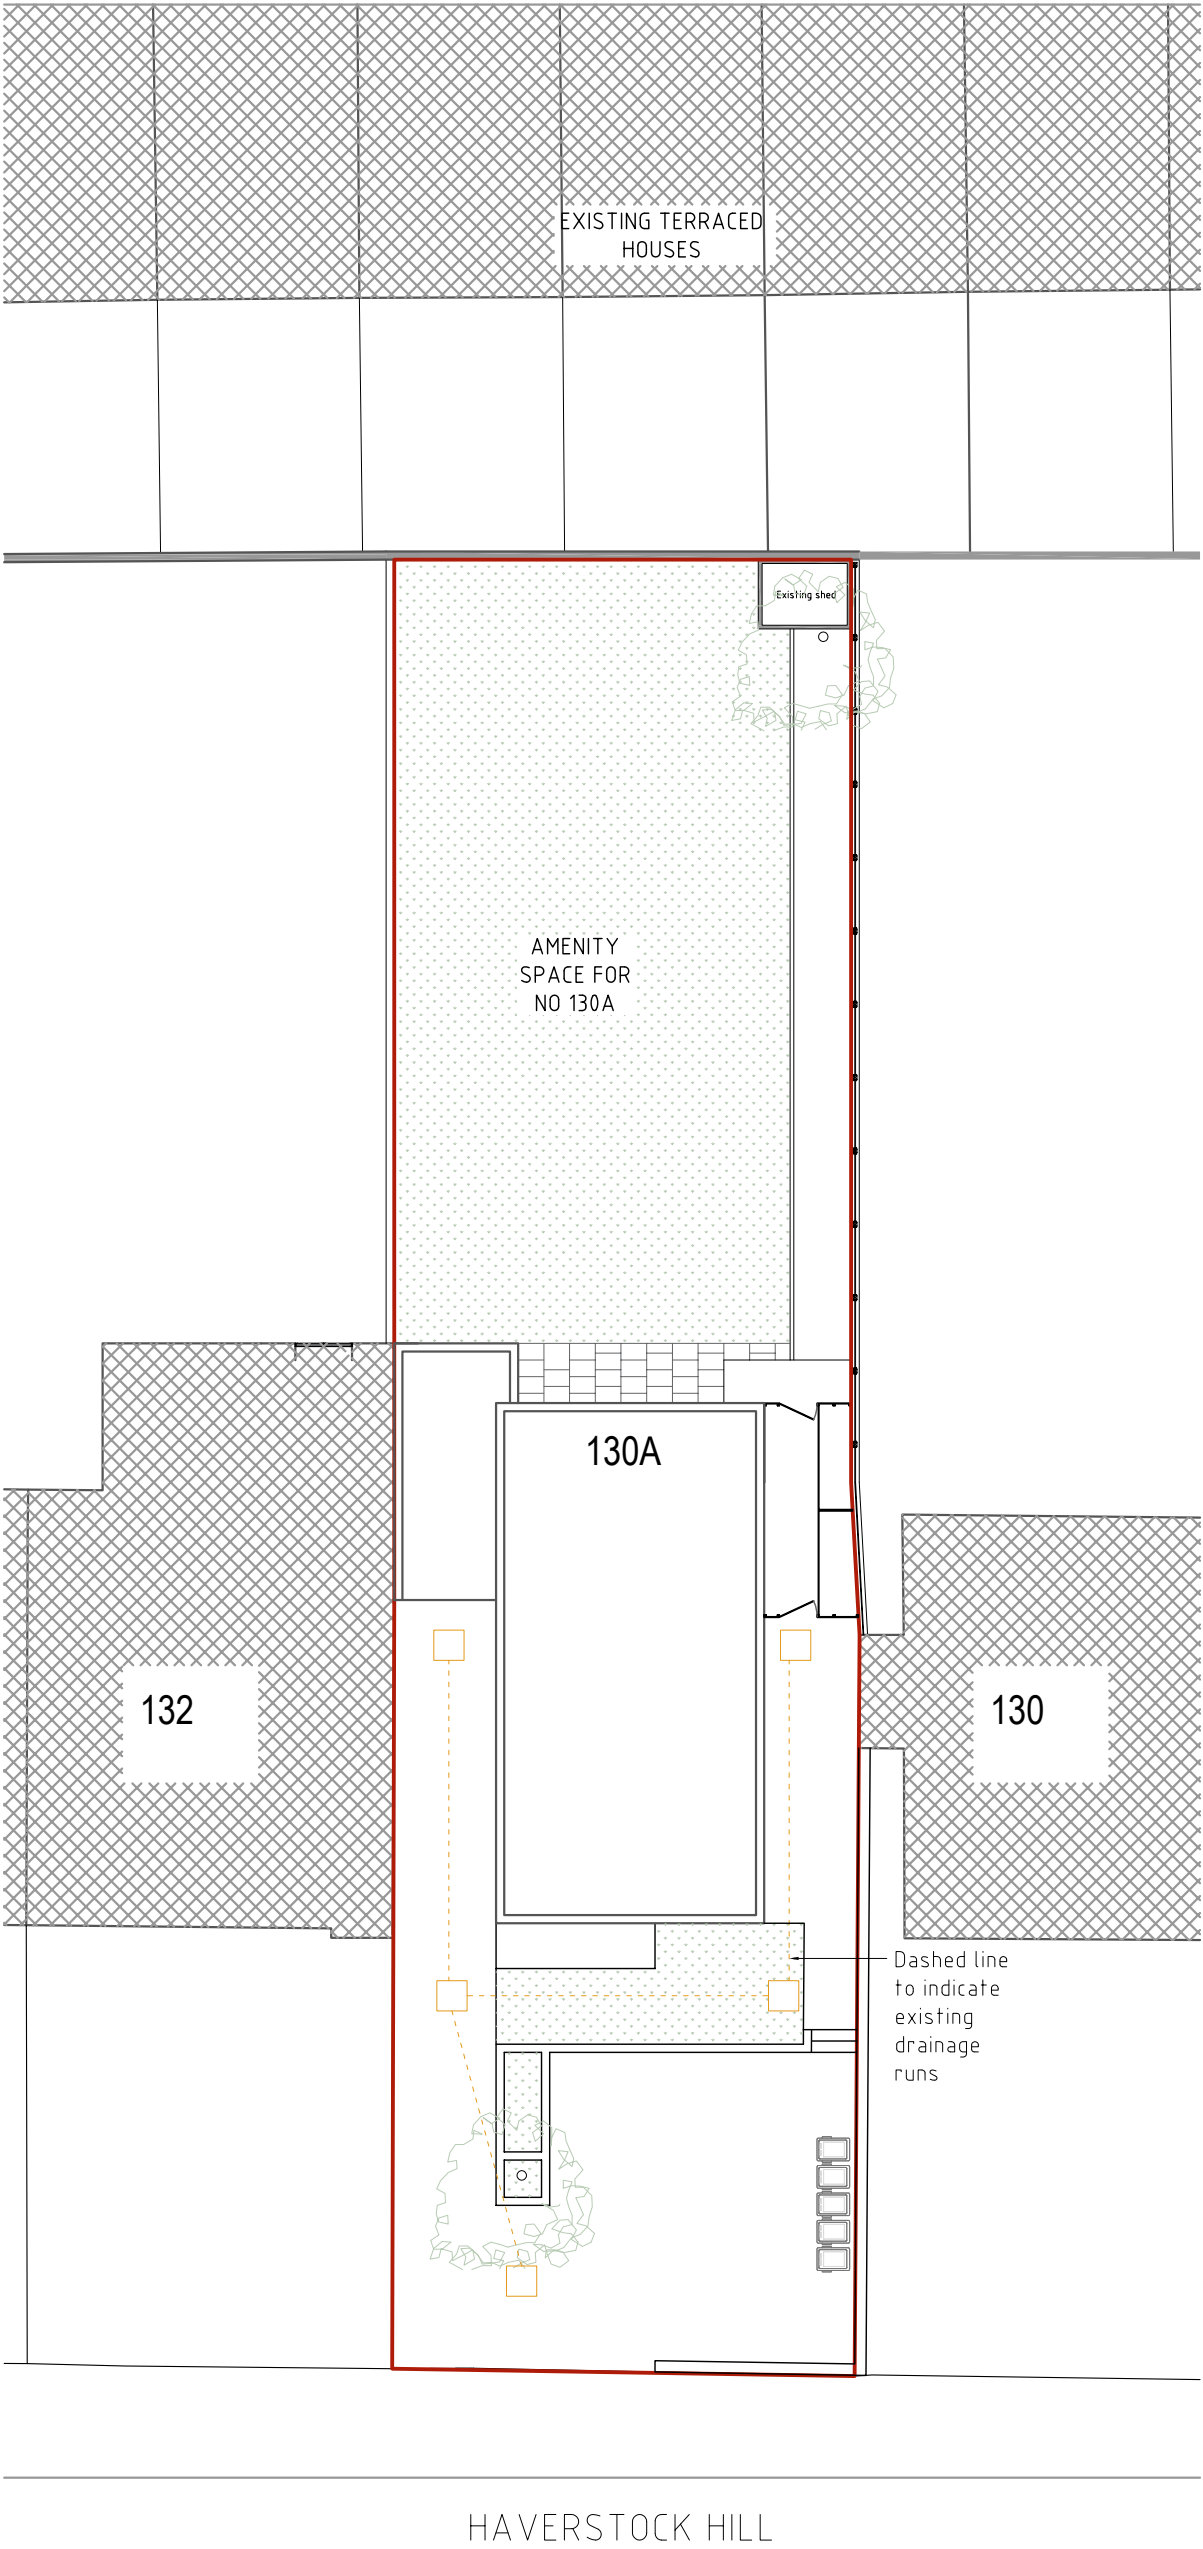

PROJECT	130A Haverstock Hill, London	DATE	21.07.2021	SCALE	1:200@A3	KATARZYNA WARDACH Architectural Services
DRAWING NAME	Existing site plan	DRAWING NO	21-04-005/SU101	REV.		32 Coleridge Road London N8 8ED
						0748 1544 278 katarzyna.wardach@gmail.com