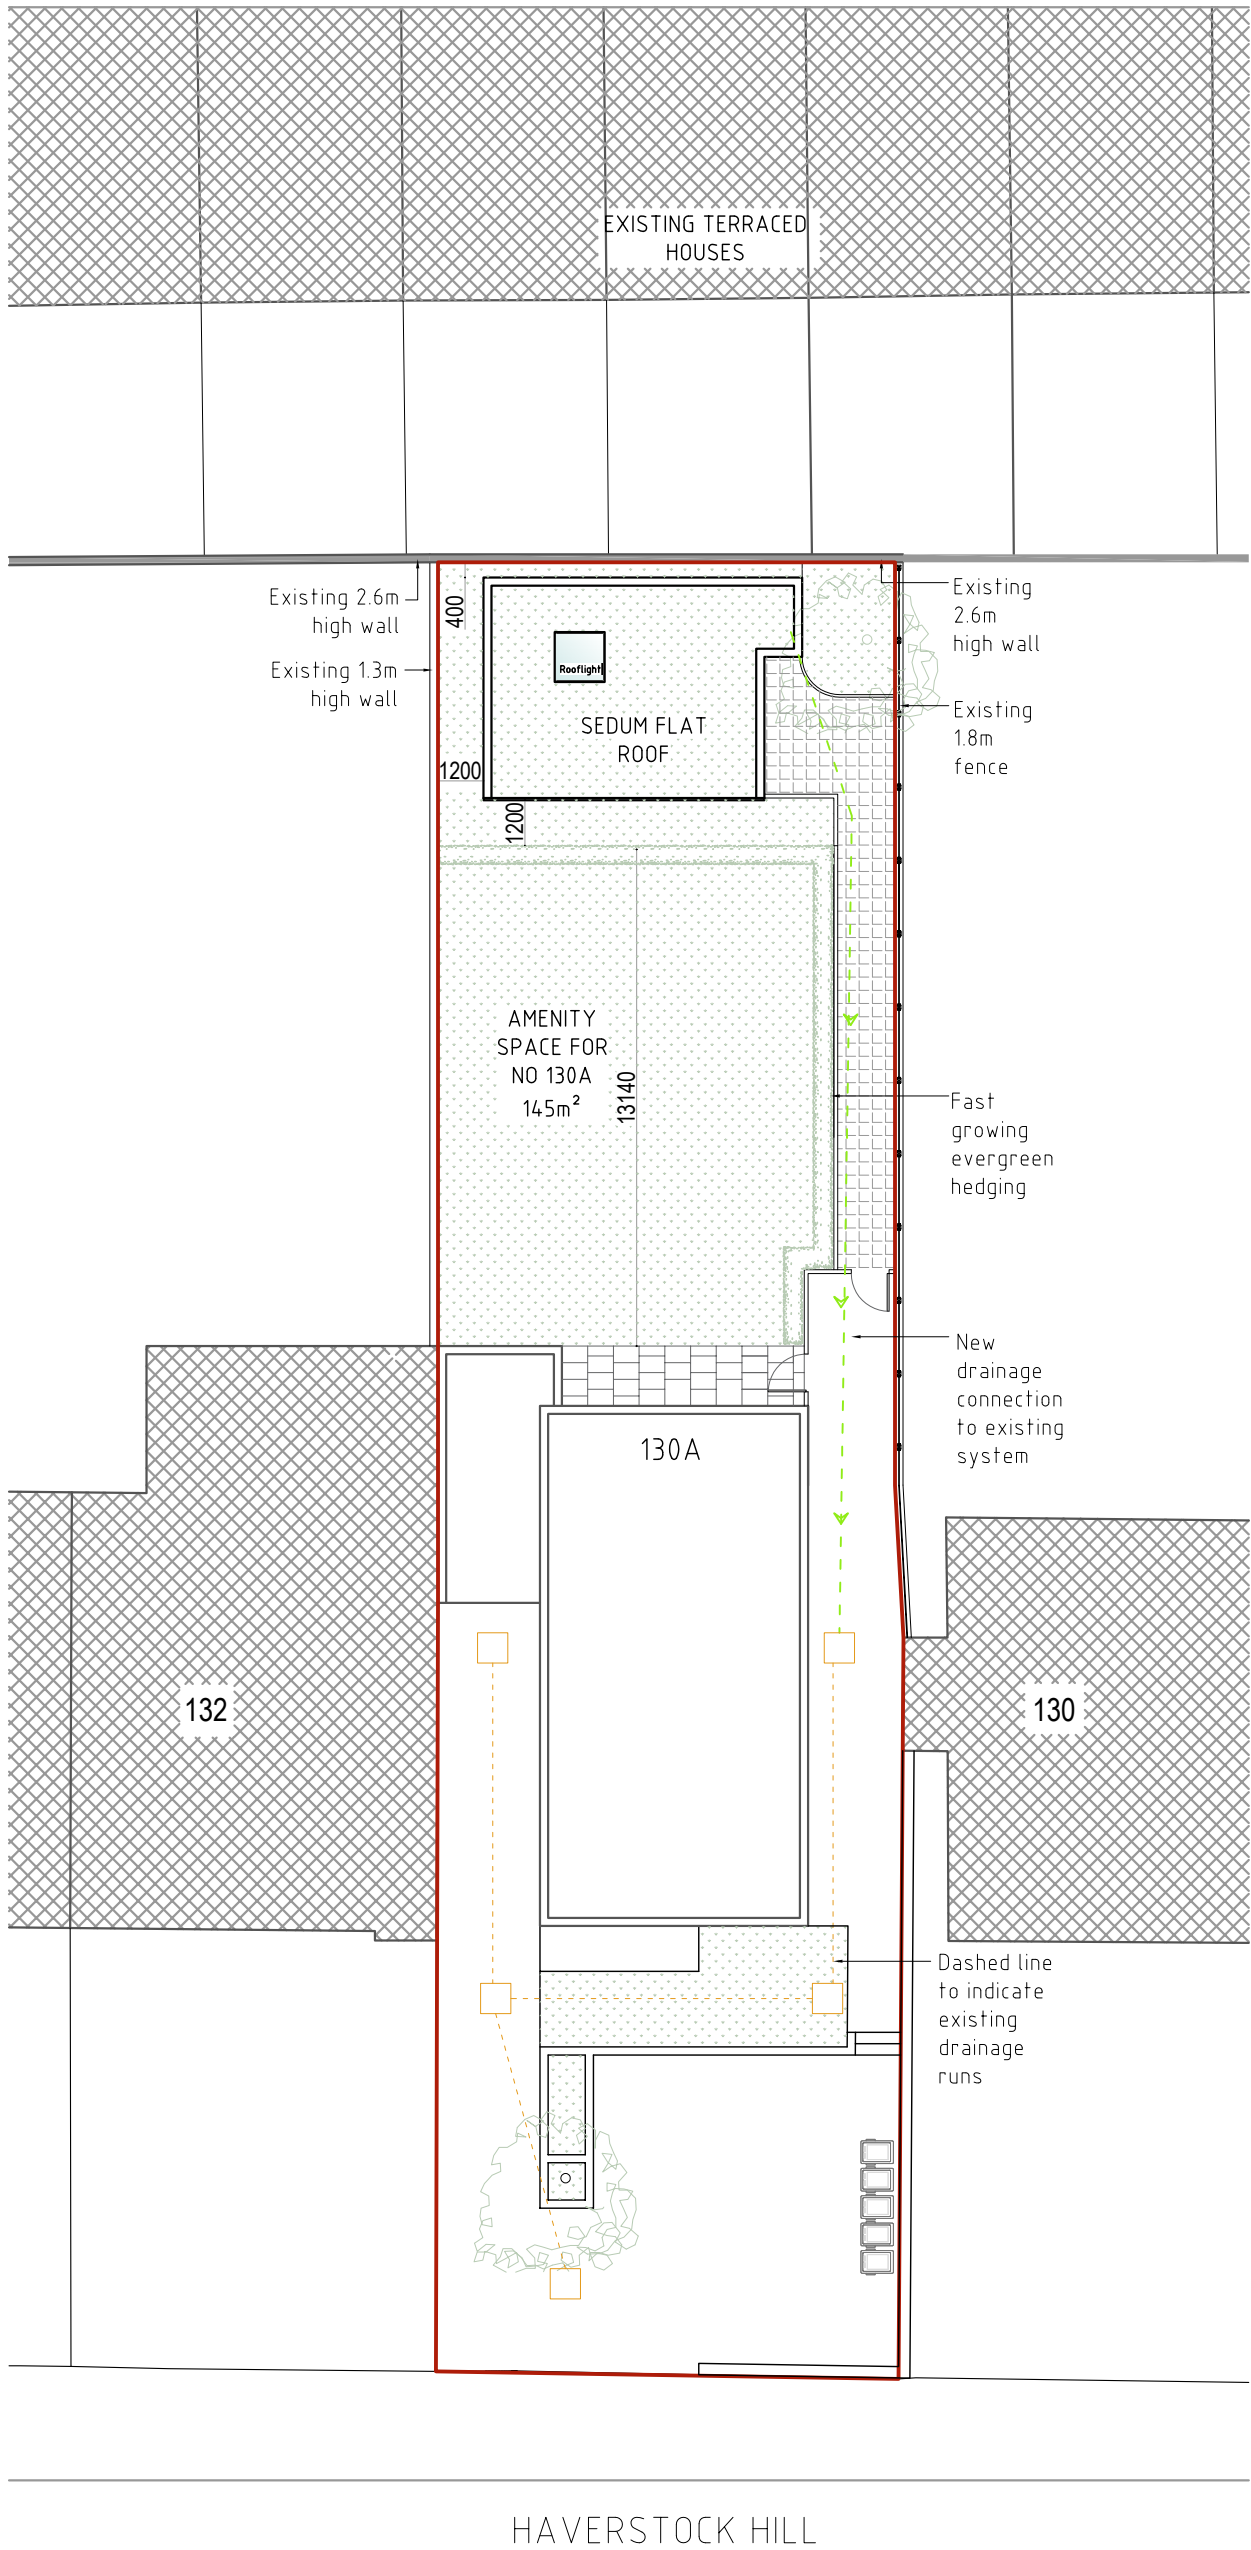


PROJECT	130A Haverstock Hill, London	DATE	21.07.2021	SCALE	1:200@A3	KATARZYNA WARDACH Architectural Services 32 Coleridge Road London N8 8ED 0748 1544 278 katarzyna.wardach@gmail.com
DRAWING NAME	Proposed site plan	DRAWING NO	21-04-005/PD101	REV.		