




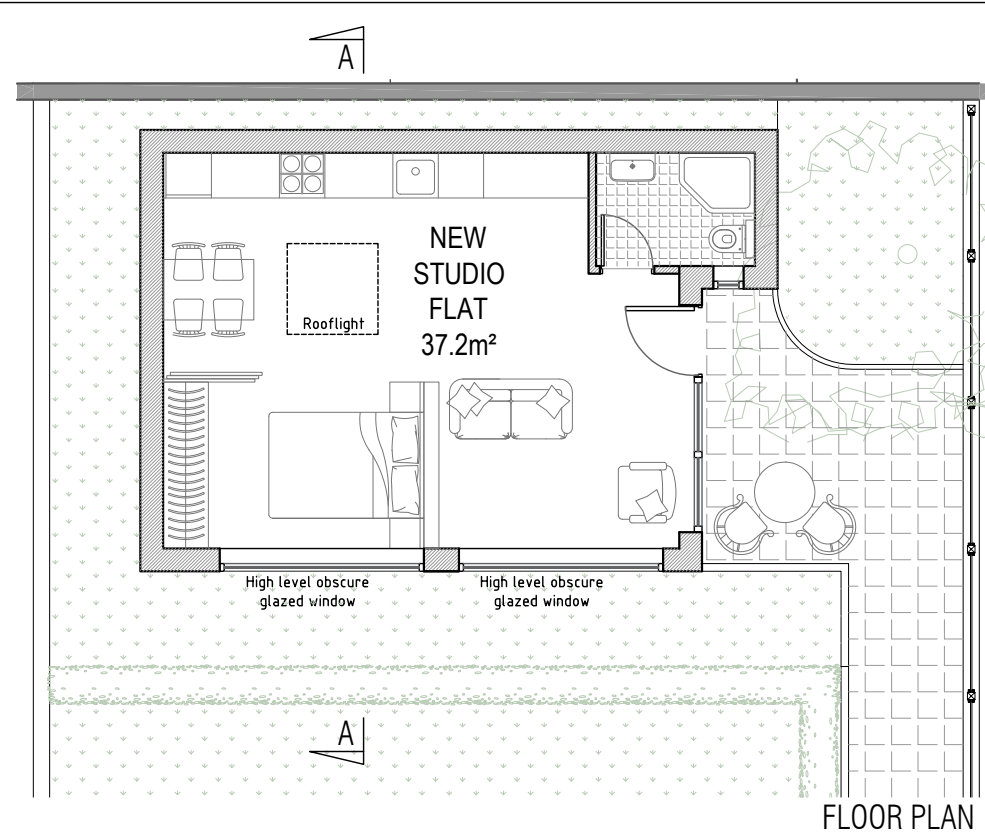


FLOOR PLAN

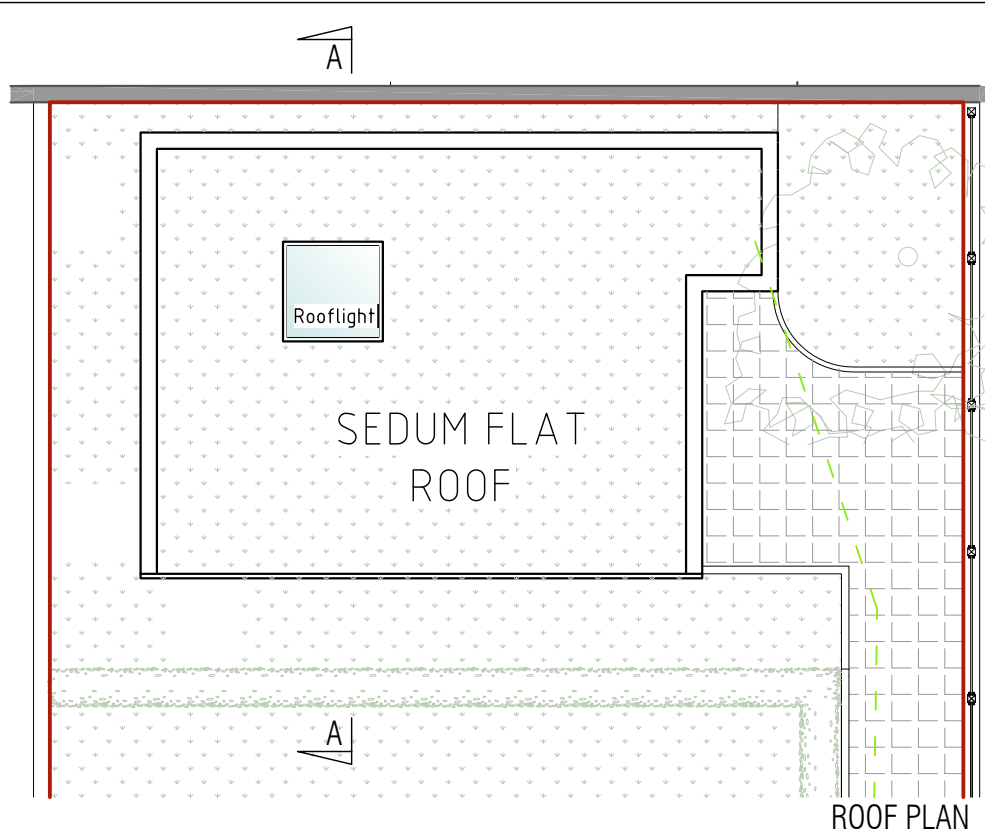


ROOF PLAN

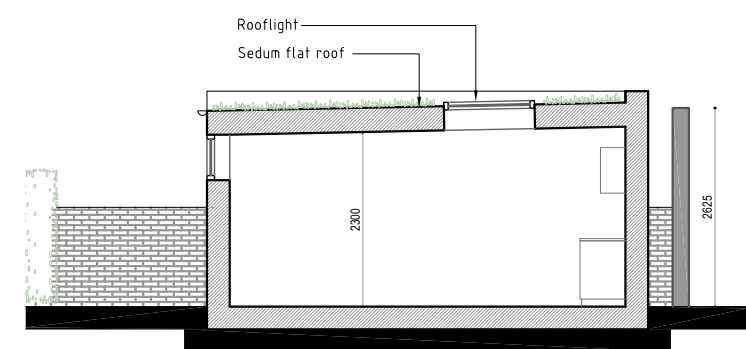

SECTION AA

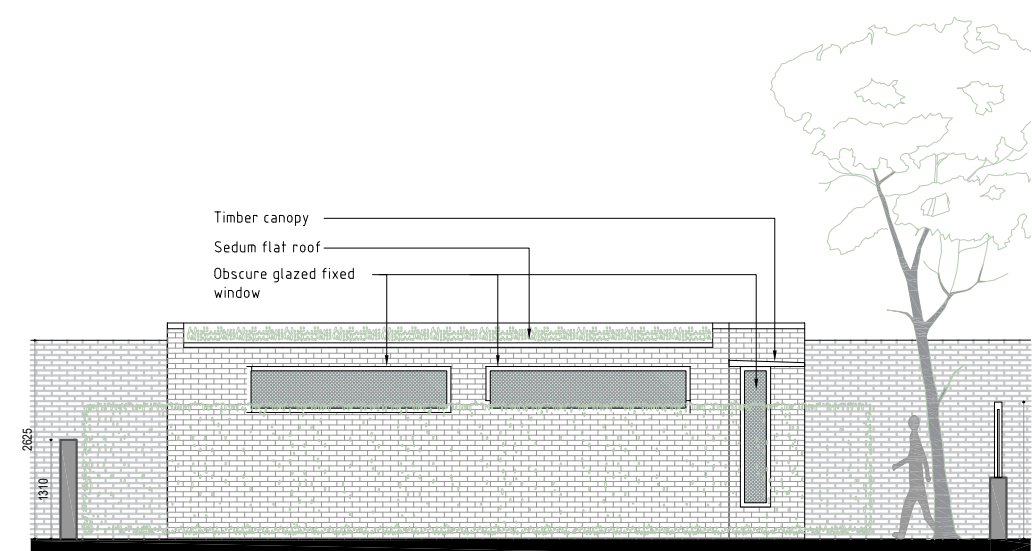

FRONT ELEVATION

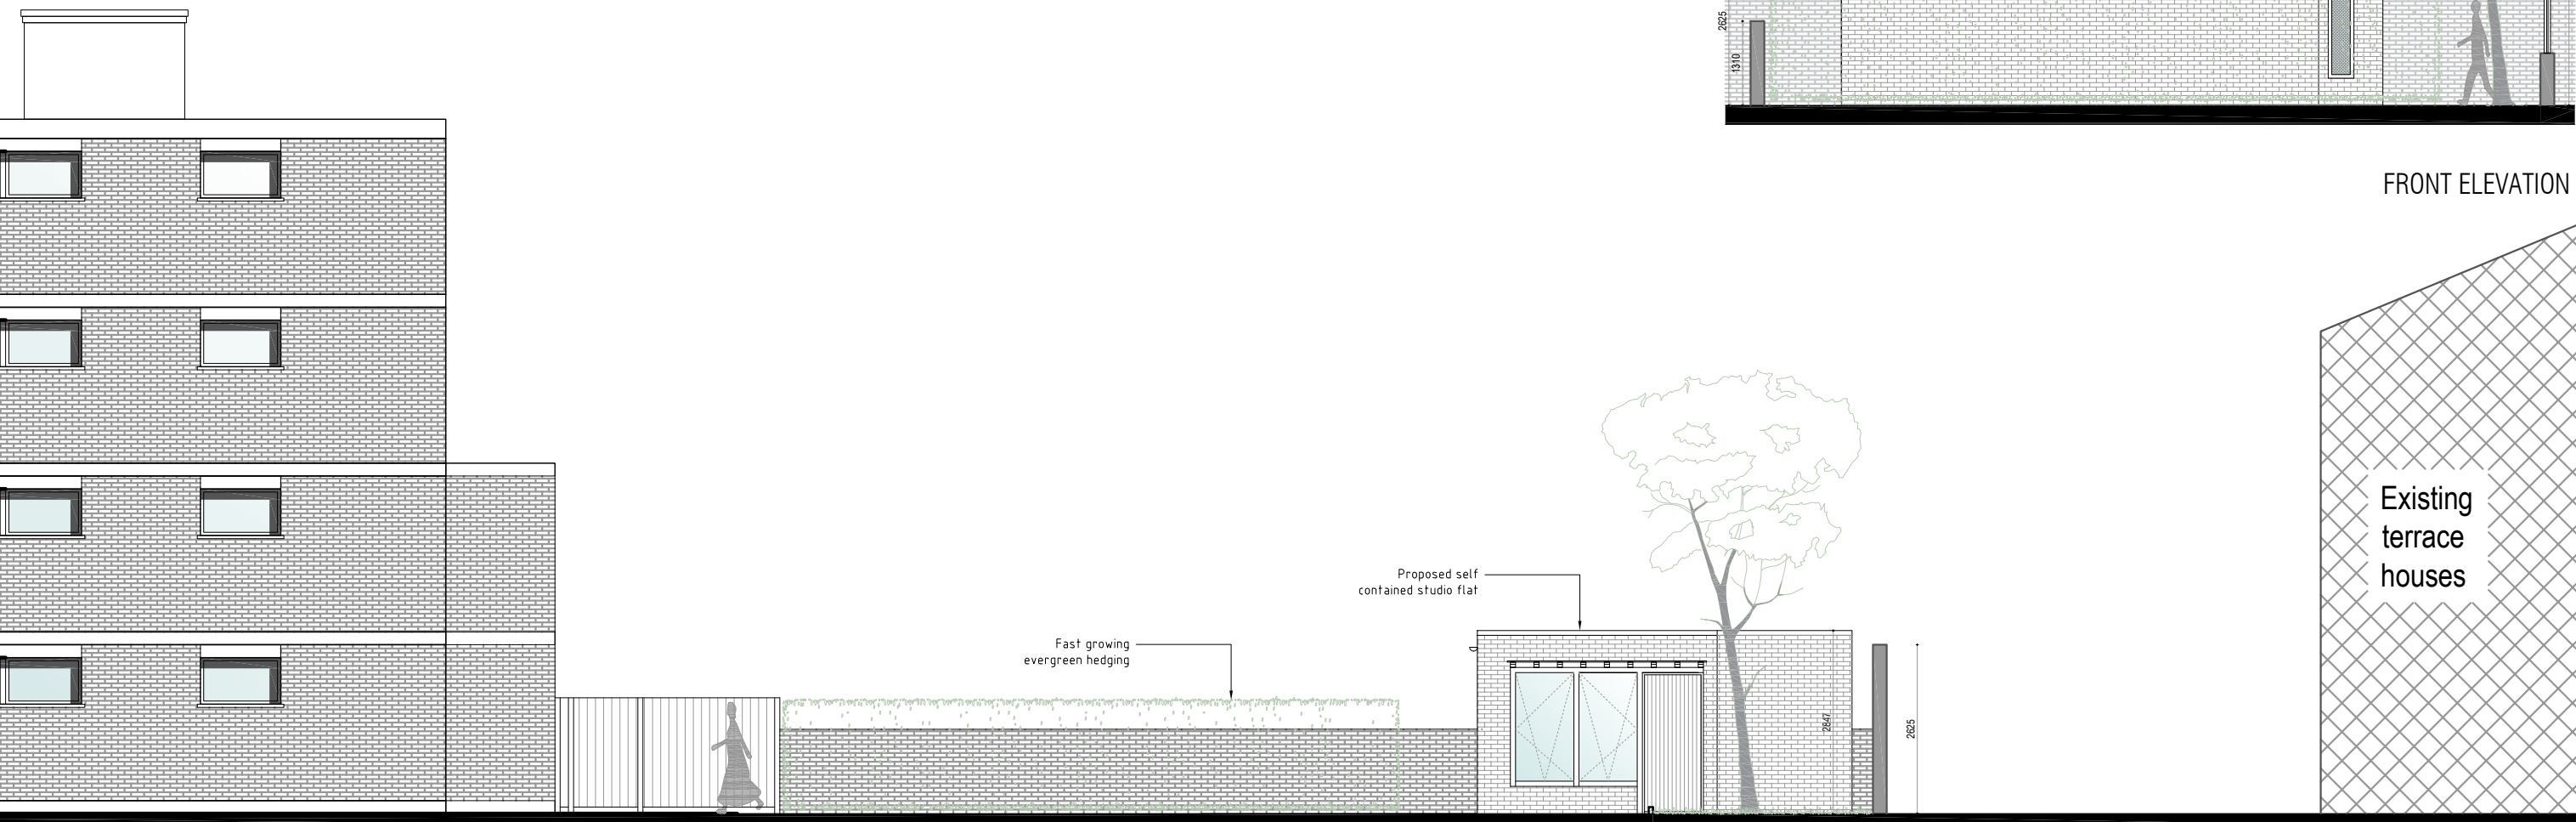

SIDE ELEVATION



PROJECT	130A Haverstock Hill, London	DATE	21.07.2021	SCALE	1:100@A3	KATARZYNA WARDACH Architectural Services 32 Coleridge Road London N8 8ED 0748 1544 278 katarzyna.wardach@gmail.com
DRAWING NAME	Proposed single storey studio dwelling	DRAWING NO	21-04-005/PD102	REV.		