


Richard Griffin AAdipl RIBA
Arwel, 4 Bron Elan
Dolwyddelan LL25 0TJ
t. 01690750072
m. 07736059925
e. richard_griffin@btinternet.com

35 Murray Mews (2021)

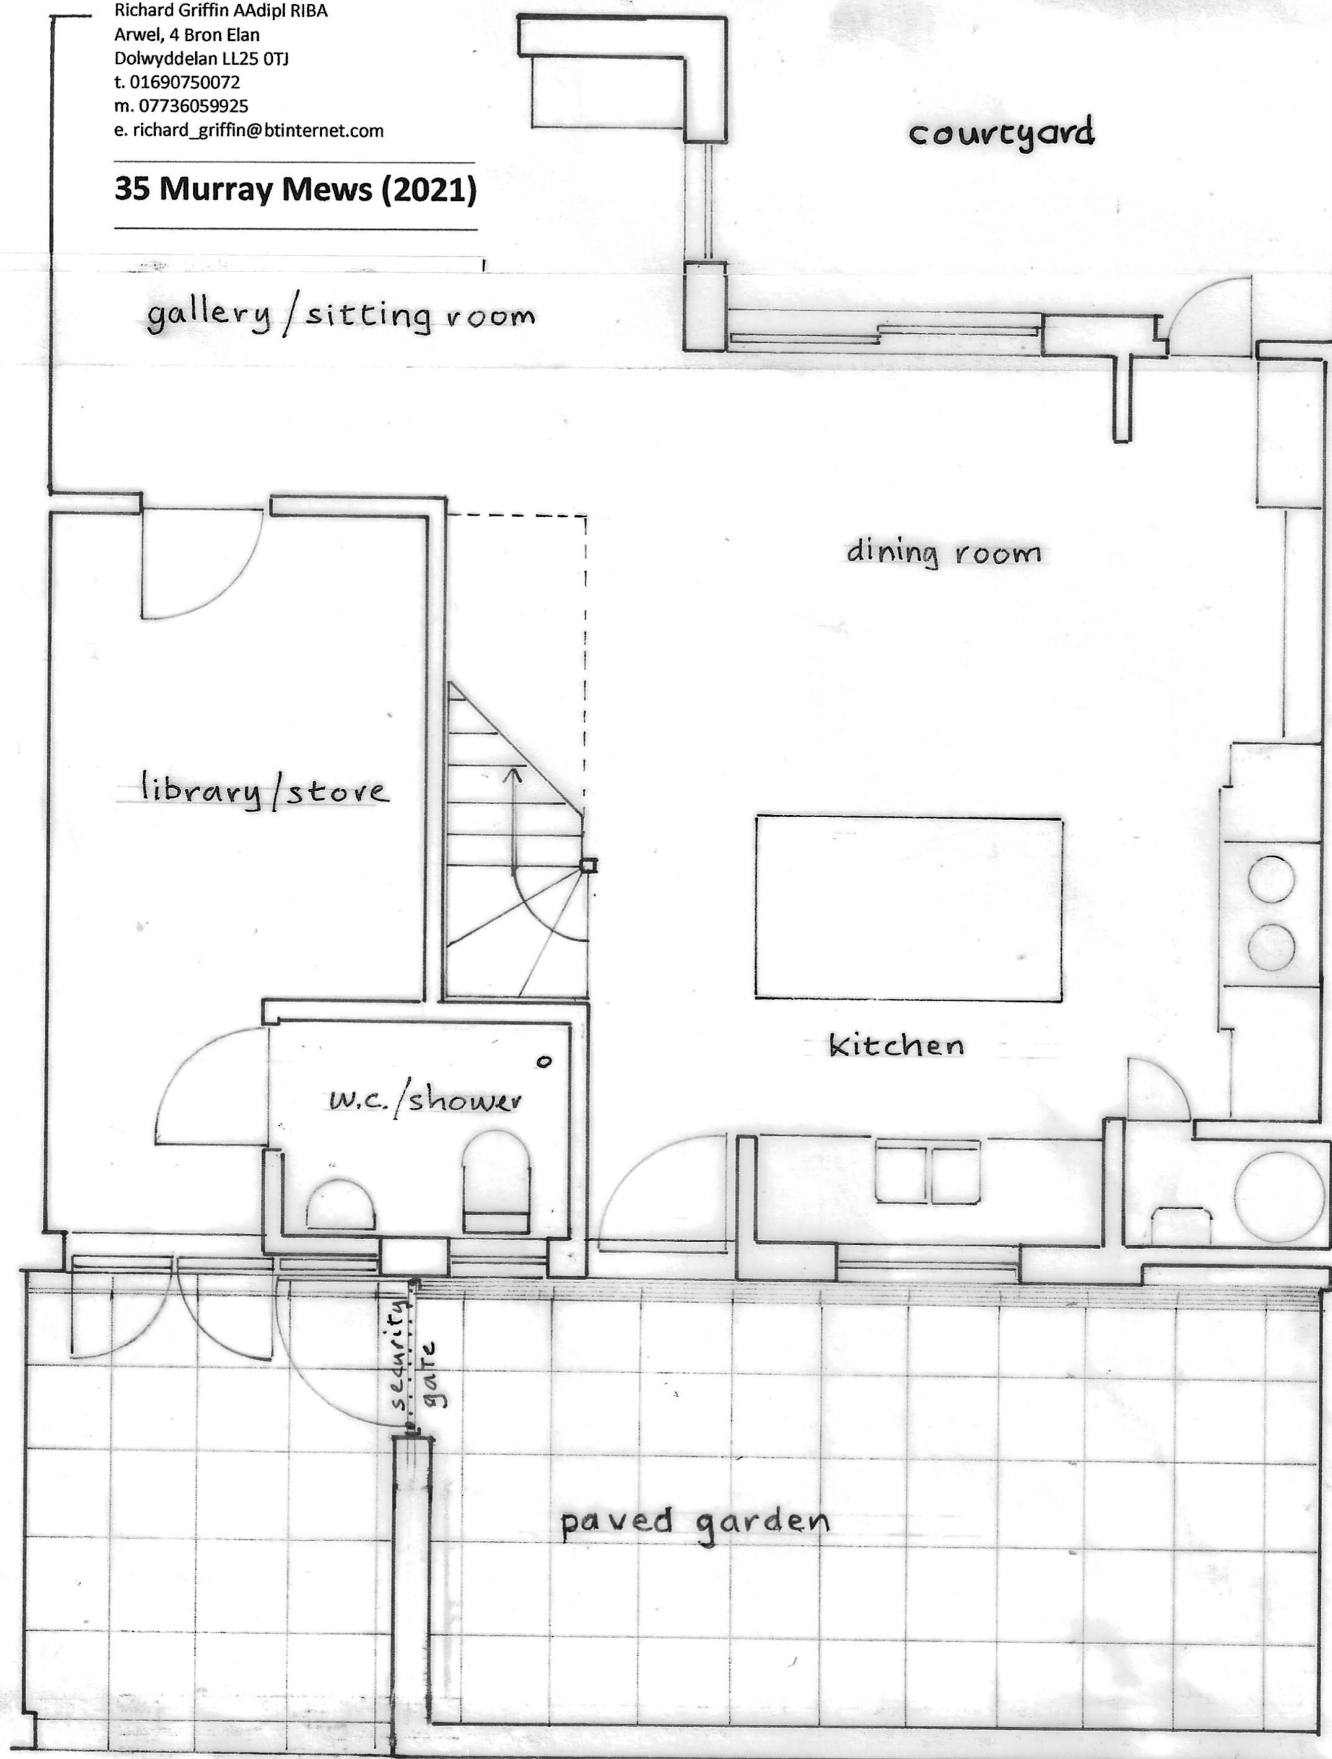

title Ground floor plan: Existing

date 25.05.2021

scale: 1:50

dwg. MM21/TP03

rev:

