

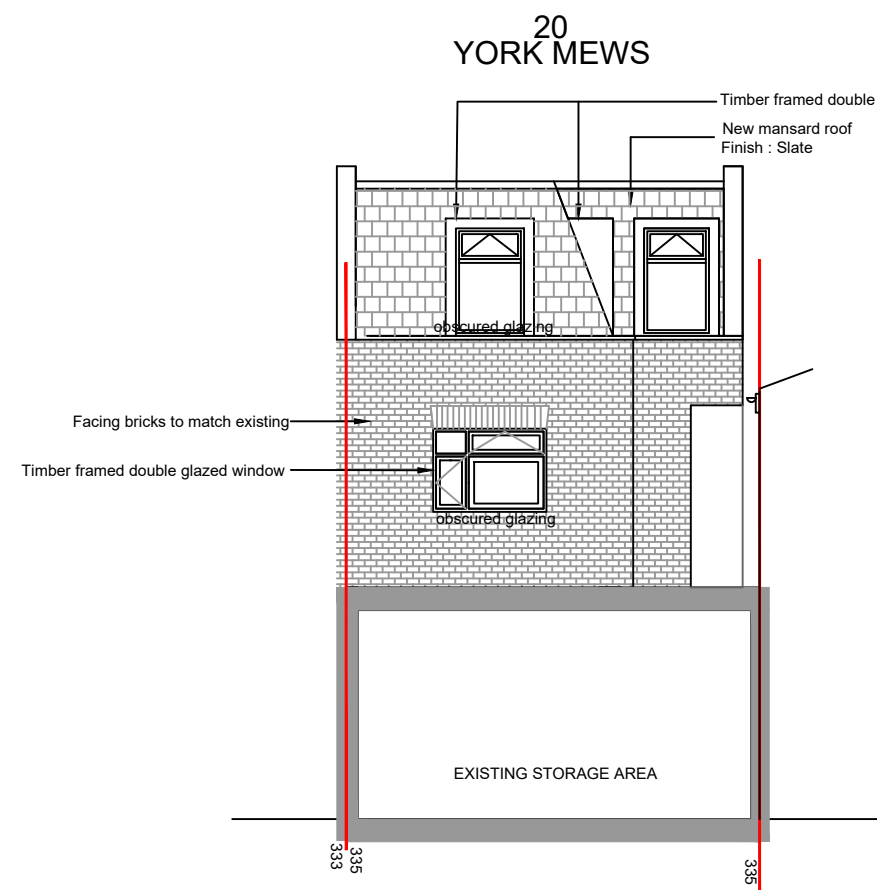



PROPOSED FRONT ELEVATION
(KENTISH TOWN ROAD)
NO PROPOSED CHANGES

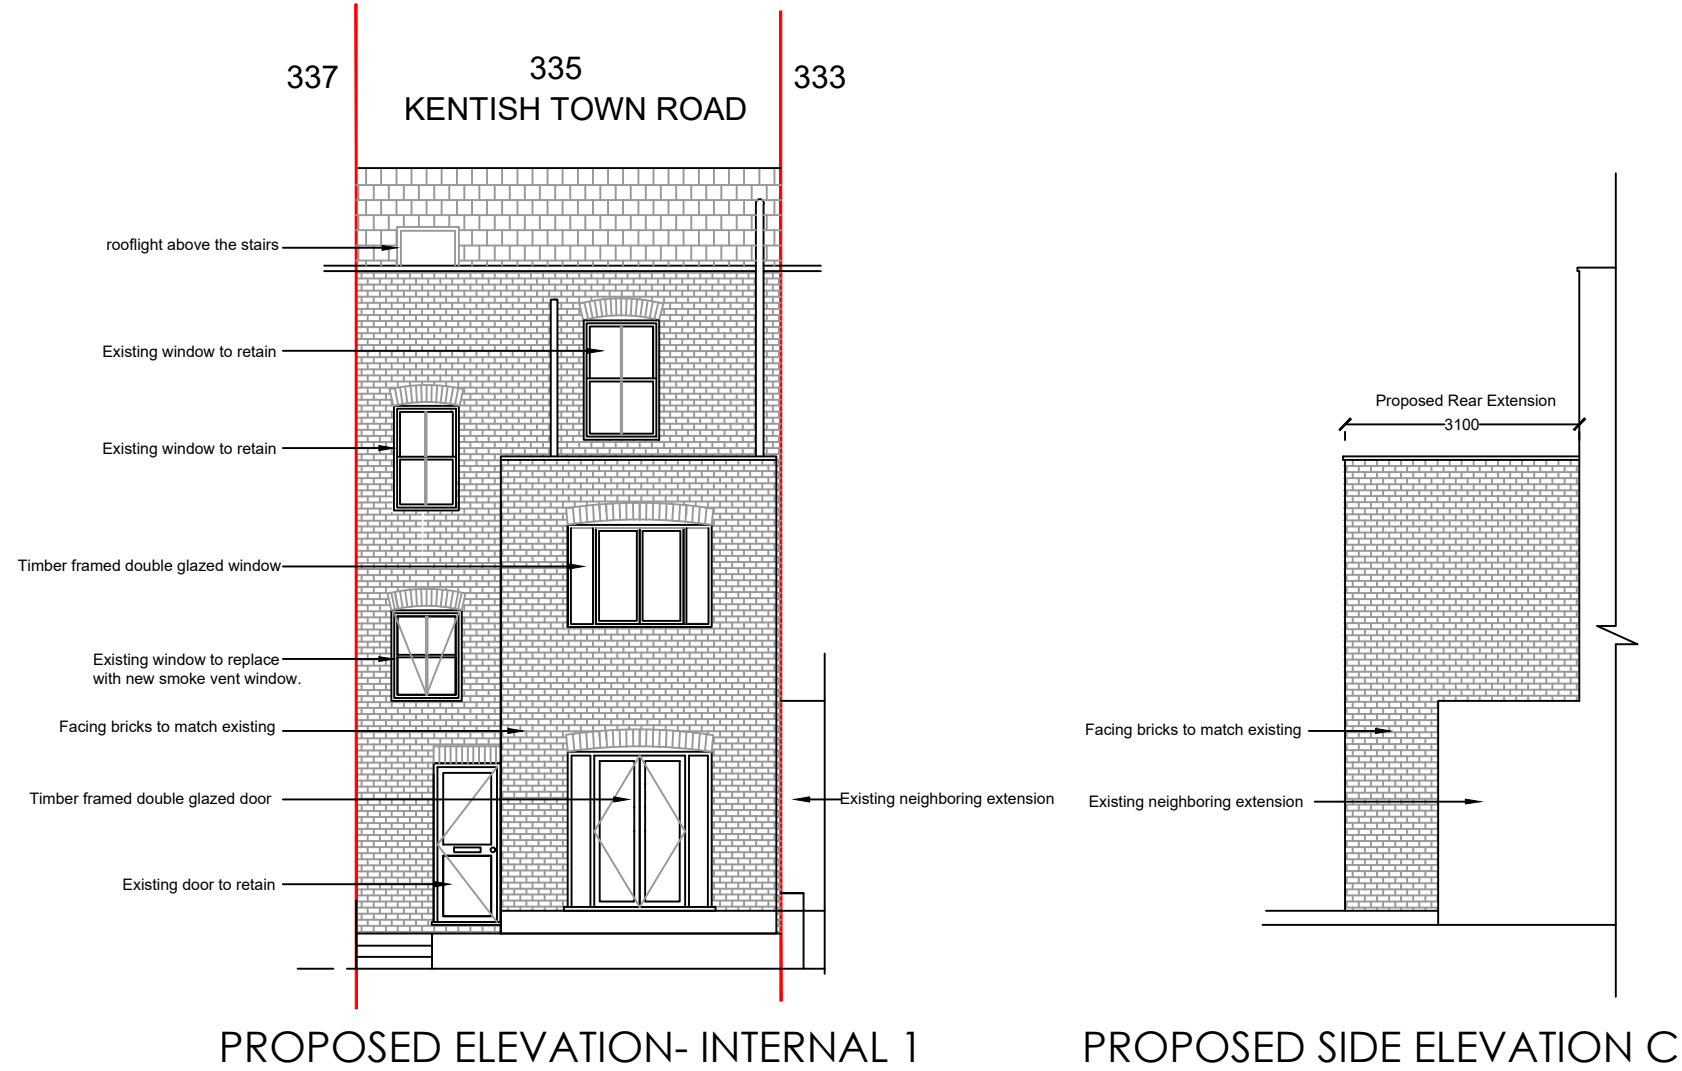

PROPOSED ELEVATION- INTERNAL 2

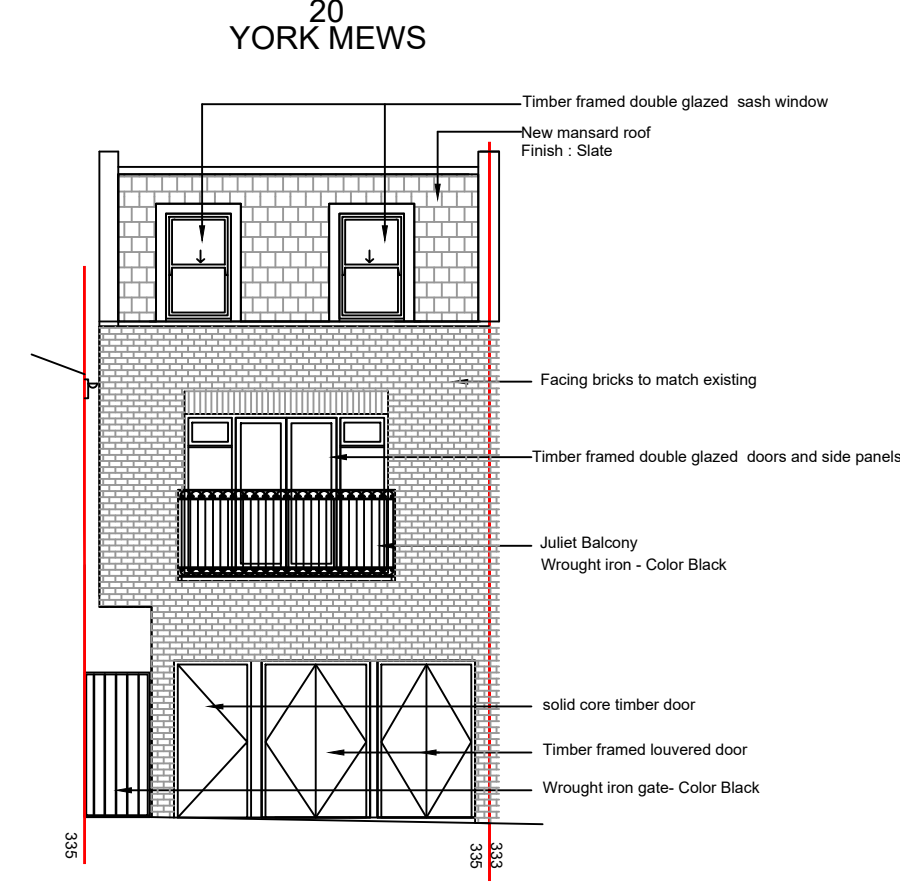

PROPOSED FRONT ELEVATION
(YORK MEWS)

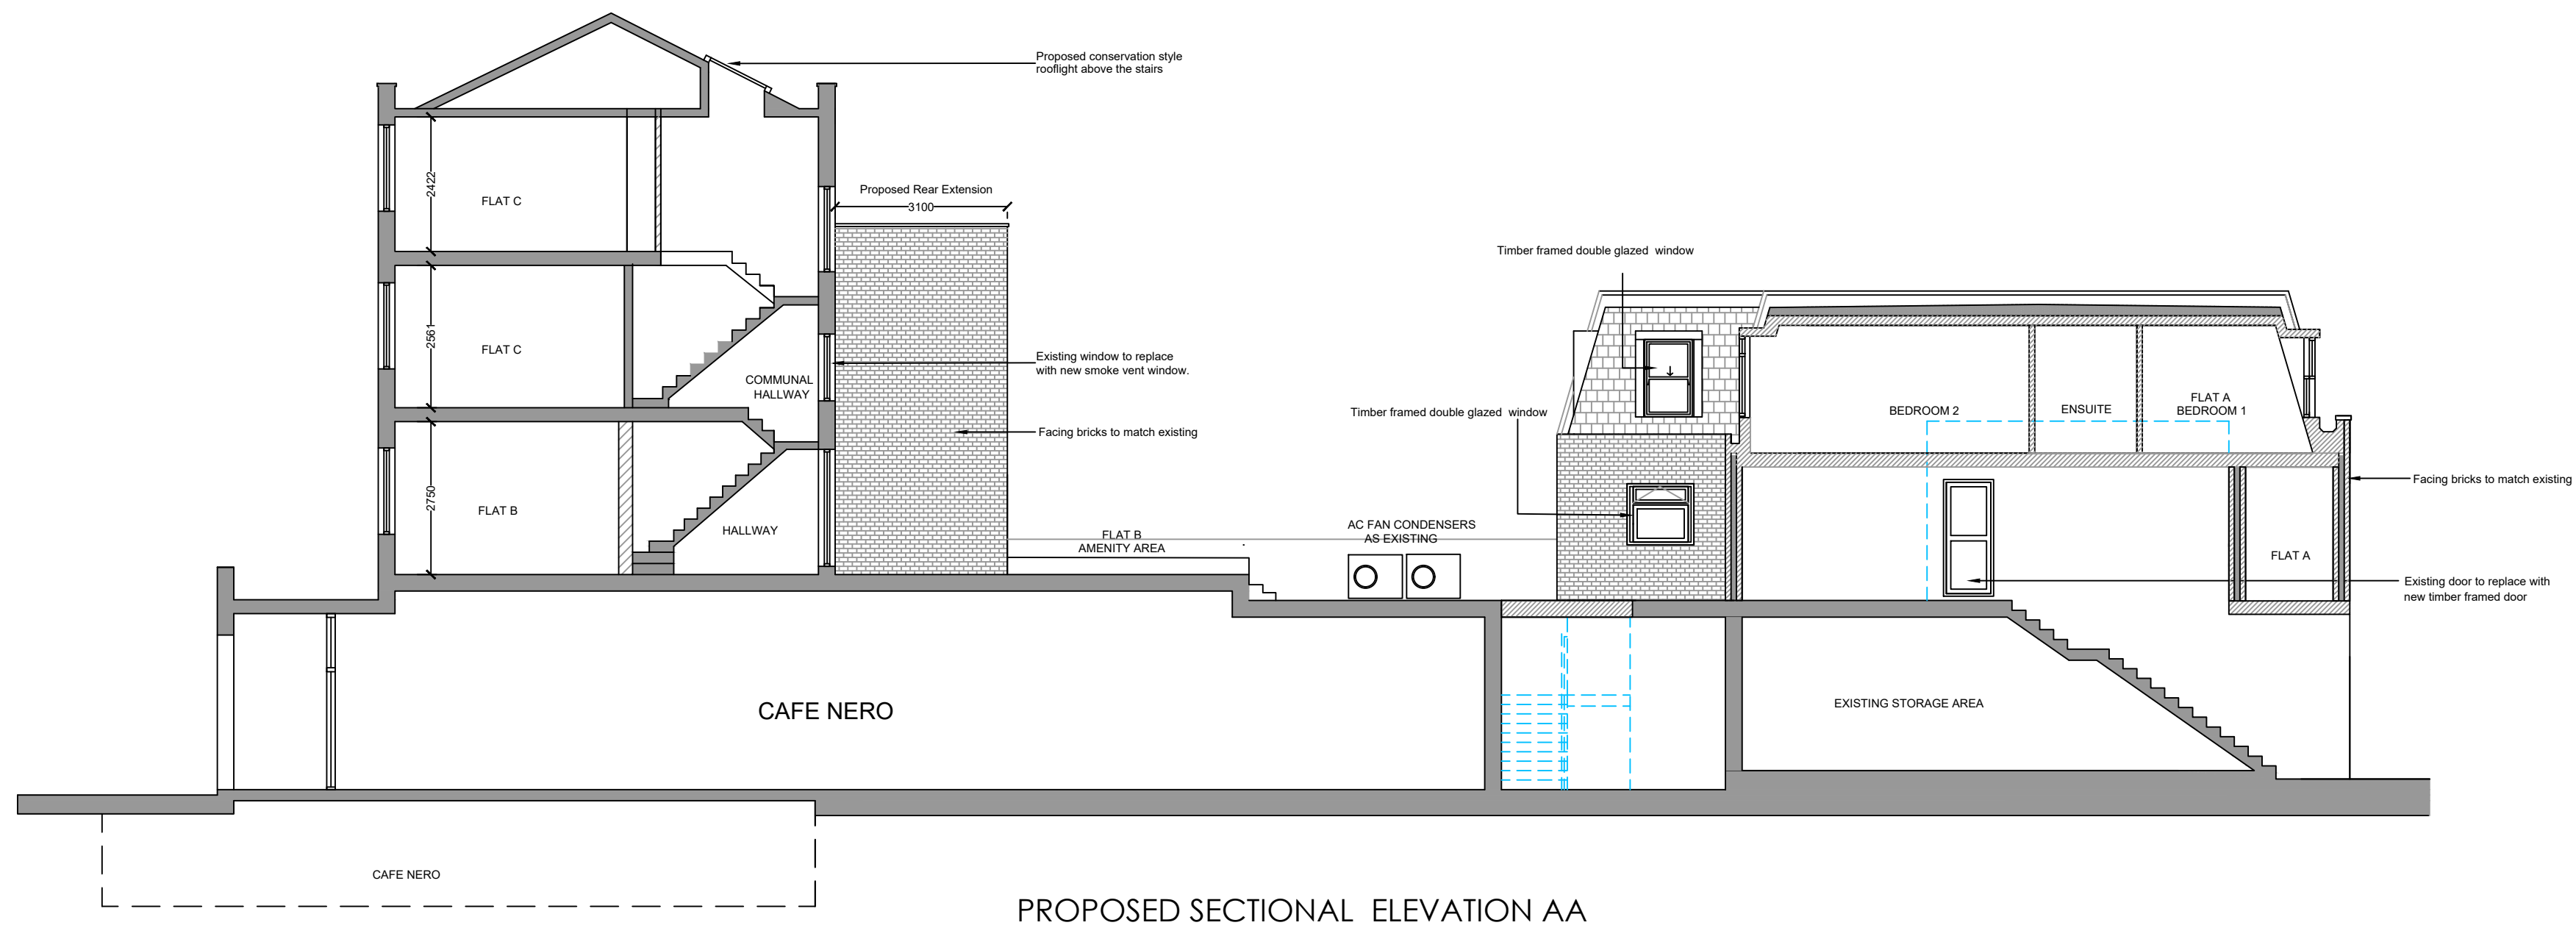

PROPOSED SECTIONAL ELEVATION AA

PLANNING

Rev	Description	Date
<div>Archaize Ltd</div> <div>140 Kemp House, City Road, London, EC1V 2NX Phone: 07728340574 Email: archaizeltd@gmail.com</div> <div>Address: 335 KENTISH TOWN ROAD 20 YORK MEWS LONDON NW5 2TJ</div> <div>Drawing Title: PROPOSED ELEVATIONS</div> <div><div>Scale: 1:100@A2</div><div>Drawing No. 1086-514</div><div>Rev. A</div></div> <div><div>Date: MAY 2021</div></div>		