

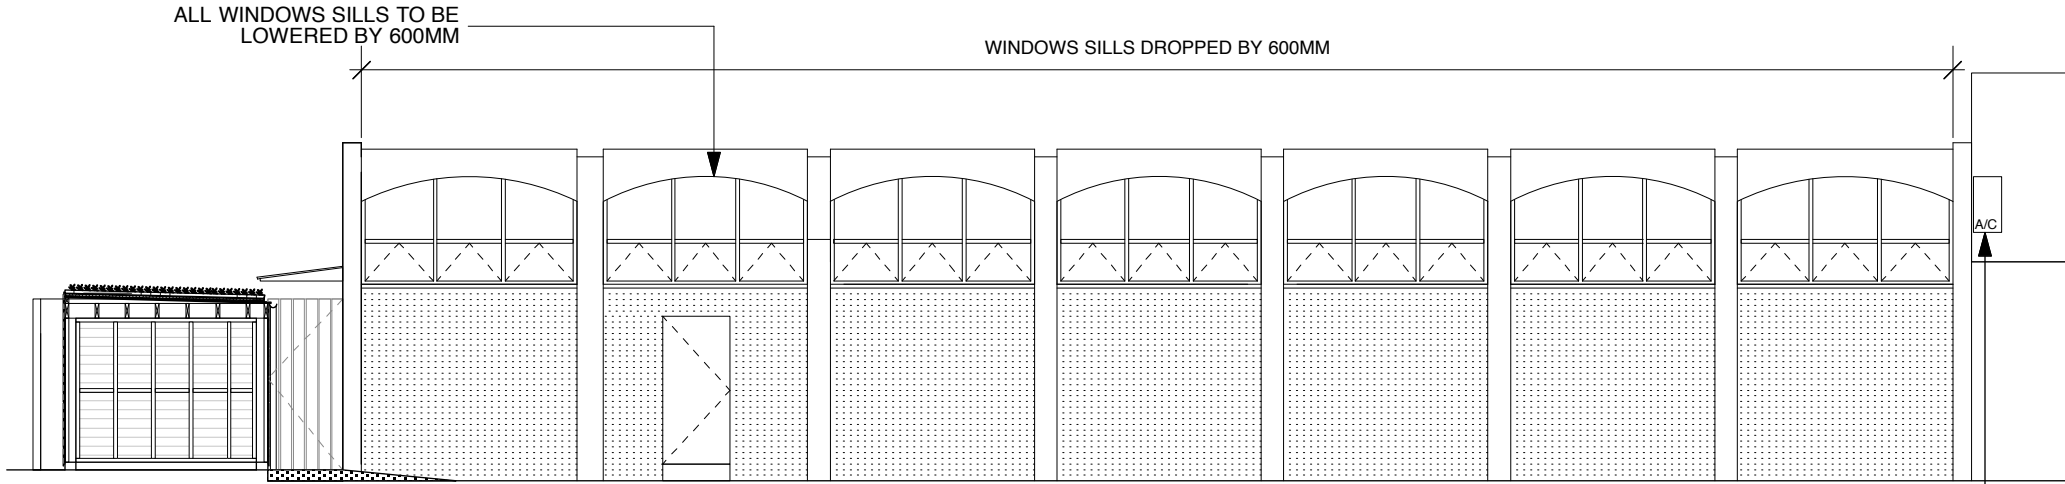



GENERAL NOTES:
 1. Do not scale from this drawing
 2. Contractor is to check all dimensions on site
 3. The Copyright of this drawing belongs to ViMiNi Ltd, no reproduction without written permission

 


1
23
PROPOSED HALL NORTH ELEVATION
Scale 1:100

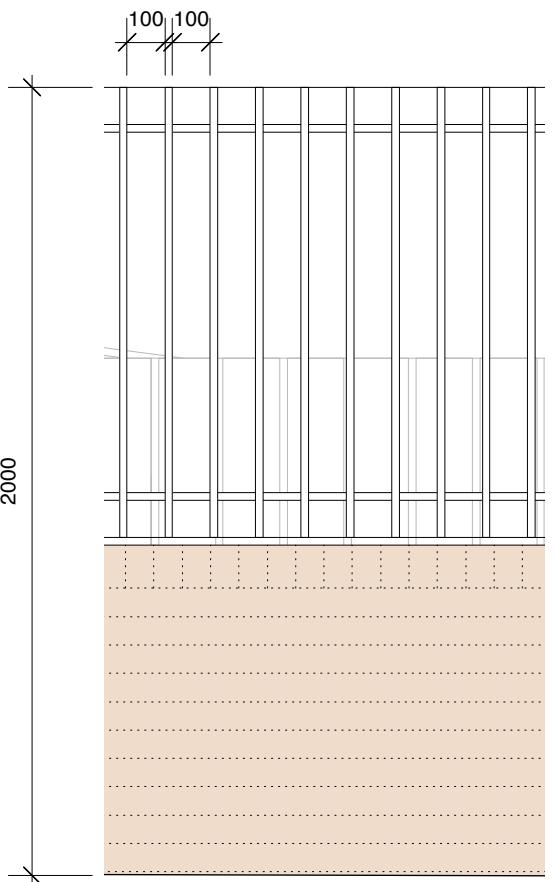

4
23
RAILING DETAIL
Scale 1:20

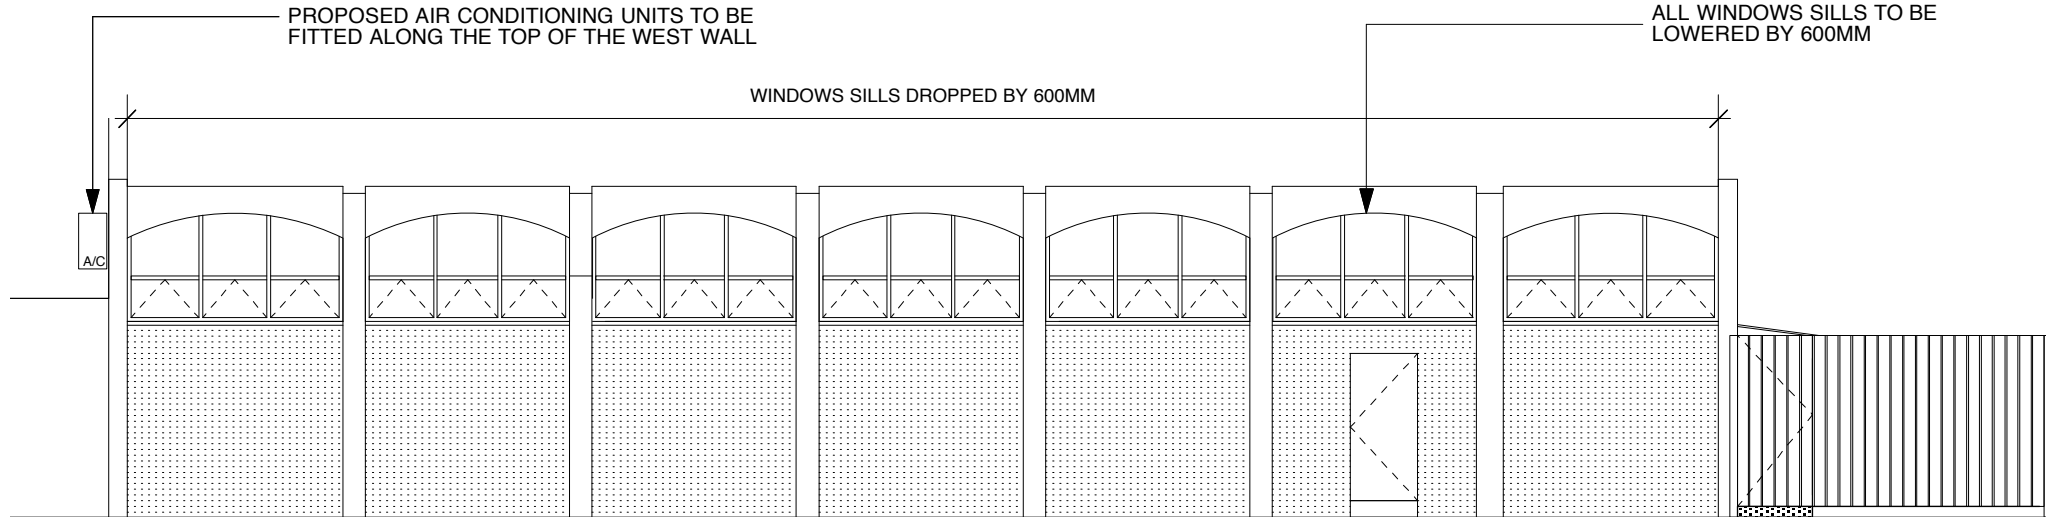

2
23
PROPOSED HALL SOUTH ELEVATION
Scale 1:100

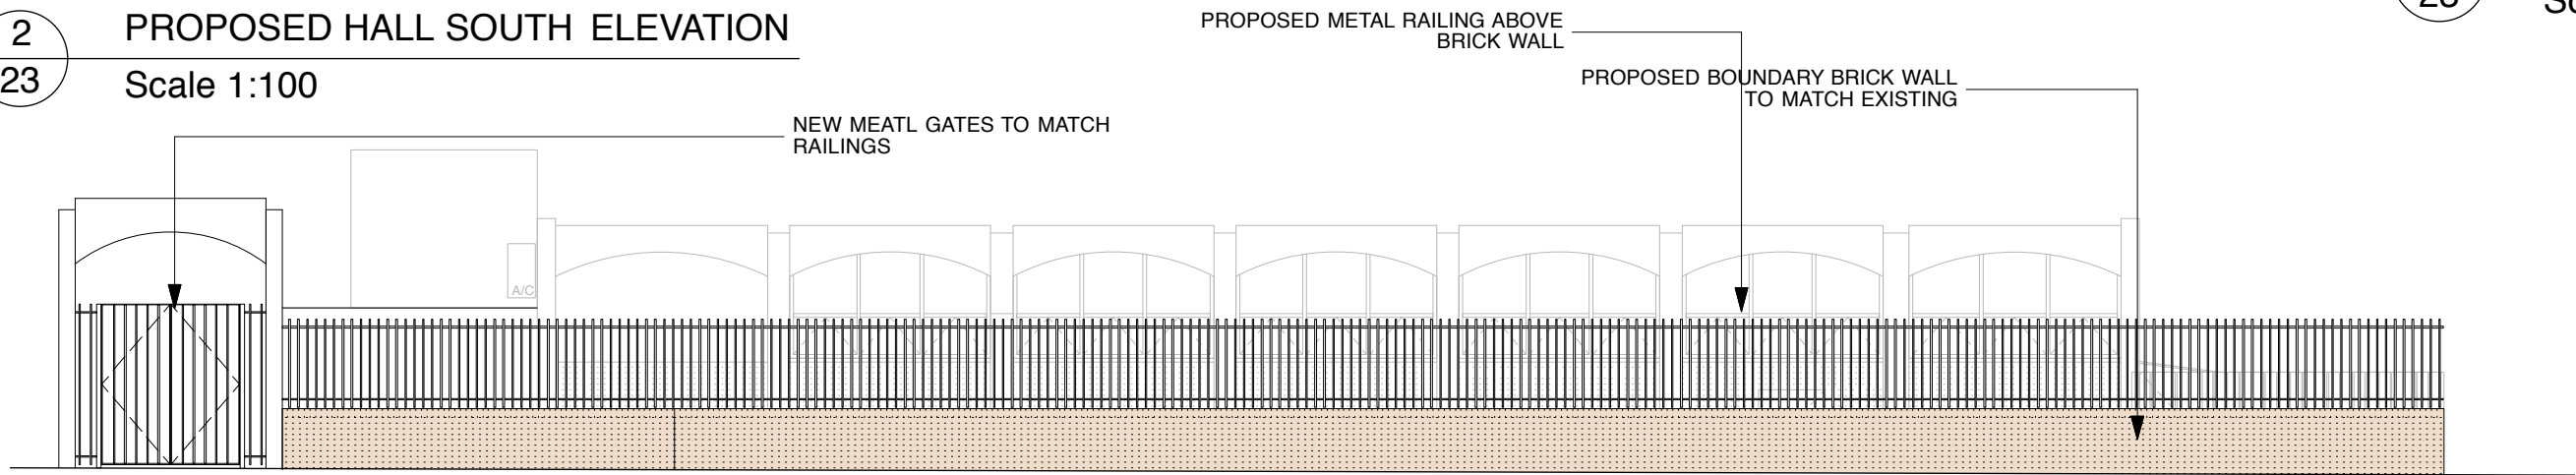

3
23
PROPOSED ELEVATION ALONG BELSIZE SQUARE
Scale 1:100

