


1:100

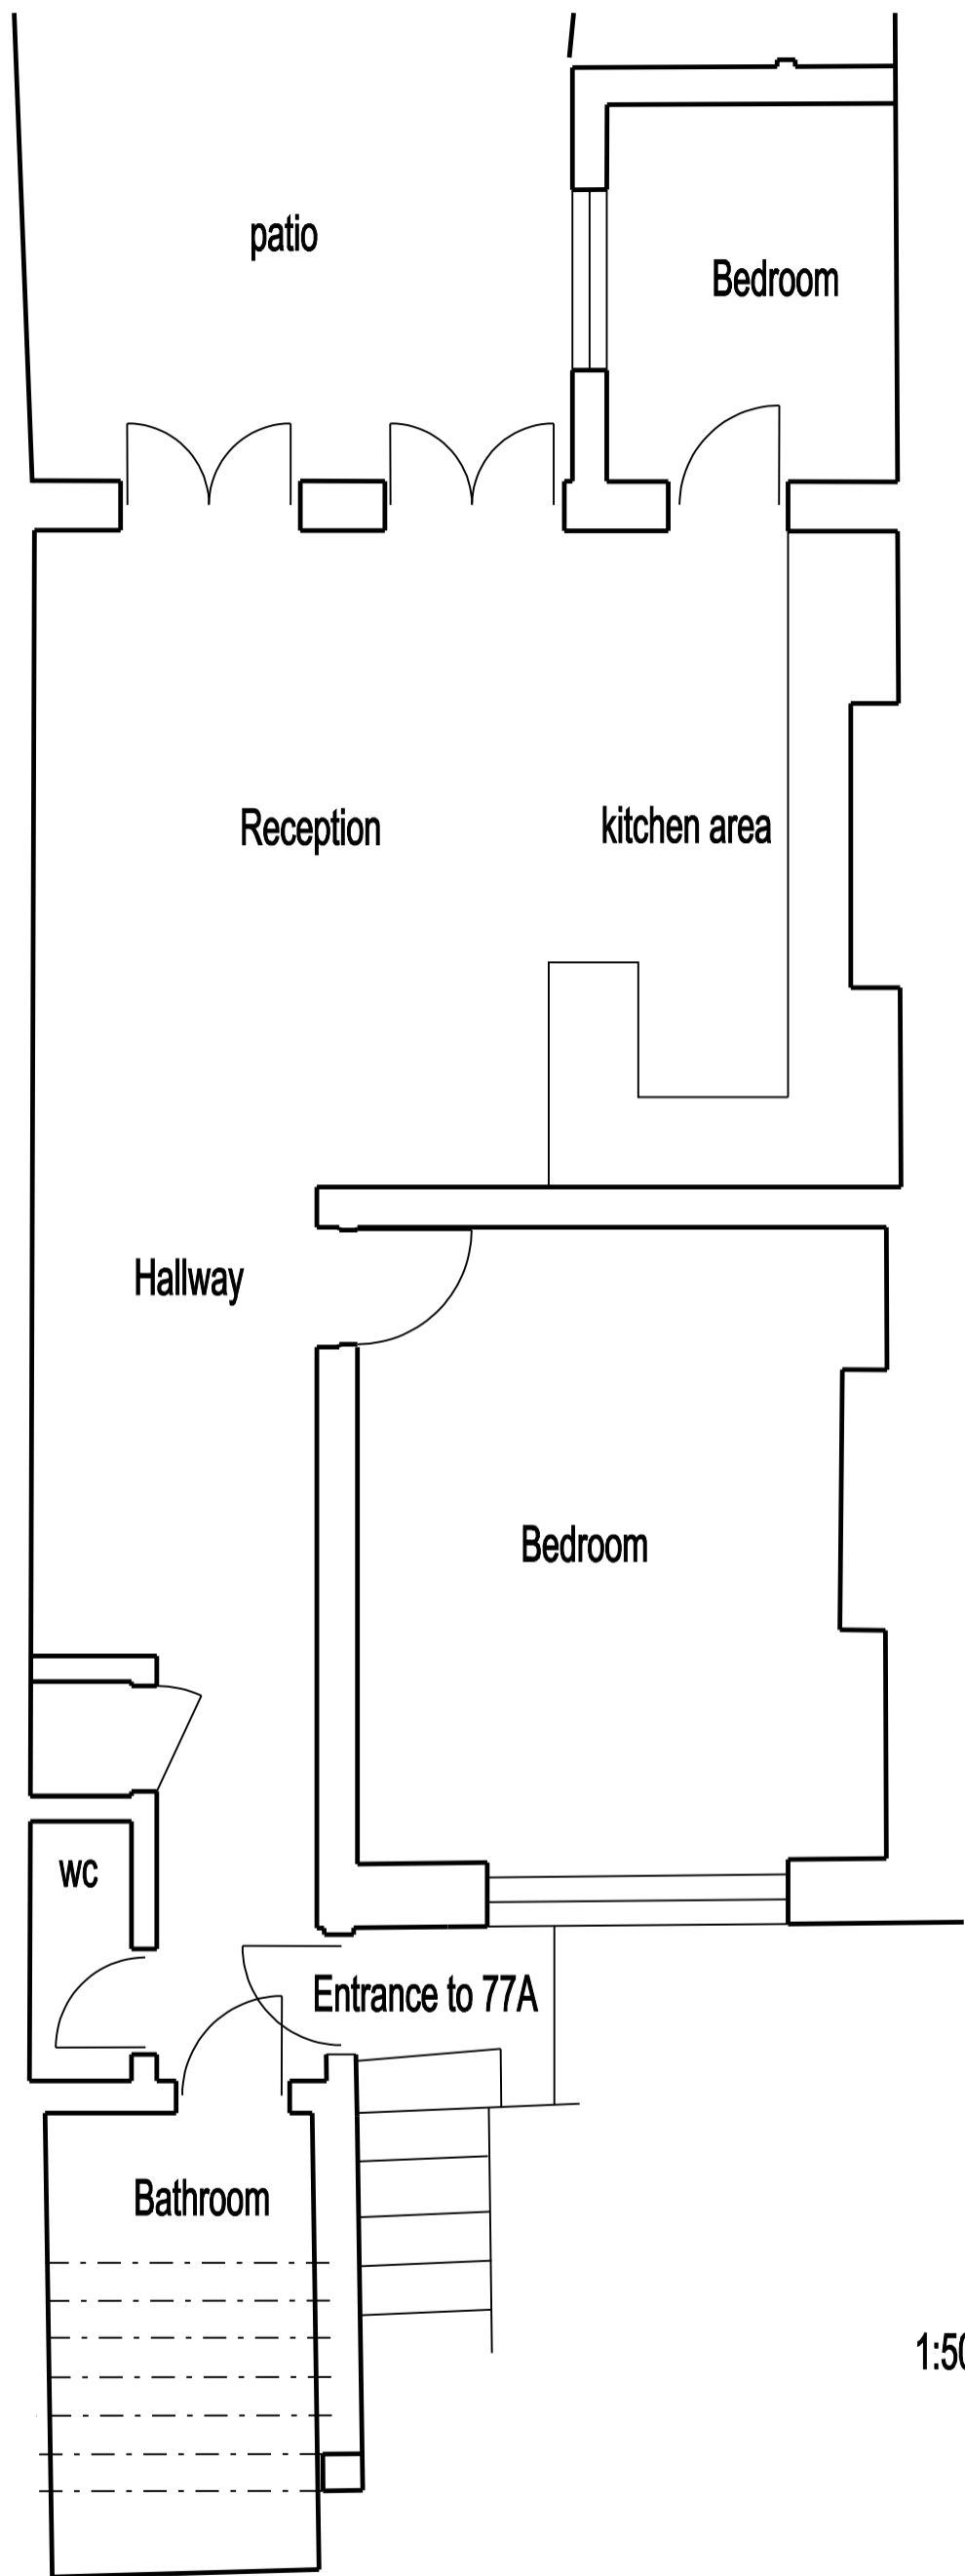

1:50

job  
77 and 77A  
Bartholomew Road  
for  
Robert Goldsmith

notes

1m @ 1:50

revisions

**Goldsmith**  
chartered architects  
77 Bartholomew Rd  
London NW5 2AH  
tel 020 7209 0573  
fax 020 7916 8965  
©Goldsmith Architects Ltd

|              |                                  |          |                |
|--------------|----------------------------------|----------|----------------|
| drawing name | Existing Lower Ground Floor Plan |          |                |
| drawing no.  | 77 Su10                          | revision |                |
| status       | For Information                  |          |                |
| scale        | paper size                       | date     | dwn by 'north' |
| 1:50         | A3                               | 07.2021  | RG             |