


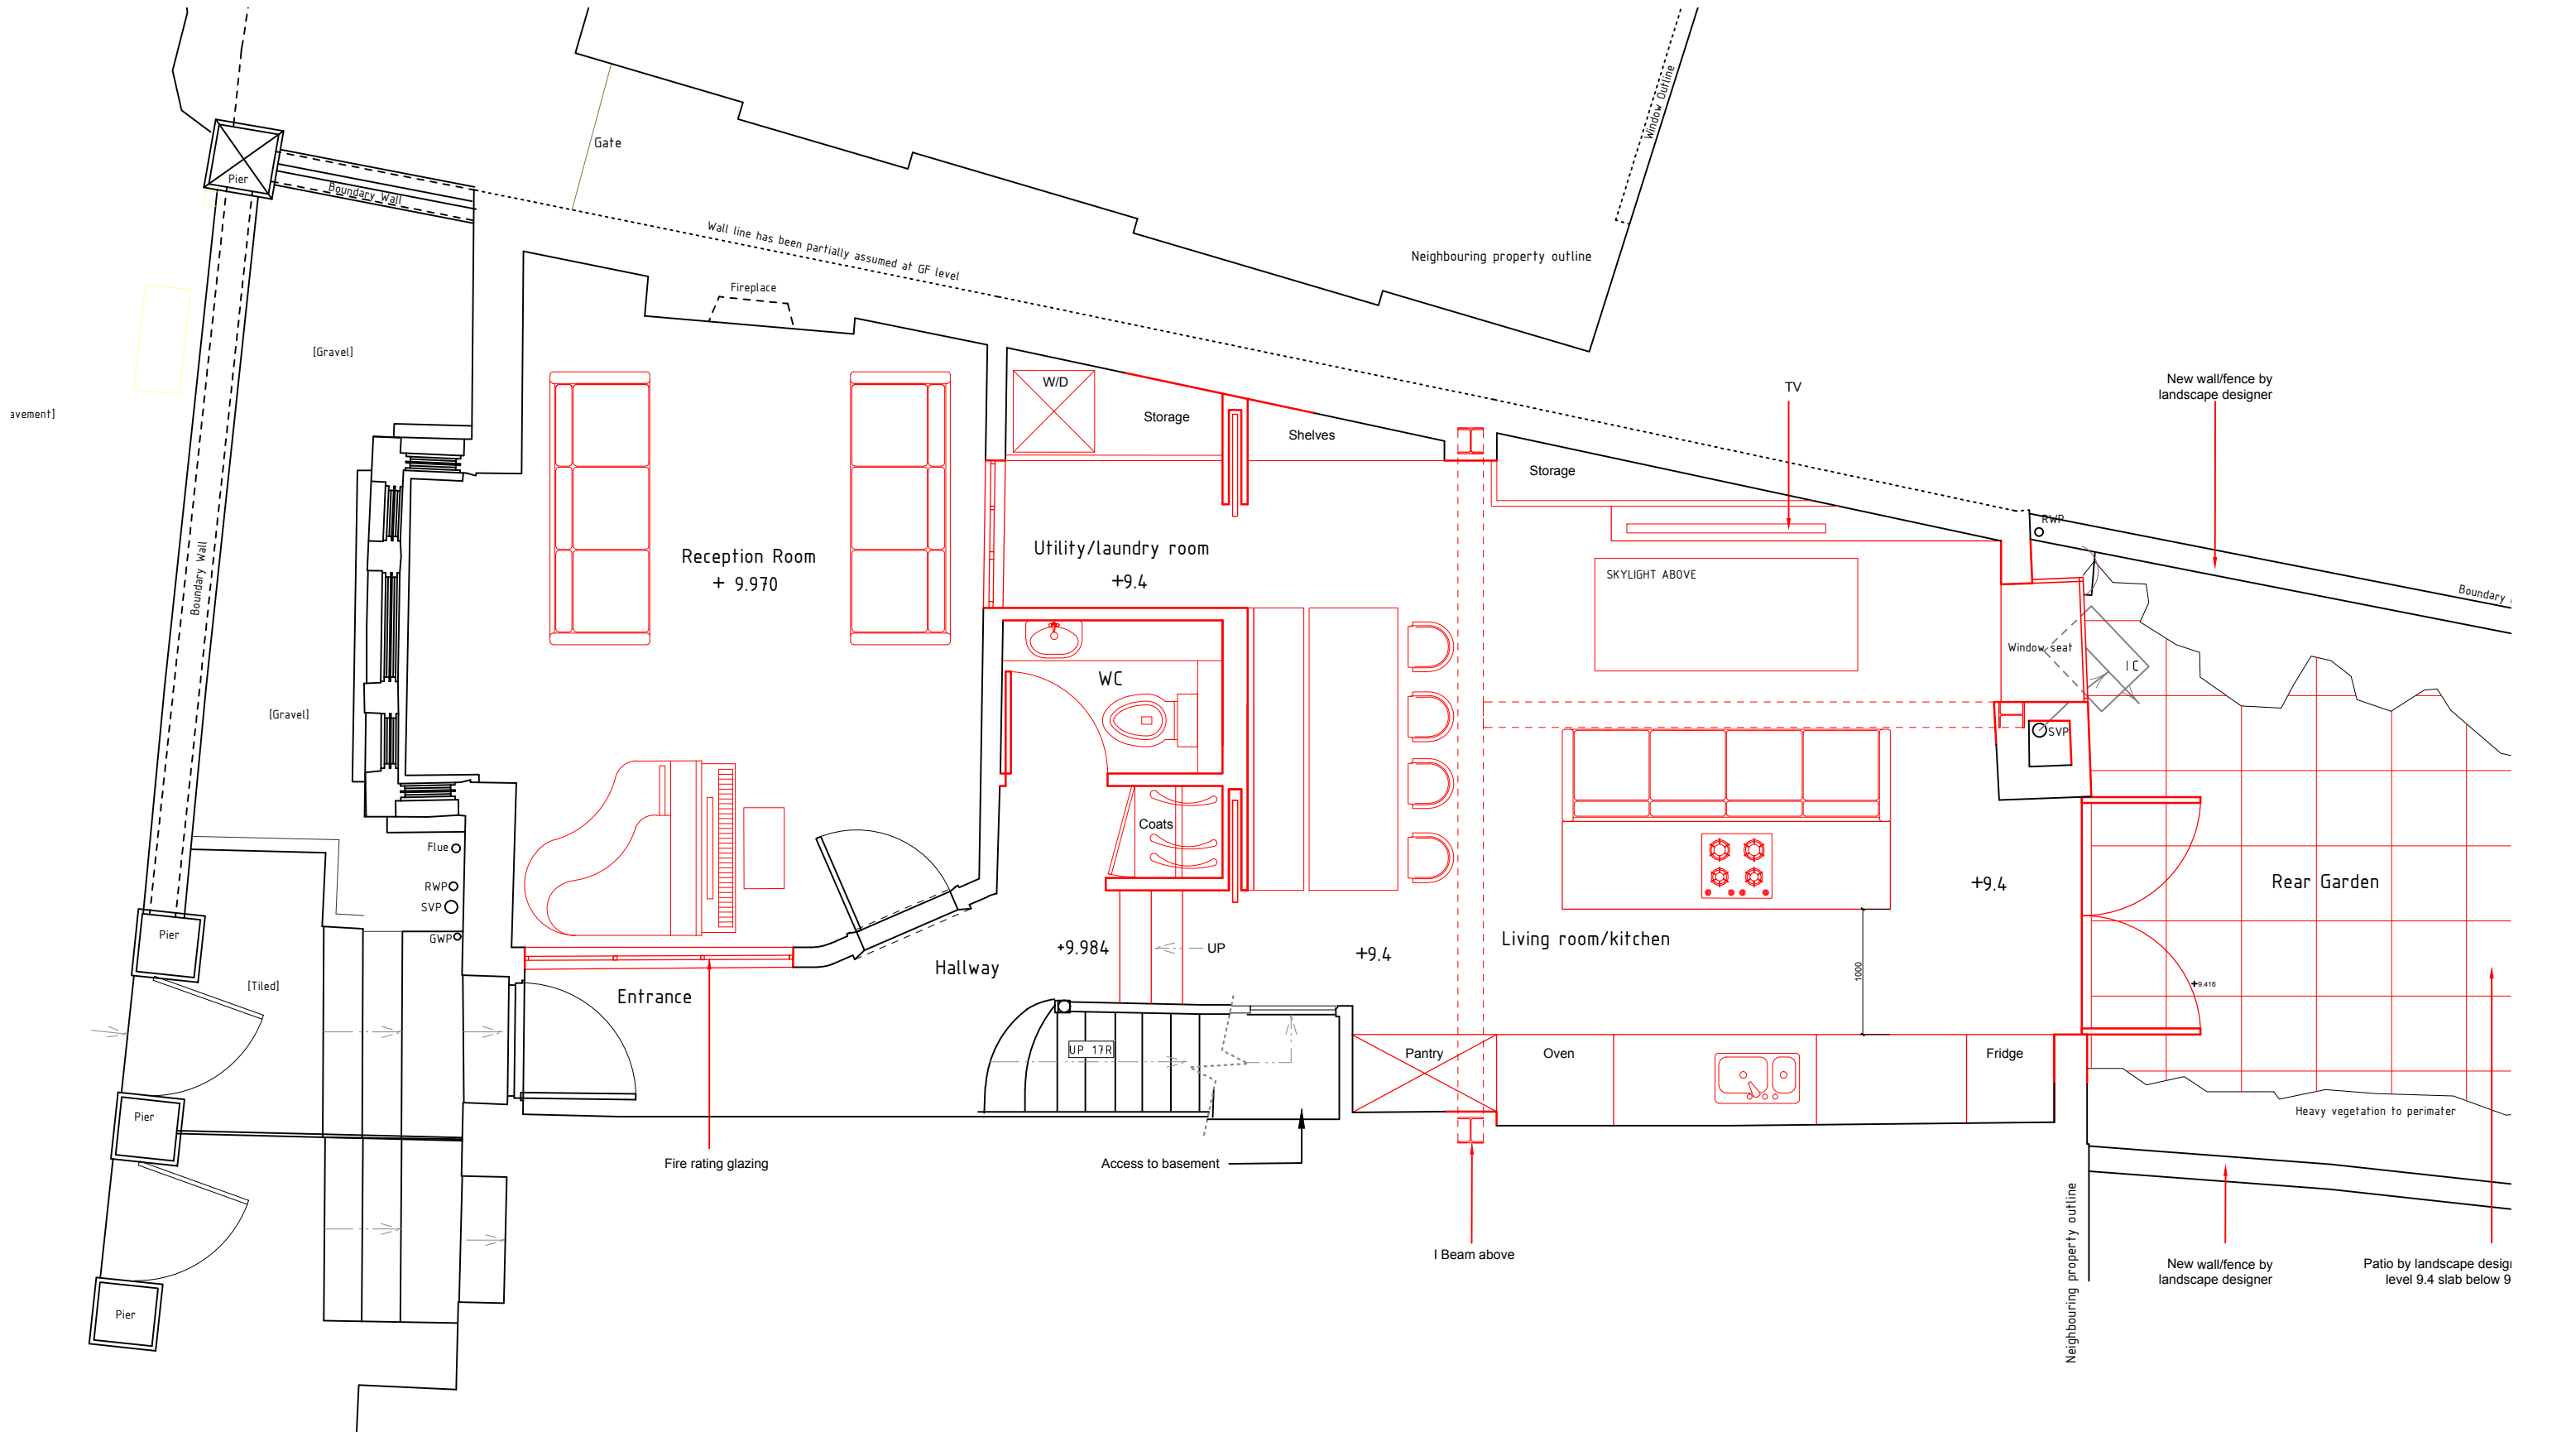

Proposed Ground Floor Plan

Please note
Do not scale from this drawing. Use only
figured dimensions. All dimensions to be
checked on site. Any errors or omissions
must be reported to the architect.



Key
Existing
Proposed
Party Wall Line
Fittings
Demolish

Rev	Note	Date	By
Client	Anthony Bruce	Project no.	21010
Project	Chester Road N19	Drawing no.	L(-2)301
Title	Proposed Ground Floor Plan		
Scale	Date	Status	Drawn by
1:50 (A3)	August 2021	PLANNING	LZ
			Checked by
			IH
Ian Hogarth architect		ian@ianhogartharchitect.co.uk	