


Copyright in the design and this drawing is the property of RESI.
 Reproduction in whole or in part is forbidden without written sanction of RESI.
 All dimensions to be cross-checked on site prior to completing a Planning, structural engineering, the party wall process and construction.
 Print to scale (as actual size)

NOTES

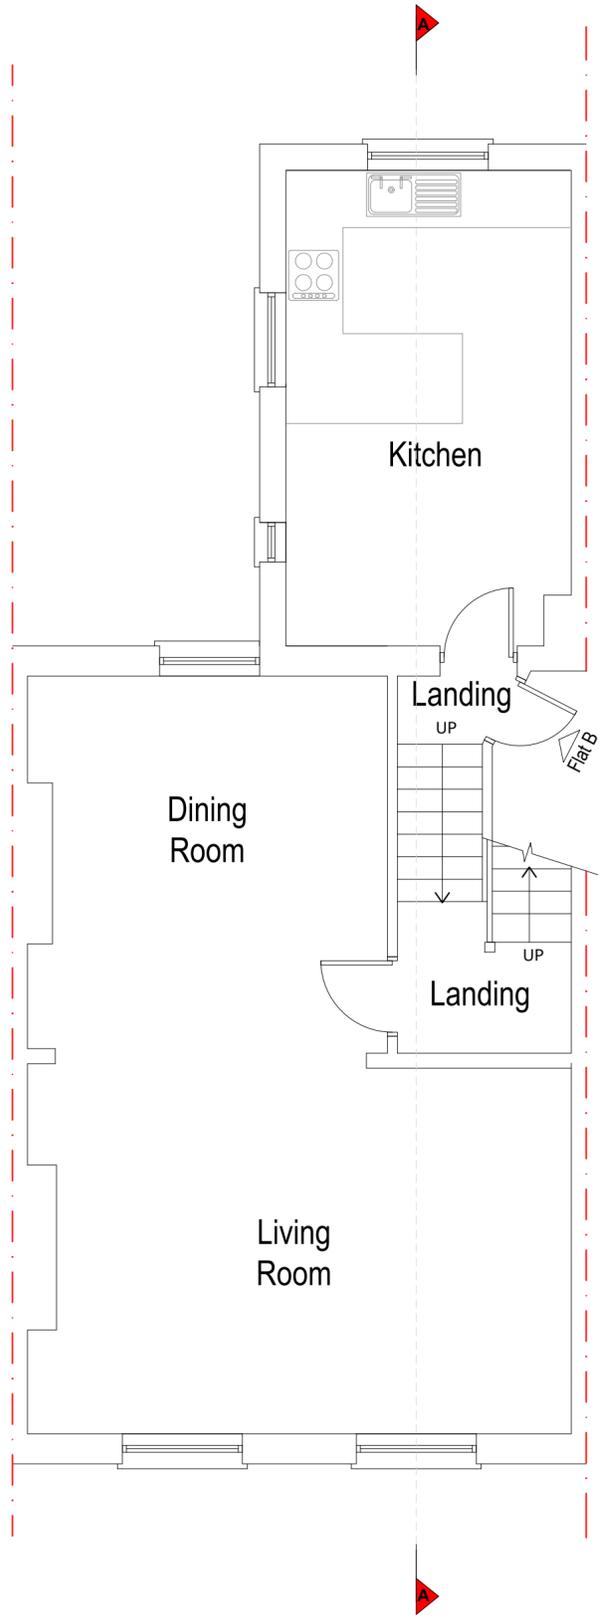

Existing Ground Floor Plan

GENERAL KEYS

	Boundary line
	Existing walls

REV	DESCRIPTION	DRN	CHK
V1	PRELIMINARY ISSUE	DR	FD
		21.06.2021	21.06.2021



Job Title
 Facade alterations
 Flat B, 18 Woodsome Road,
 NW5 1RY

Drawing Status
 Planning

Client
 Joshua Voulters

Drawing Title
 Existing Roof Plan

Scale
 1/50 @ A2, 1/100 @ A4

Drawn
 OM

Date
 June 2021

Checked
 FD

Drawing No.
 21-0983-02

