

# • LUCINDA SANFORD •

INTERIOR, ARCHITECTURAL DESIGN & MANAGEMENT

PROJECT

5 Heath Villas,  
NW3 1AW

CONTENTS

Set, dated 05.08.2021

PREPARED BY

Paulina Kosciak

0044 20 37708284


paulina@lucindasanford.com


www.lucindasanford.com


Unit 13 Talina Centre

Bagleys Lane

London SW6 2BW

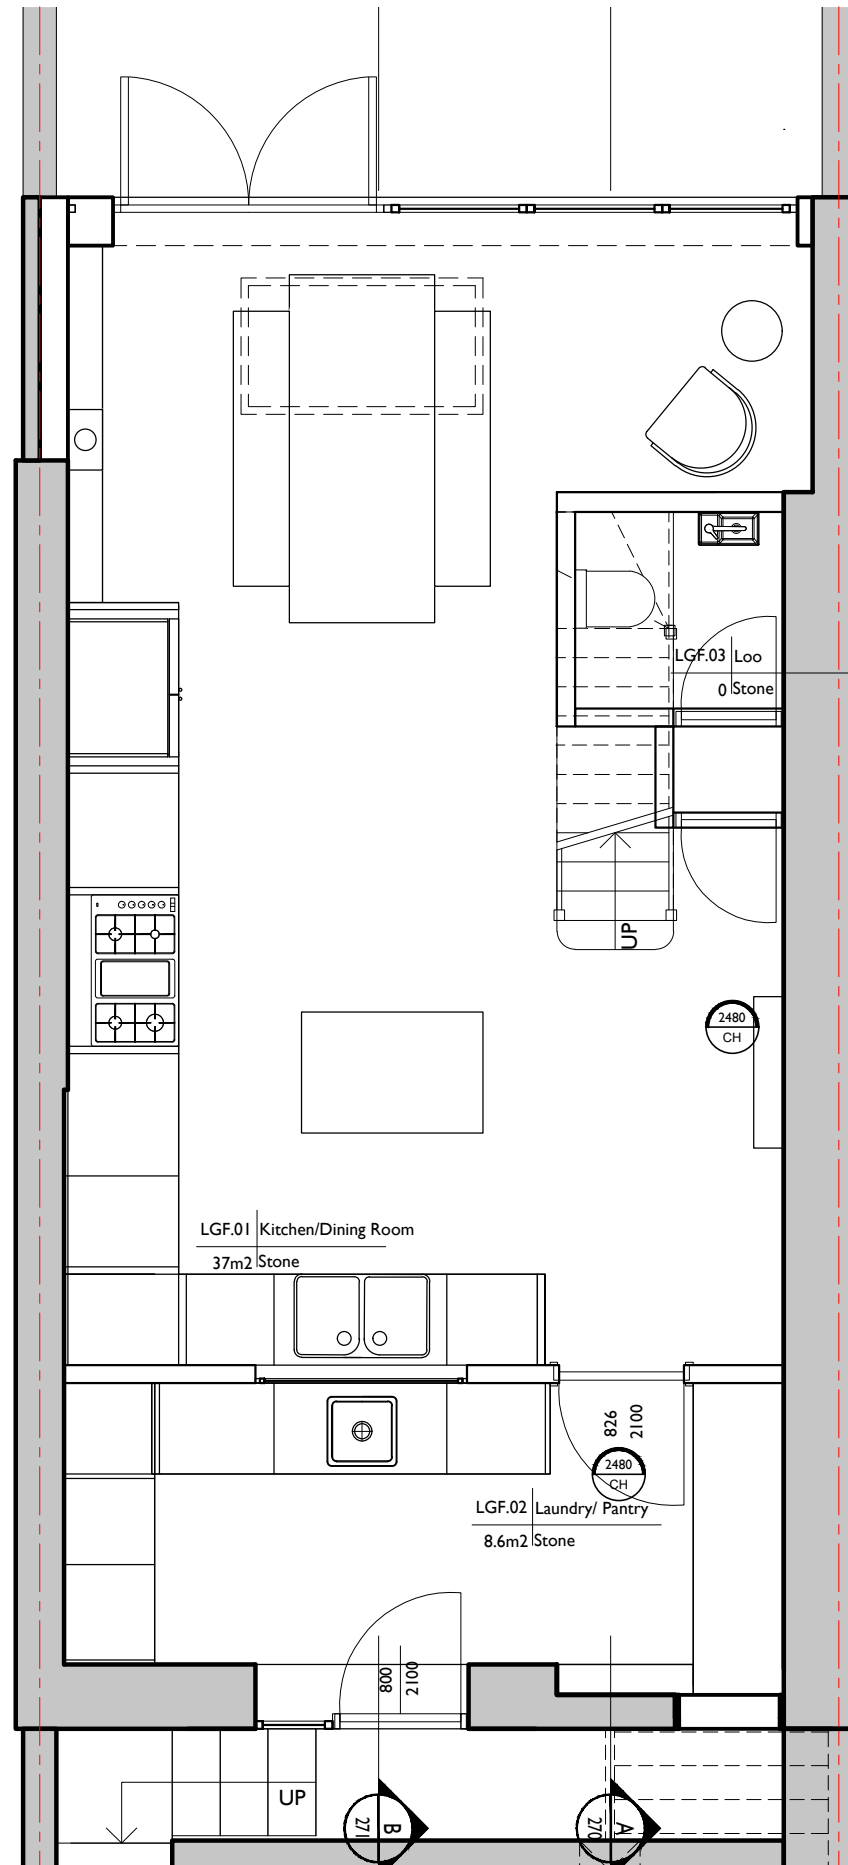

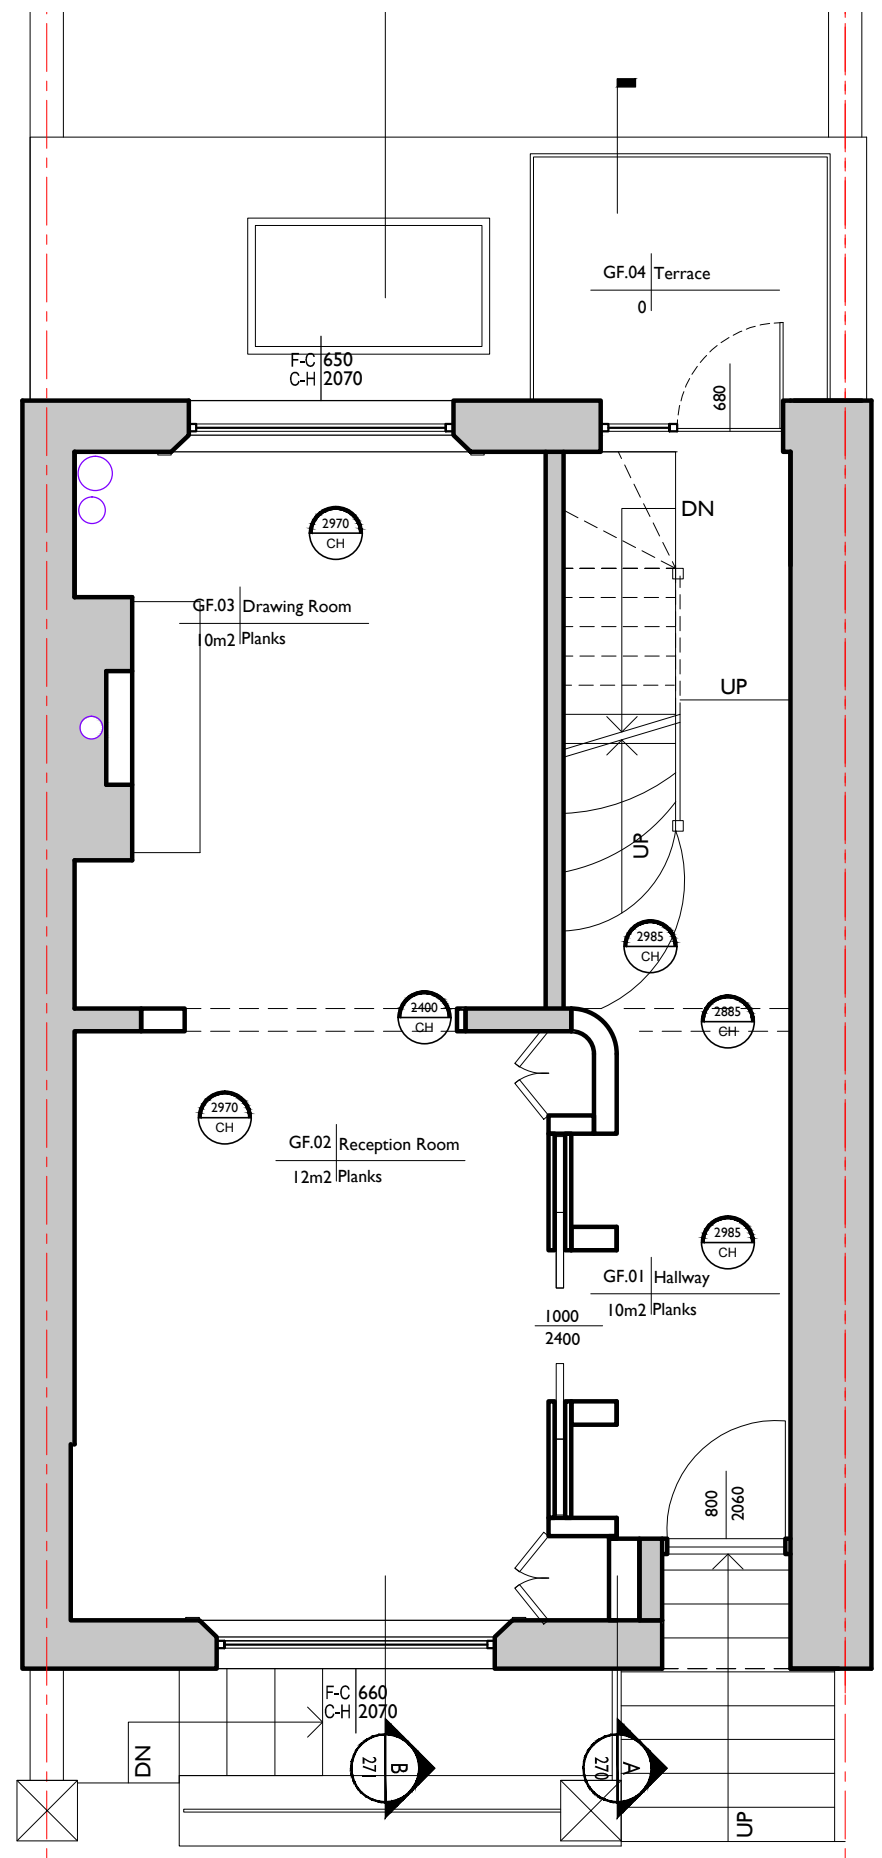

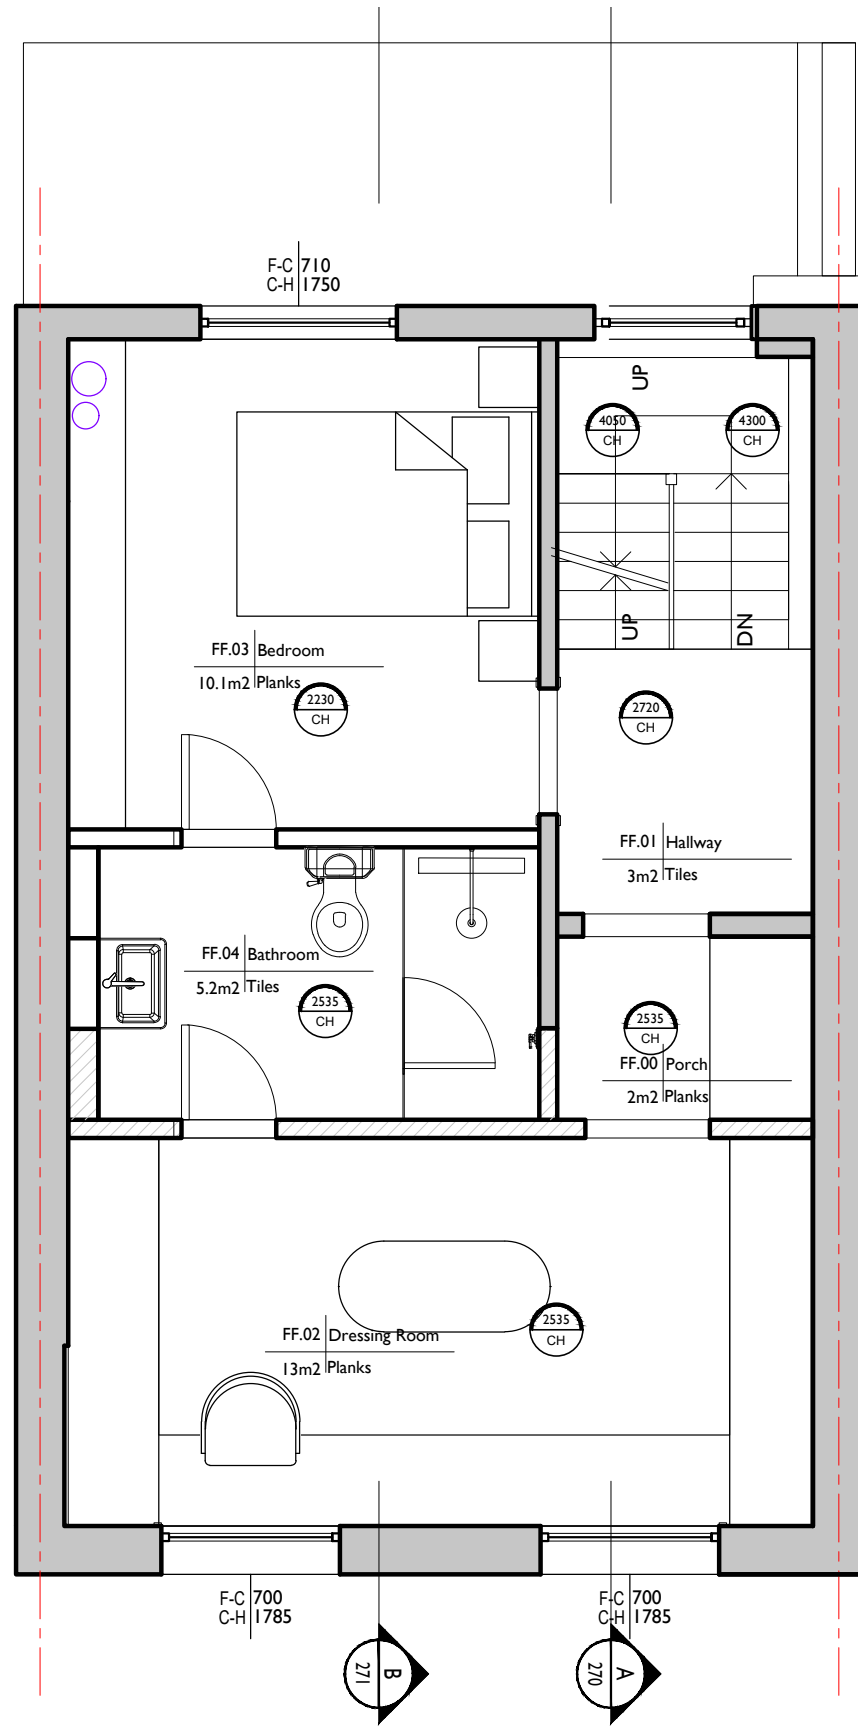

Scale 1:50

TITLE  
**PROPOSED  
 FIRST FLOOR PLAN**

PROJECT / CLIENT  
 5 Heath Villas,  
 NW3 1AW,  
 Fuschia Kate Sumner

DRAWING No.  
 122  
  
 DRAWN BY  
 PK


DATE CREATED  
 26.04.2021  
  
 SCALE  
 1:50@A3

REVISION HISTORY  
 \* 27.07.2021

Drawing amended

- NOTES
- A. Check all dimensions and conditions on site.
  - B. Precise positions & dimensions of all fixtures and fittings is subject to confirmation on site.
  - C. Allow for the protection of all finishes and fittings that are to be retained.
  - D. All drawings are to be read in conjunction with the relevant specification.
  - E. For design purposes only.

UNIT 11 TALINA CENTRE  
 BAGLEYS LANE, LONDON  
 LONDON SW6 2BW  
 0044 20 37708284  
 PAULINA@LUCINDASANFORD.COM  
 WWW.LUCINDASANFORD.COM

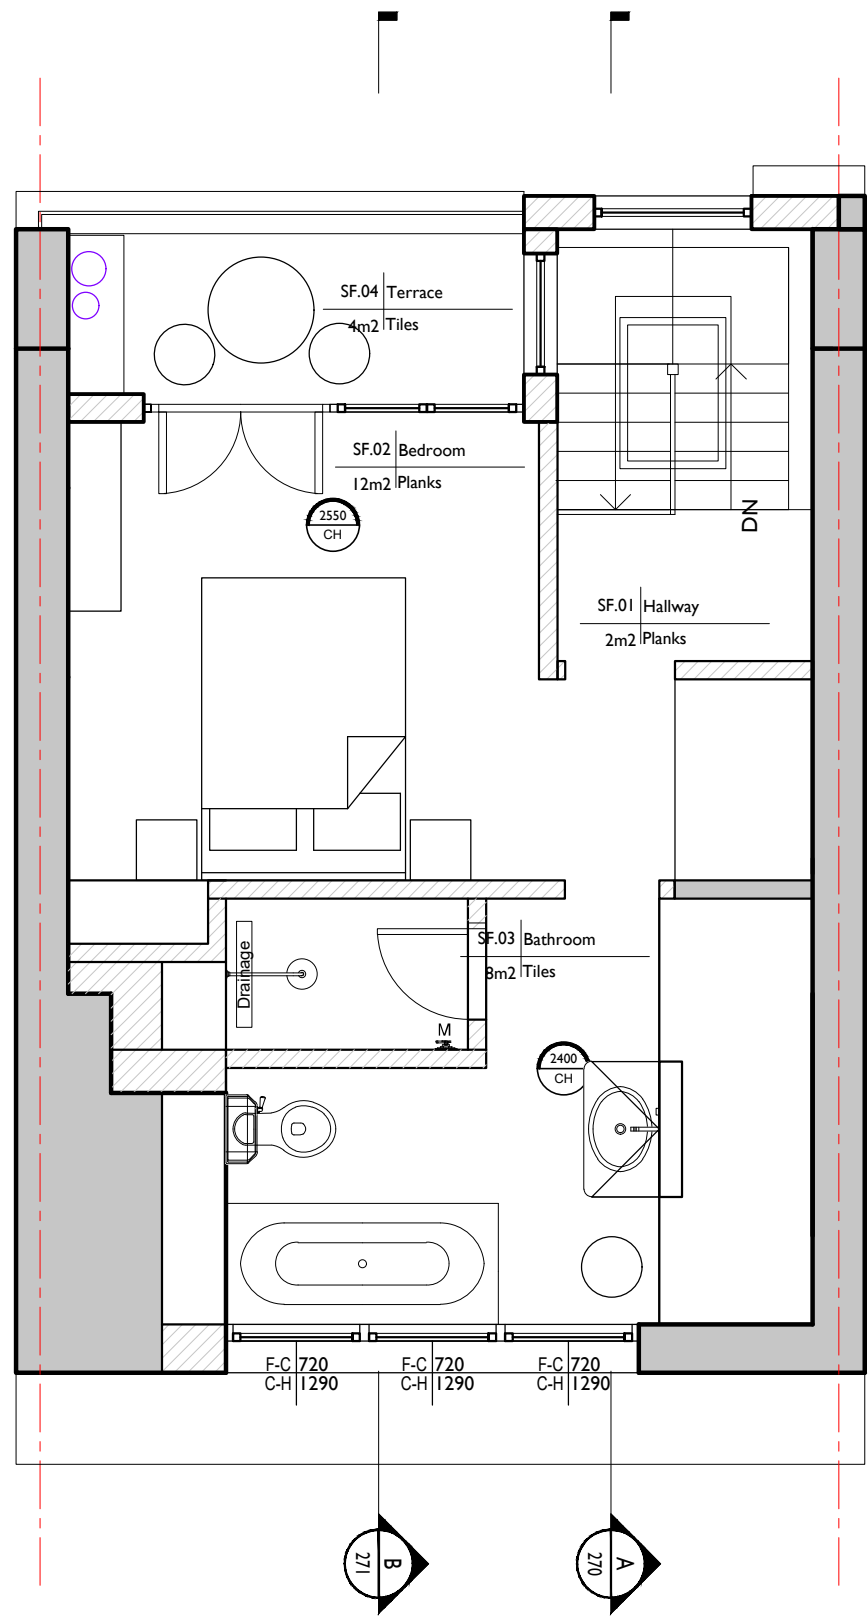

4 Vale of Health

+8.99

+8.44

5 Vale of Health

6 Vale of Health

New dormer  
new window

+6.04

+5.82

+3.285

+2.985


New front door

±0.00

-0.30

New window

-2.78

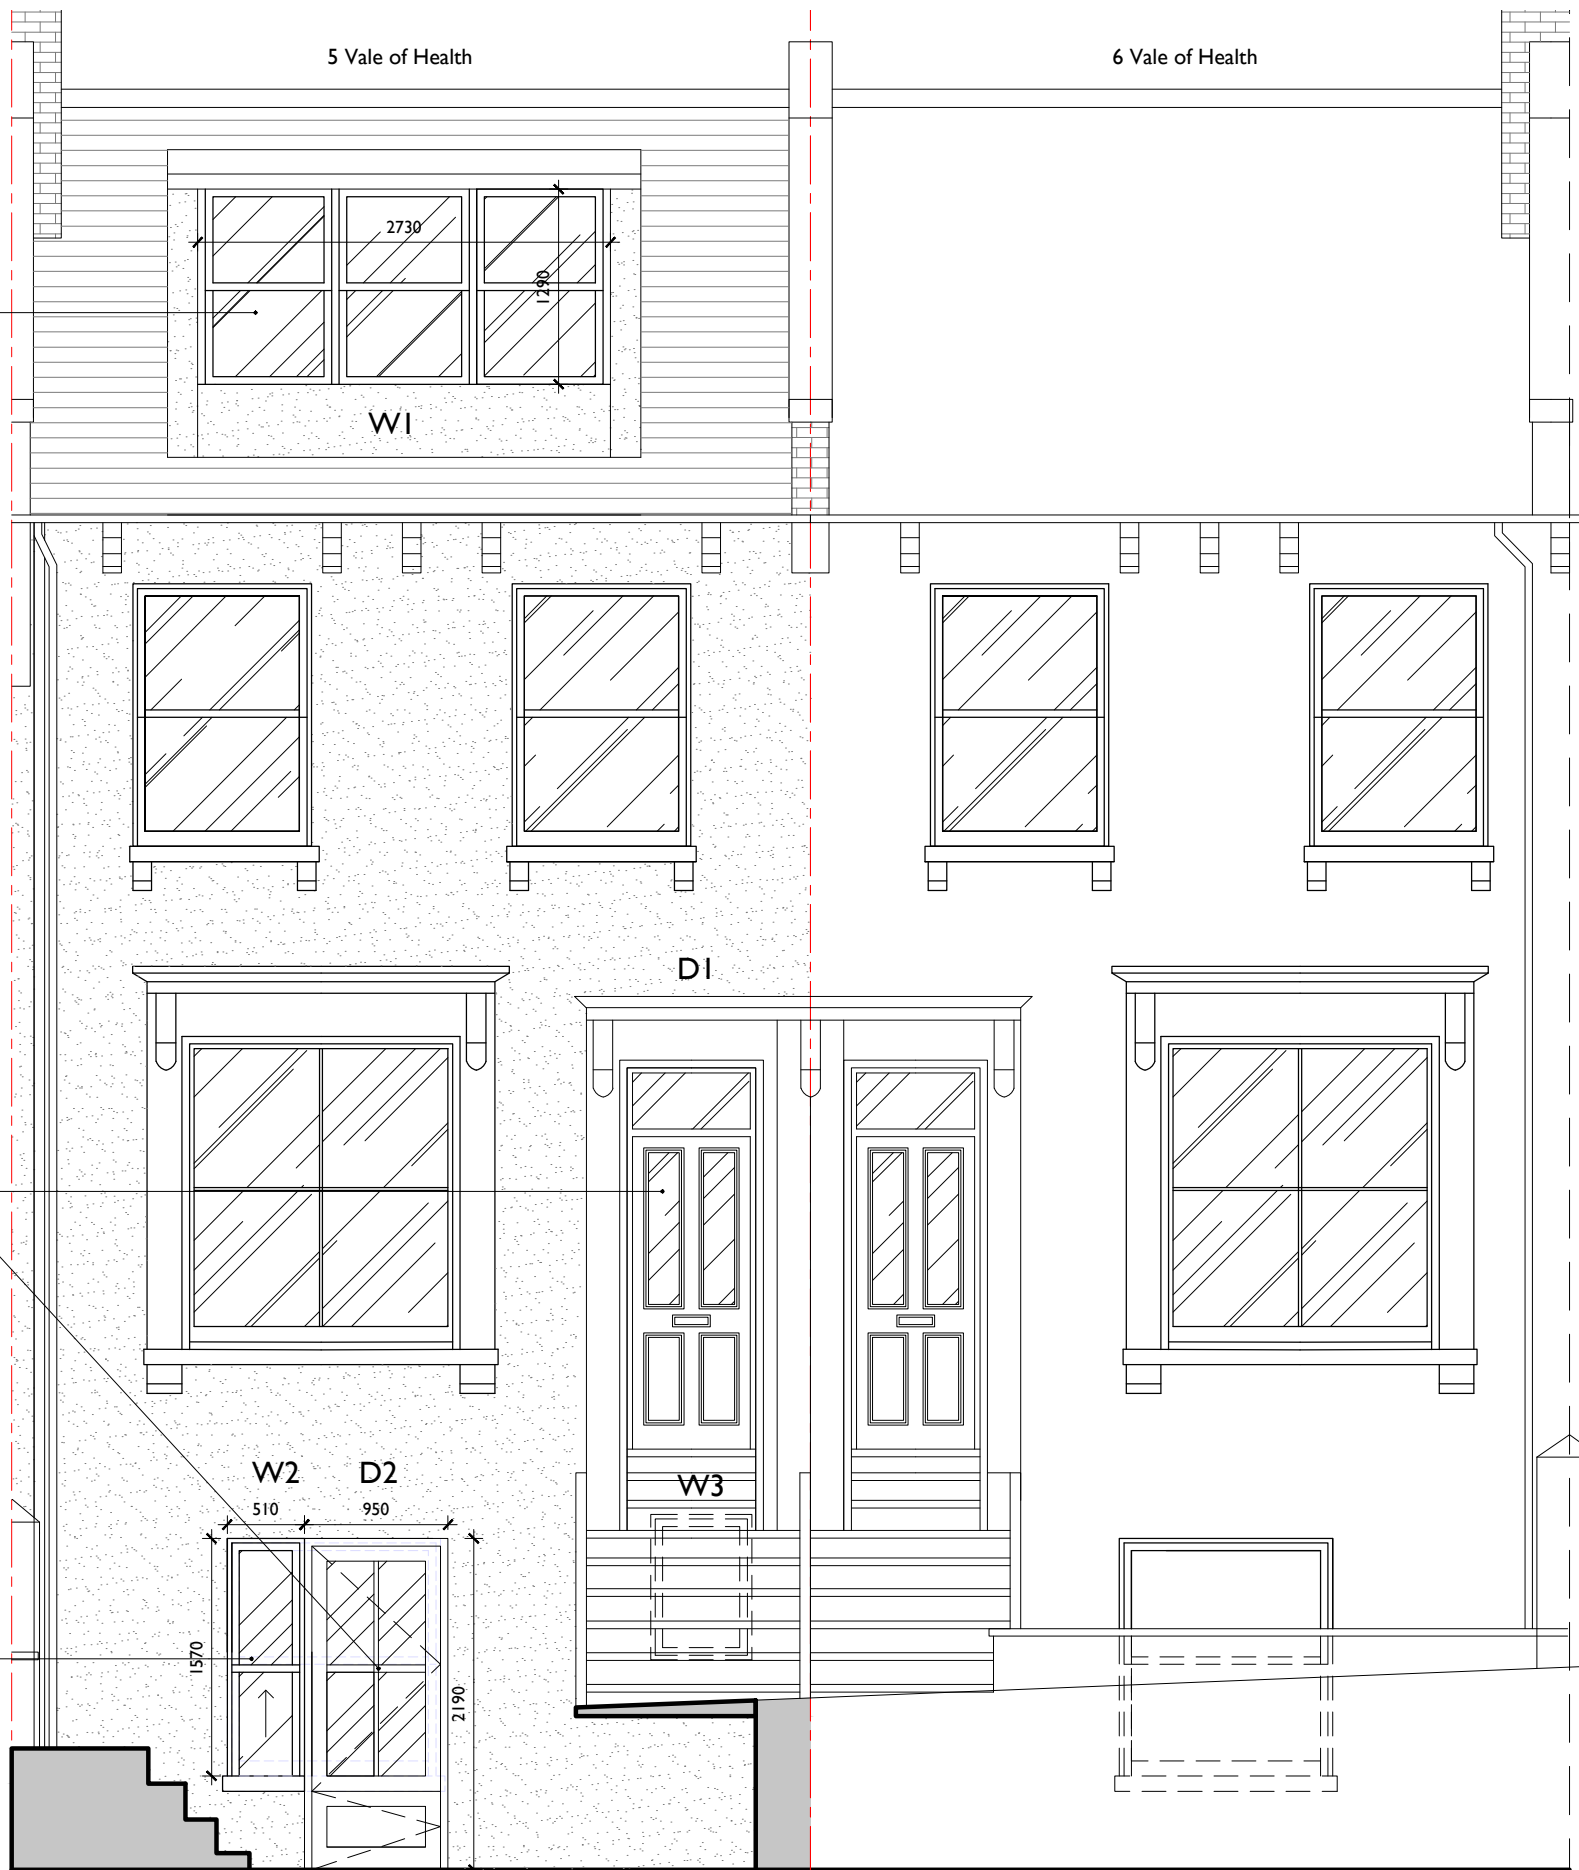

**• LUCINDA SANFORD •**  
 INTERIOR, ARCHITECTURAL DESIGN & MANAGEMENT

TITLE  
**PROPOSED  
 FRONT ELEVATION**

PROJECT / CLIENT  
**5 Heath Villas,  
 NW3 1AW,  
 Fuschia Kate Sumner**

DRAWING No.  
**220b**

DRAWN BY  
**PK**

DATE CREATED  
**26.05.2021**

SCALE  
**1:50@A3**

REVISION HISTORY  
 \* **08.07.2021**

**Drawing amended**


- NOTES
- A. Check all dimensions and conditions on site.
  - B. Precise positions & dimensions of all fixtures and fittings is subject to confirmation on site.
  - C. Allow for the protection of all finishes and fittings that are to be retained.
  - D. All drawings are to be read in conjunction with the relevant specification.
  - E. For design purposes only.

UNIT 11 TALINA CENTRE  
 BAGLEYS LANE, LONDON  
 LONDON SW6 2BW  
 0044 20 37708284  
 PAULINA@LUCINDASANFORD.COM  
 WWW.LUCINDASANFORD.COM

6 Vale of Health

5 Vale of Health

4 Vale of Health

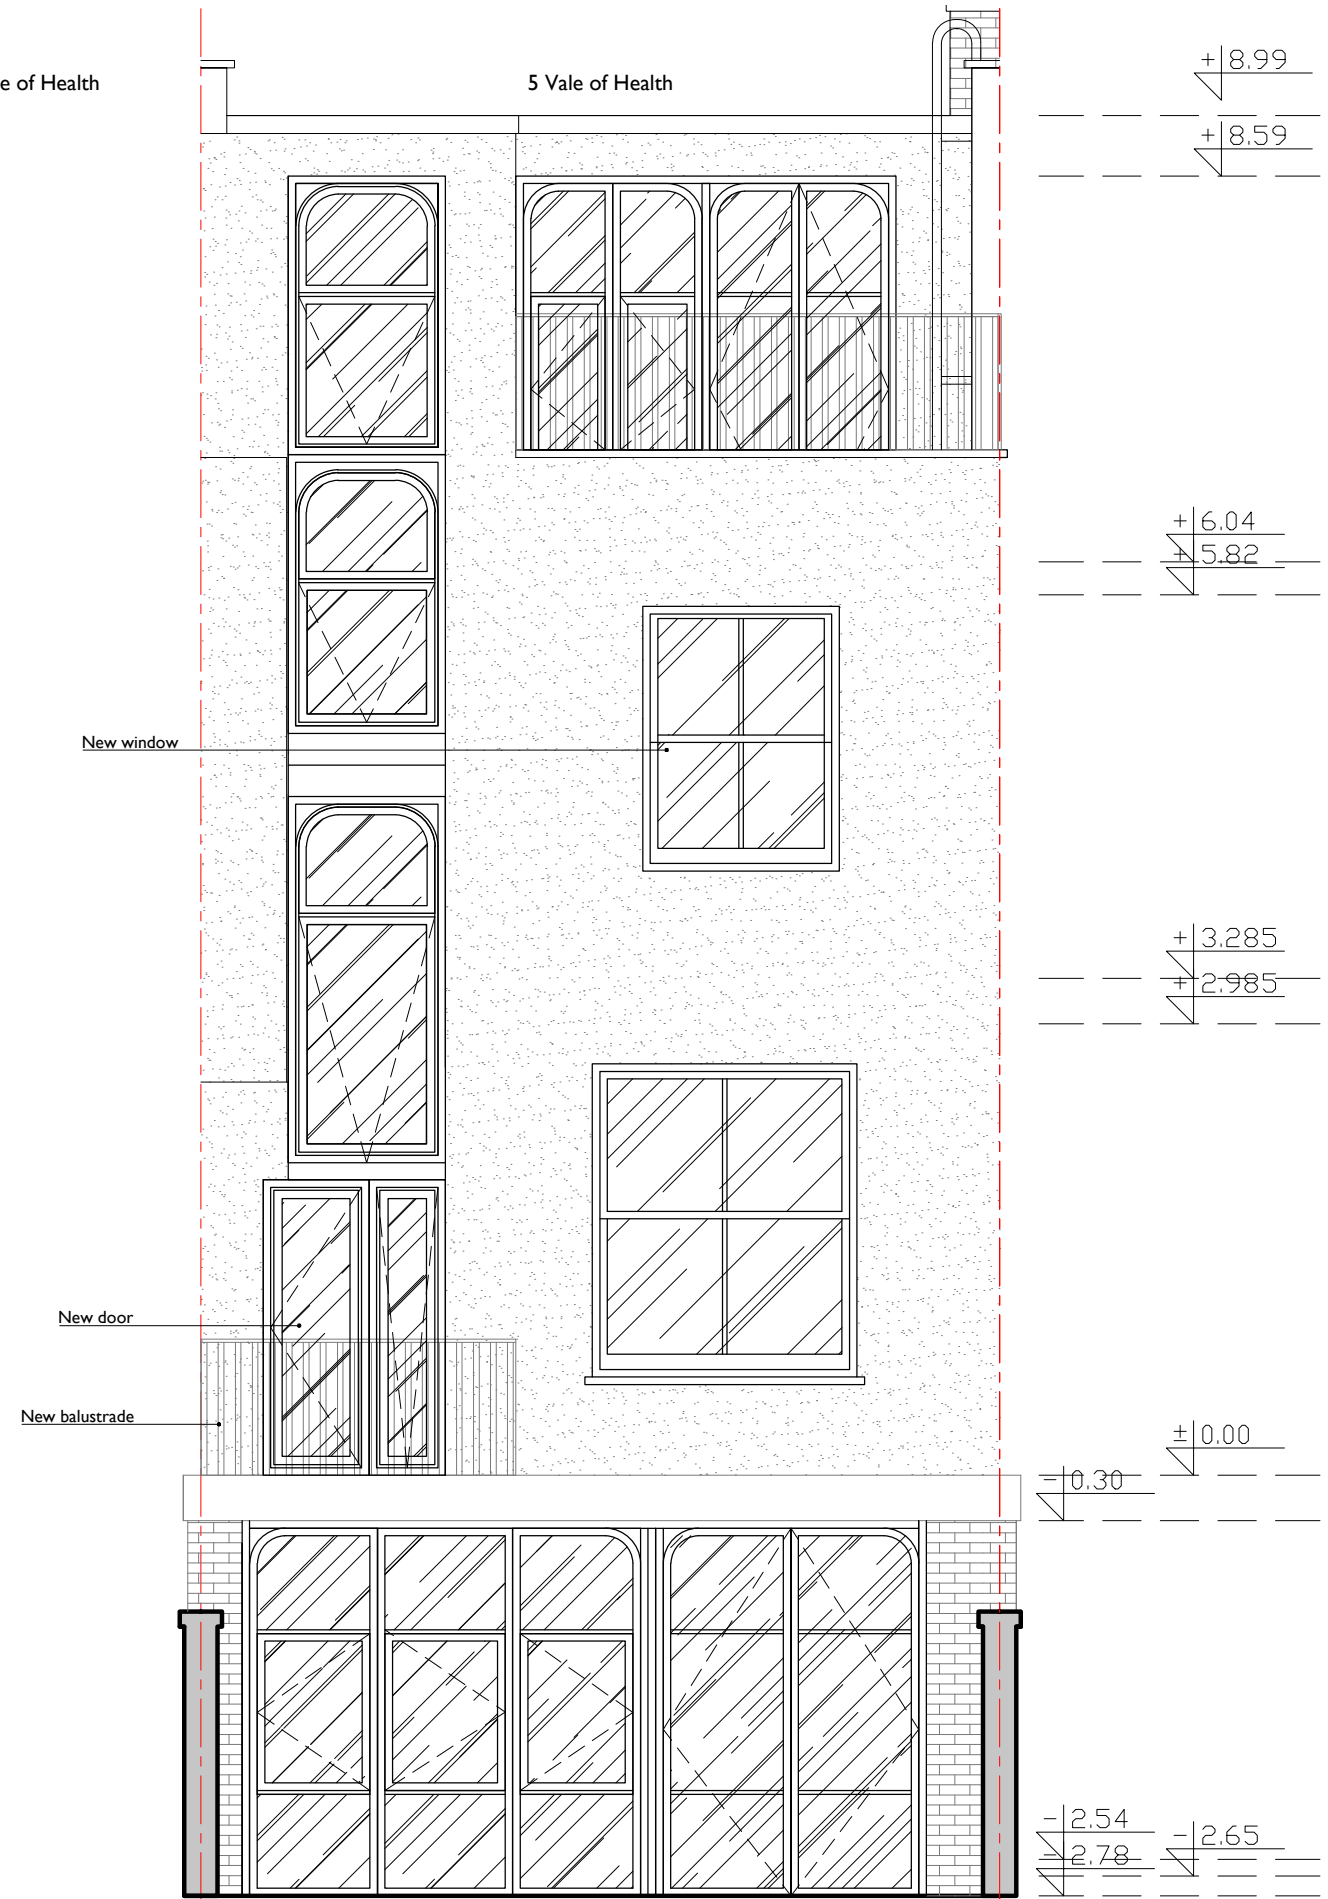

New window

New door

New balustrade

