



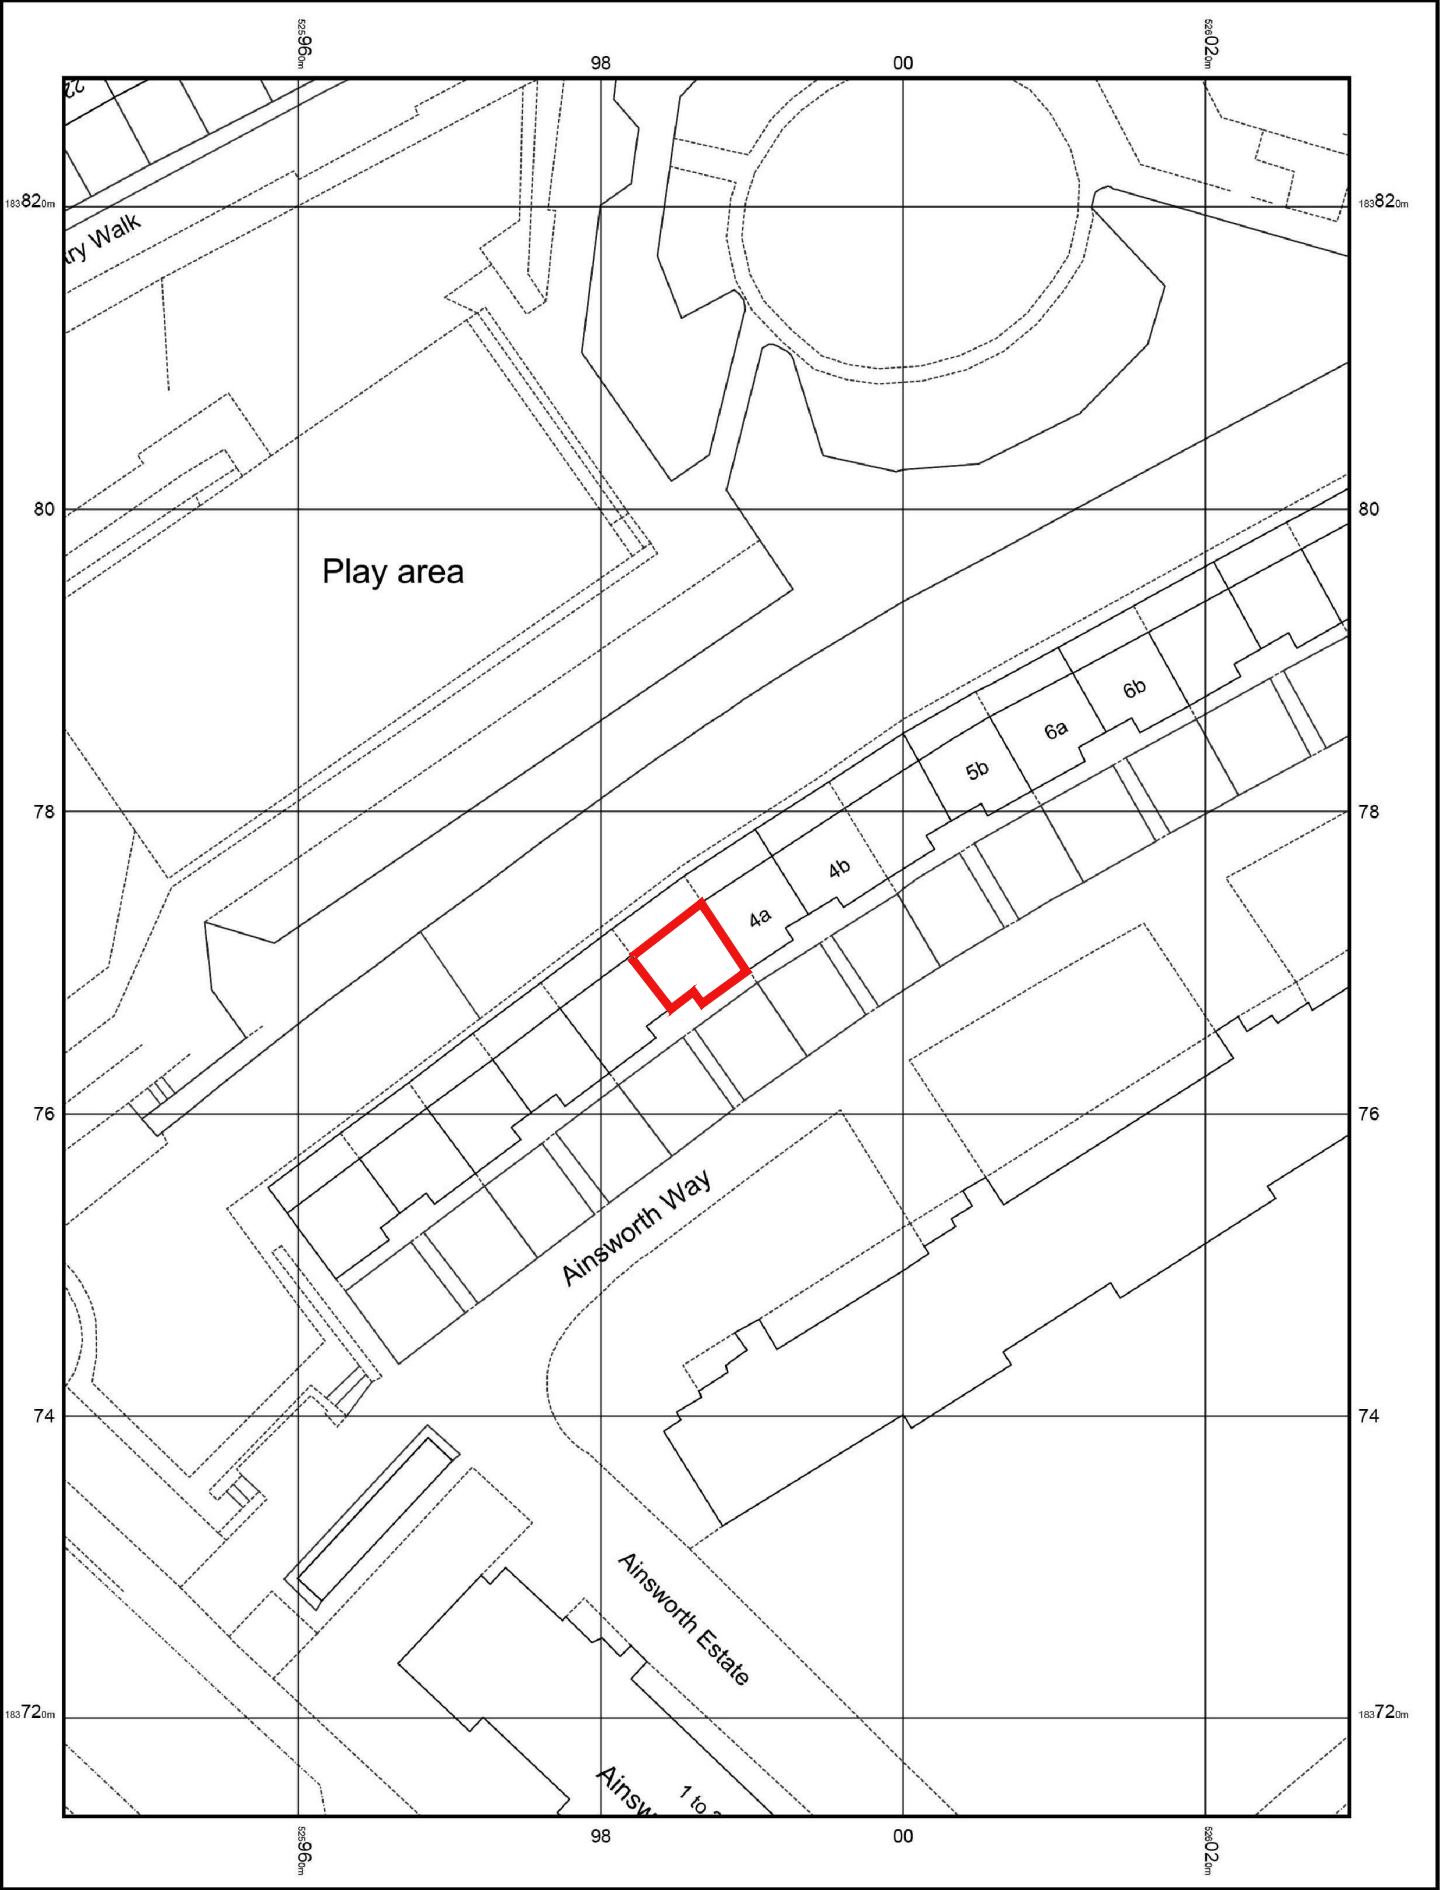

© Crown copyright and database rights 2021 Ordnance Survey 100048957.
The representation of road, track or path is no evidence of a boundary or right of way. The representation of features as lines is no evidence of a property boundary.

0m 1cm = 5m 25m
Scale 1:500

Supplied by: www.ukmapcentre.com
Serial No: 205770
Centre Coordinates: 525987, 183771
Production Date: 19/02/2021 19:09:04

 

Location 3B Ainsworth Way London NW8 OSR		Description Existing Block Plan	
Client Elizabeth Shearan	Scale 1:500	Drawing Number 2021-002-P1-EXISTING SITE PLAN	
	Date 10.04.2021	Revision Date 10.04.2021	Revision P1