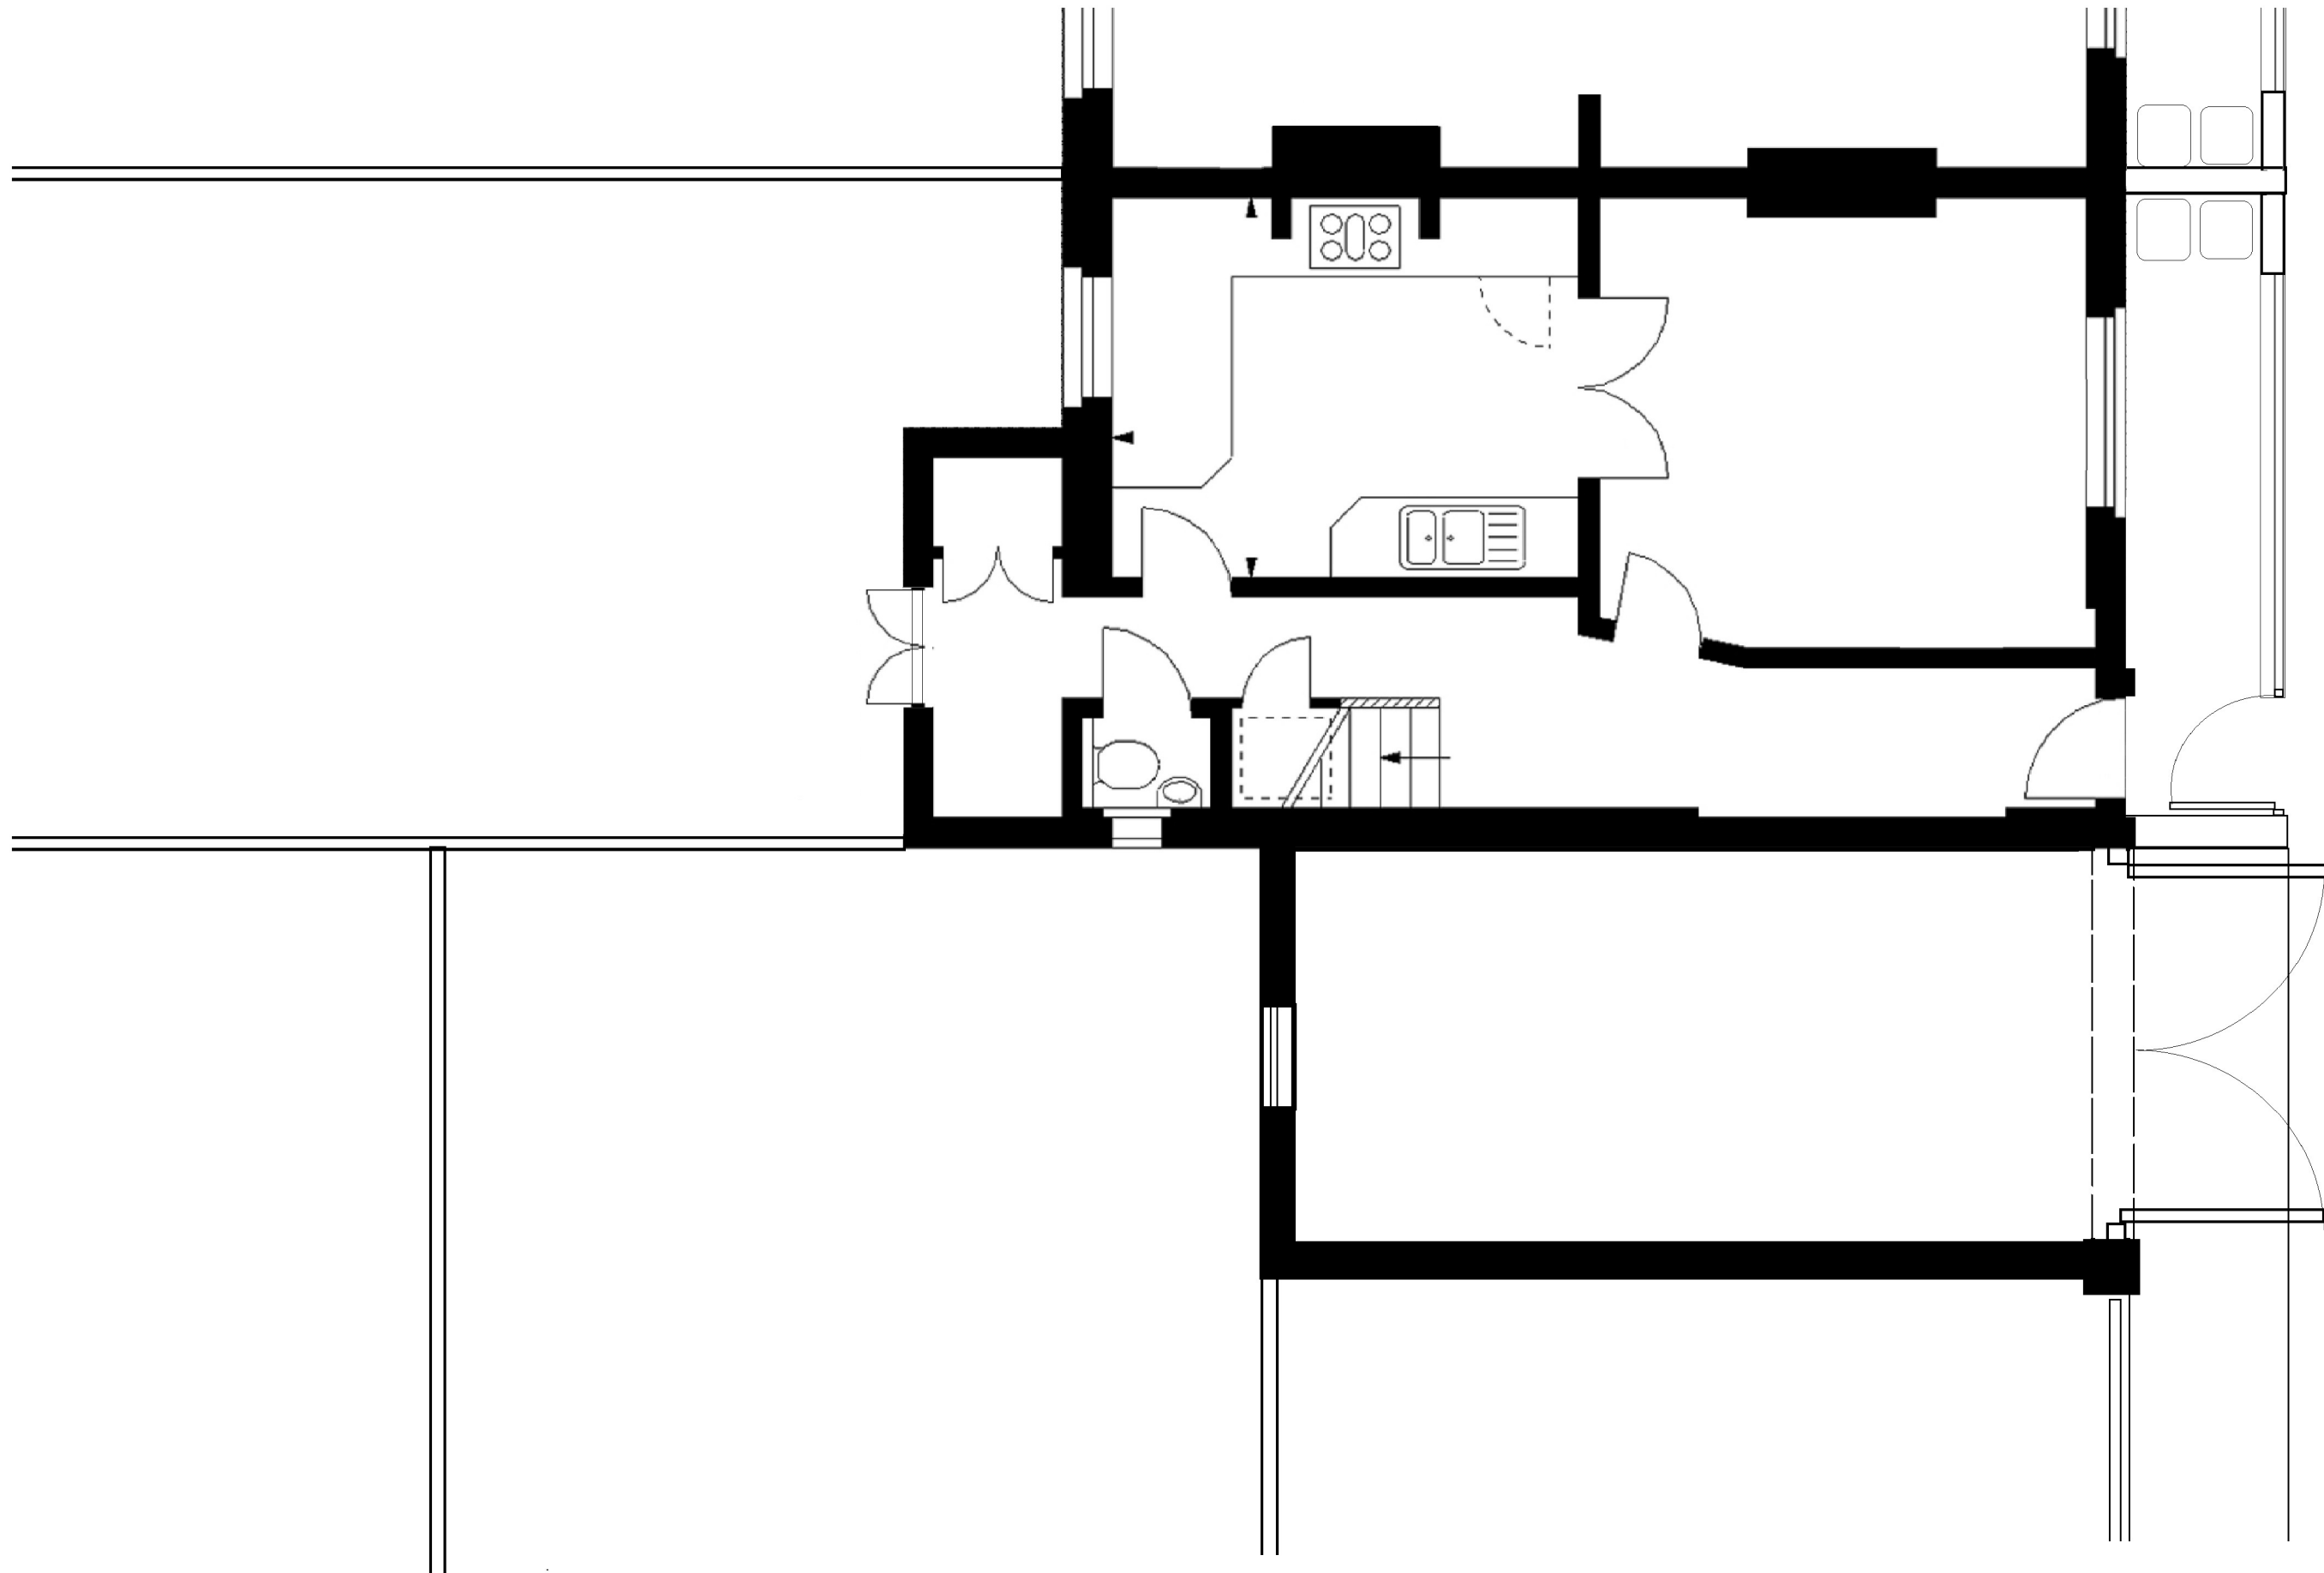


archplan

architects and property management

1 Millfield Place, Highgate, London N6 6JP
Tel: 020 8341 5628 e-mail: archplan@hotmail.com

Date
JUNE 21

Drawn by



Checked by

Scale
1:50
At A3


Project **1 PATSULL PLACE
LONDON NW5 2LA**
Title **GROUND FLOOR PLAN
AS EXISTING**

Drawing no
PP/01


Copyright
Archplan 2020

 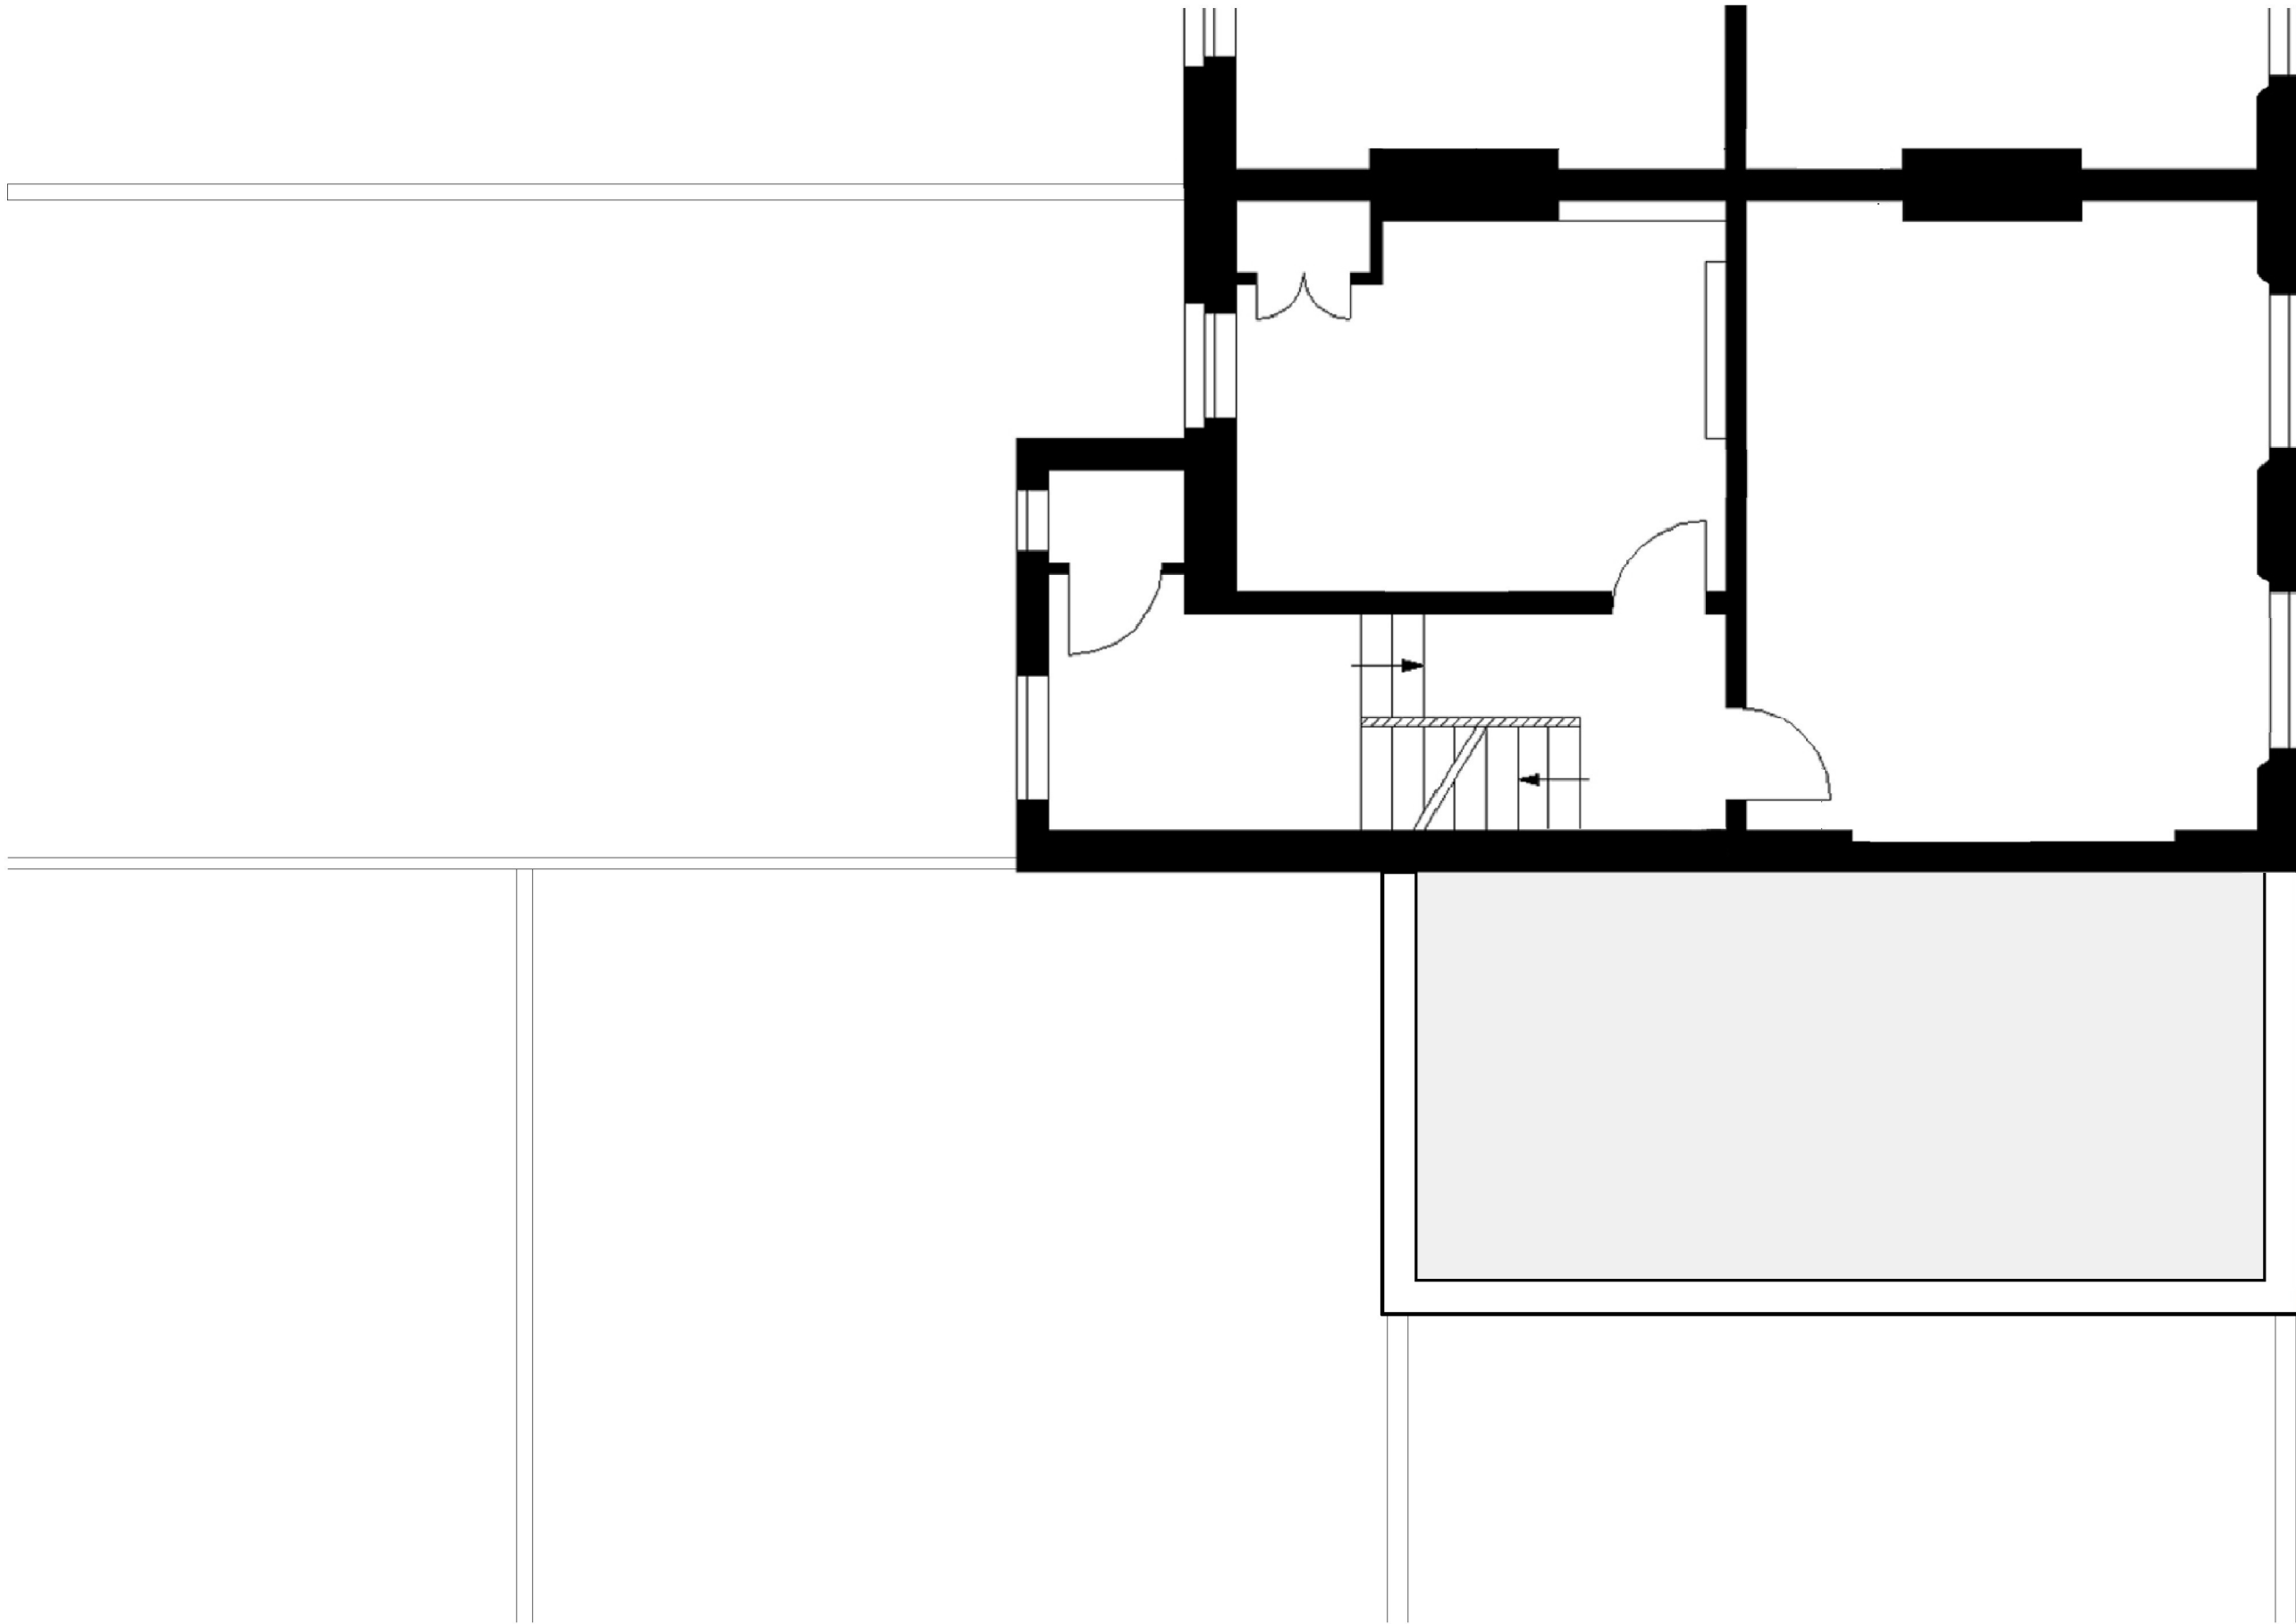

archplan architects and property management 1 Millfield Place, Highgate, London N6 6JP Tel: 020 8341 5628 e-mail: archplan@hotmail.com	Date JUNE 21	Scale 1:50 At A3	Project 1 PATSULL PLACE LONDON NW5 2LA	Drawing no PP/ 02
	Drawn by		FIRST FLOOR PLAN	
	Checked by		AS EXISTING	
			Title	Copyright Archplan 2020

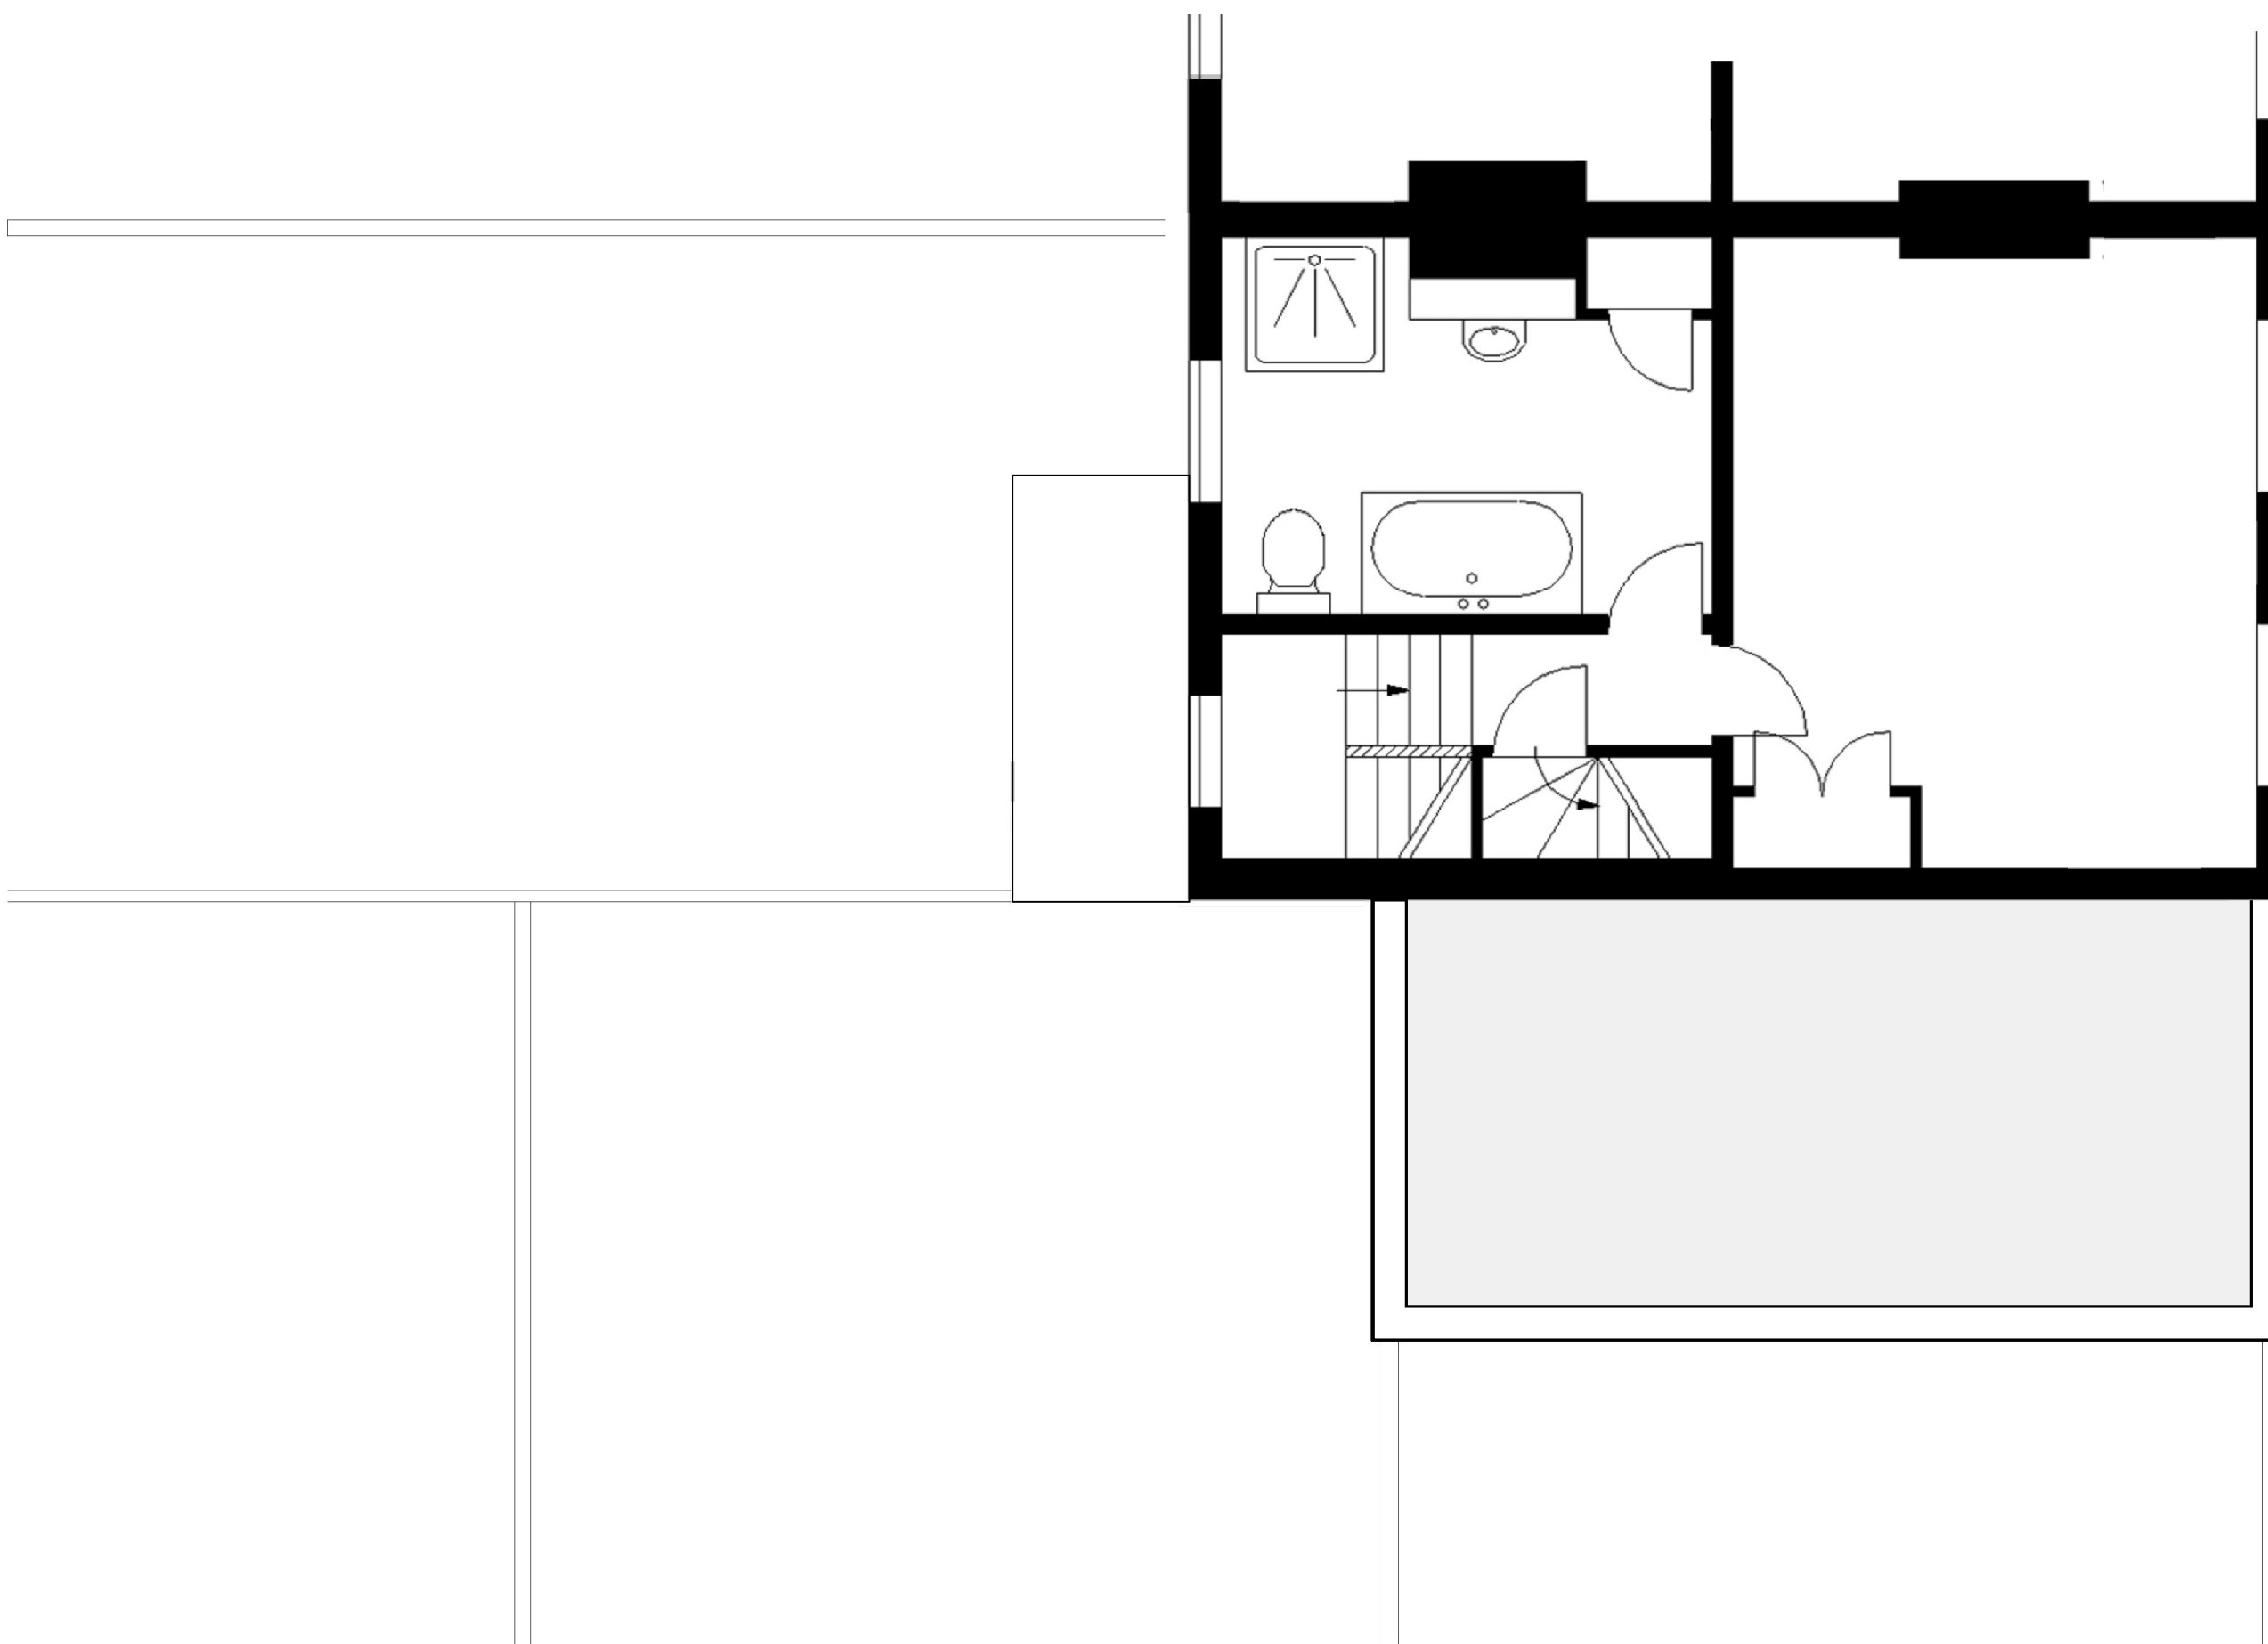

archplan architects and property management 1 Millfield Place, Highgate, London N6 6JP Tel: 020 8341 5628 e-mail: archplan@hotmail.com	Date JUNE 21	Scale 1:50 At A3	Project 1 PATSULL PLACE LONDON NW5 2LA	Drawing no PP/ 03
	Drawn by		SECOND FLOOR PLAN	
	Checked by		AS EXISTING	
			Title	Copyright Archplan 2020

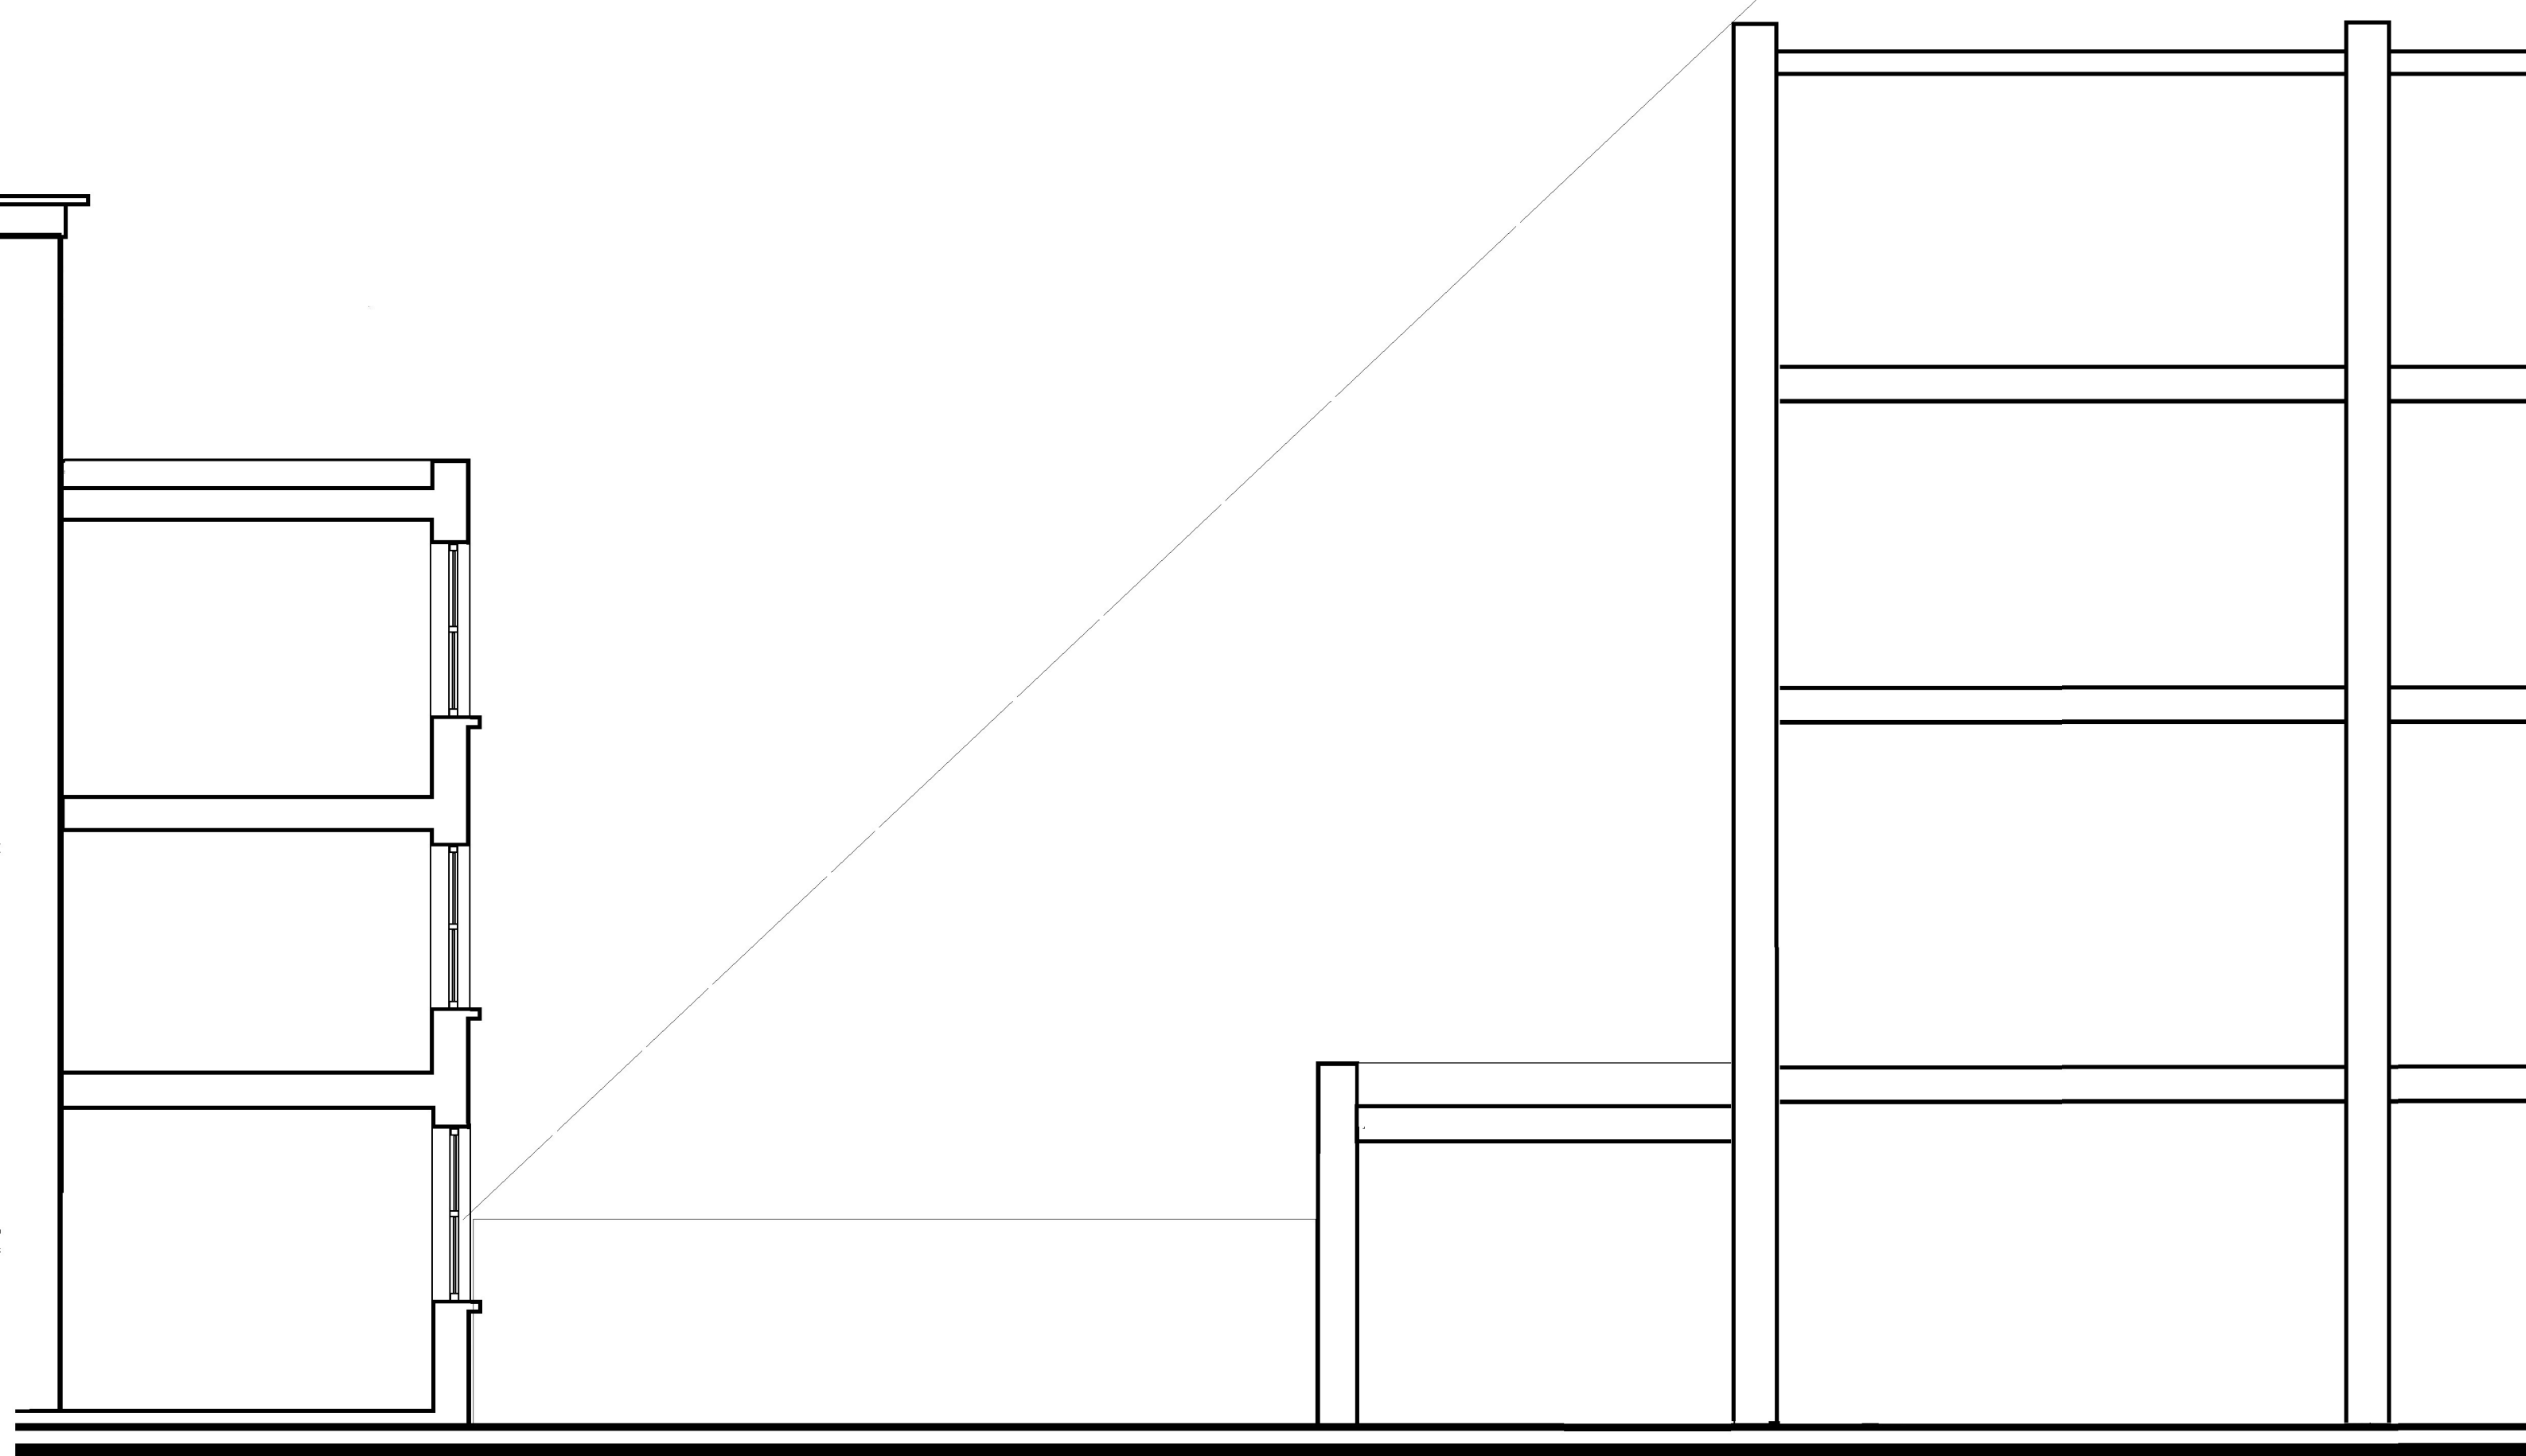

archplan architects and property management 1 Millfield Place, Highgate, London N6 6JP Tel: 020 8341 5628 e-mail: archplan@hotmail.com	Date JUNE 21	Scale 1:50 At A3	Project 1 PATSULL PLACE LONDON NW5 2LA	Drawing no PP/04
	Drawn by		SECTION A-A	
	Checked by		AS EXISTING	Copyright Archplan 2020



archplan

architects and property management

1 Millfield Place, Highgate, London N6 6JP
Tel: 020 8341 5628 e-mail: archplan@hotmail.com

Date
JUNE 21

Drawn by

Checked by

Scale
1:50
At A3

Project **1 PATSULL PLACE**
LONDON NW5 2LA

Title **FRONT ELEVATION**
AS EXISTING

Drawing no
PP/05

Copyright
Archplan 2020



archplan

architects and property management
1 Millfield Place, Highgate, London N6 6JP
Tel: 020 8341 5628 e-mail: archplan@hotmail.com

Date
JUNE 21

Drawn by


Checked by

Scale
1:50
At A3

Project **1 PATSULL PLACE**
LONDON NW5 2LA
REAR ELEVATION
Title **AS EXISTING**

Drawing no
PP/06

Copyright
Archplan 2020

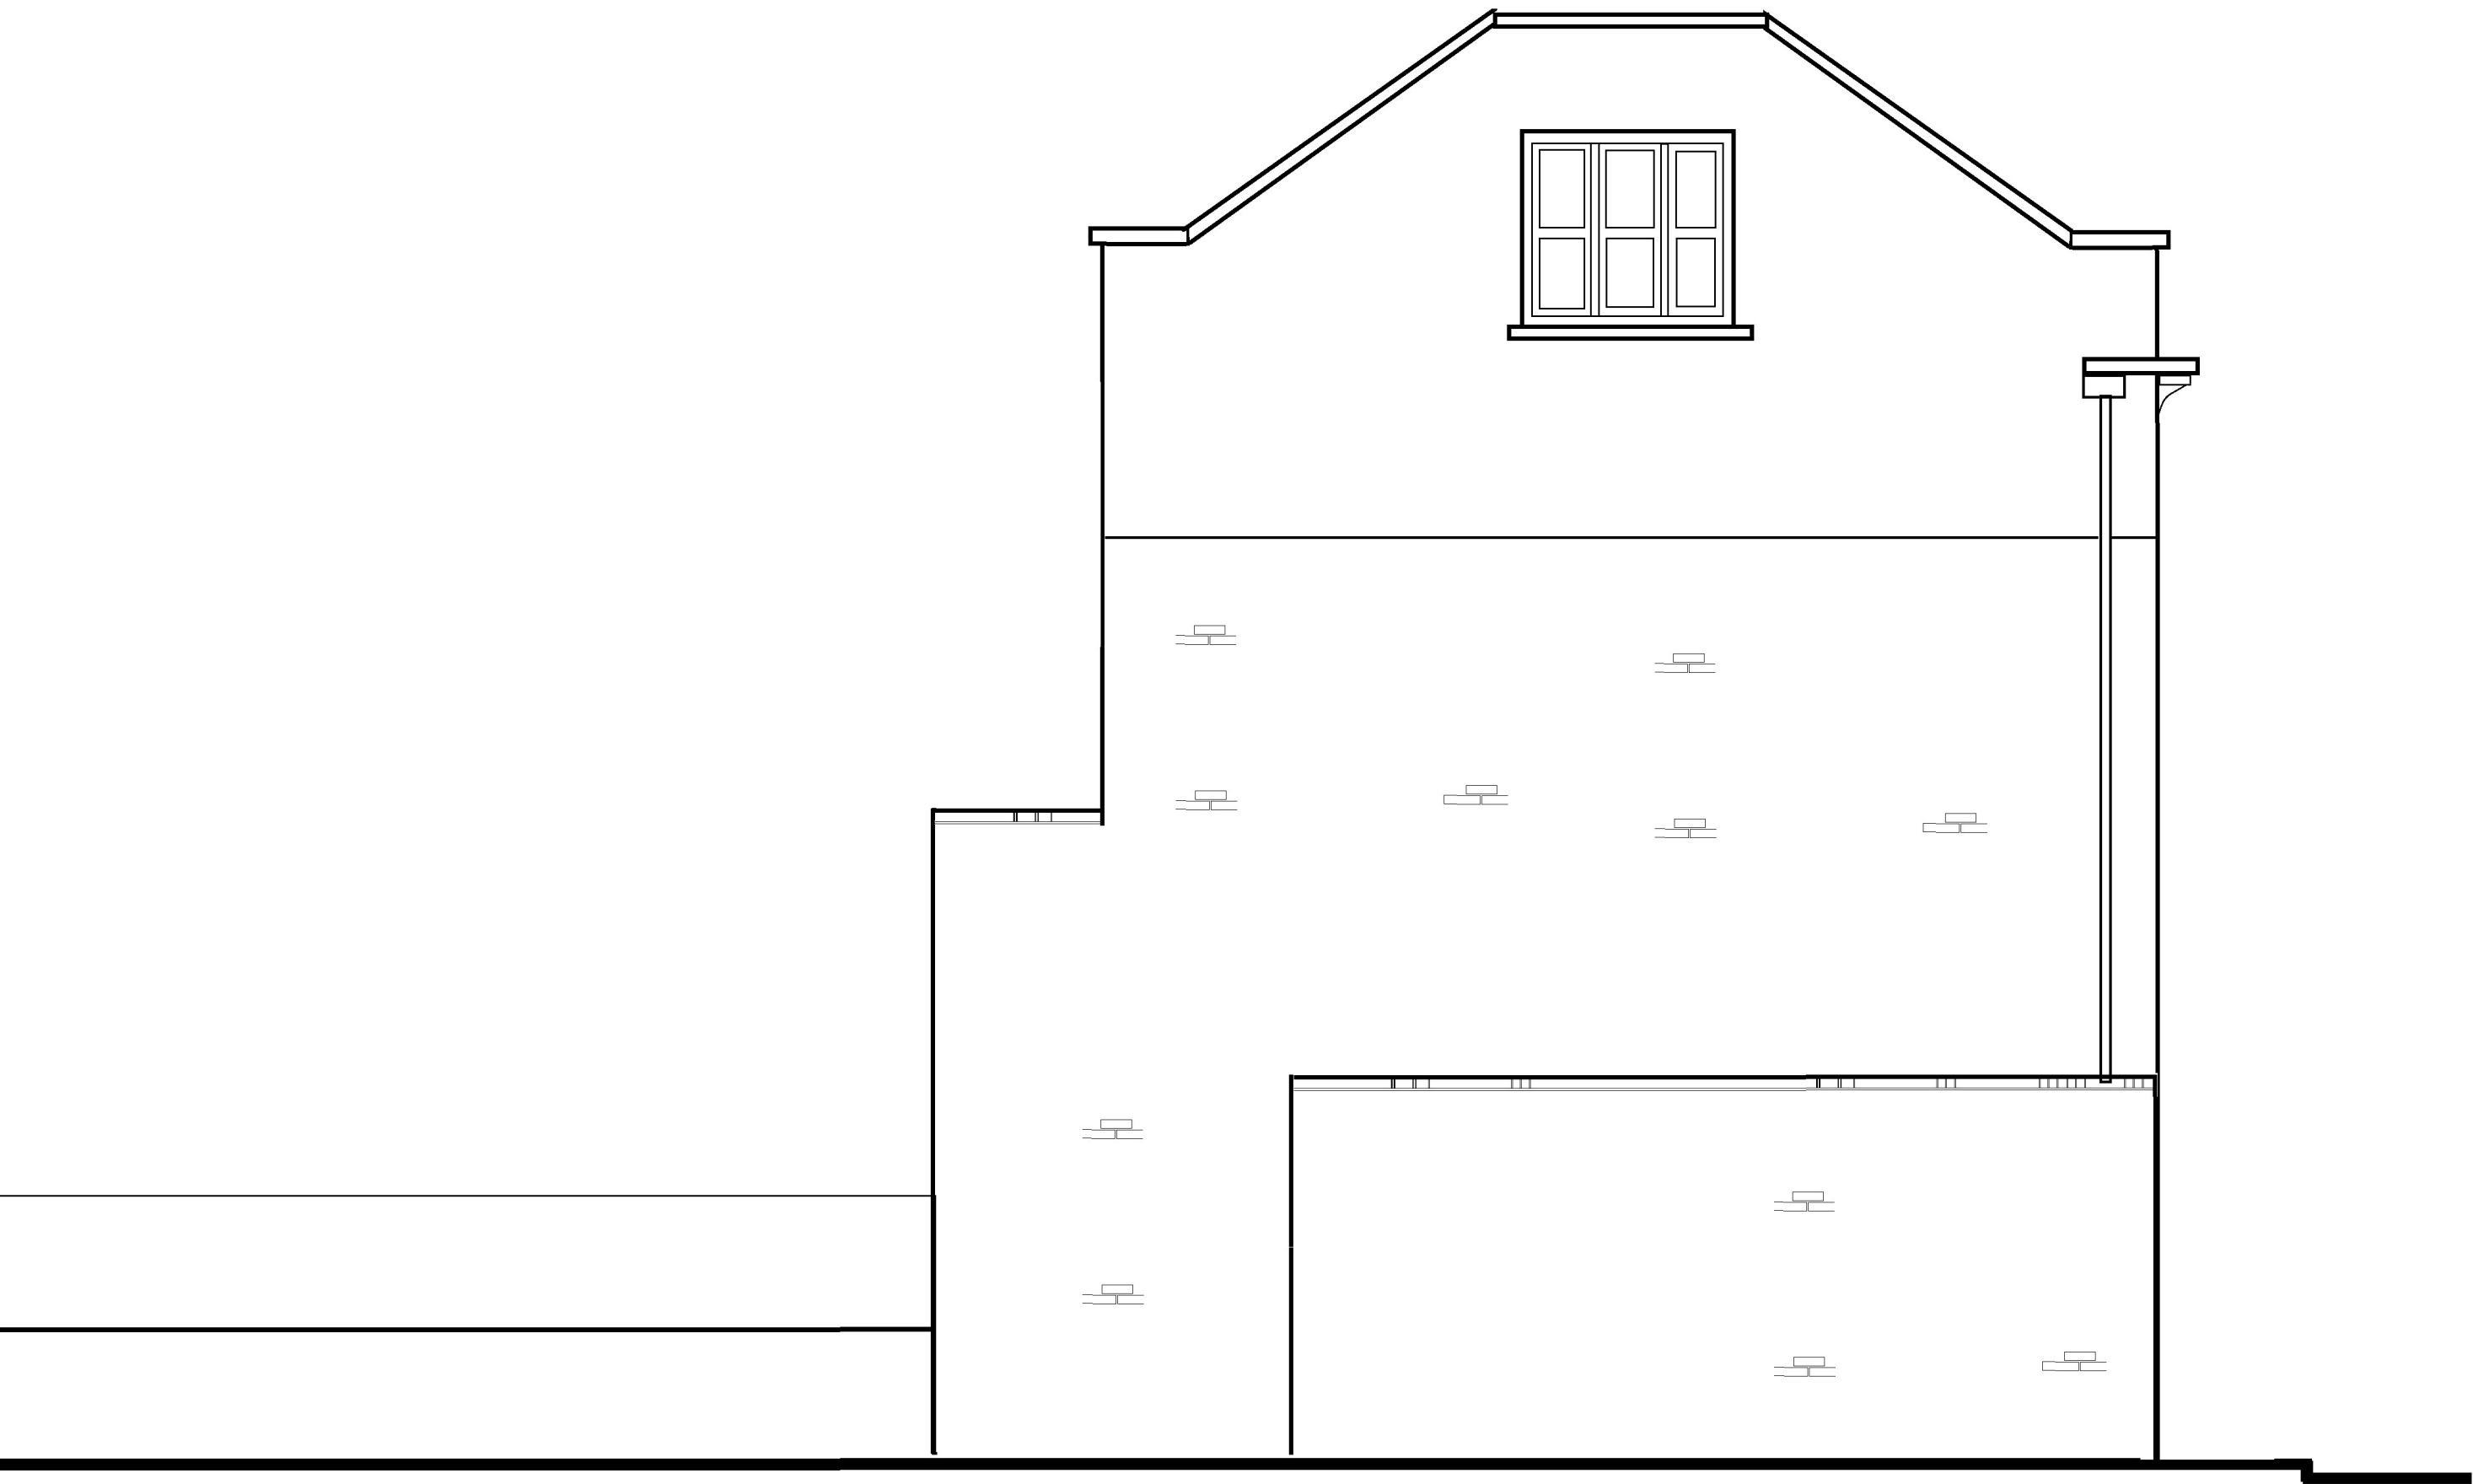

archplan

architects and property management

1 Millfield Place, Highgate, London N6 6JP
Tel: 020 8341 5628 e-mail: archplan@hotmail.com

Date
JUNE 21

Drawn by

Checked by

Scale
1:50
At A3

Project **1 PATSULL PLACE**
LONDON NW5 2LA

Title **END ELEVATION**
AS EXISTING

Drawing no
PP/07

Copyright
Archplan 2020