

archplan

architects and property management

1 Millfield Place, Highgate, London N6 6JP
Tel: 020 8341 5628 e-mail: archplan@hotmail.com

Date
JUNE 21

Drawn by

Checked by



Scale
1:50
At A3

Project **1 PATSULL PLACE**
LONDON NW5 2LA


Title **GROUND FLOOR PLAN**
AS PROPOSED

Drawing no
PP/10



Copyright
Archplan 2020

 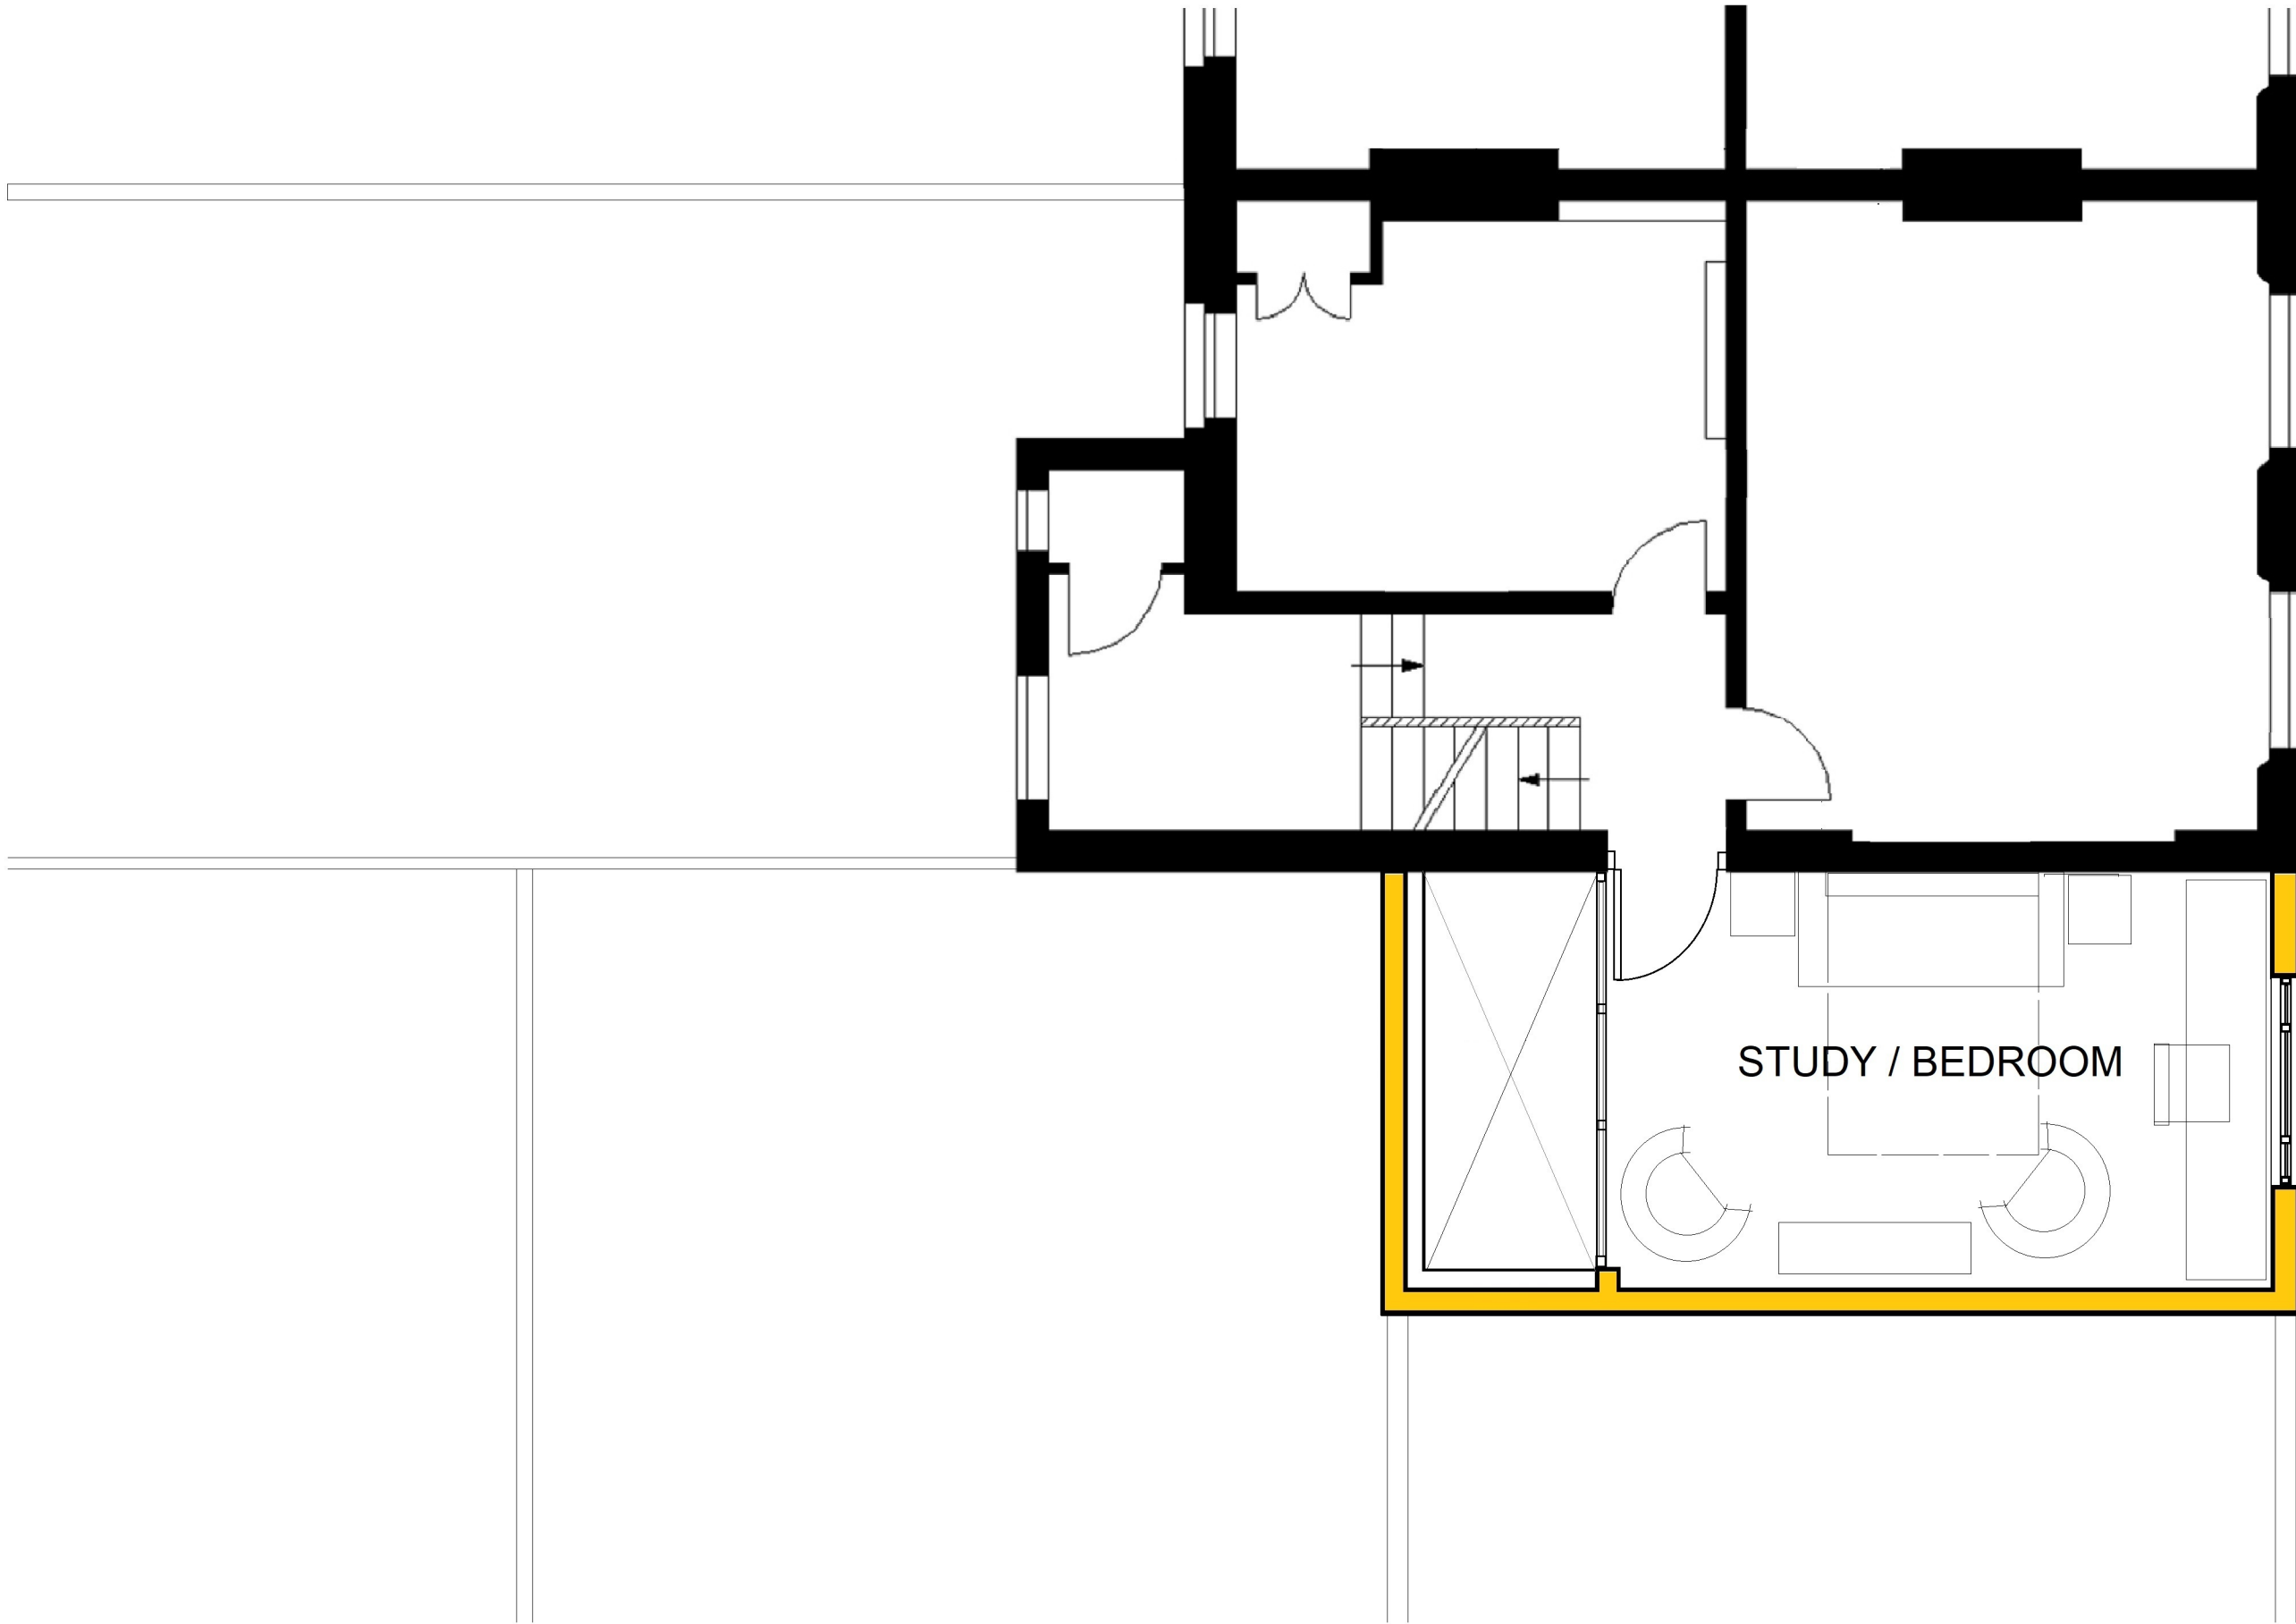

archplan architects and property management 1 Millfield Place, Highgate, London N6 6JP Tel: 020 8341 5628 e-mail: archplan@hotmail.com	Date JUNE 21	Scale 1:50 At A3	Project 1 PATSULL PLACE LONDON NW5 2LA	Drawing no PP/11
	Drawn by		FIRST FLOOR PLAN	
	Checked by		AS PROPOSED	Copyright Archplan 2020

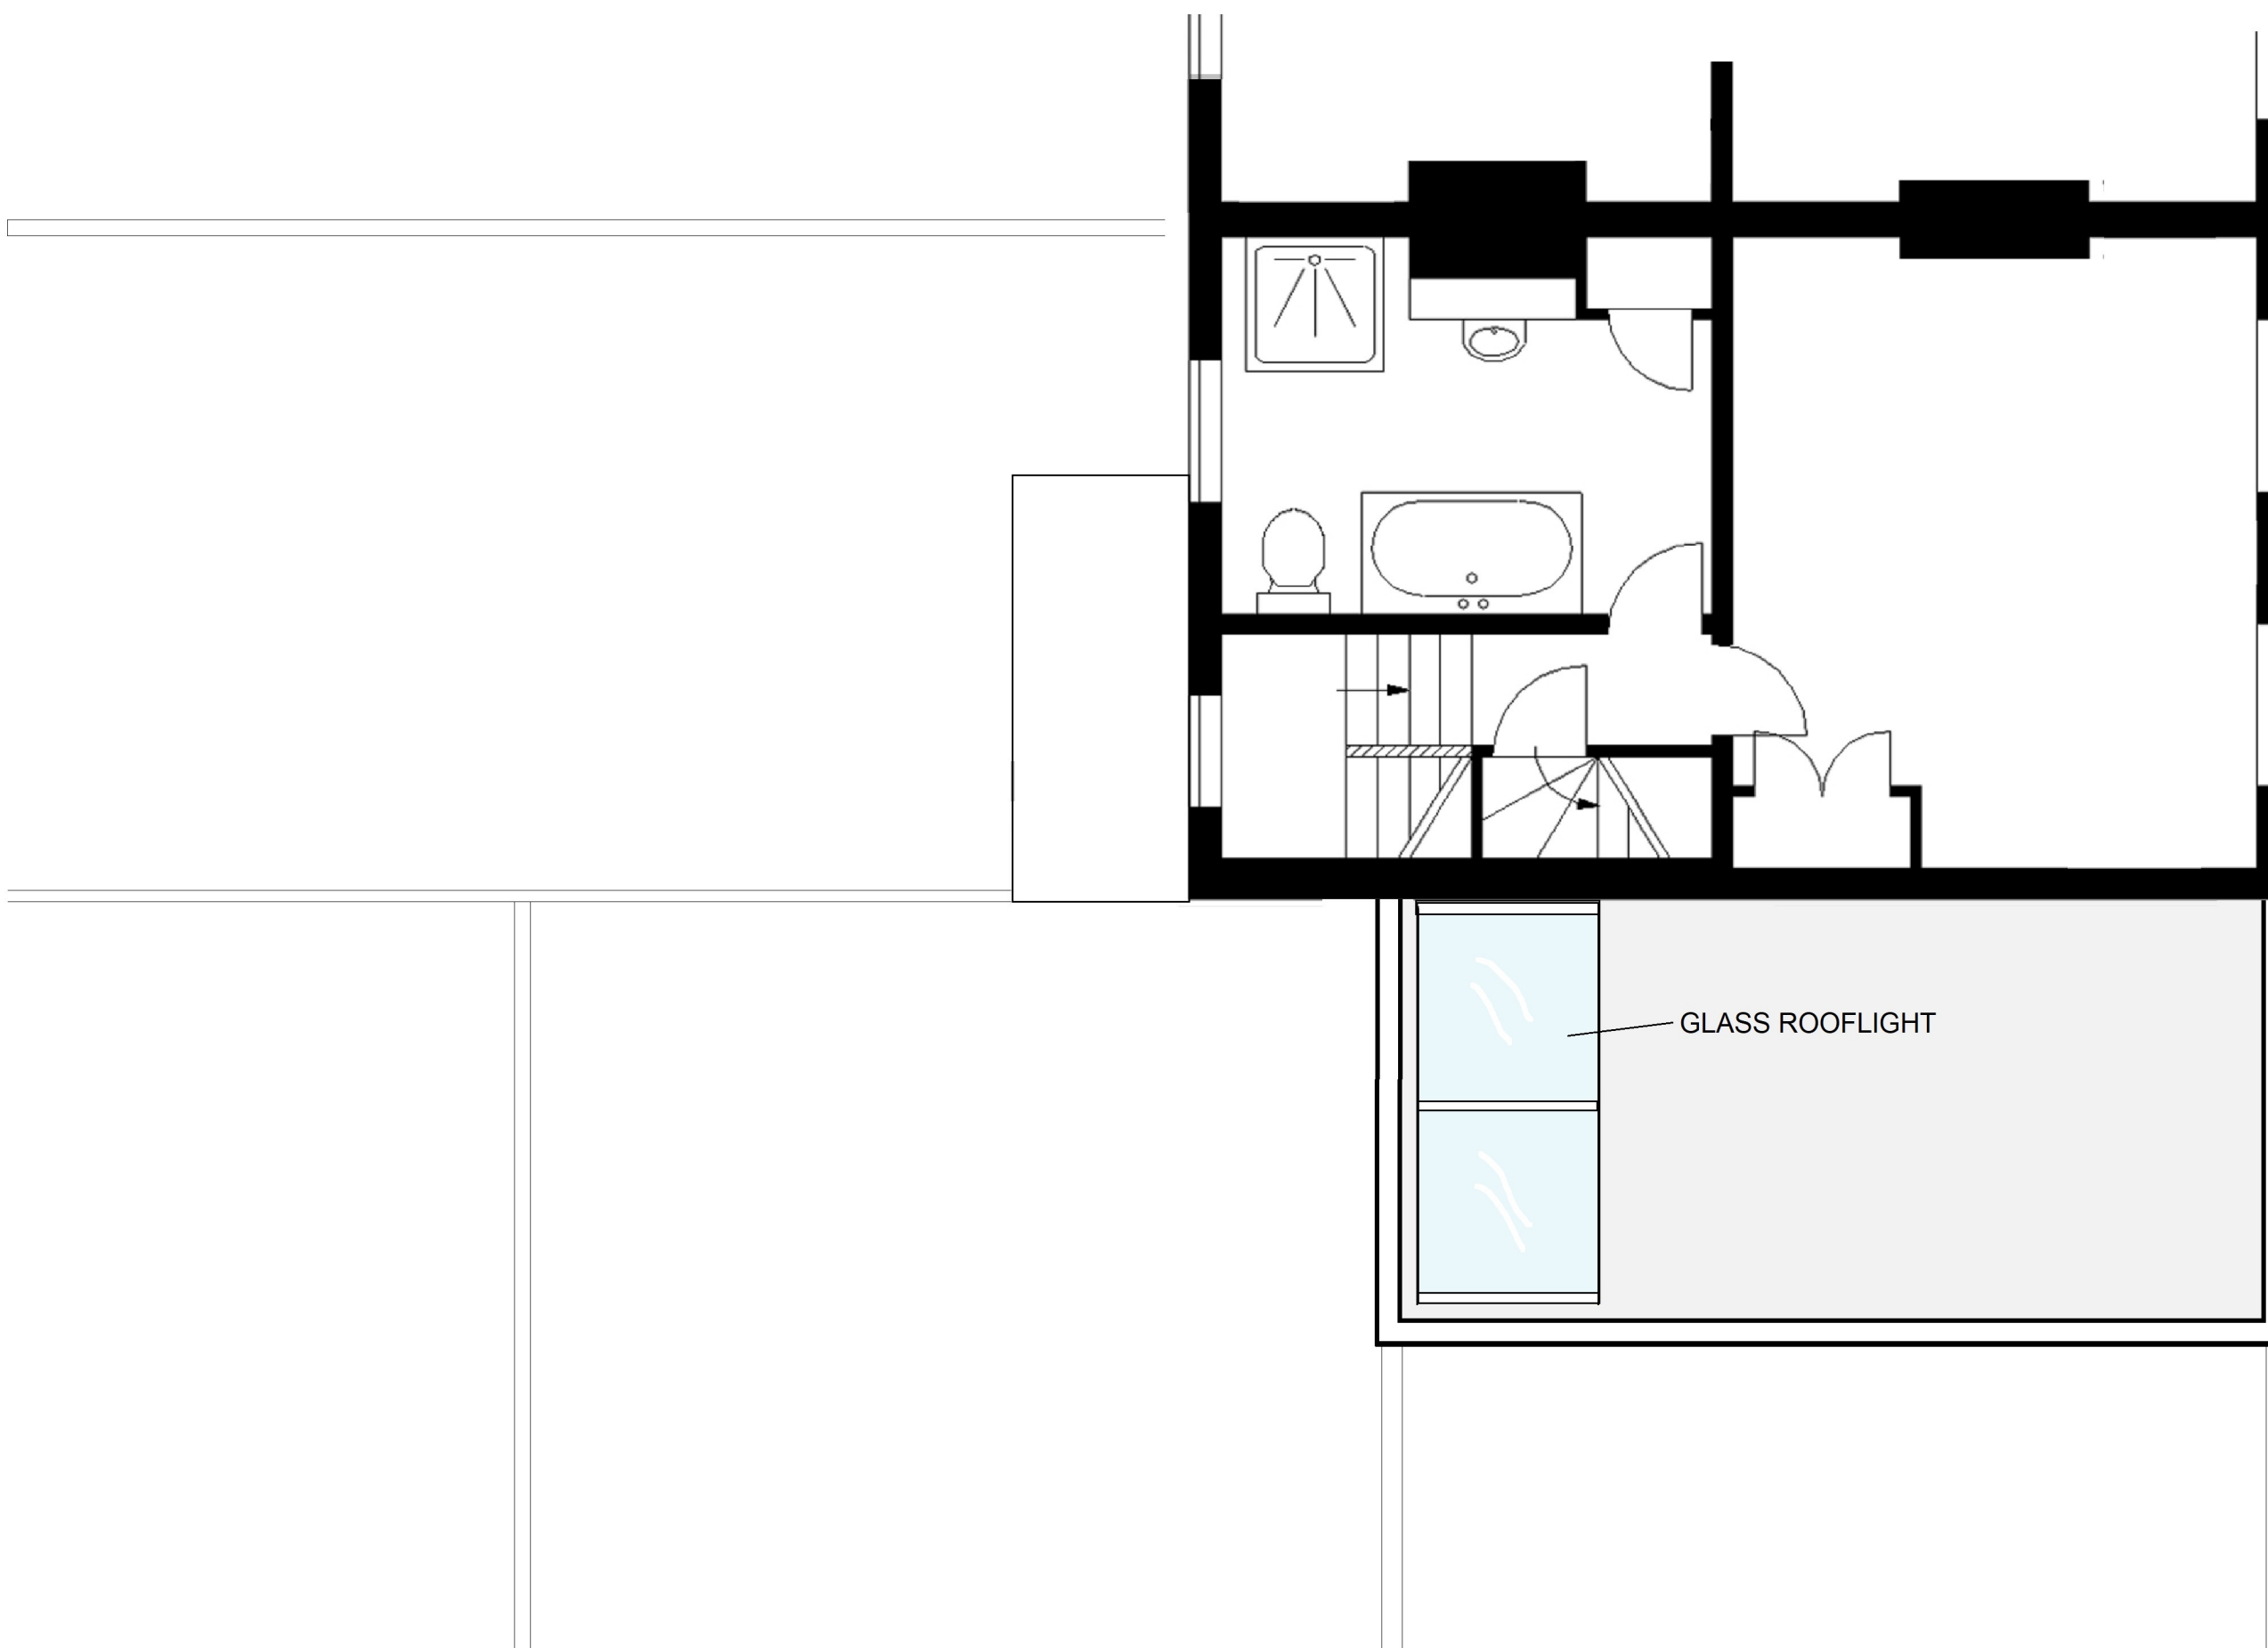

<p>archplan architects and property management 1 Millfield Place, Highgate, London N6 6JP Tel: 020 8341 5628 e-mail: archplan@hotmail.com</p>	<p>Date JUNE 21</p> <p>Drawn by</p> <p>Checked by</p>	<p>Scale 1:50 At A3</p>	<p>Project 1 PATSULL PLACE LONDON NW5 2LA</p> <p>SECOND FLOOR PLAN AS PROPOSED</p>	<p>Drawing no PP/12</p> <p>Copyright Archplan 2020</p>
--	---	---	--	---

 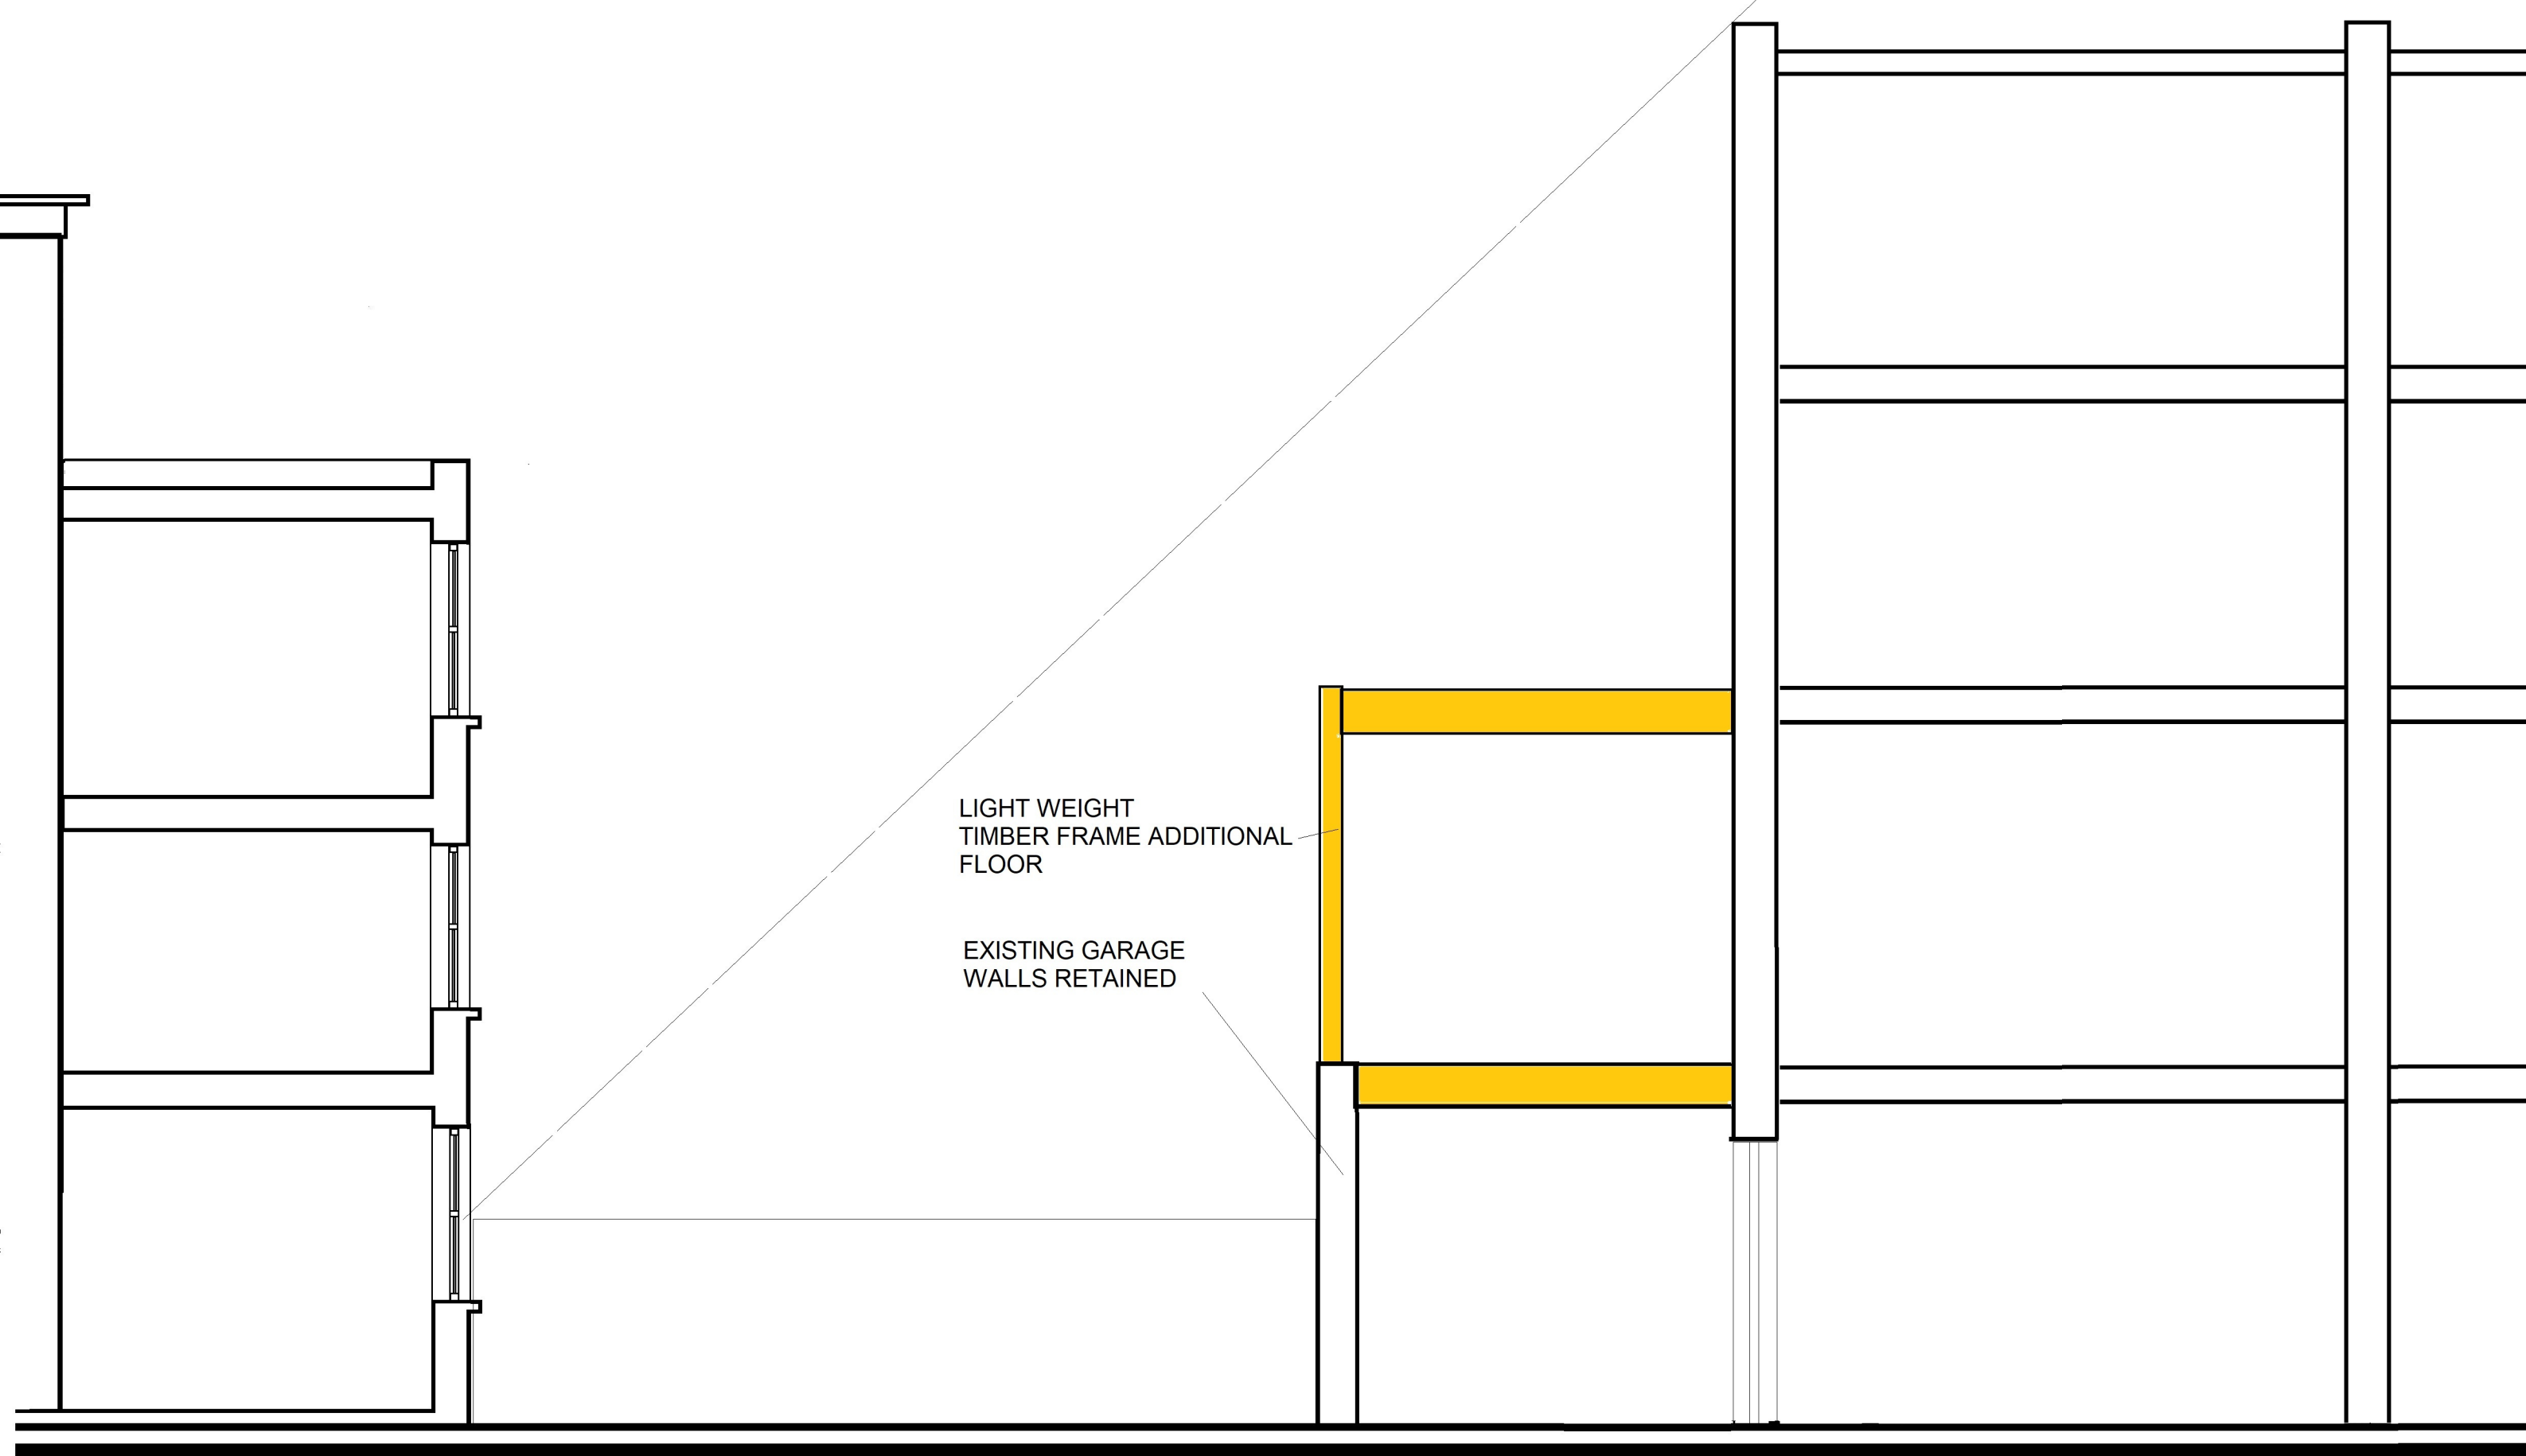

archplan architects and property management 1 Millfield Place, Highgate, London N6 6JP Tel: 020 8341 5628 e-mail: archplan@hotmail.com	Date JUNE 21	Scale 1:50 At A3	Project 1 PATSULL PLACE LONDON NW5 2LA	Drawing no PP/ 13
	Drawn by	Checked by	SECTION A-A AS PROPOSED	Copyright Archplan 2020



archplan

architects and property management

1 Millfield Place, Highgate, London N6 6JP
Tel: 020 8341 5628 e-mail: archplan@hotmail.com

Date
JUNE 21

Drawn by

Checked by

Scale
1:50
At A3

Project **1 PATSULL PLACE**
LONDON NW5 2LA

FRONT ELEVATION
AS PROPOSED

Drawing no
PP/14

Copyright
Archplan 2020



PAINTED
RENDER



archplan

architects and property management

1 Millfield Place, Highgate, London N6 6JP
Tel: 020 8341 5628 e-mail: archplan@hotmail.com

Date
JUNE 21

Drawn by

Checked by

Scale
1:50
At A3

Project **1 PATSULL PLACE**
LONDON NW5 2LA

Title **REAR ELEVATION**
AS PROPOSED

Drawing no
PP/ 15

Copyright
Archplan 2020



archplan

architects and property management

1 Millfield Place, Highgate, London N6 6JP
Tel: 020 8341 5628 e-mail: archplan@hotmail.com

Date
JUNE 21

Drawn by

Checked by

Scale
1:50
At A3

Project **1 PATSULL PLACE**
LONDON NW5 2LA

Title **END ELEVATION**
AS PROPOSED

Drawing no
PP/16

Copyright
Archplan 2020