

ALL DIMENSIONS TO BE VERIFIED ON SITE BEFORE COMMENCING ANY WORK OR MAKING SHOP DRAWINGS



Scale bar



0

5m

NORTH

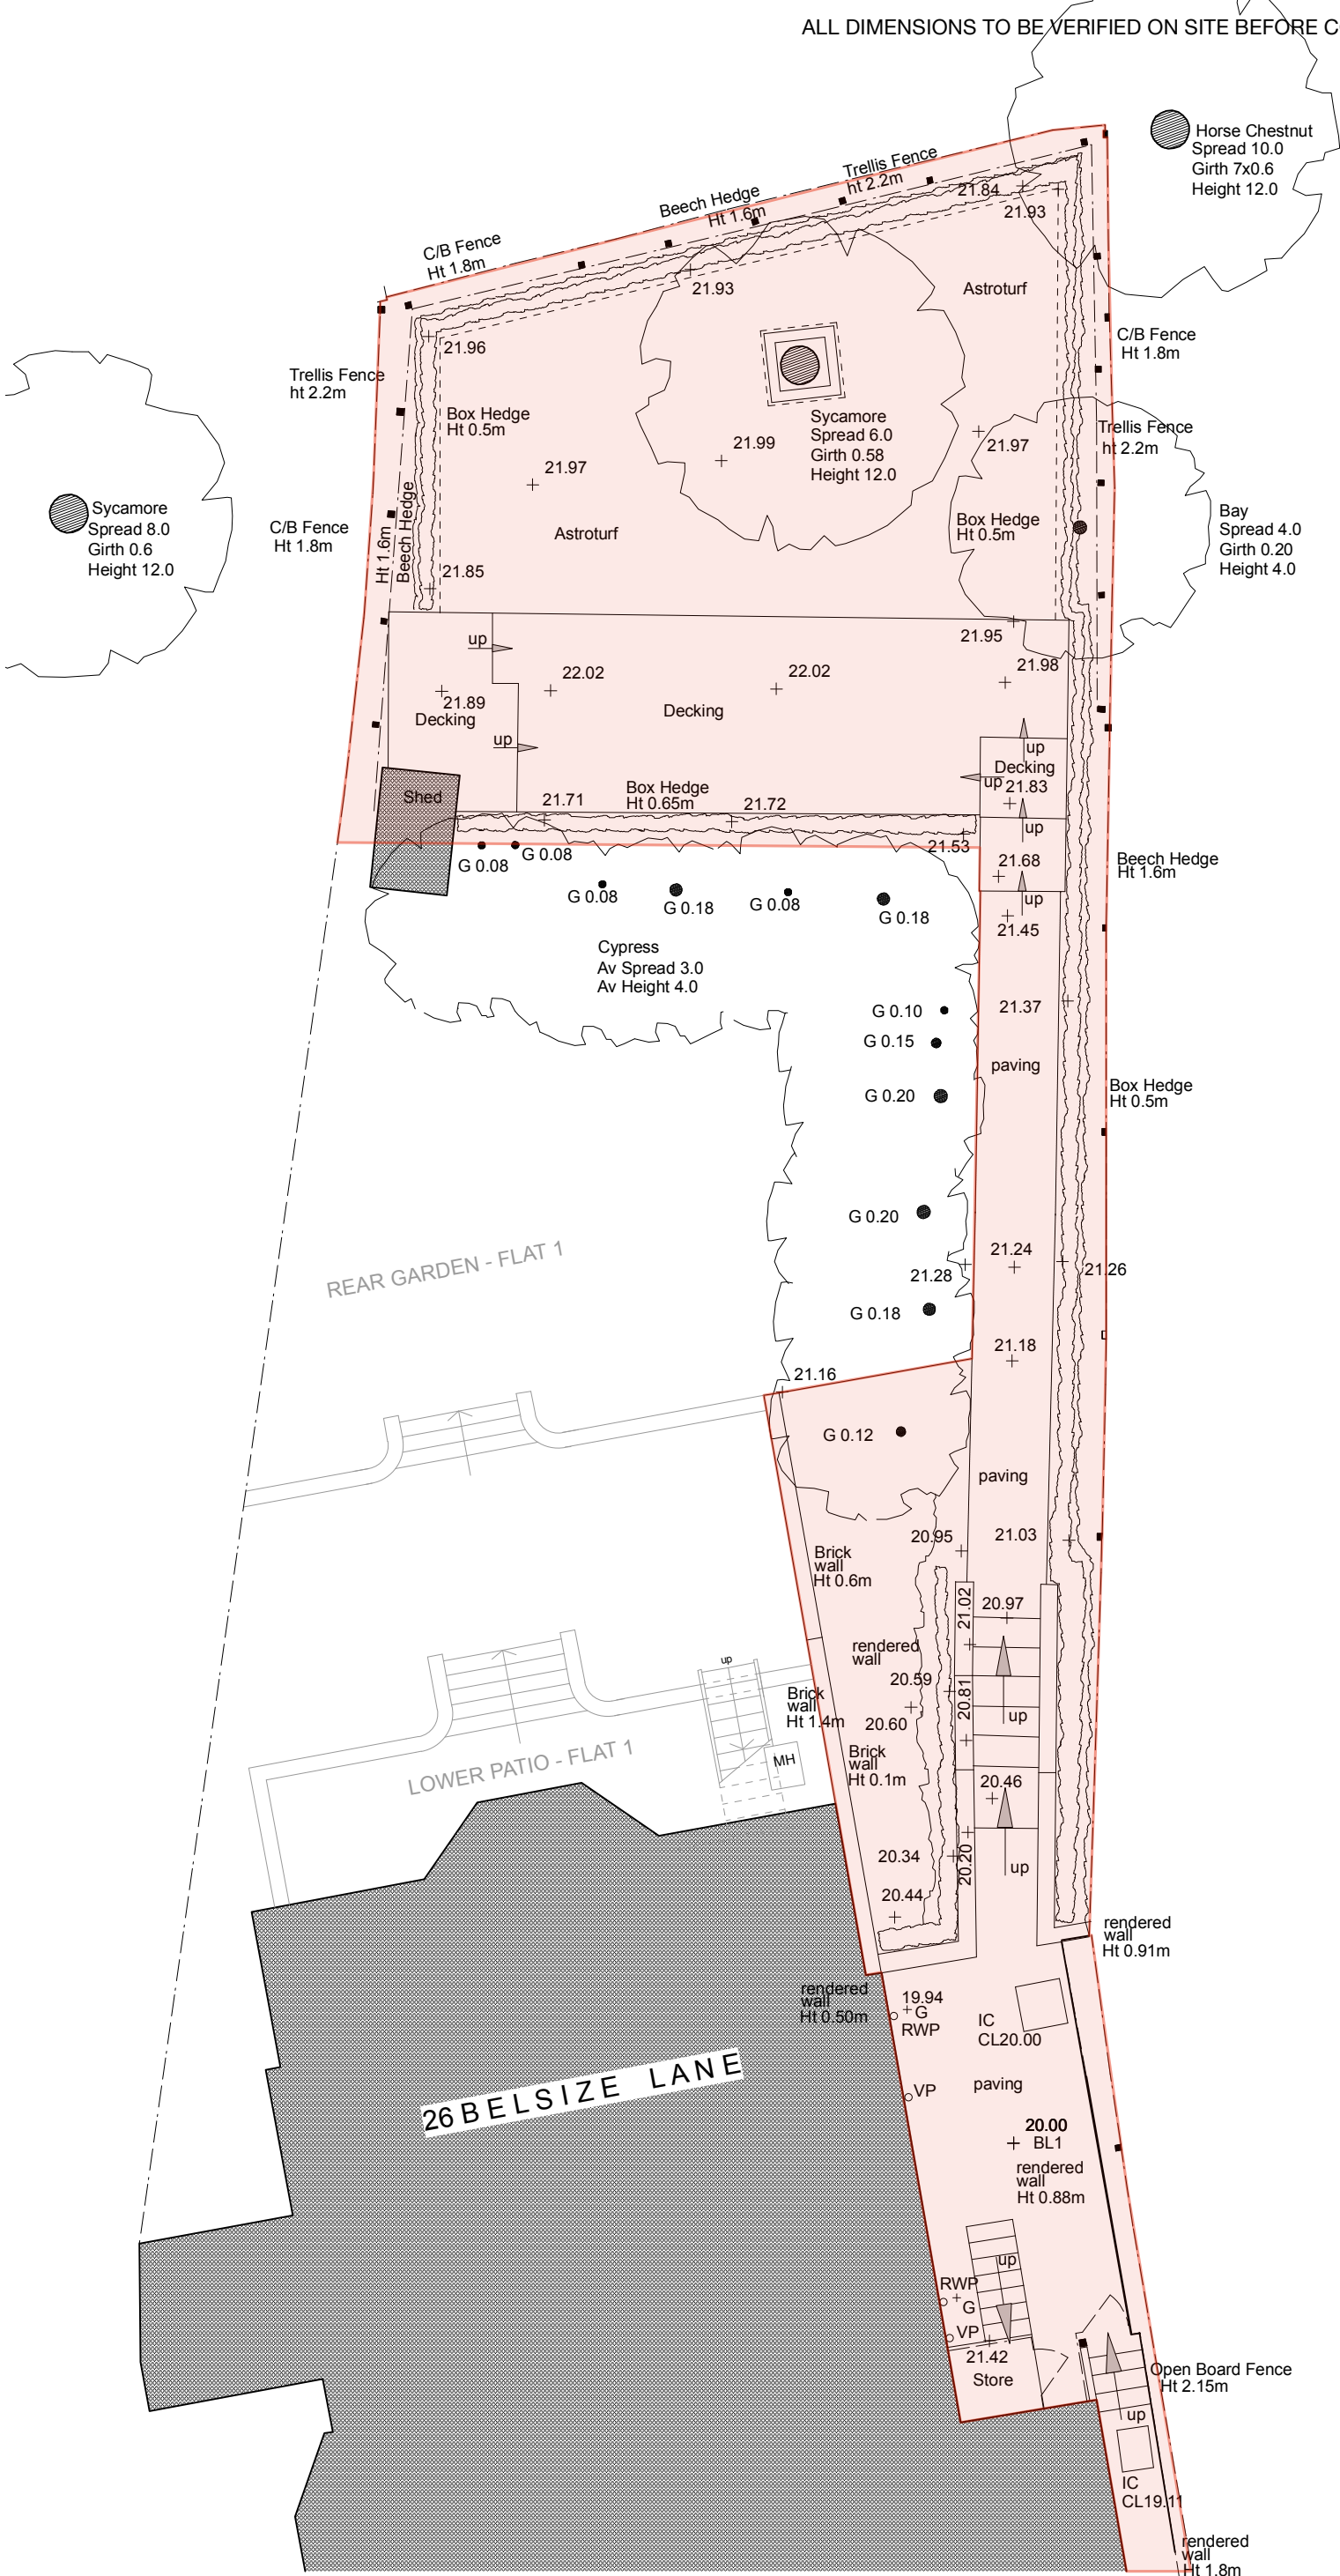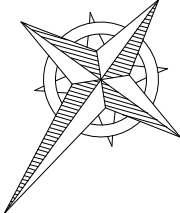

LEGEND:

BB	Belisha Beacon
Bol	Bollard
CL	Cover Level
CCTV	Cable TV Cover
DK	Drop Kerb
DPC	Damp Proof Course
D/C	Drainage Channel
EP	Electricity pole
ER	Earthing Rod
FB	Flower Bed
FFL	Finished Floor Level
FH	Fire Hydrant
FL	Flood Light
FS	Flagstaff
GL	Ground Level
GM	Gas Marker
GP	Gate Post
GV	Gas Valve
GY	Gully
IC	Inspection Cover
IC-TL	Inspection Cover - Traffic Lights
IC-W	Inspection Cover - Water
IL	Invert Level
LP	Lamp Post
MH	Manhole (cover level)
MH(FW)	Manhole - Foul Water
MH(SW)	Manhole - Surface Water
MP	Marker Post
MS	Mile Stone
OSBM	Ordnance Survey Bench Mark
P	Post
P&R	Post & Rail Fence
P&W	Post & Wire Fence
POT	Postoffice Telecom IC
RE	Rodding Eye
RS	Road Sign
RWP	Rainwater Pipe
SK	Soakaway
SP	Sign Post
SV	Stop Valve
SVP	Soil & Vent Pipe
TL	Traffic Lights
TP	Telegraph pole
TS	Tree Stump
UNK	Unknown Species
U/L	Unable to lift MH cover
WM	Water Meter
WV	Water Valve

FENCES:

B/W	Barbed Wire
CBF	Close Boarded
CI	Corrugated Iron
C/L	Chainlink
CP	Chestnut Paling
I/R	Iron Railings
LL	Larch Lap
OB	Open Boarded
P&R	Post & Rail
P&W	Post & Wire
RW	Retaining Wall

HSL Hillcrest
Surveys
Limited

BOURNEMOUTH, DORSET OFFICE

23 BETHIA ROAD, QUEENS PARK, BOURNEMOUTH BH8 9BD

Tel: 01202 309950 Fax: 01202 242505
E-Mail: surveys@hillcrestsurveys.co.uk

Client:

Mr and Mrs Young

Title:

Existing Rear Garden Site Plan

Project:

Flat 2 ,26 Belsize Lane
London NW3

REV.	DATE	DETAILS	BY
O	21/06/2021	Original Issue	AW

Notes:

All levels are based upon Stn1arbitrary value 20.0m.

Boundaries shown are not necessarily legal boundaries.

The grid is local and arbitrary in origin.

Date Surveyed: June 2021	Surveyed By: AW	Drawn By: AW	Approved By: ACT
Scale: 1:100@ A3 Scale: 1:50@ A1	Drawing No: 1118-AP02		