


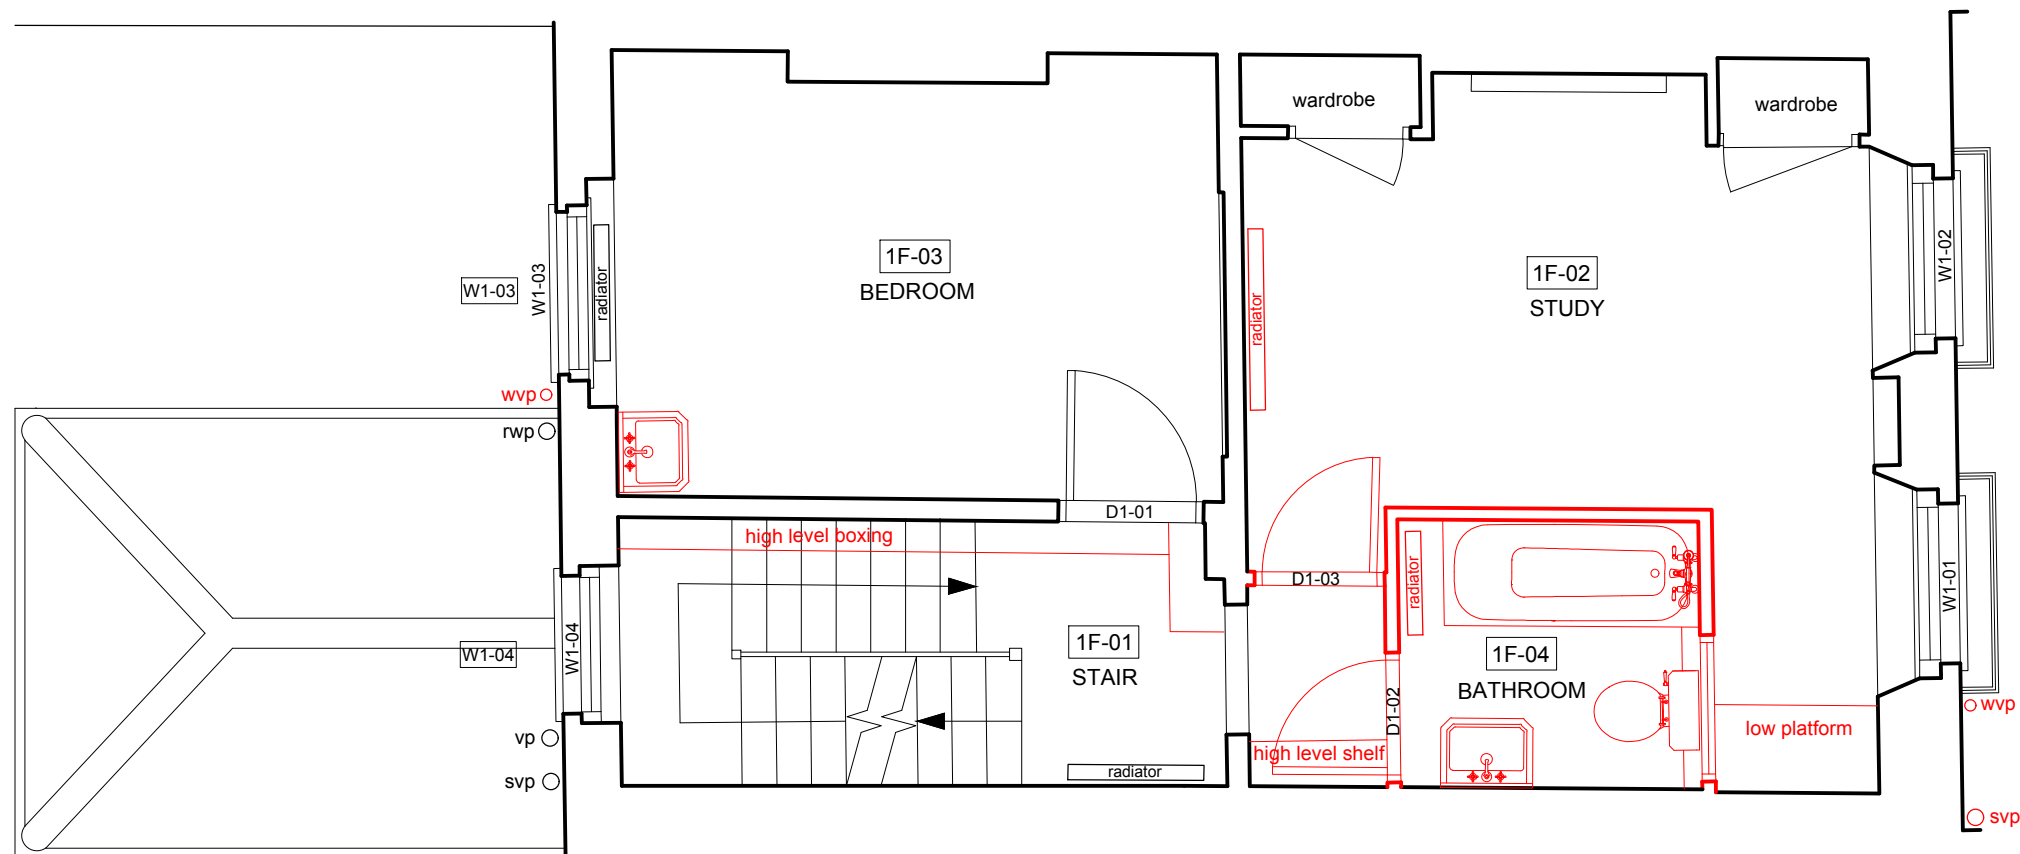

ITEMS IN RED INDICATE
PROPOSED REMOVALS

Application prepared by
ROSS DUGUID
Tel : 07971 879882
email : rossduguid@me.com
on behalf of
CROWN COURT CHURCH of SCOTLAND
Russell St, Covent Garden
London, WC2B 5EZ

53 SIDMOUTH STREET, W1CH 8JX

FIRST FLOOR PLAN
AS EXISTING

SCALE - 1:50 on A3

A3-04

SCALE 1:50 on A3

