


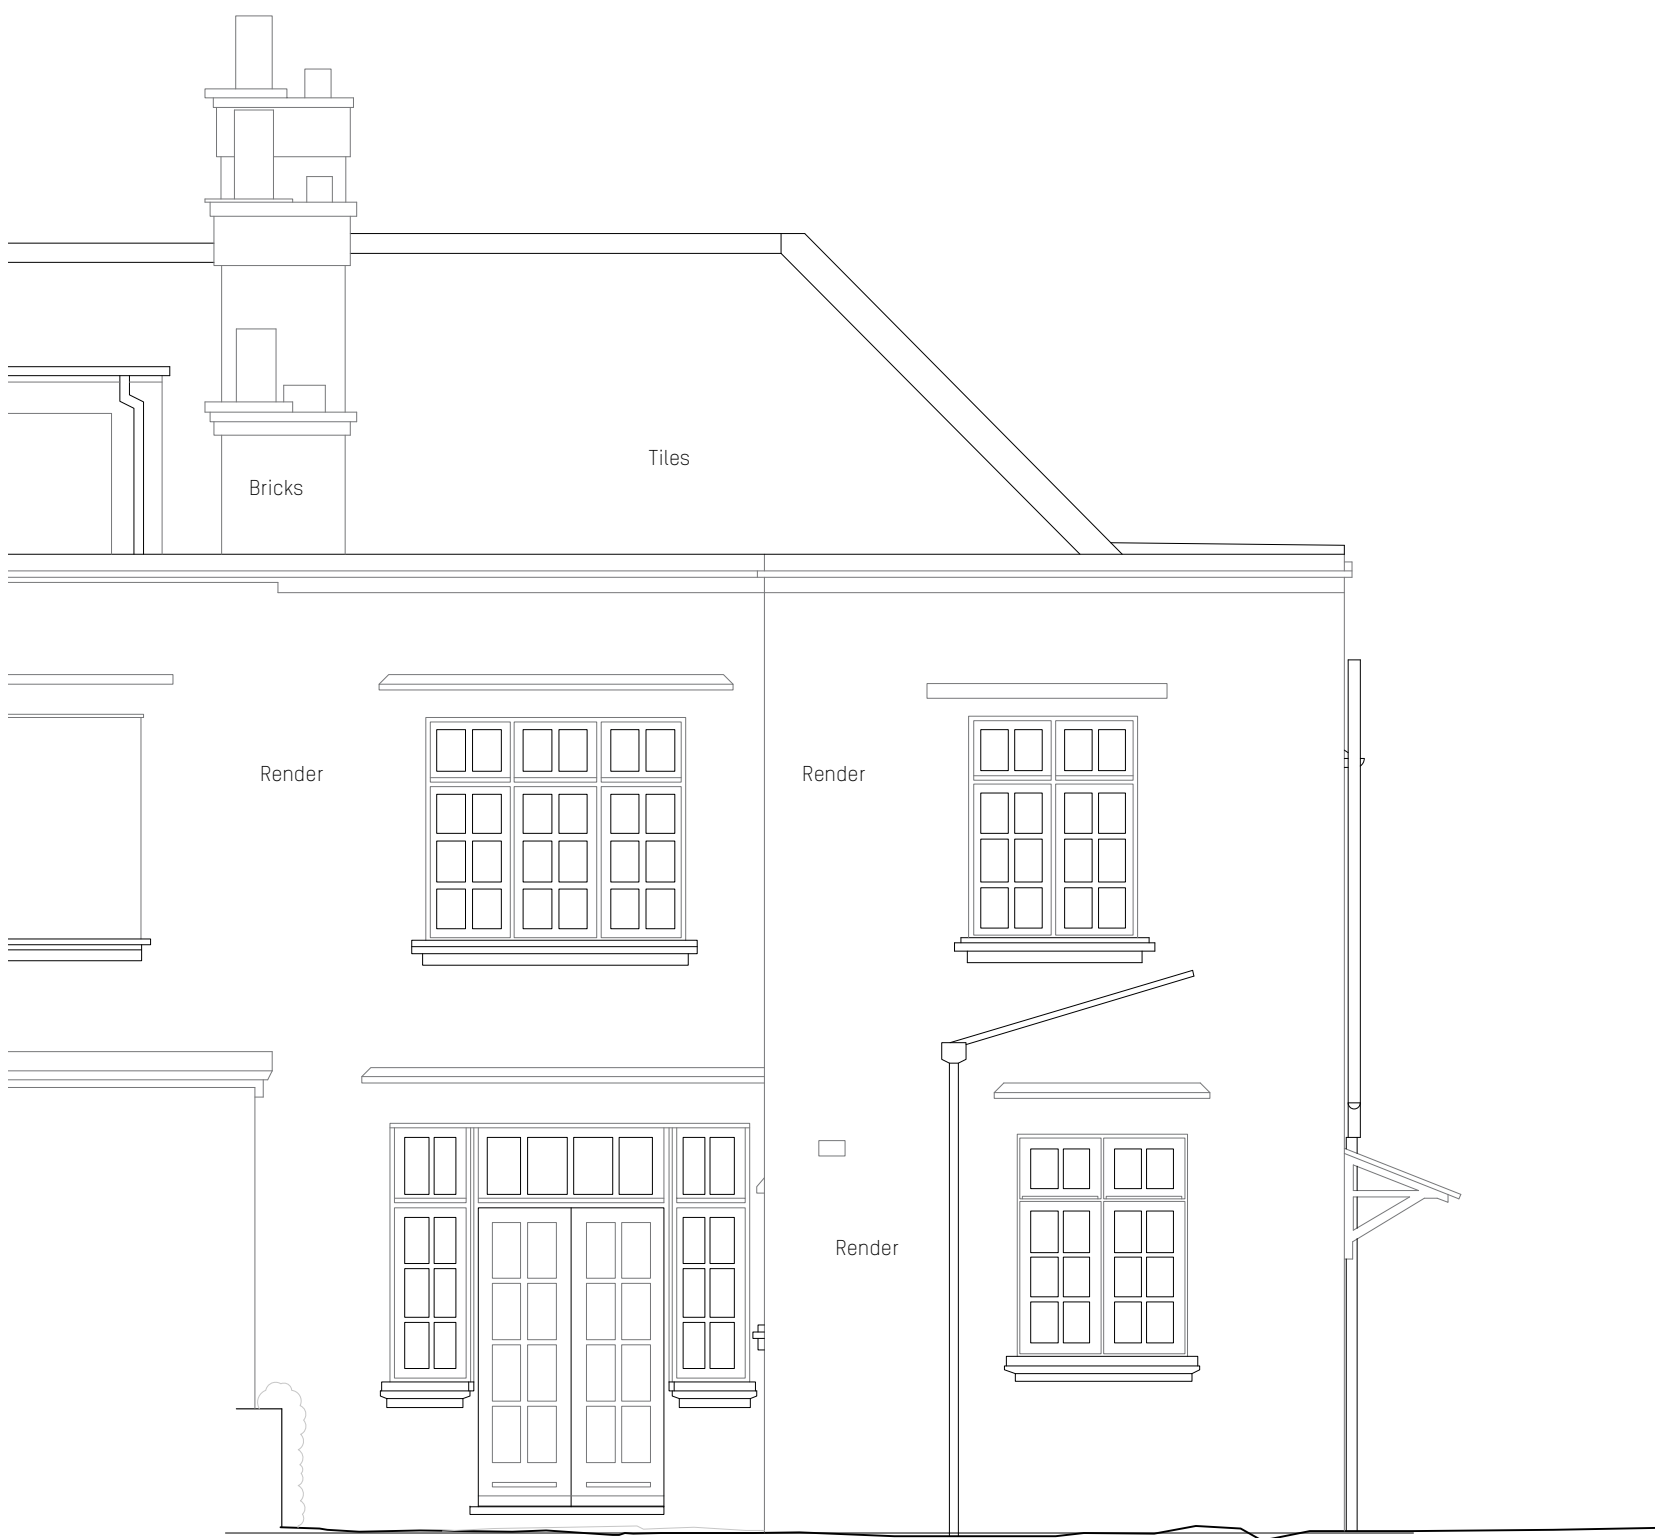


1 Existing Front Elevation
P-300/ Scale: 1:50



2 Proposed Front Elevation
P-300/ Scale: 1:50



3 Existing Rear Elevation
P-300/ Scale: 1:50

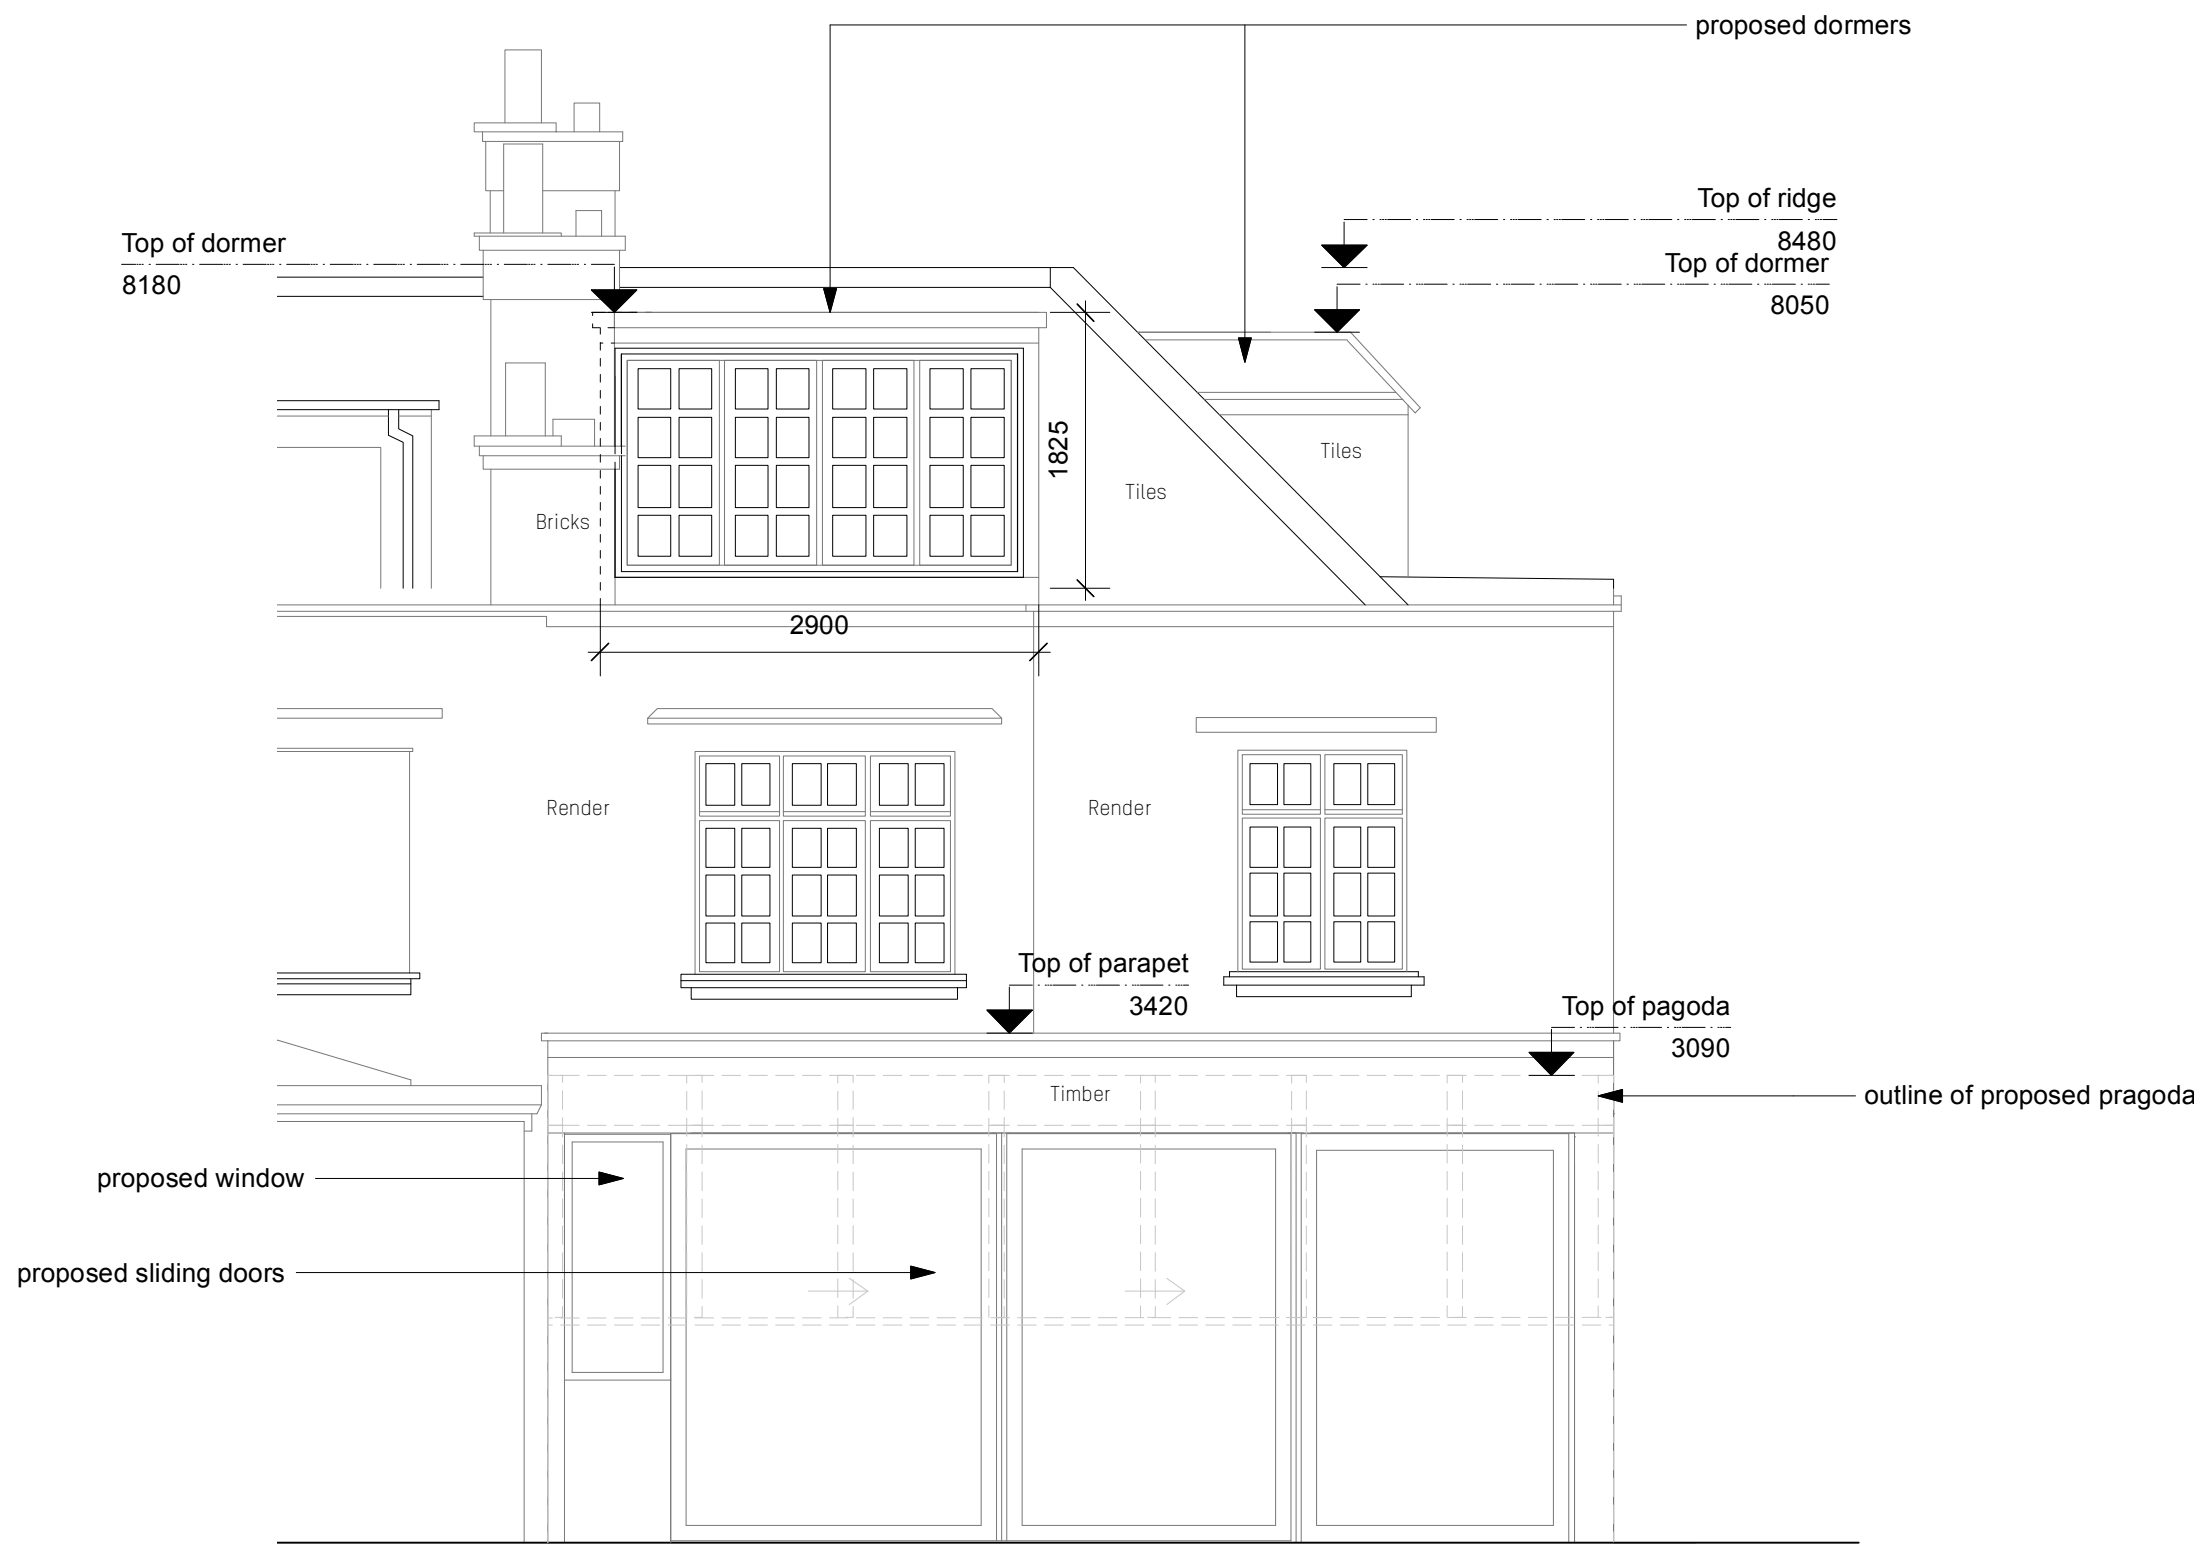

4 Proposed Rear Elevation
P-300/ Scale: 1:50

0 1 2 3 4 5 M

rev	date	initials	description
A.	05/08/21	MS	Side dormer changed to hipped roof Dormer material changed to clay tiles Bay window omitted Rear dormer fenestration changed to match existing
location			

0 1 2 3 4 5 M

Amos Goldreich Studio 32 T +44(0)207272 6592
Architecture Bickerton House E info@agarchitecture.net
25 Bickerton Road www.agarchitecture.net
London N19 5JT

project
31 Makepeace Ave N6 6EL

drawing title
Existing and Proposed Elevations

drawn MS		
date Aug 21	scale @ A1 1:50	status Planning
project number 342	drawing number P-300	rev. A