


NOTES:
 This drawing is copyright. This drawing must not be scaled. Figured dimensions, levels etc. are only to be used. Any inaccuracies, etc. must be notified to the architectural designer. Detail drawings and larger scale drawings take precedence over smaller scaled drawings. All existing dimensions to be verified on site.

PRELIMINARY
 FOR REVIEW ONLY
 NOT FOR CONSTRUCTION

PROJECT ADDRESS:
**29 STEELE'S RD
 CAMDEN
 LONDON, NW3 4RE
 UNITED KINGDOM**

CLIENT:
**Barbara Rauber
 Andrei Brasoveanu**
 London, UK

NEIHEISER ARGYROS
 ARCHITECTURAL DESIGNER
 59 Lonsdale Rd
 London, W6 6RA, UK
 Tel +44 (0) 203 204 0288
 www.neiheiserargyros.com

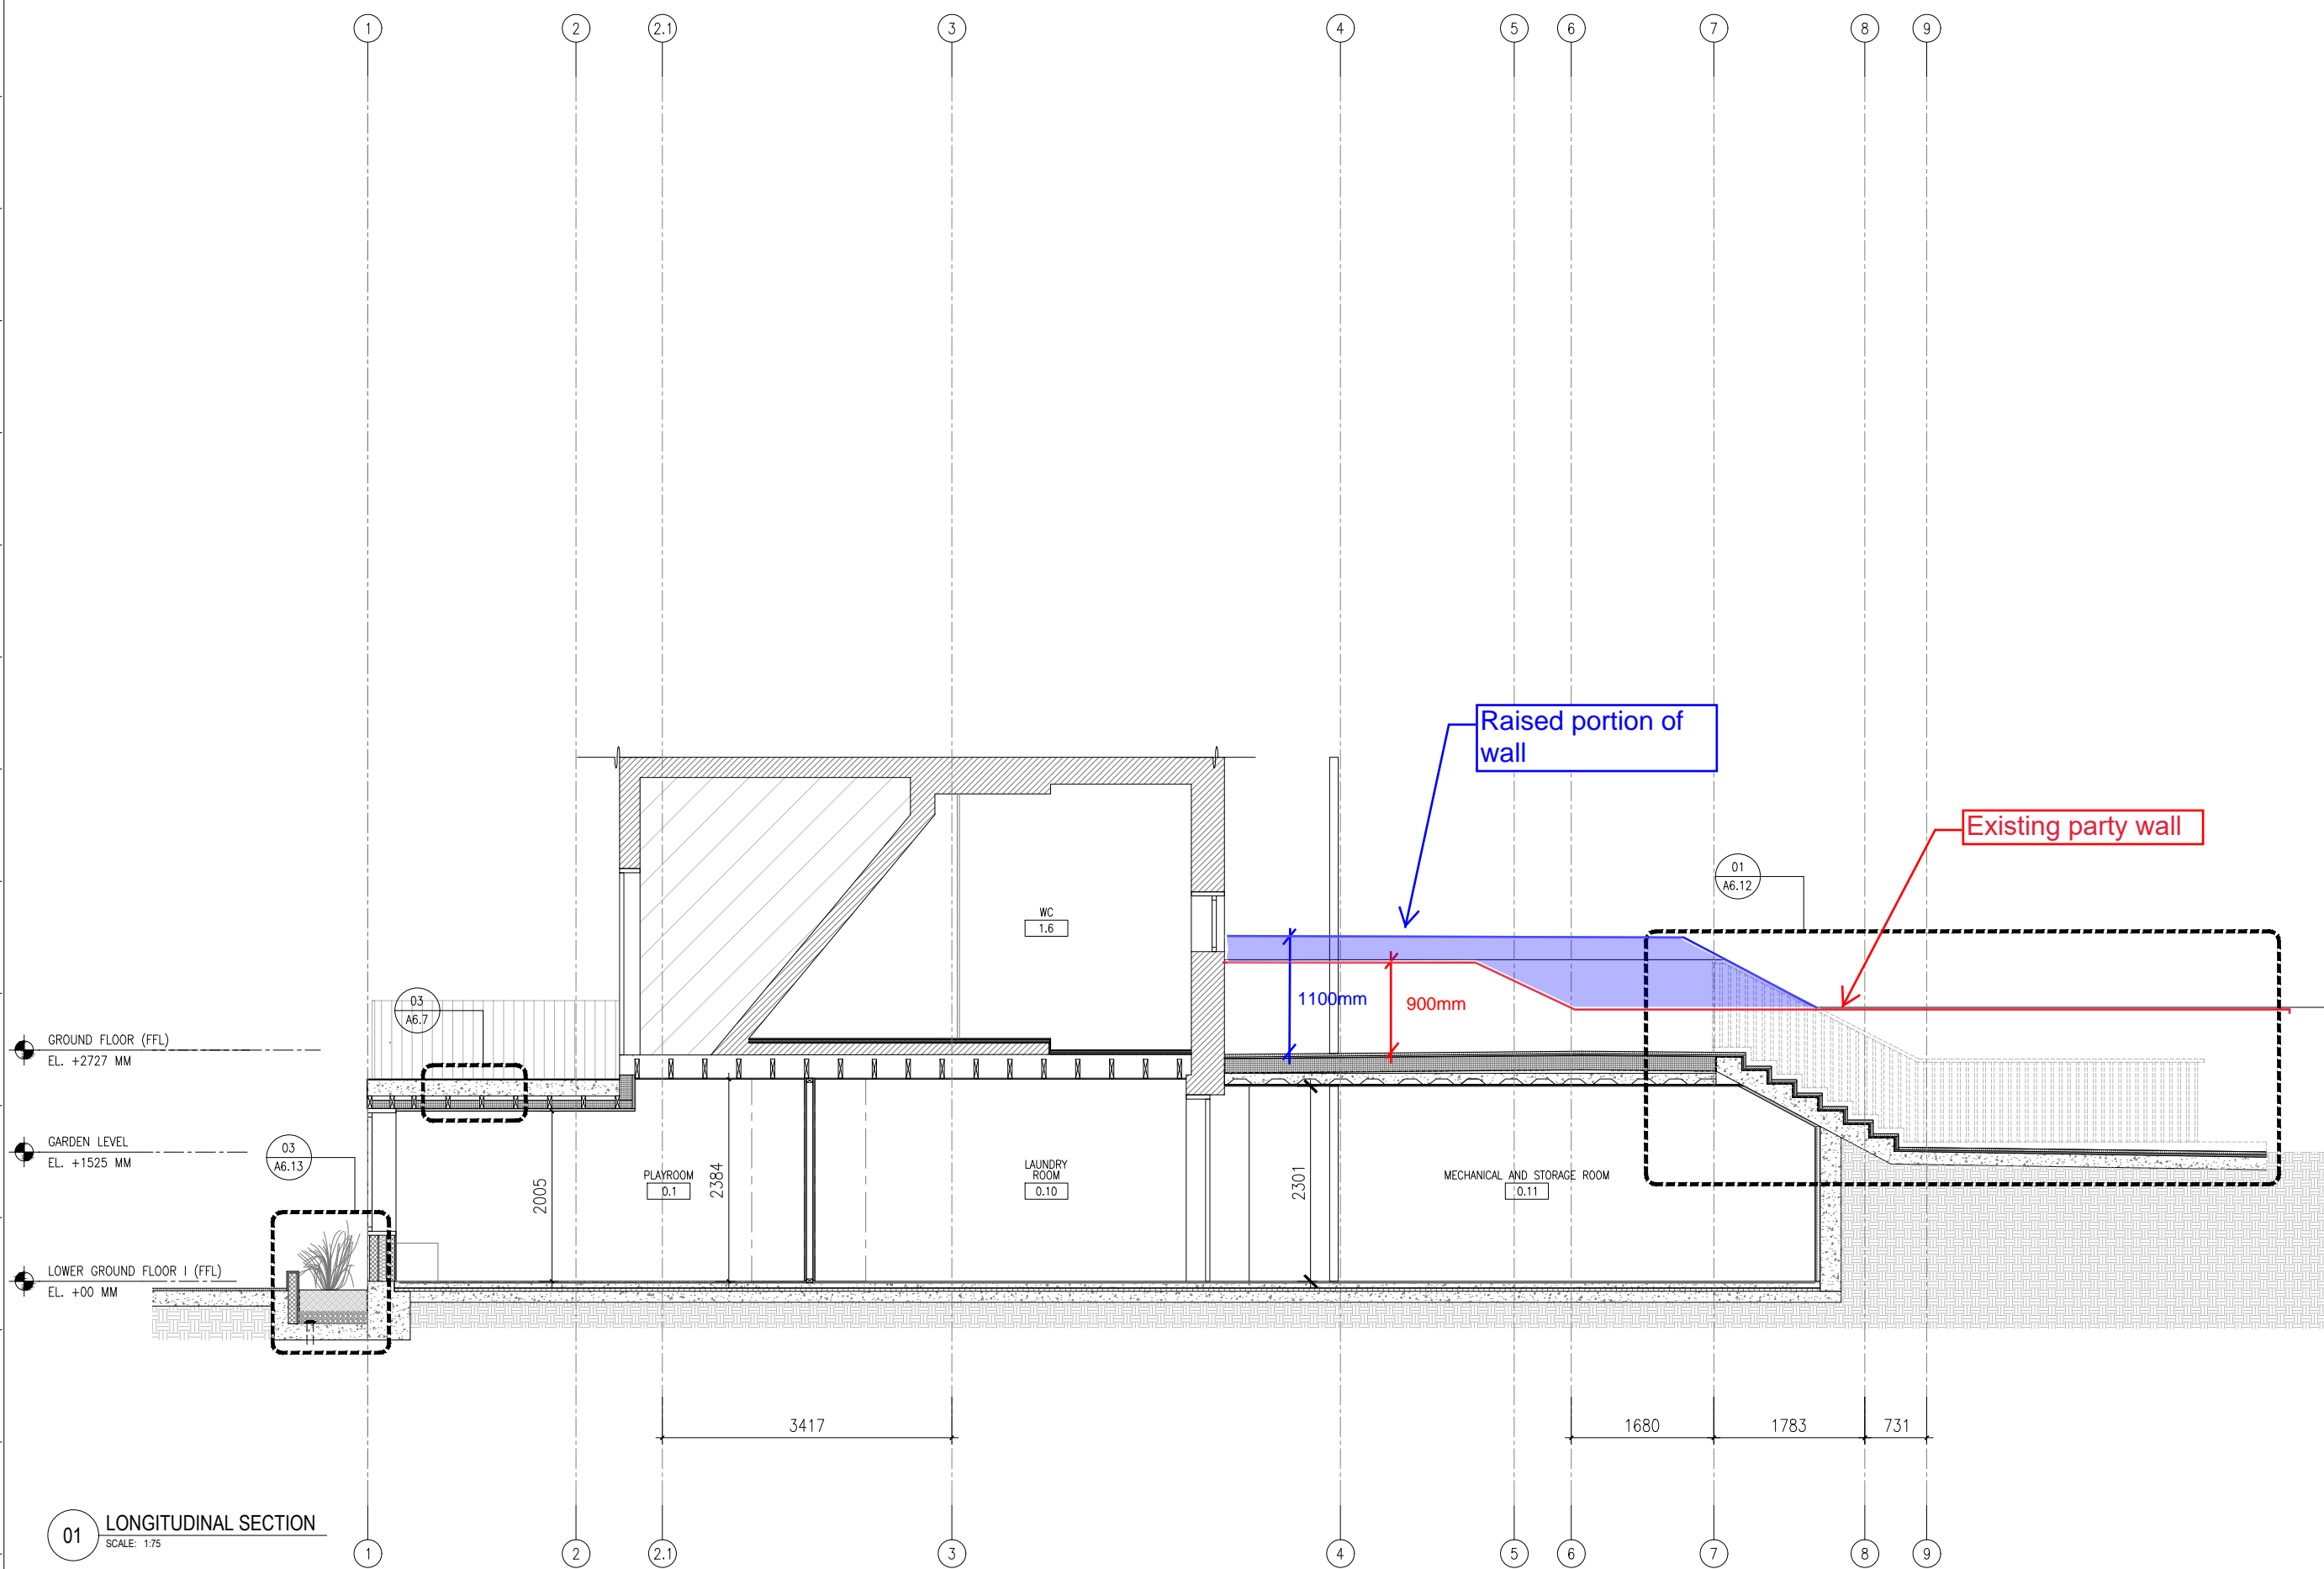

02	2021-04-22	TECHNICAL DESIGN REV.1	
01	2021-02-12	TECHNICAL DESIGN	
REV. NO.	D.I. NO.	DATE	DOCUMENT ISSUE

NW3 4RE

DRAWN: EV PROJECT #: ST
 CHECKED: XA SCALE: 1:75
 DOCUMENT SIZE: A3 DATE:

SHEET:
LONGITUDINAL SECTION

A4.2

DOCUMENT #:
 --

01 LONGITUDINAL SECTION
 SCALE: 1:75

NOTES:
 This drawing is copyright. This drawing must not be scaled. Figured dimensions, levels etc. are only to be used. Any inaccuracies, etc. must be notified to the architectural designer. Detail drawings and larger scale drawings take precedence over smaller scaled drawings. All existing dimensions to be verified on site.

PRELIMINARY
 FOR REVIEW ONLY
 NOT FOR CONSTRUCTION

PROJECT ADDRESS:
**29 STEELE'S RD
 CAMDEN
 LONDON, NW3 4RE
 UNITED KINGDOM**

CLIENT:
**Barbara Rauber
 Andrei Brasoveanu**
 London, UK

NEIHEISER ARGYROS
 ARCHITECTURAL DESIGNER
 59 Lonsdale Rd
 London, W6 6RA, UK
 Tel +44 (0) 203 204 0288
 www.neiheiserargyros.com

02	2021-04-22	TECHNICAL DESIGN REV.1
01	2021-02-12	TECHNICAL DESIGN
REV. NO.	D.I. DATE	DOCUMENT ISSUE


NW3 4RE

DRAWN: **EV** PROJECT #: **ST**
 CHECKED: **XA** SCALE: **1:100**
 DOCUMENT SIZE: **A3** DATE:

SHEET:
GROUND FLOOR PLAN

A1.2

DOCUMENT #:
 --

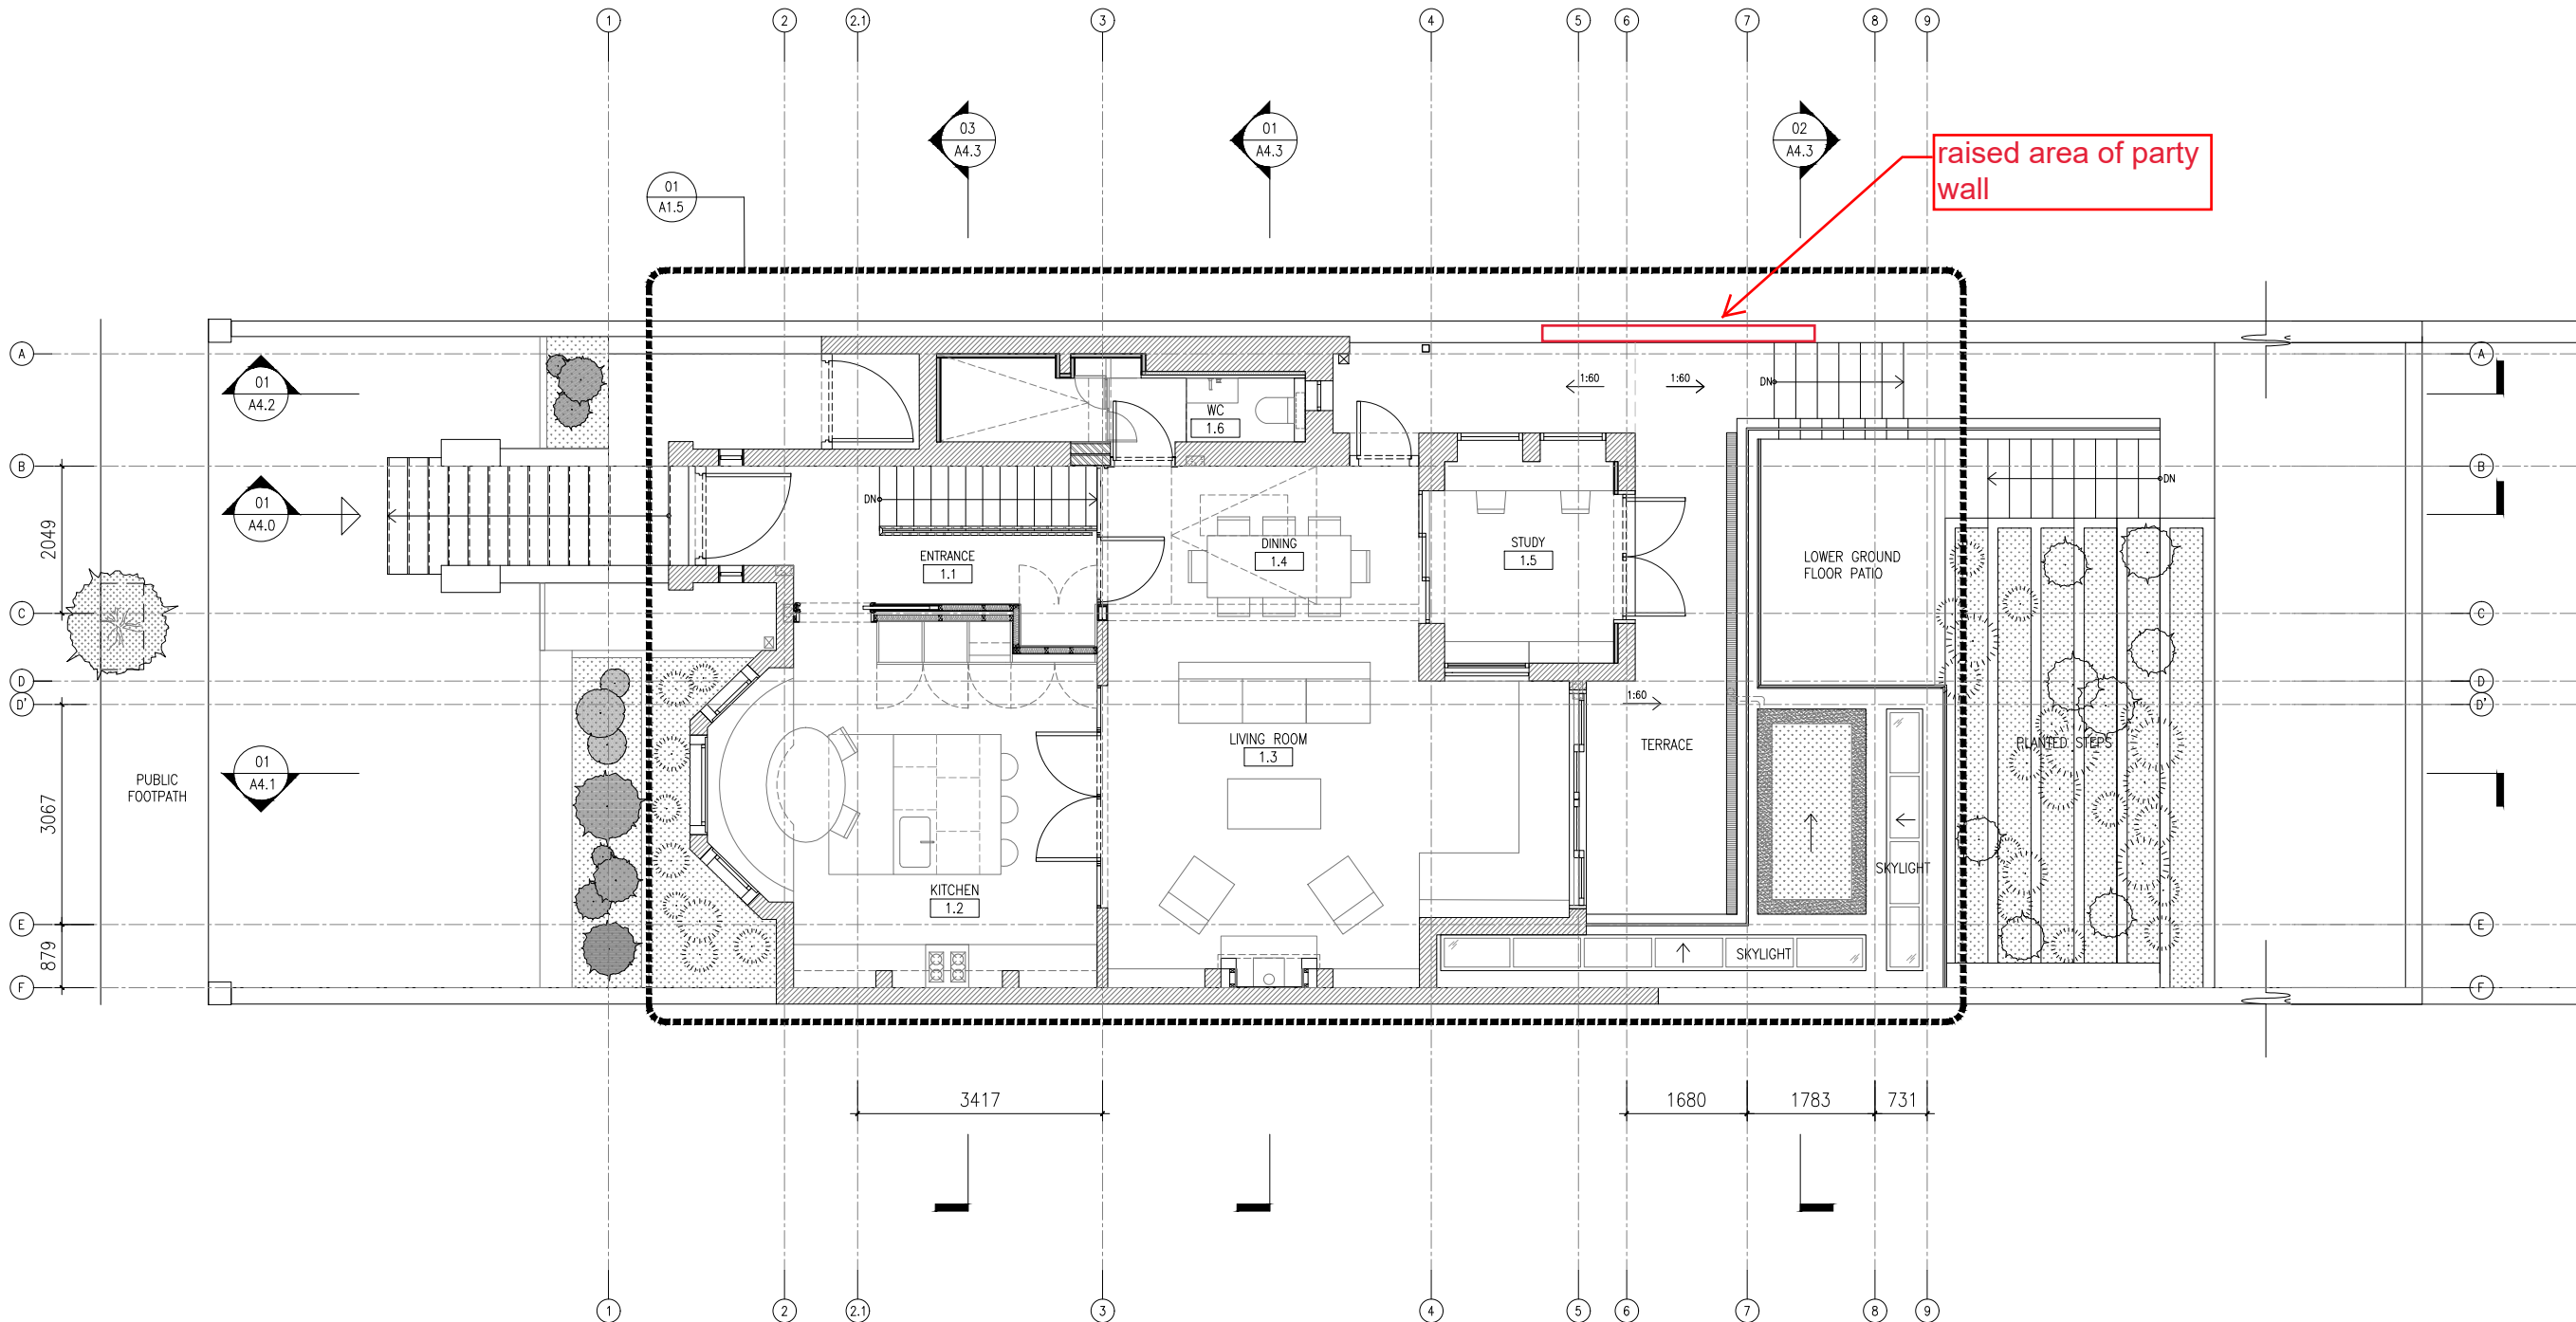

01 GROUND FLOOR PLAN
 SCALE: 1:100