




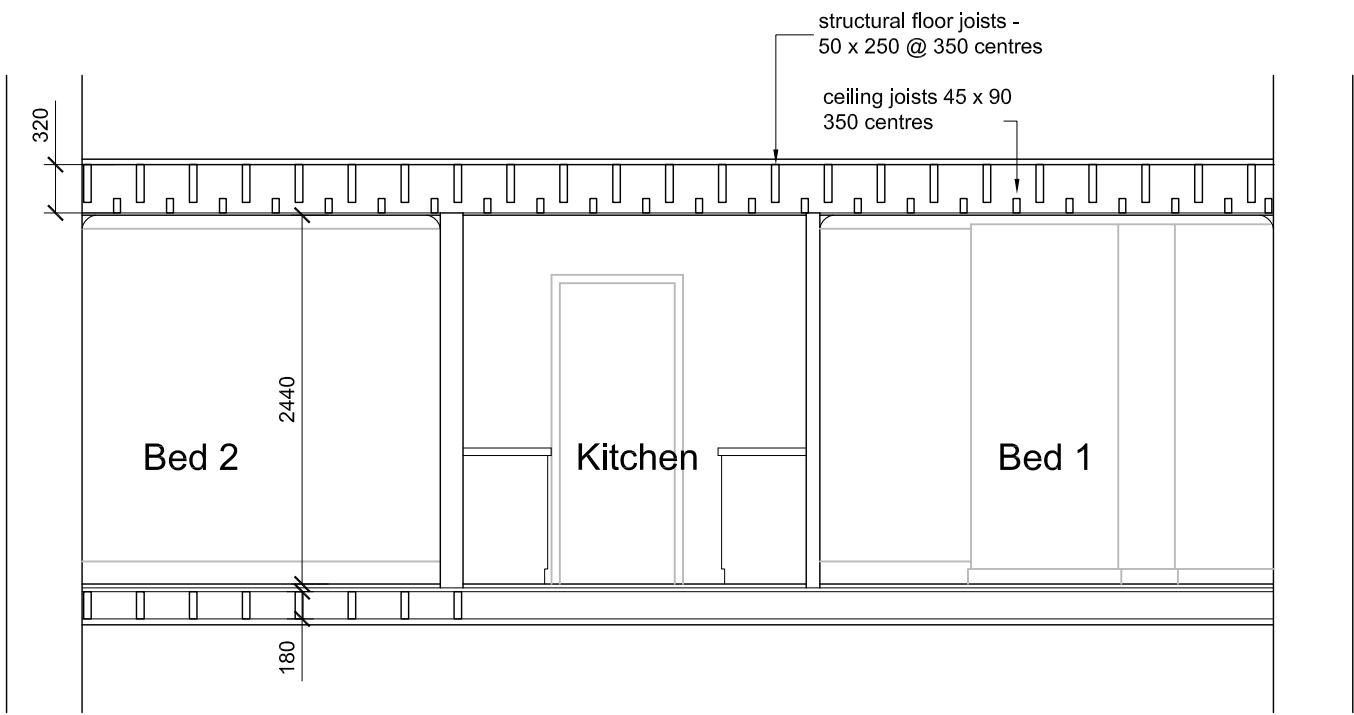


Existing Section B B

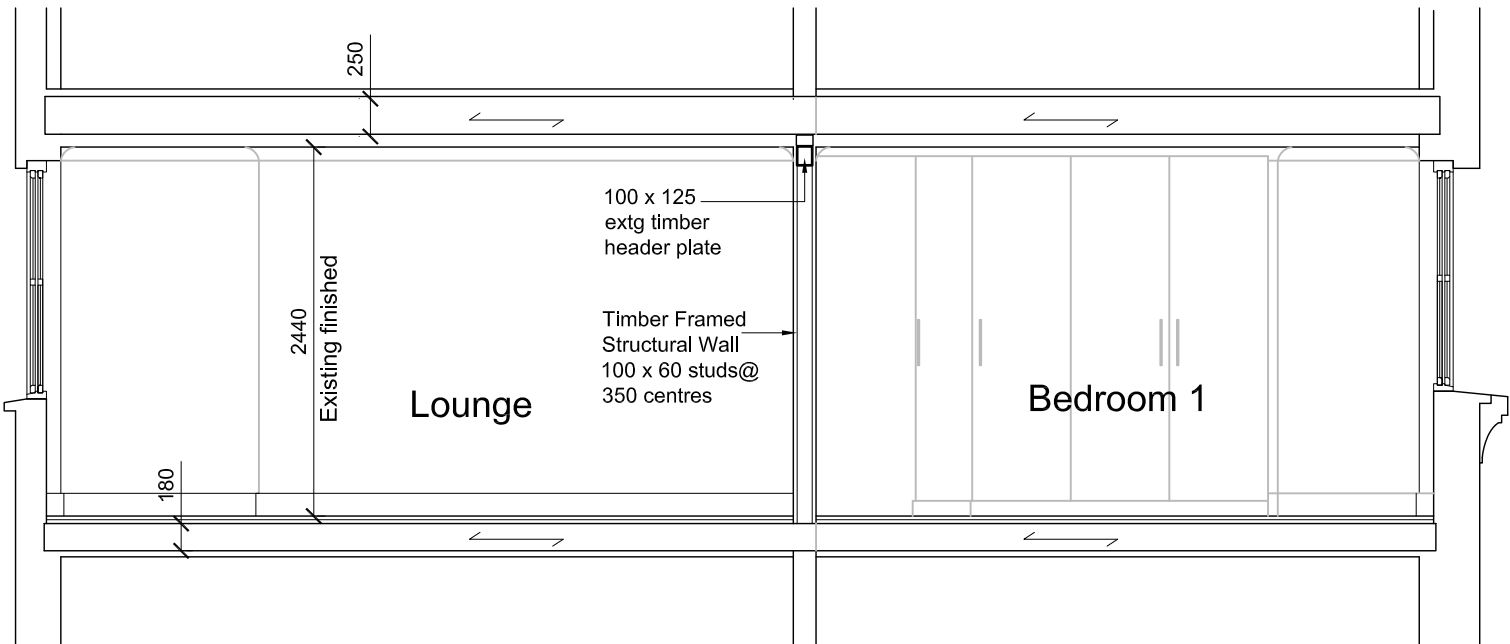

Existing Section A A

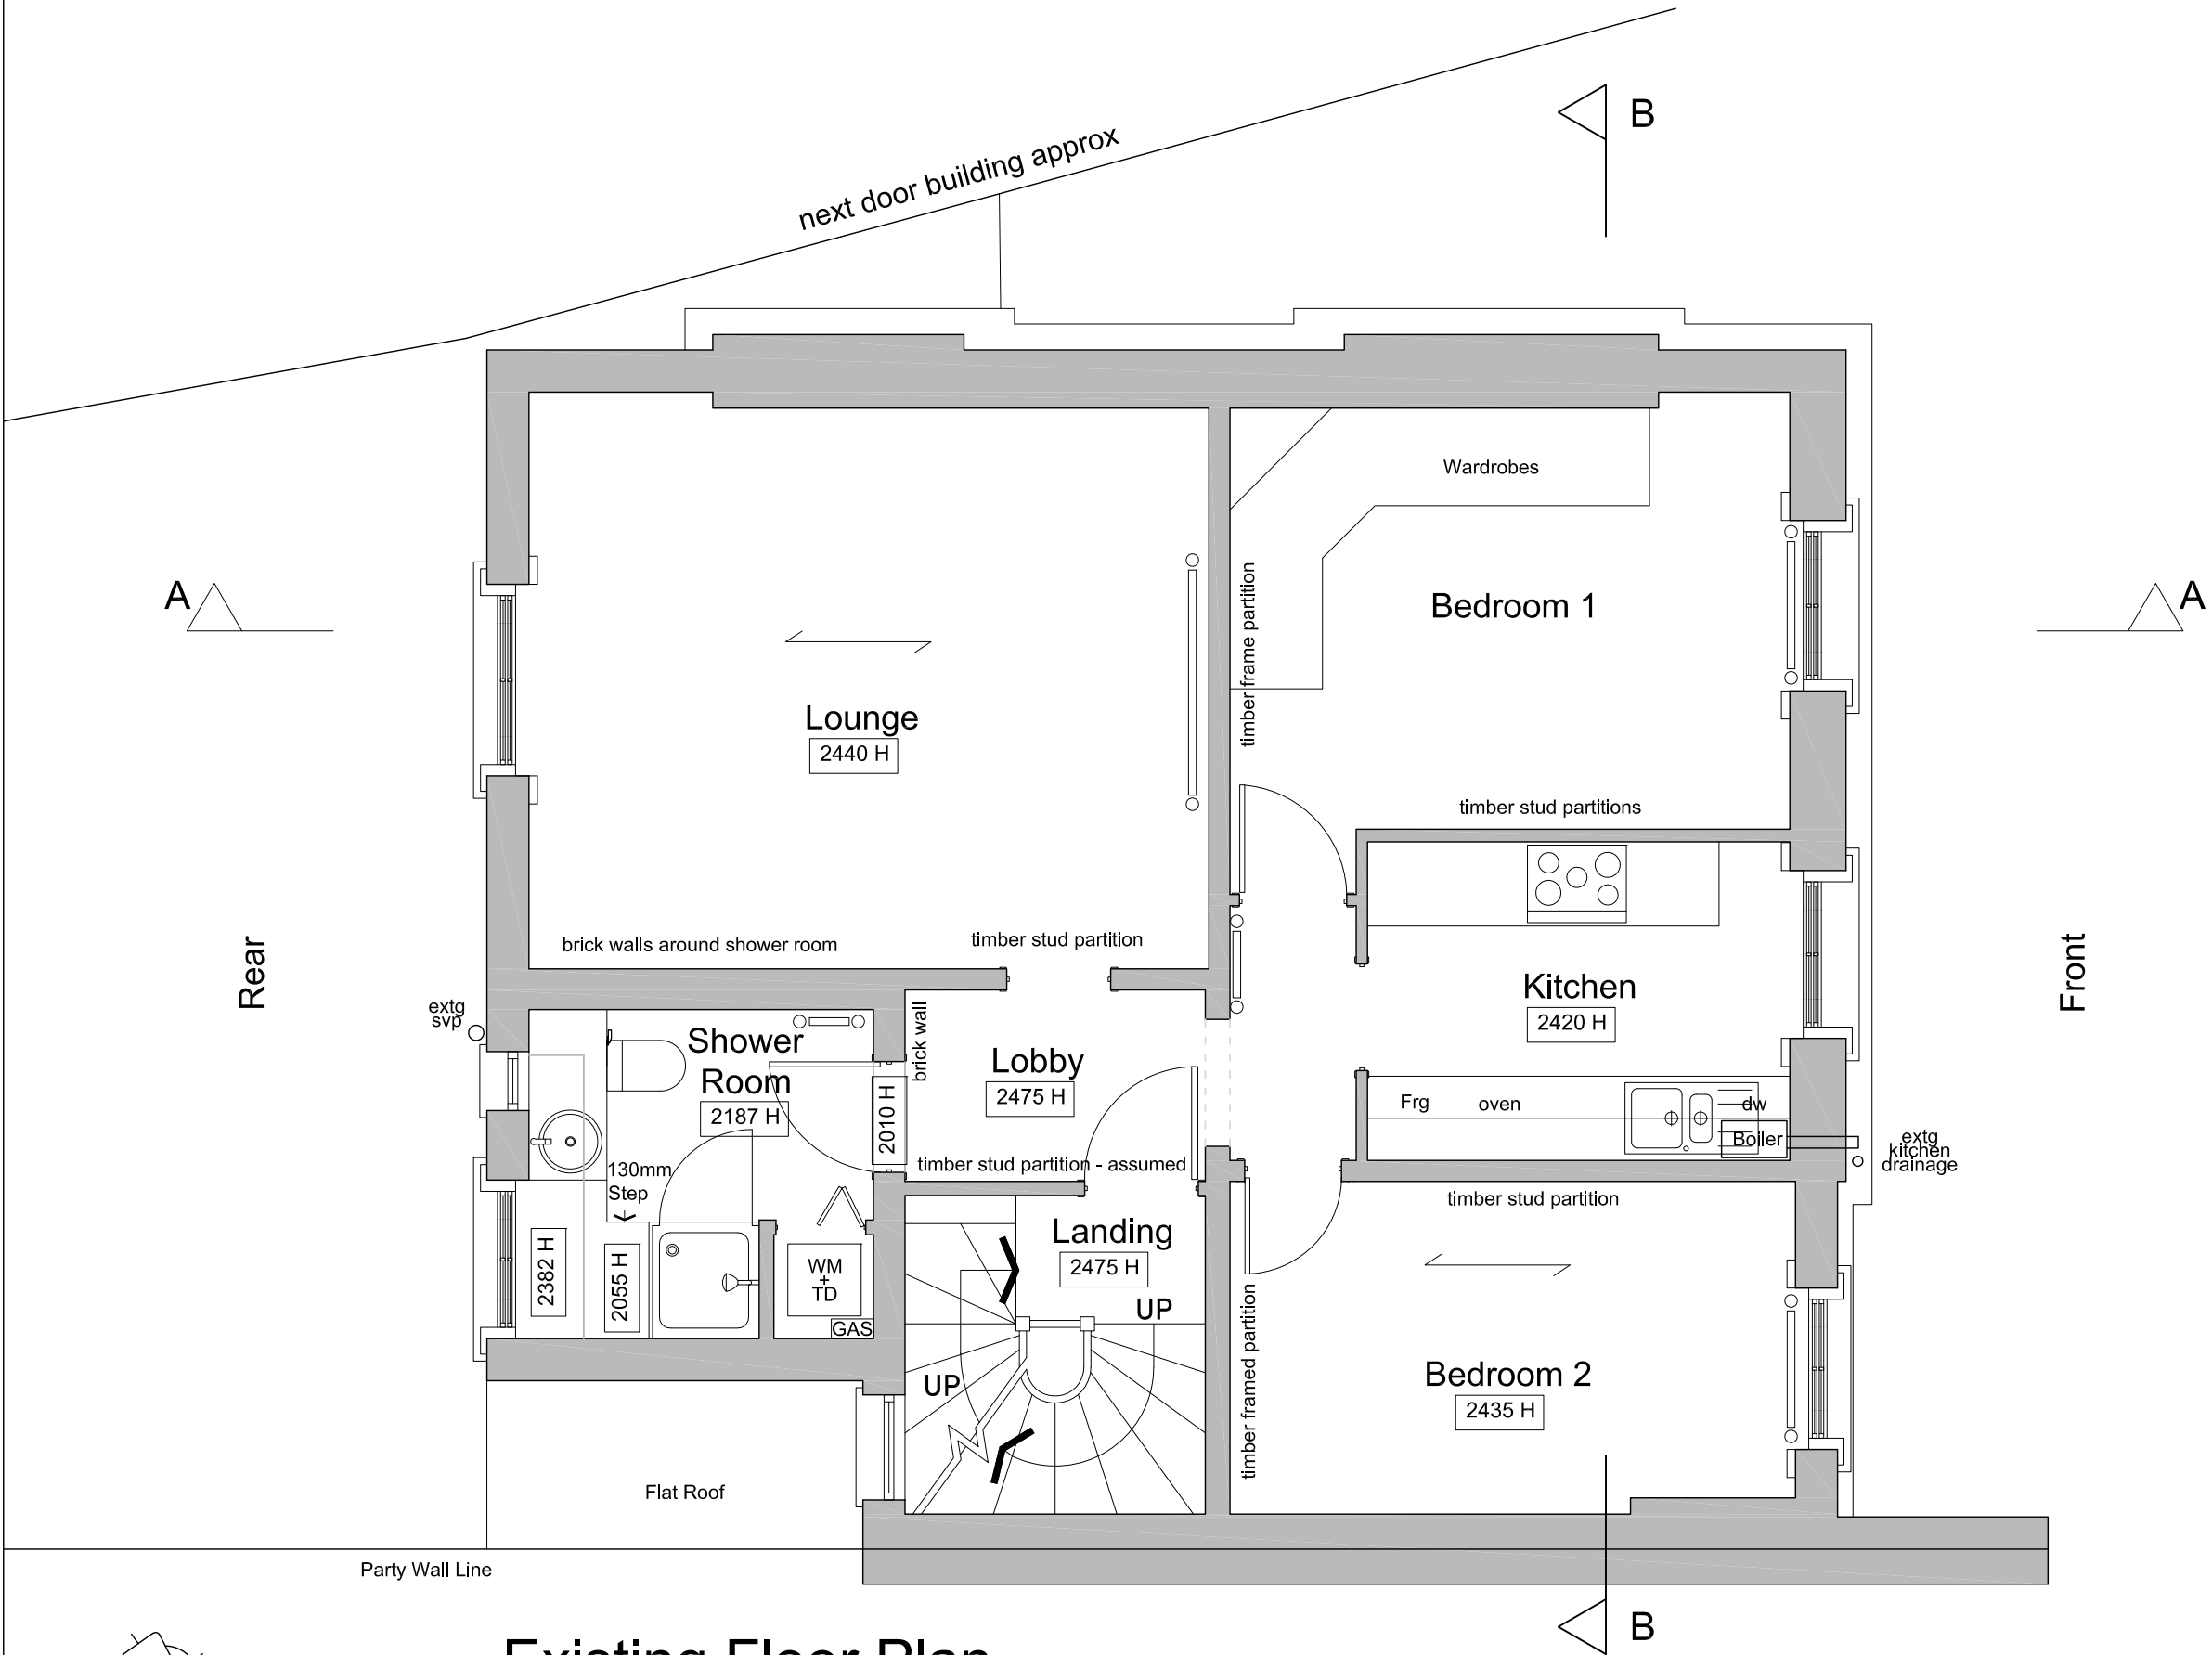

Existing Floor Plan
2nd Floor Flat (with flat above and flats below)

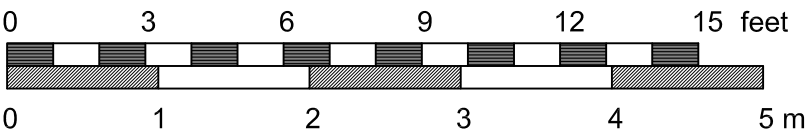

J M A D Architecture www.jennymcintee.co.uk info@jmadarch.co.uk Tel 07921 003153				
Project:	Alterations	Date:	July 2021	
Address:	Flat 4, 3 Gloucester Crescent Camden London NW1 7DS	Scale:	1:50 on A2	
		drawn:	BW	checked: JM
Client:	Galeotalanza	Job No:	21076	
Drawing Title:	Existing Floor Plan & Sections	Dwg No:	03 C	