


Existing South East Elevation

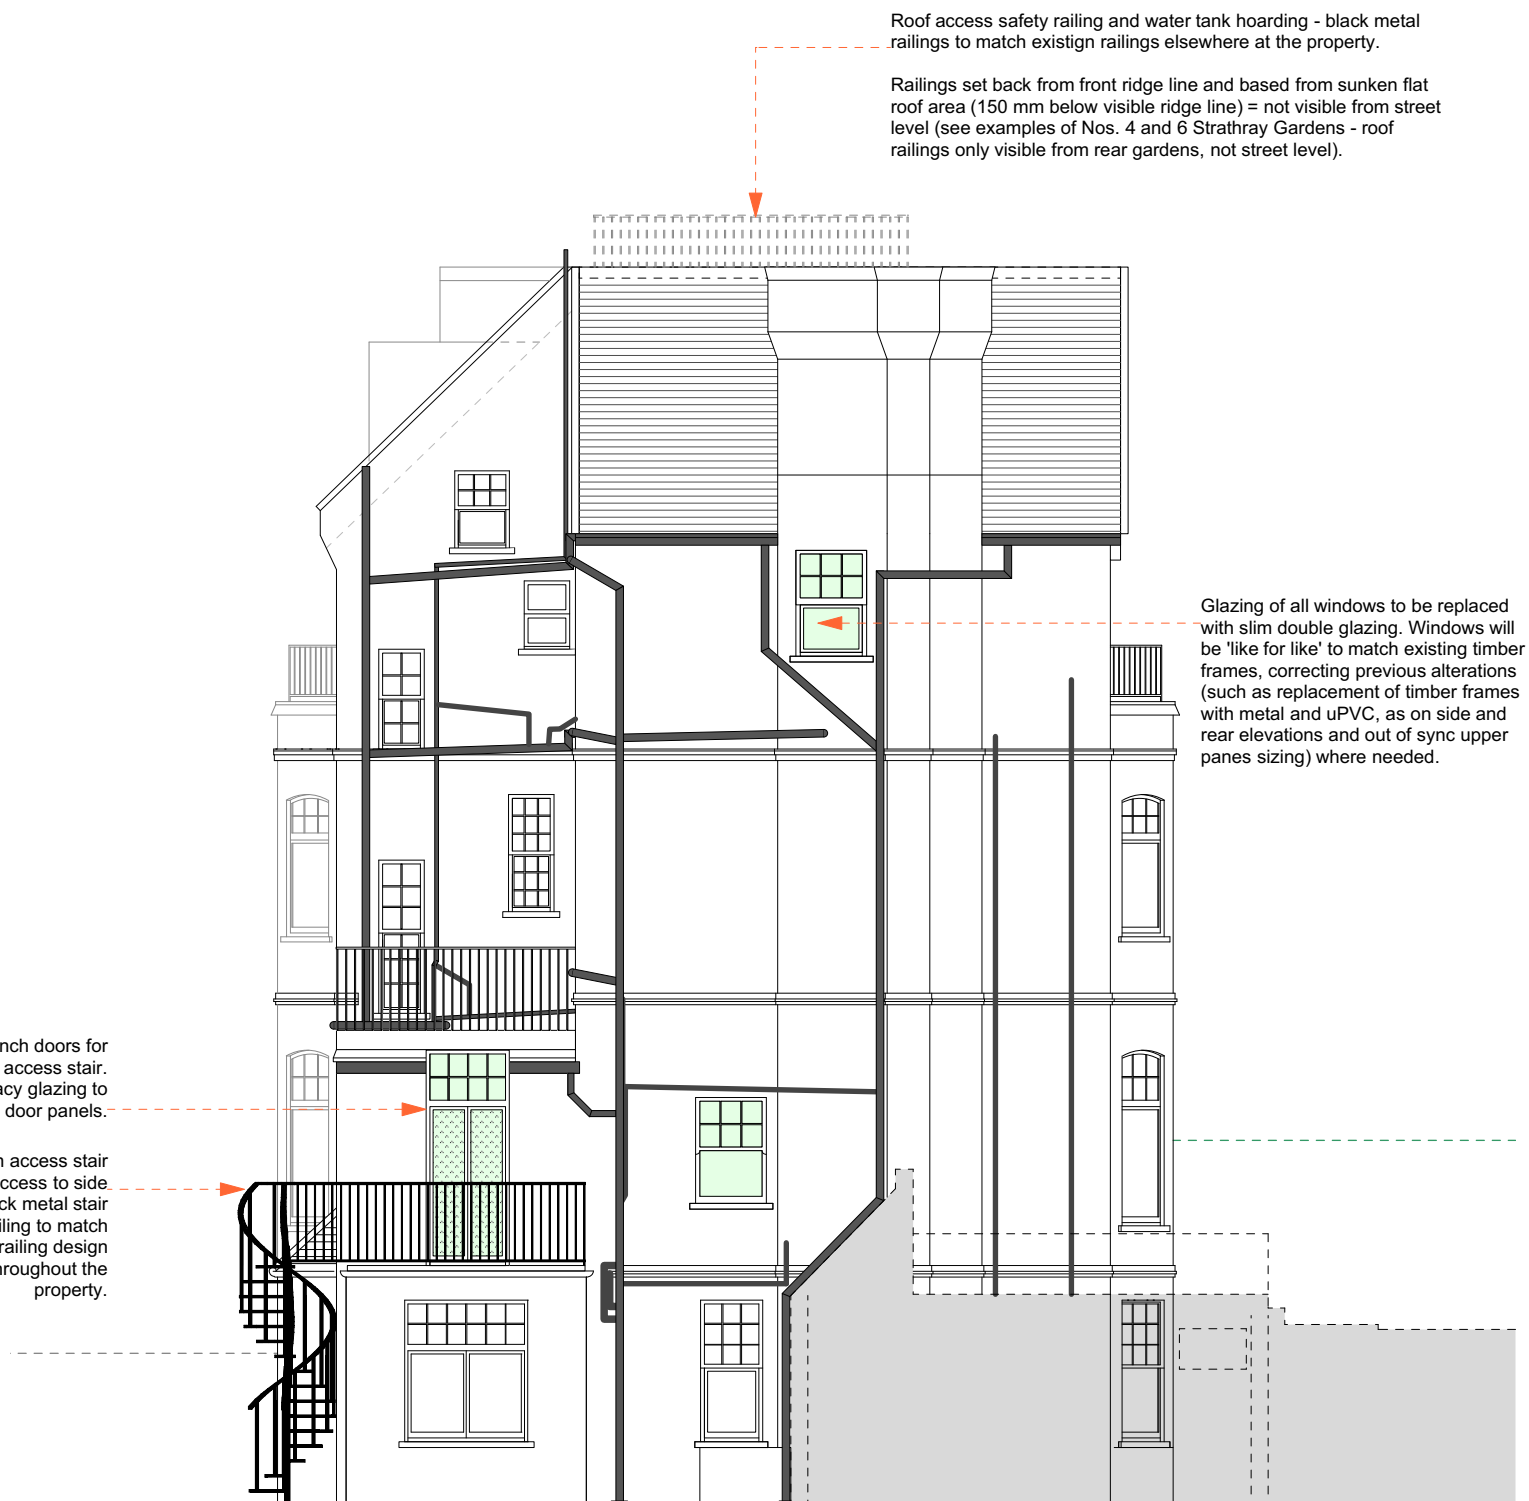

Proposed South East Elevation

<div>KA-Studio</div> <div>London + Belfast UK</div> <div>t: +44 (0)7968 443362 e: kate@ka-studio.co.uk</div>	<div>1. Do not scale from drawing. This drawing for planning purposes only.</div> <div>2. Contractors, sub-contractors, and suppliers must verify dimensions on site before commencing any work or production of shop drawings. No reliance shall be placed upon sizing information shown on this drawing.</div> <div>3. Report all drawing errors, omissions and discrepancies to the architect.</div>	<div><div>0m</div><div>2.5m</div><div>5m</div><div>7.5m</div><div>10m</div></div>	Rev.	Date	Drawn	Notes	Project title	Package	Scale @ A3
			-	06.08.21	KA		No. 8 Strathray Gardens No. 8 Strathray Gardens, London, NW3 4NY for Dr Dorothy Connell	PLANNING	1/100
							Drawing title No. 8 SG - Existing and Proposed South East Elevation 1/100		
<div>Drawing no. No. 8 SG - P - EE 004</div>									