



Lady Somerset Rd

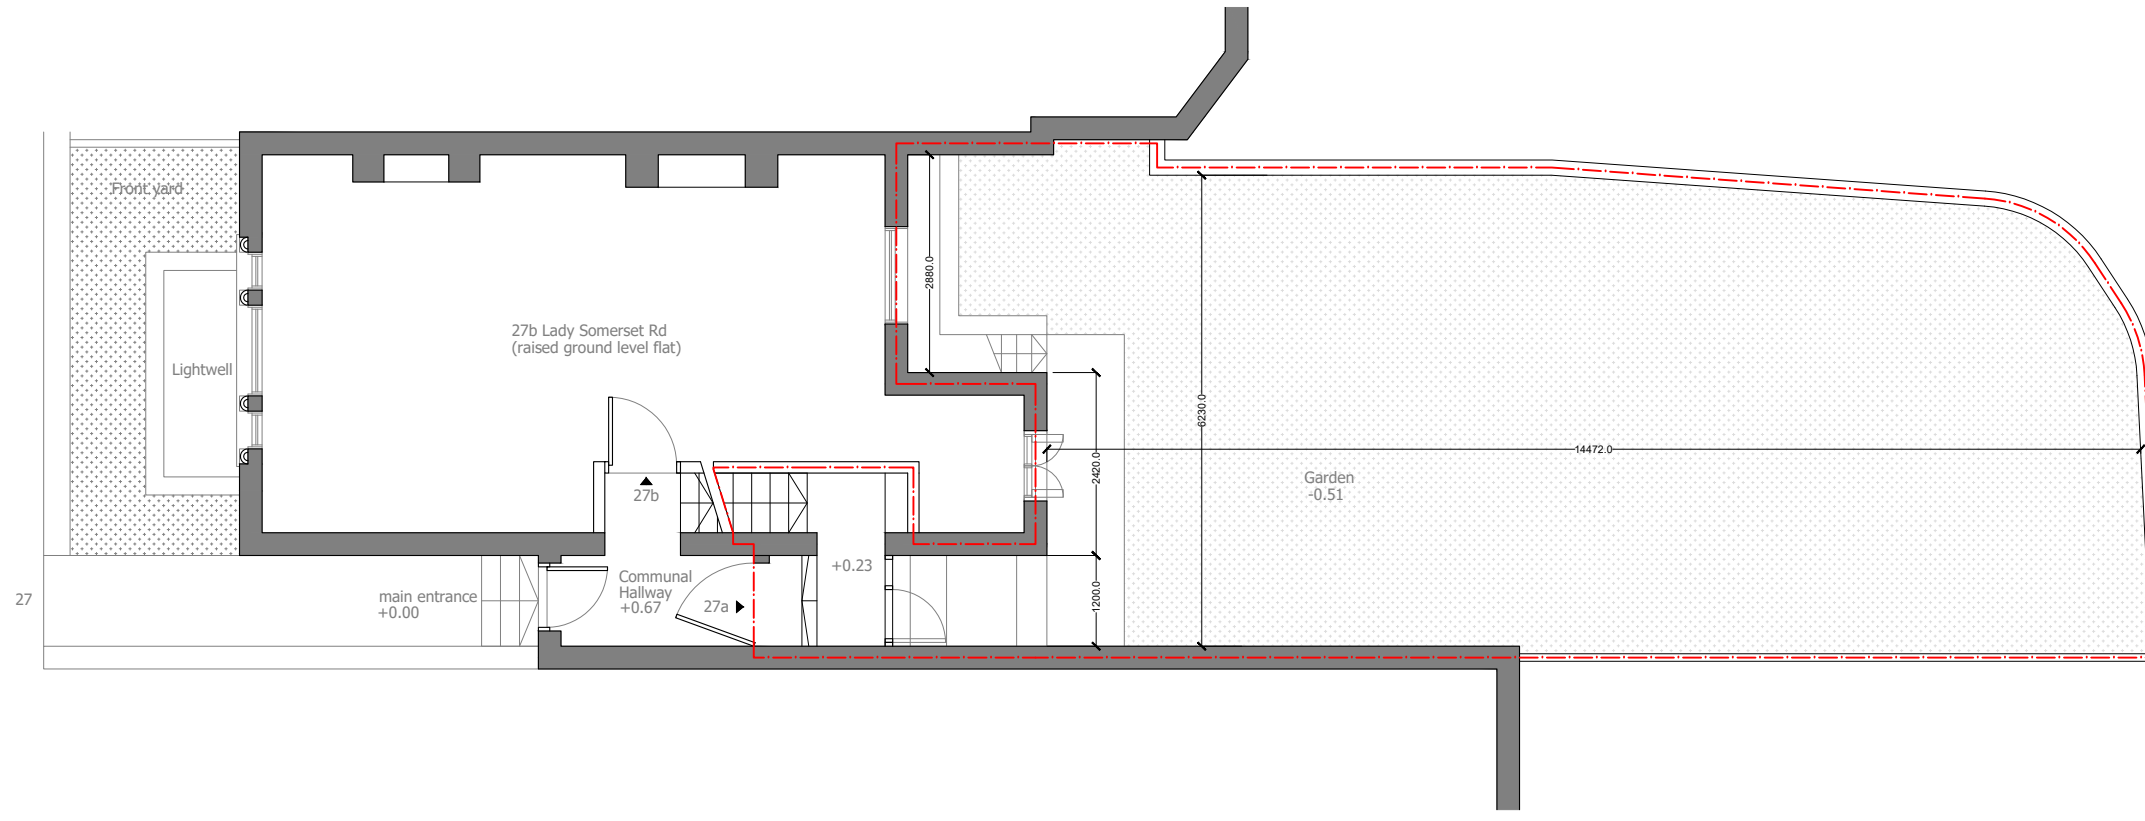


01. Ground level plan/ Current garden plan

Lady Somerset Rd

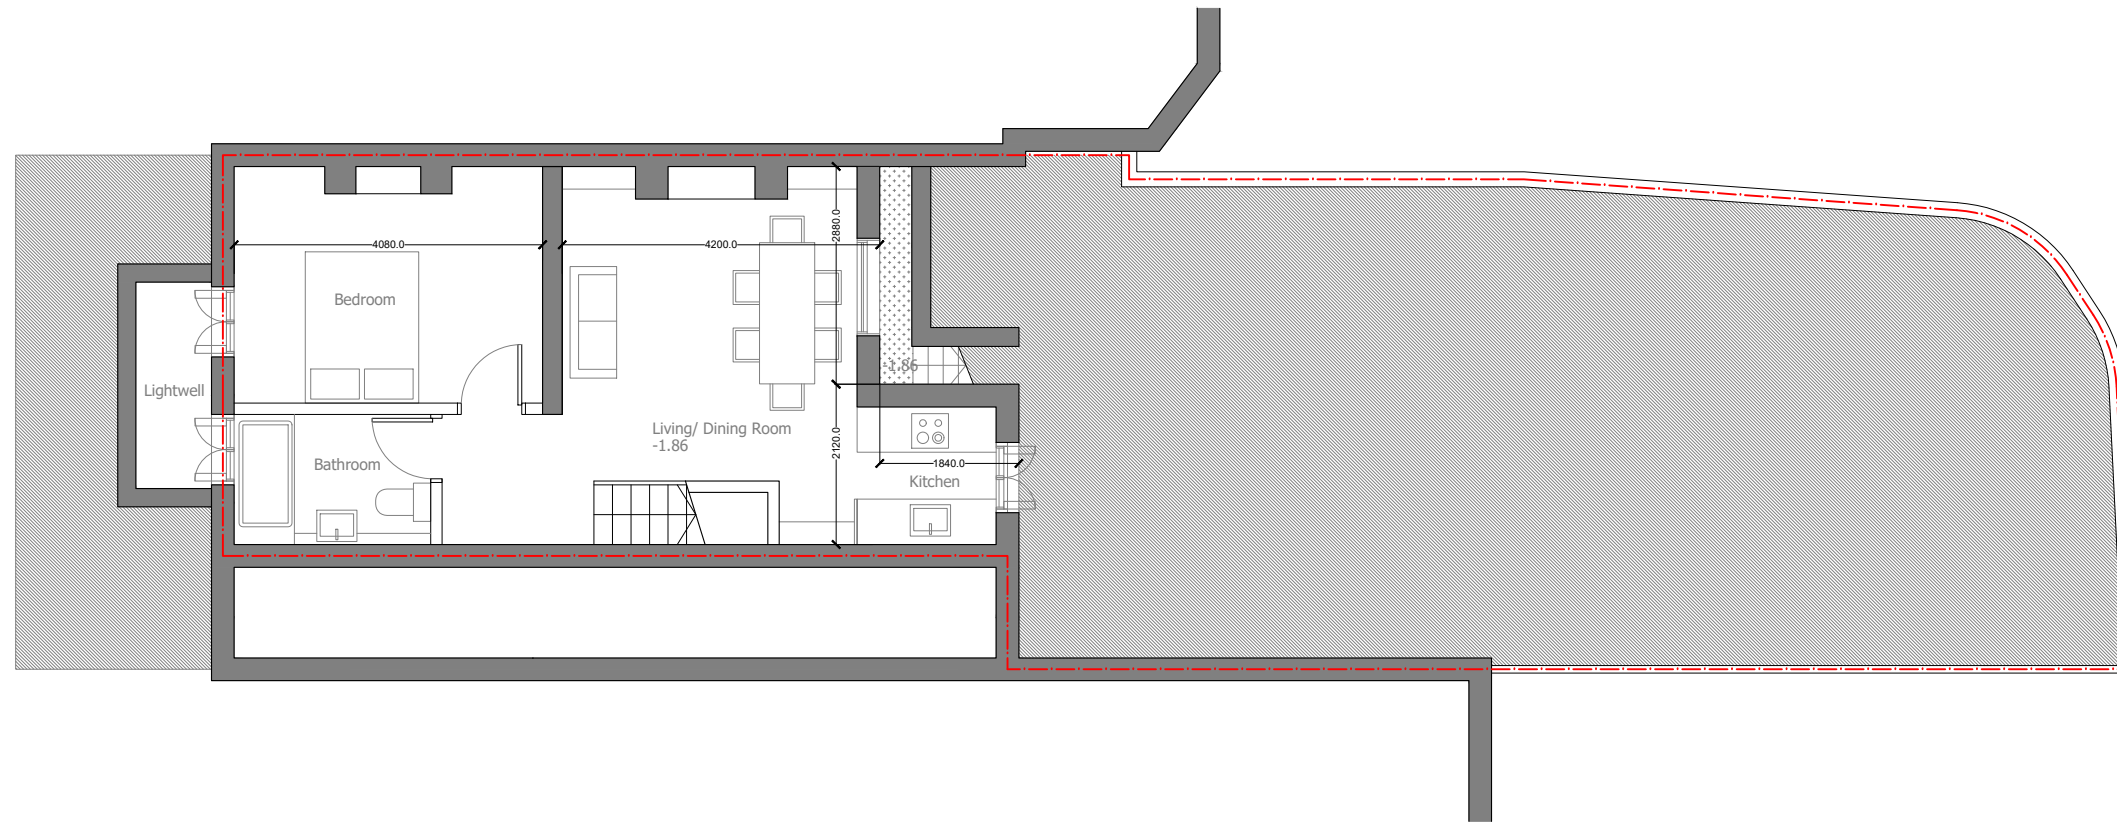

02. Lower Ground level plan



PROJECT TITLE	27a lady somerset rd	DRAWING TITLE	Existing floor plan	DATE	20210106	REV.	20210709	Planning submission	NOTES	 Polysmiths Ltd. www.polysmiths.com
CLIENT	C Hus	DRAWING NO.	398-201	SCALE	1:100 @A3				Do not scale this drawing, work to figured dimension only.	
									All Dimensions are in Millimetres unless otherwise stated.	
									All dimension to be checked on site prior to commencement of the works	