



Lady Somerset Rd

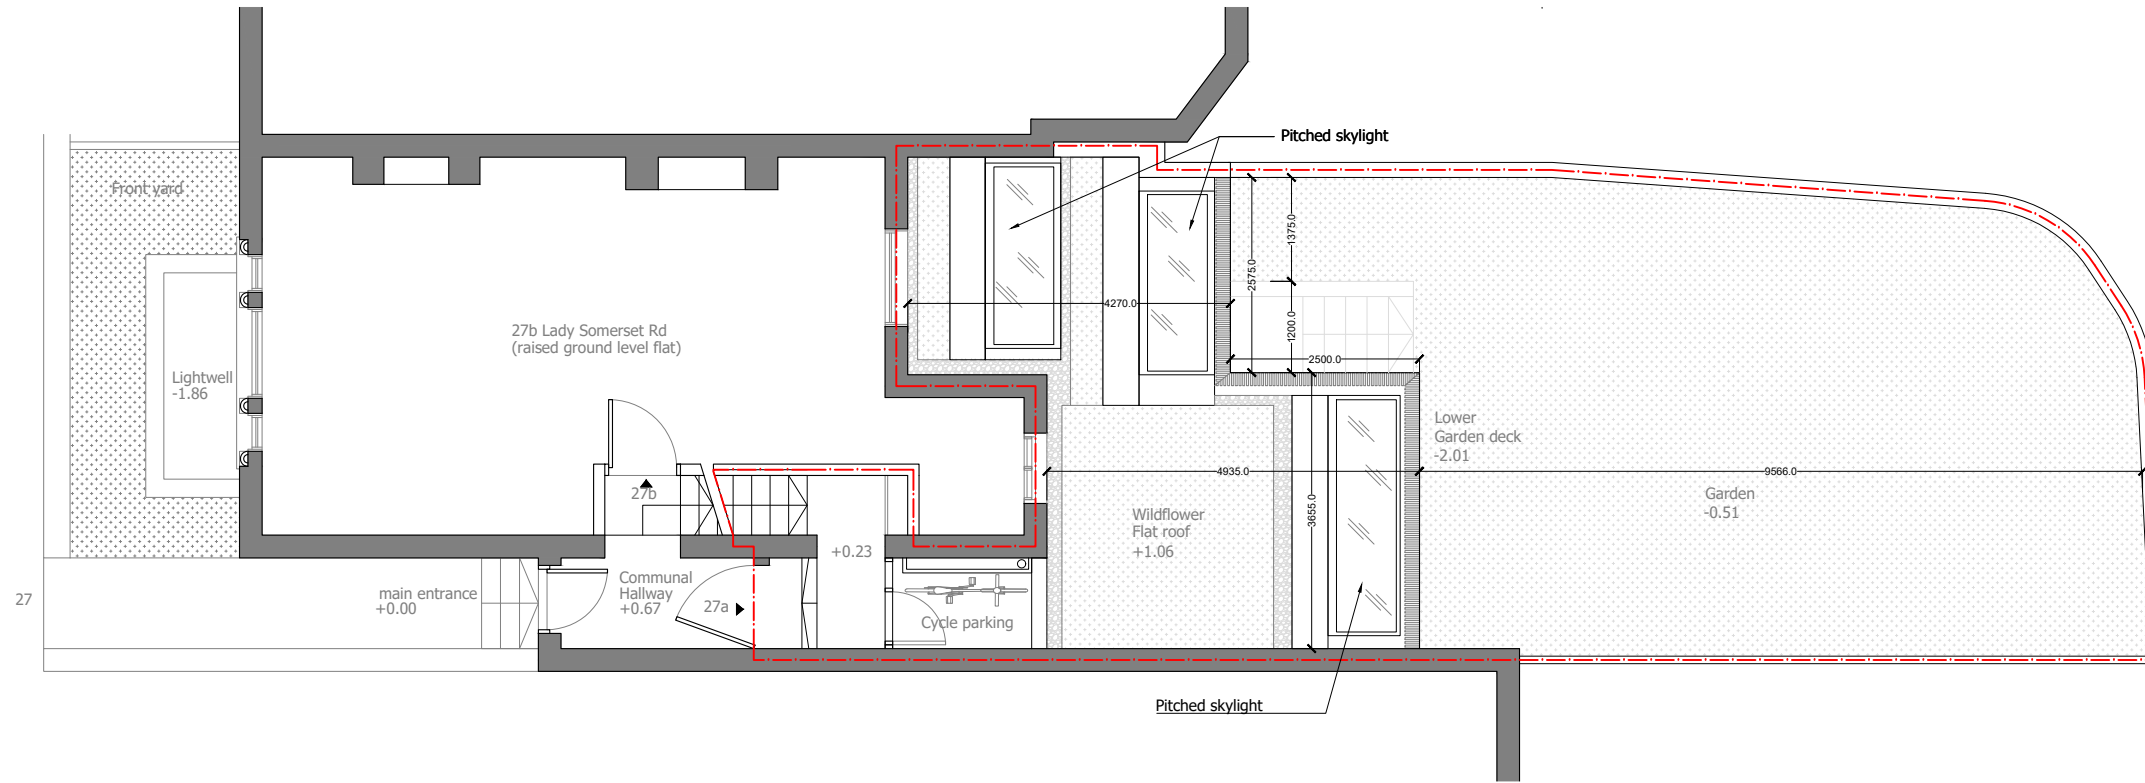

01. Ground level plan/ Proposed extension roof plan

Lady Somerset Rd

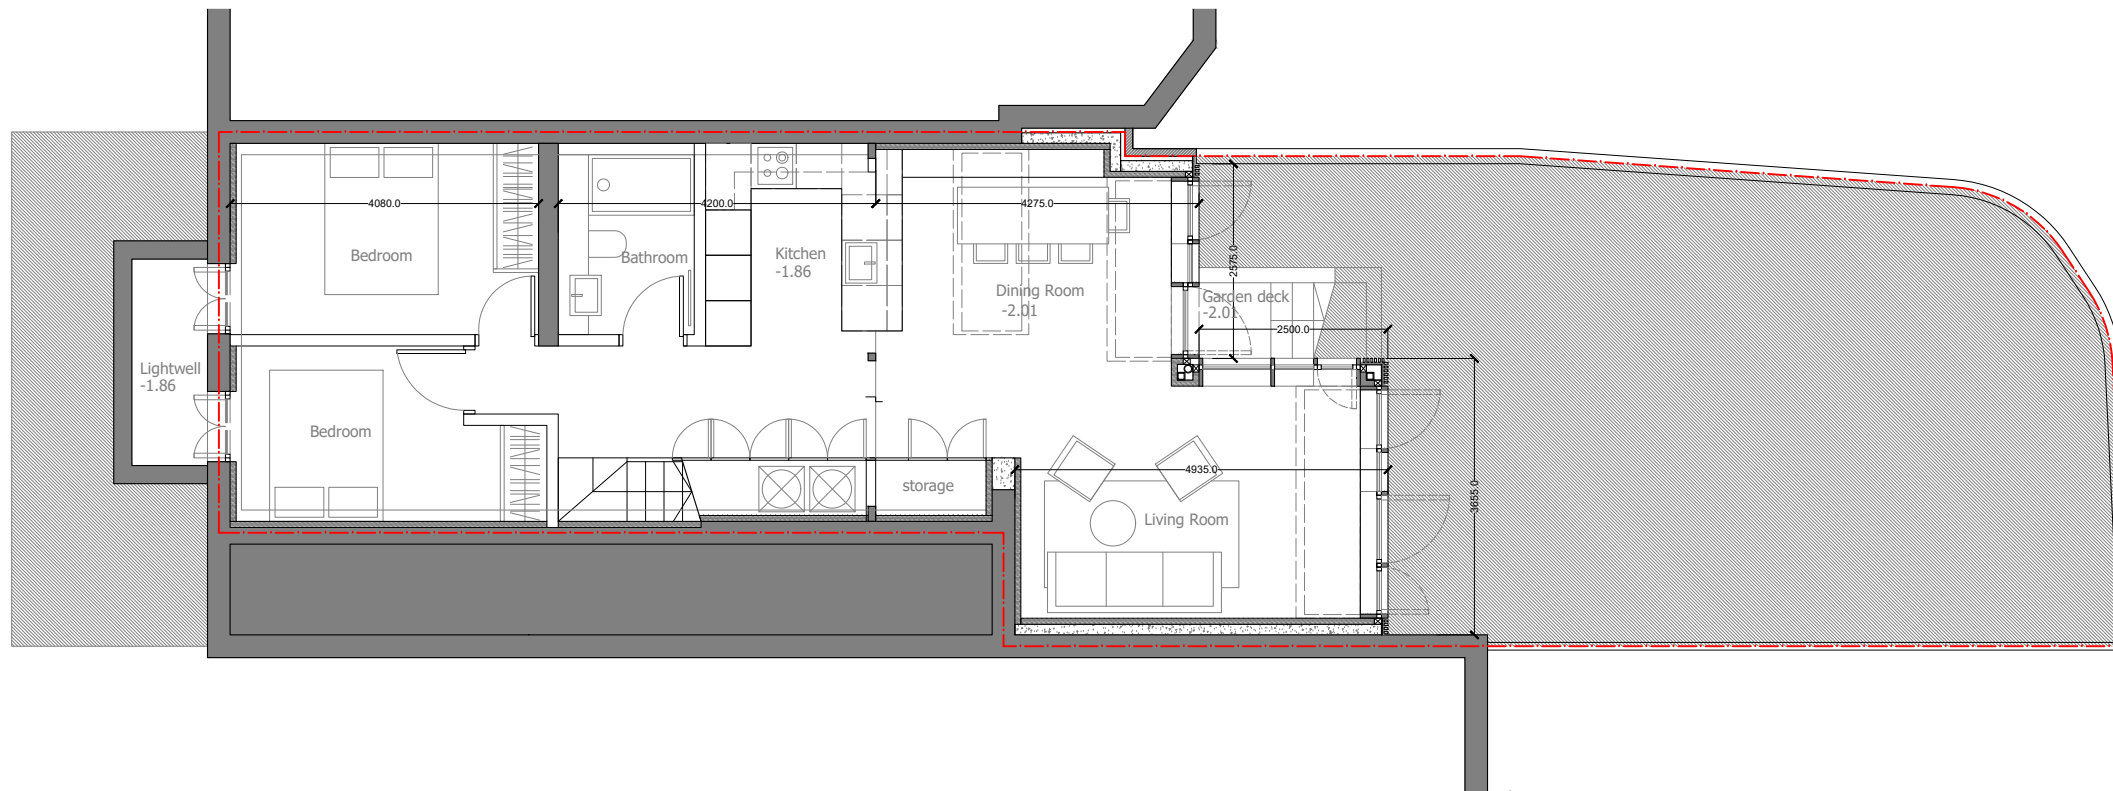

02. Lower Ground level plan



PROJECT TITLE	27a lady somerset rd	DRAWING TITLE	Proposed floor plan	DATE	20210106	REV.	20210709	Planning submission	NOTES	 Polysmiths Ltd. <a href="http://www.polysmiths.com">www.polysmiths.com</a>
CLIENT	C Hus	DRAWING NO.	398-211	SCALE	1:100 @A3				Do not scale this drawing, work to figured dimension only.	
									All Dimensions are in Millimetres unless otherwise stated.	
									All dimension to be checked on site prior to commencement of the works	