


Key Plan 1:250

A scale bar showing 0, 12.5, and 25 meters, and a north arrow indicating the cardinal directions.



## 01. Current Rear elevation

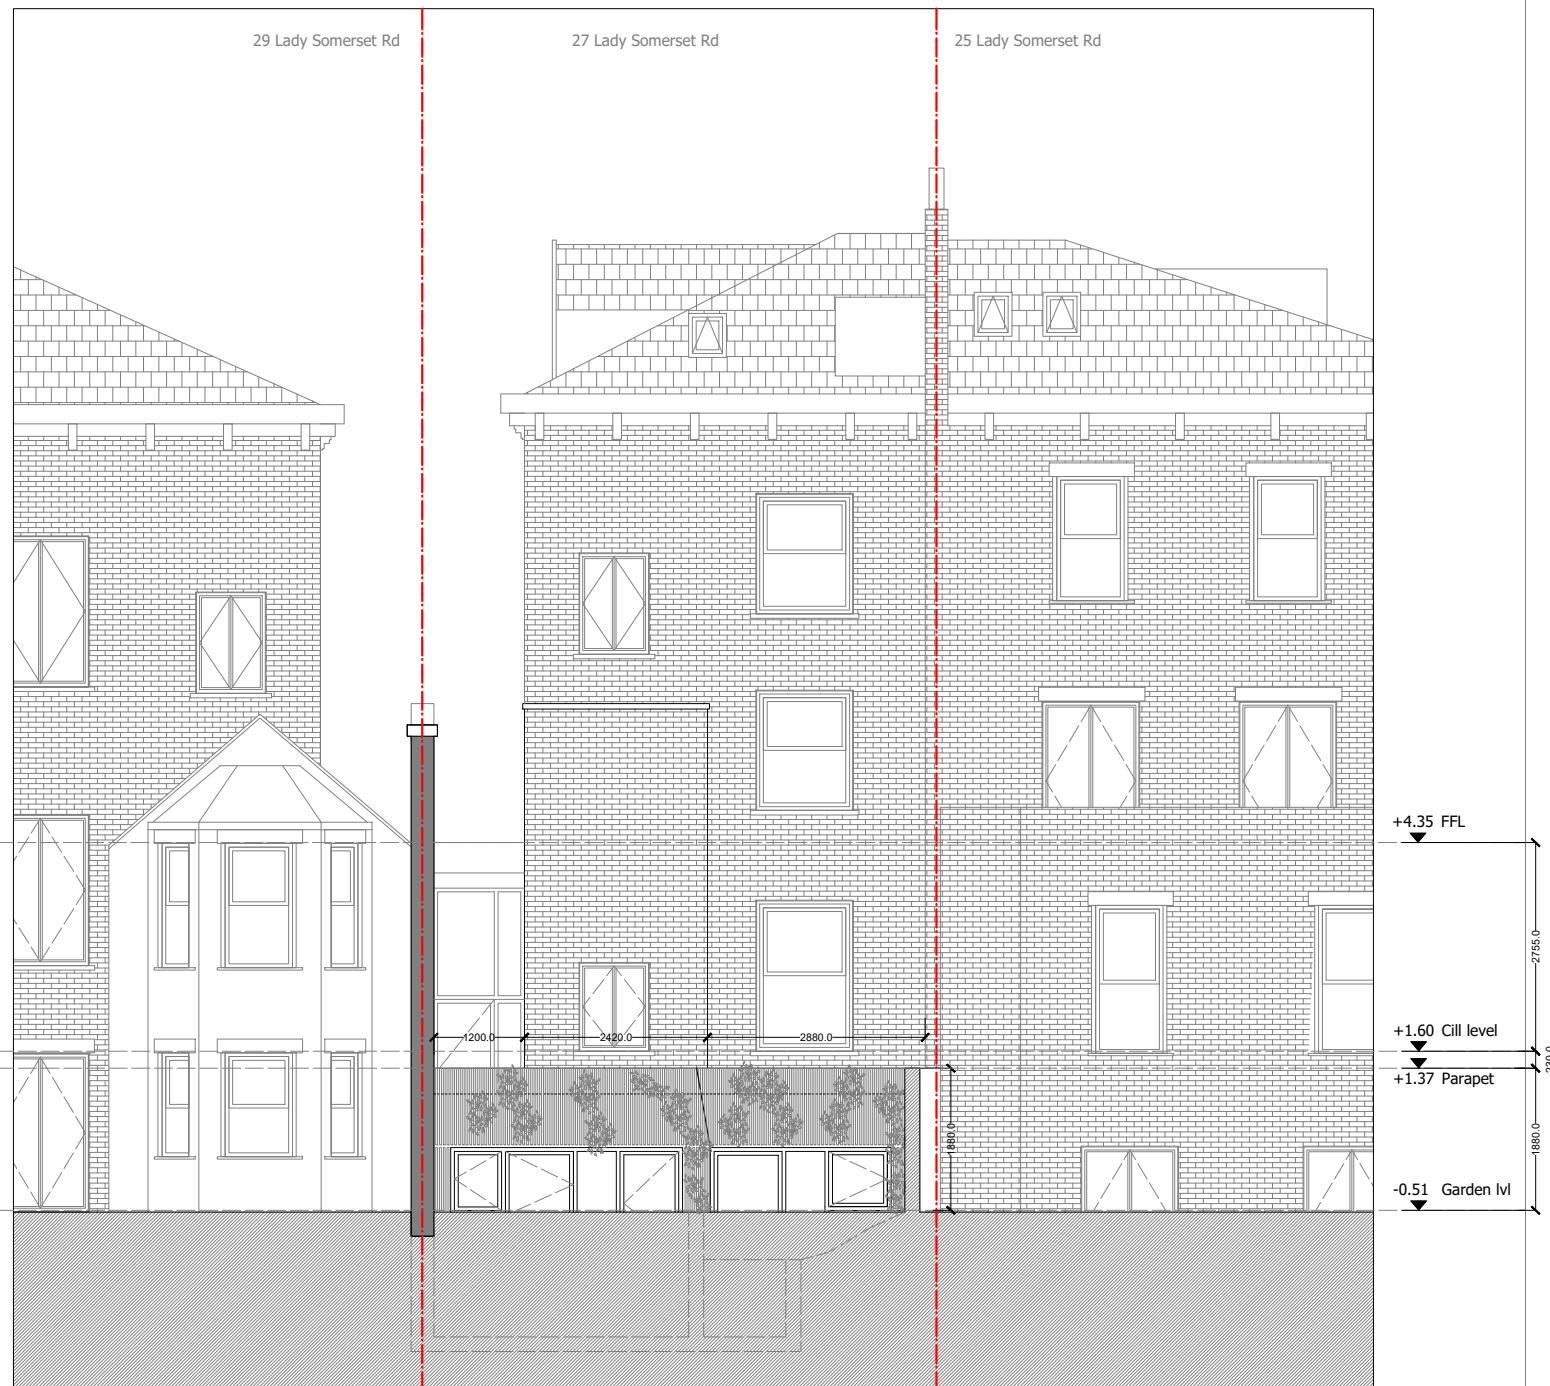

## 02. Proposed Rear elevation

A horizontal number line starting at 0 and ending at 2m. The line is divided into three equal segments by tick marks at 0, 1, and 2m. The segment between 0 and 1 is labeled with a double-headed arrow above it.

PROJECT TITLE	27a lady somerset rd	DRAWING TITLE	Current & Proposed rear elevation	DATE	20210106	REV.	20210709	Planning submission	NOTES Do not scale this drawing, work to figured dimension only. All Dimensions are in Millimetres unless otherwise stated. All dimension to be checked on site prior to commencement of the works	<b>polysmiths.</b>
CLIENT	C Hus	DRAWING NO.	398-212	SCALE	1:100 @A3					