
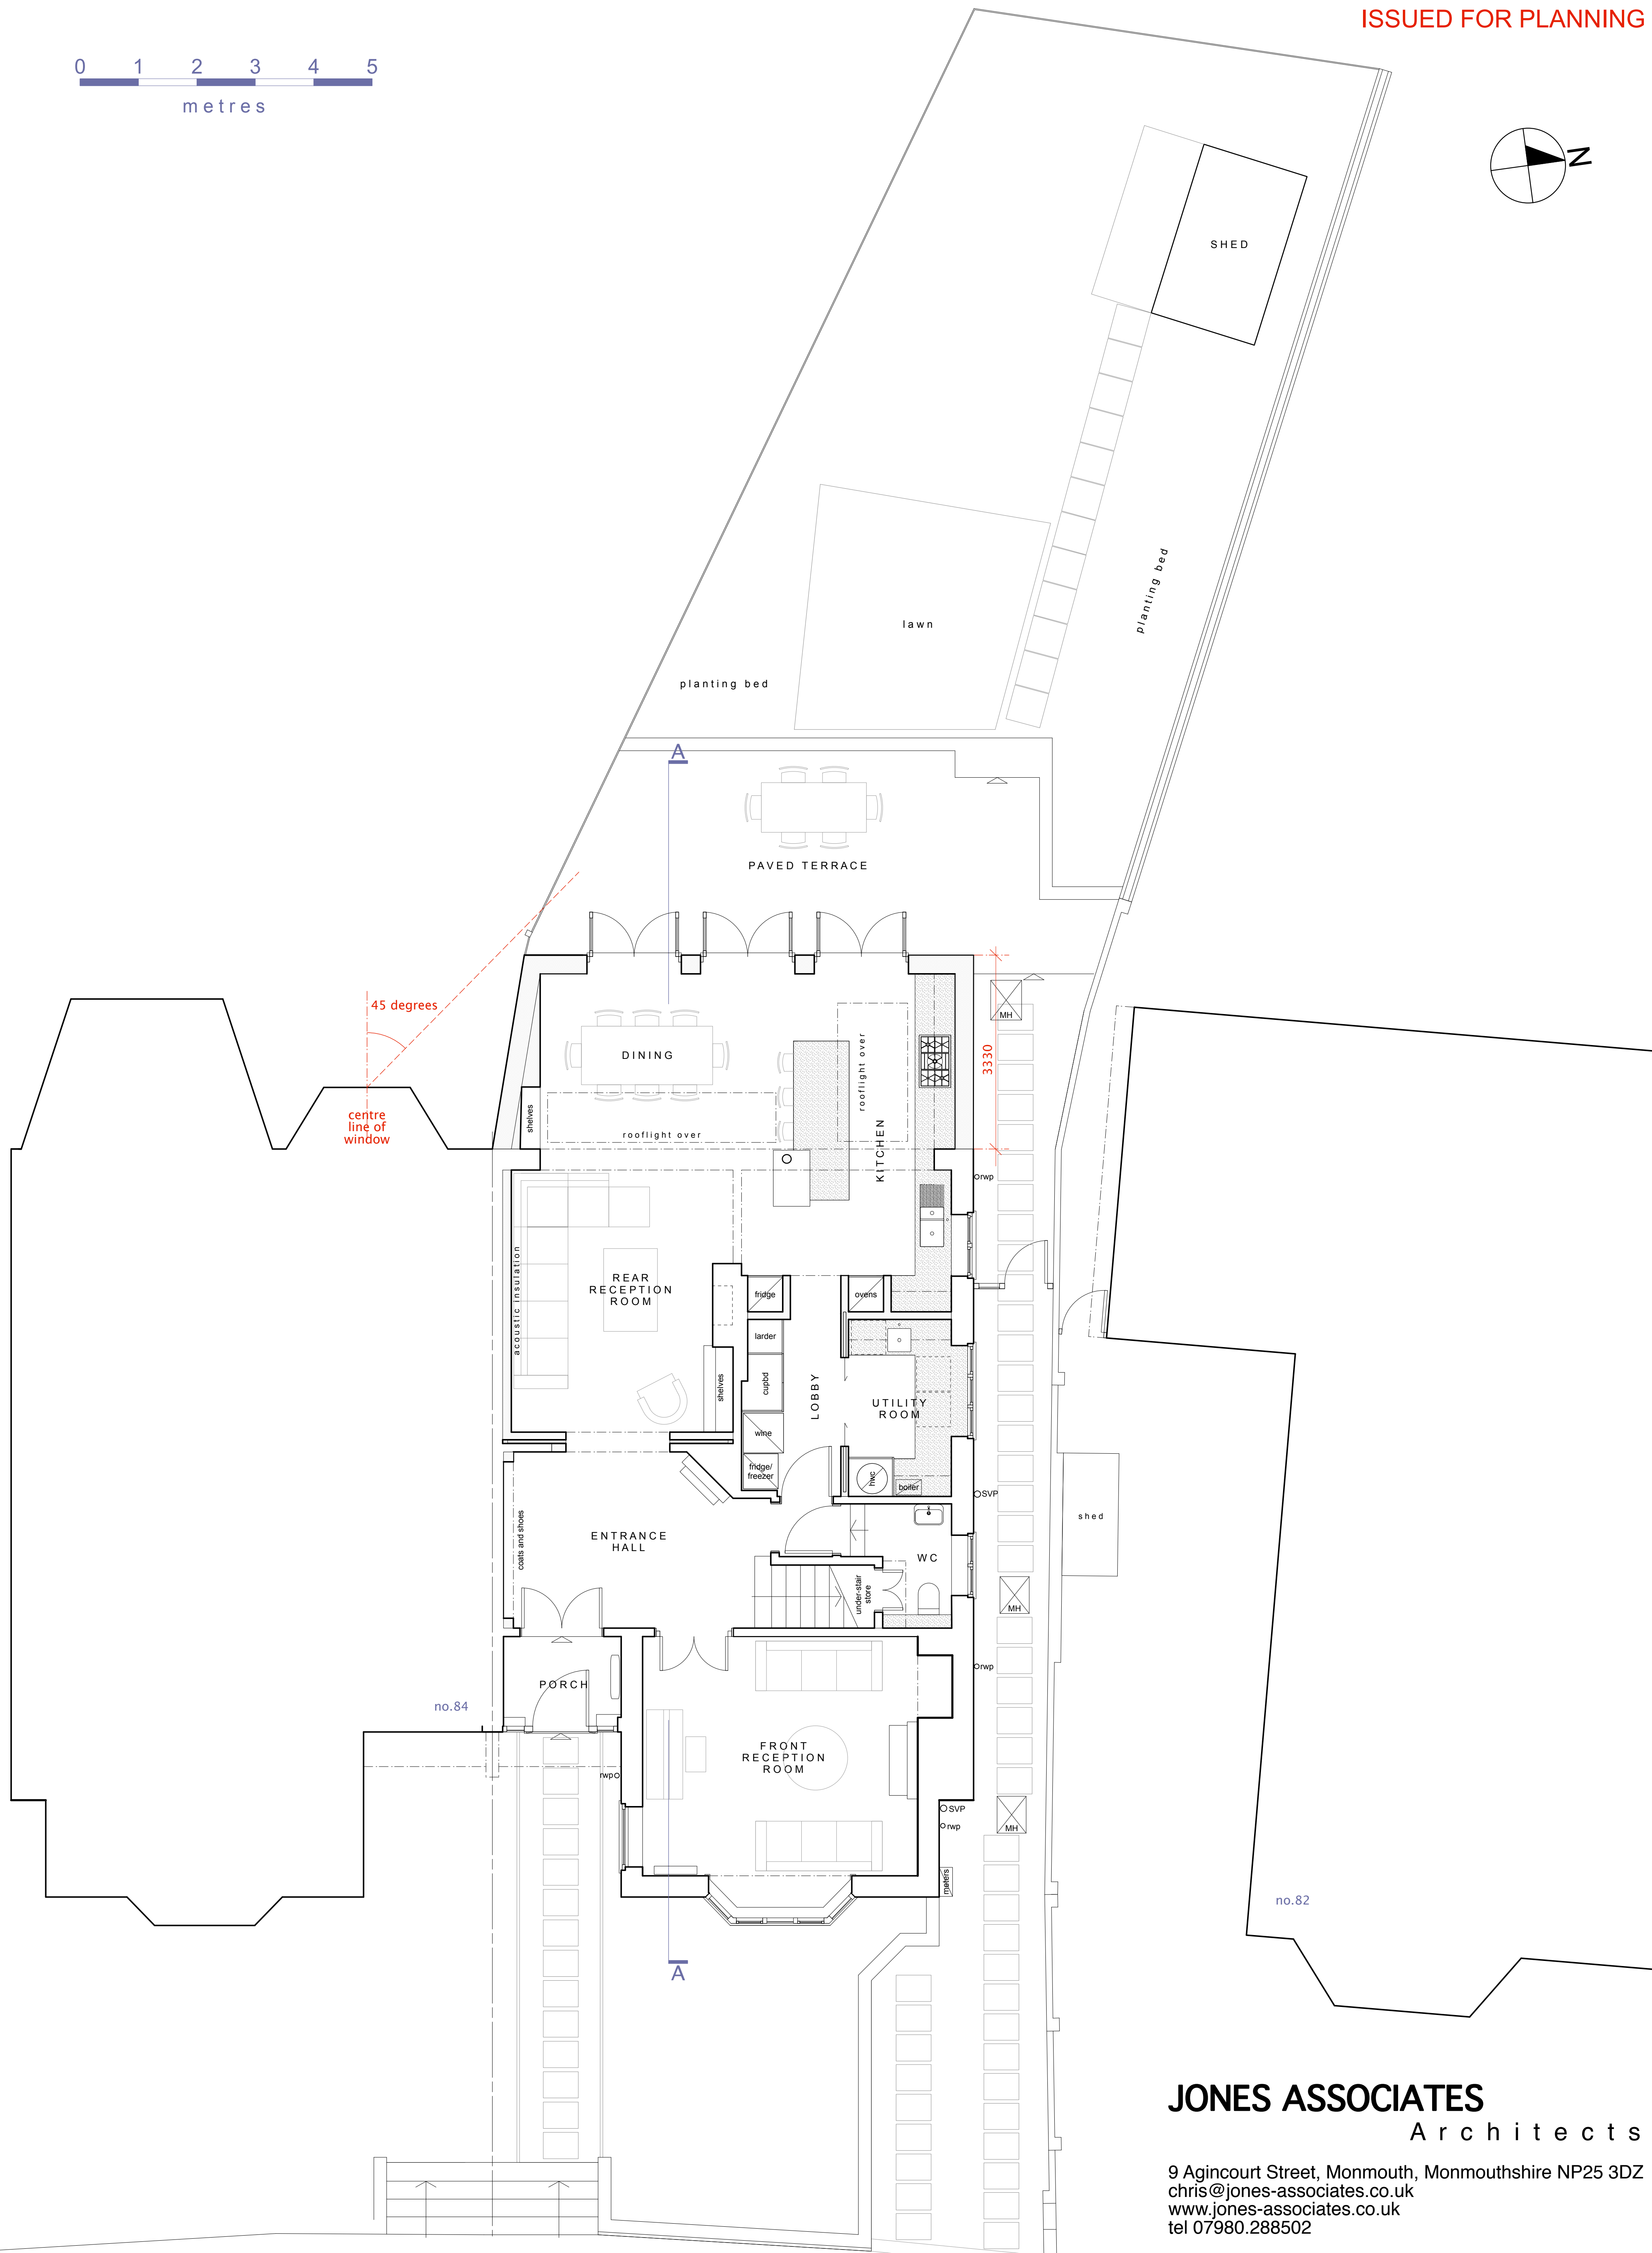
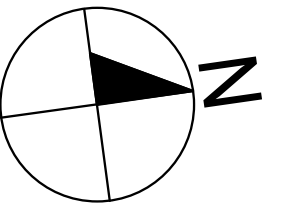


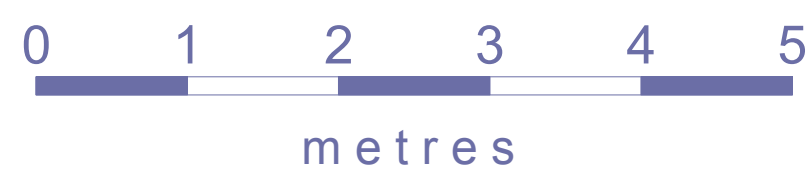

JONES ASSOCIATES

Architects

9 Agincourt Street, Monmouth, Monmouthshire NP25 3DZ
chris@jones-associates.co.uk
www.jones-associates.co.uk
tel 07980.288502

Job: 83 Lawn Road, London NW3 2XB:
Single Storey Rear Extension

Dwg: GROUND FLOOR PLAN AS PROPOSED

Scale: 1:50 @ A1
1:100 @ A3

Date: March '21

Dwg no: PL.02/A

REVISION A 20.07.21 Fenestration to proposed rear extension revised