




REAR ELEVATION AS PROPOSED



REAR ELEVATION AS EXISTING

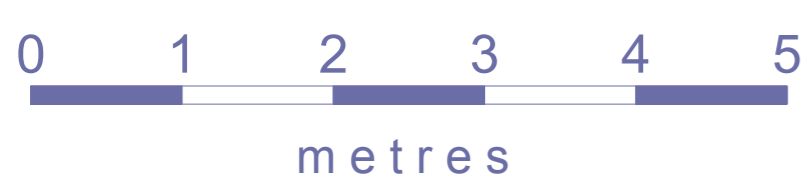

REVISION A 20.07.21 Fenestration to proposed rear extension revised

JONES ASSOCIATES

Architects

9 Agincourt Street, Monmouth, Monmouthshire NP25 3DZ
 chris@jones-associates.co.uk
 www.jones-associates.co.uk
 tel 07980.288502

Job: 83 Lawn Road, London NW3 2XB:
 Single Storey Rear Extension

Dwg: REAR ELEVATION AS EXISTING AND AS PROPOSED

Scale: 1:50 @ A1
 1:100 @ A3 **Date:** March '21 **Dwg no:** PL.05/A