



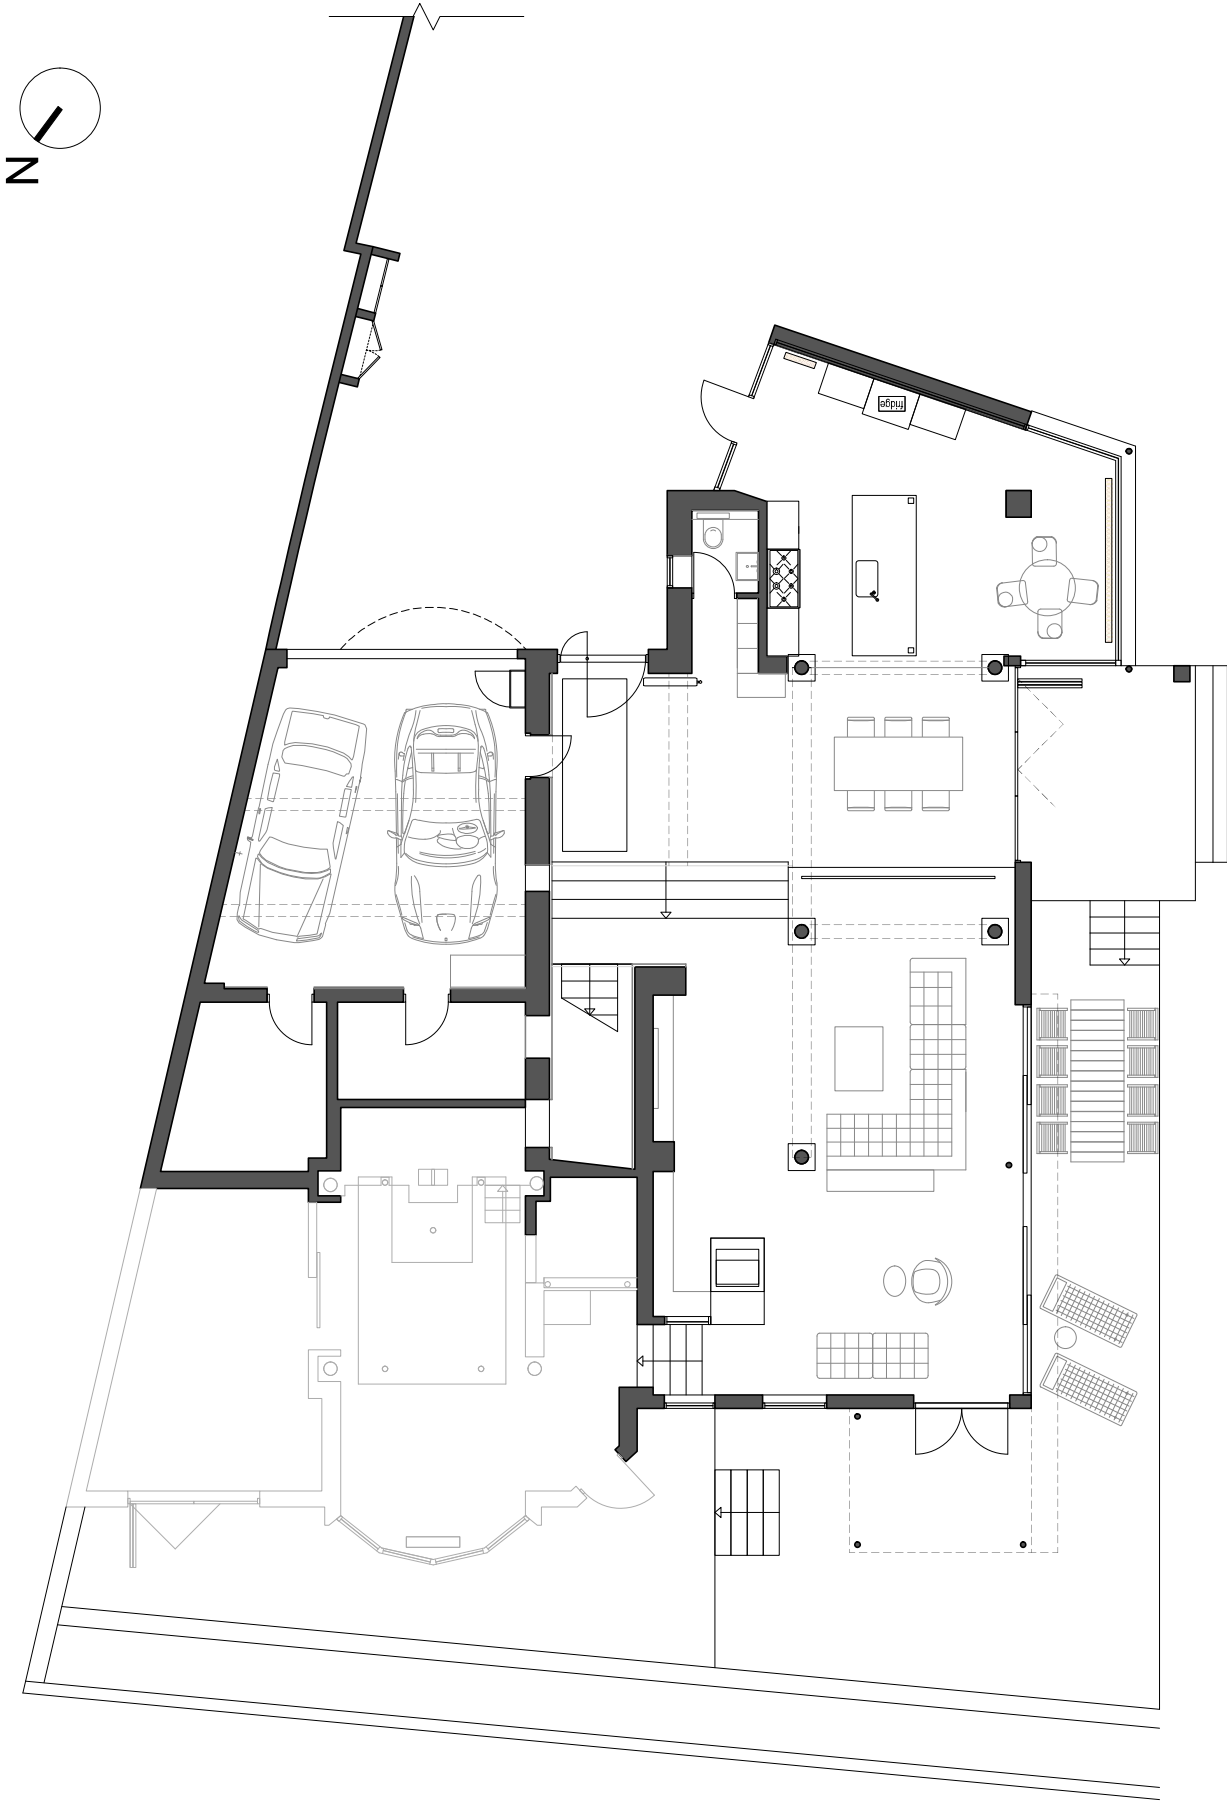


Existing ground floor plan
Scale 1:100

Scale 1:100
0 1 2 5 10m

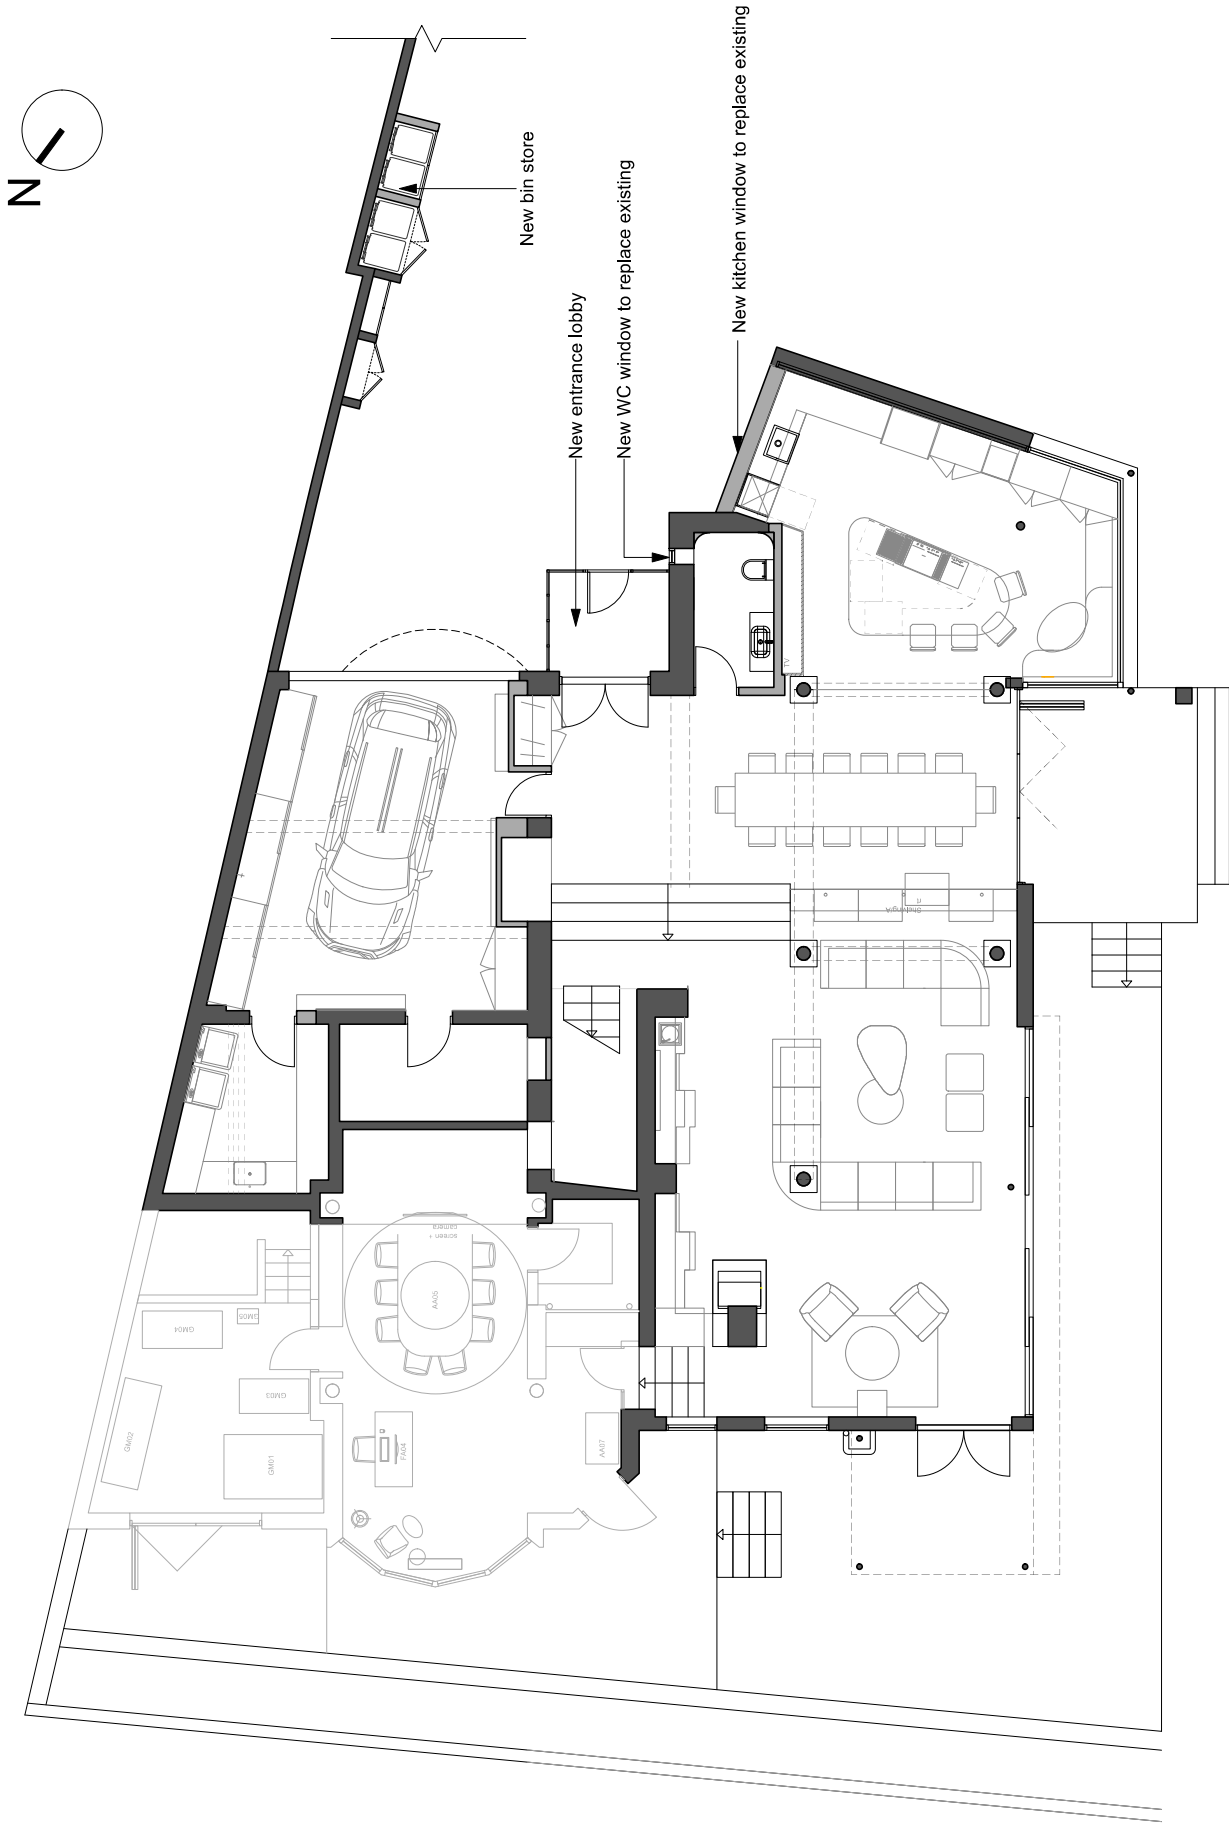


Proposed ground floor plan
Scale 1:100

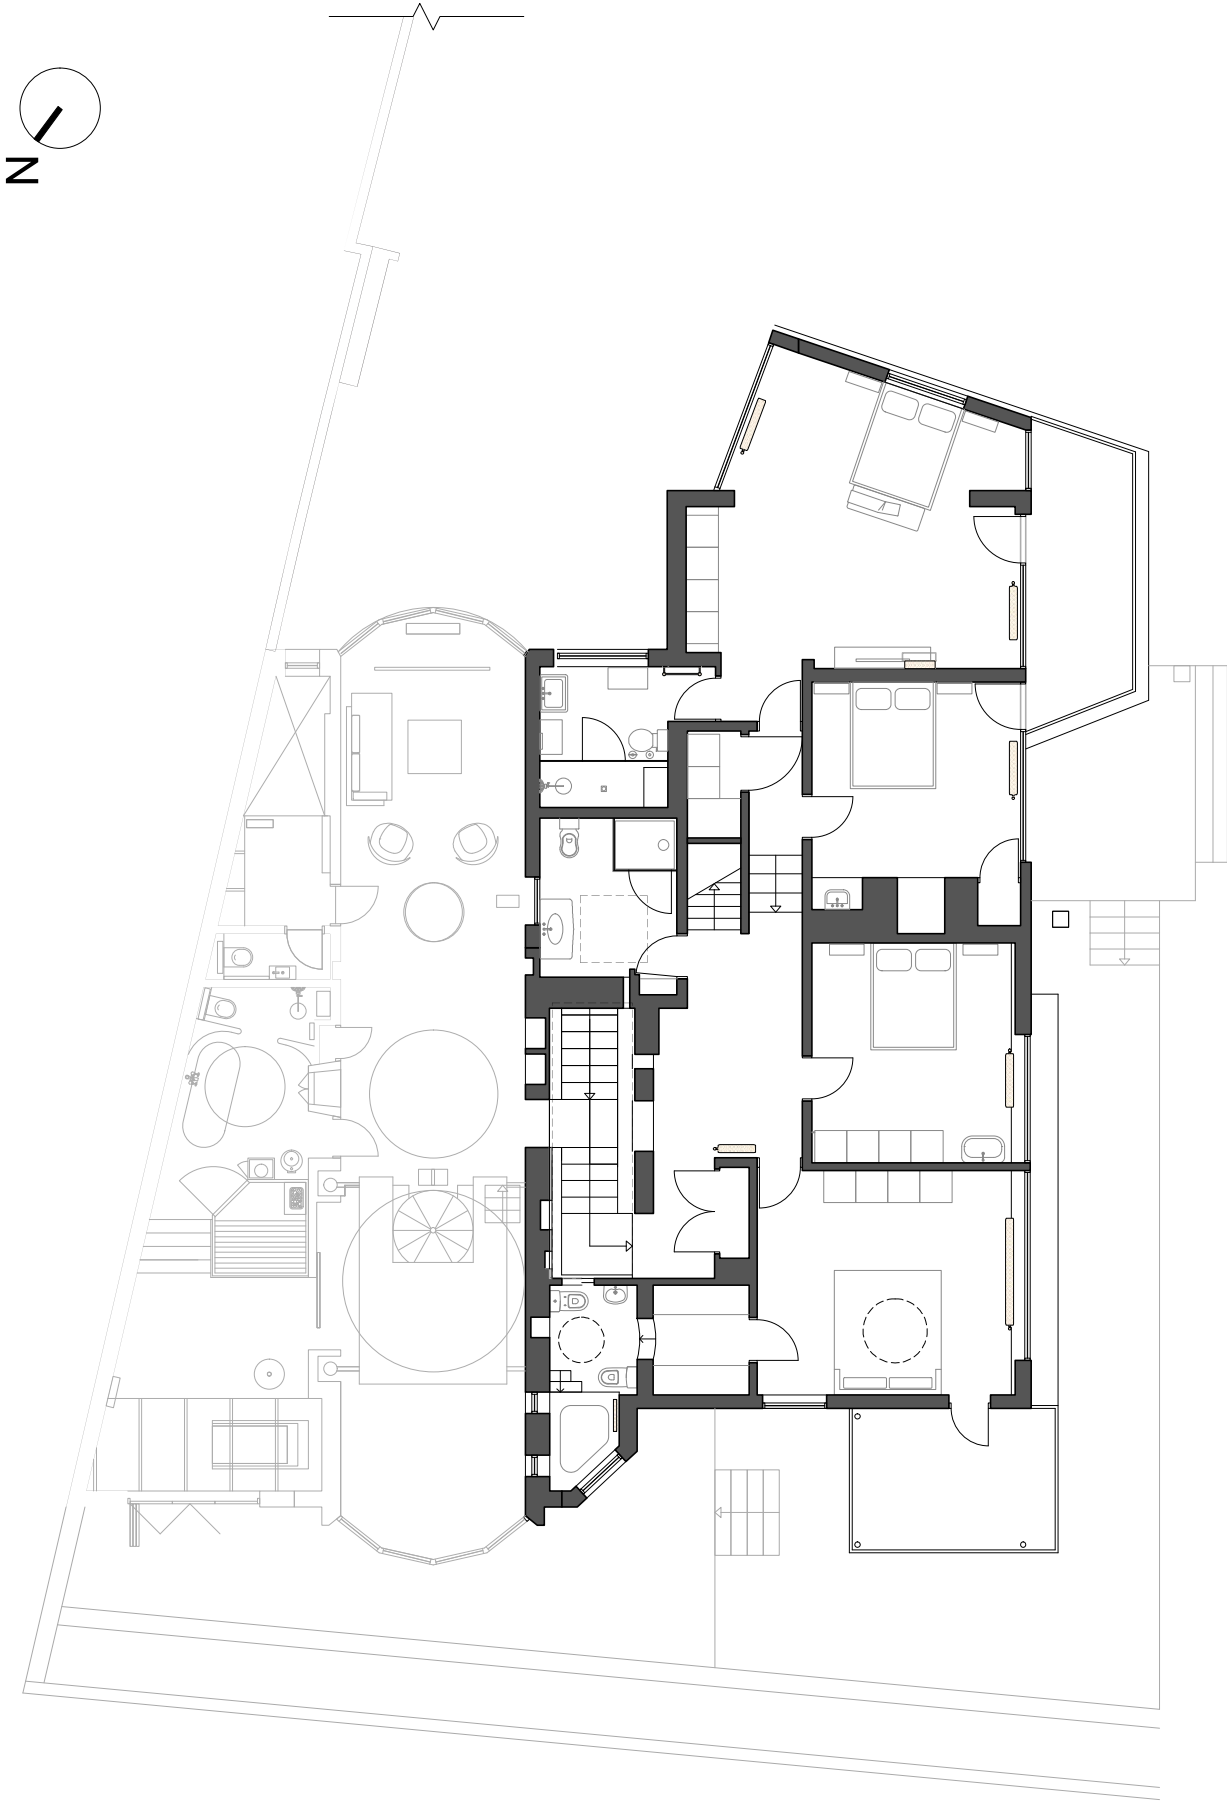

Existing first floor plan
Scale 1:100



Scale 1:100
0 1 2 5 10m

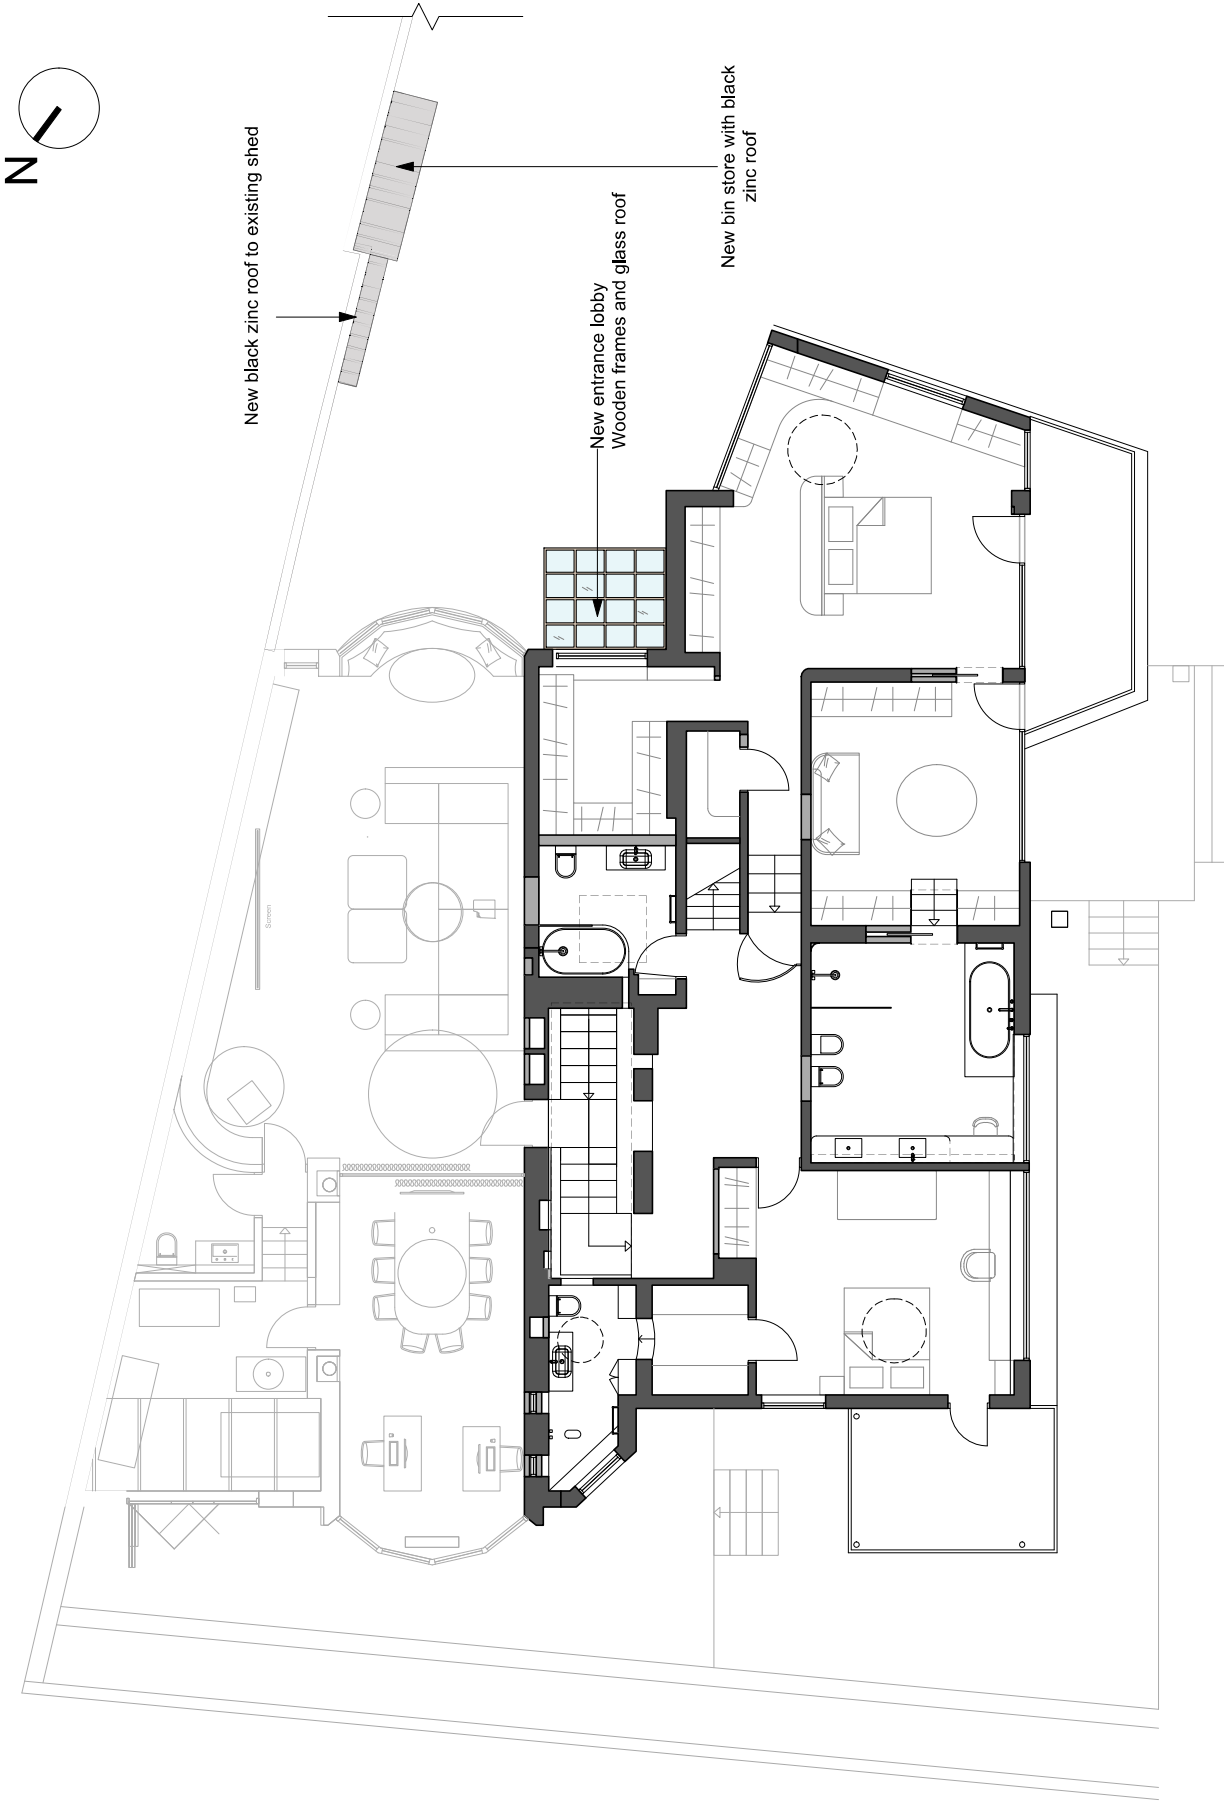

Proposed first floor plan
Scale 1:100





Scale 1:100

 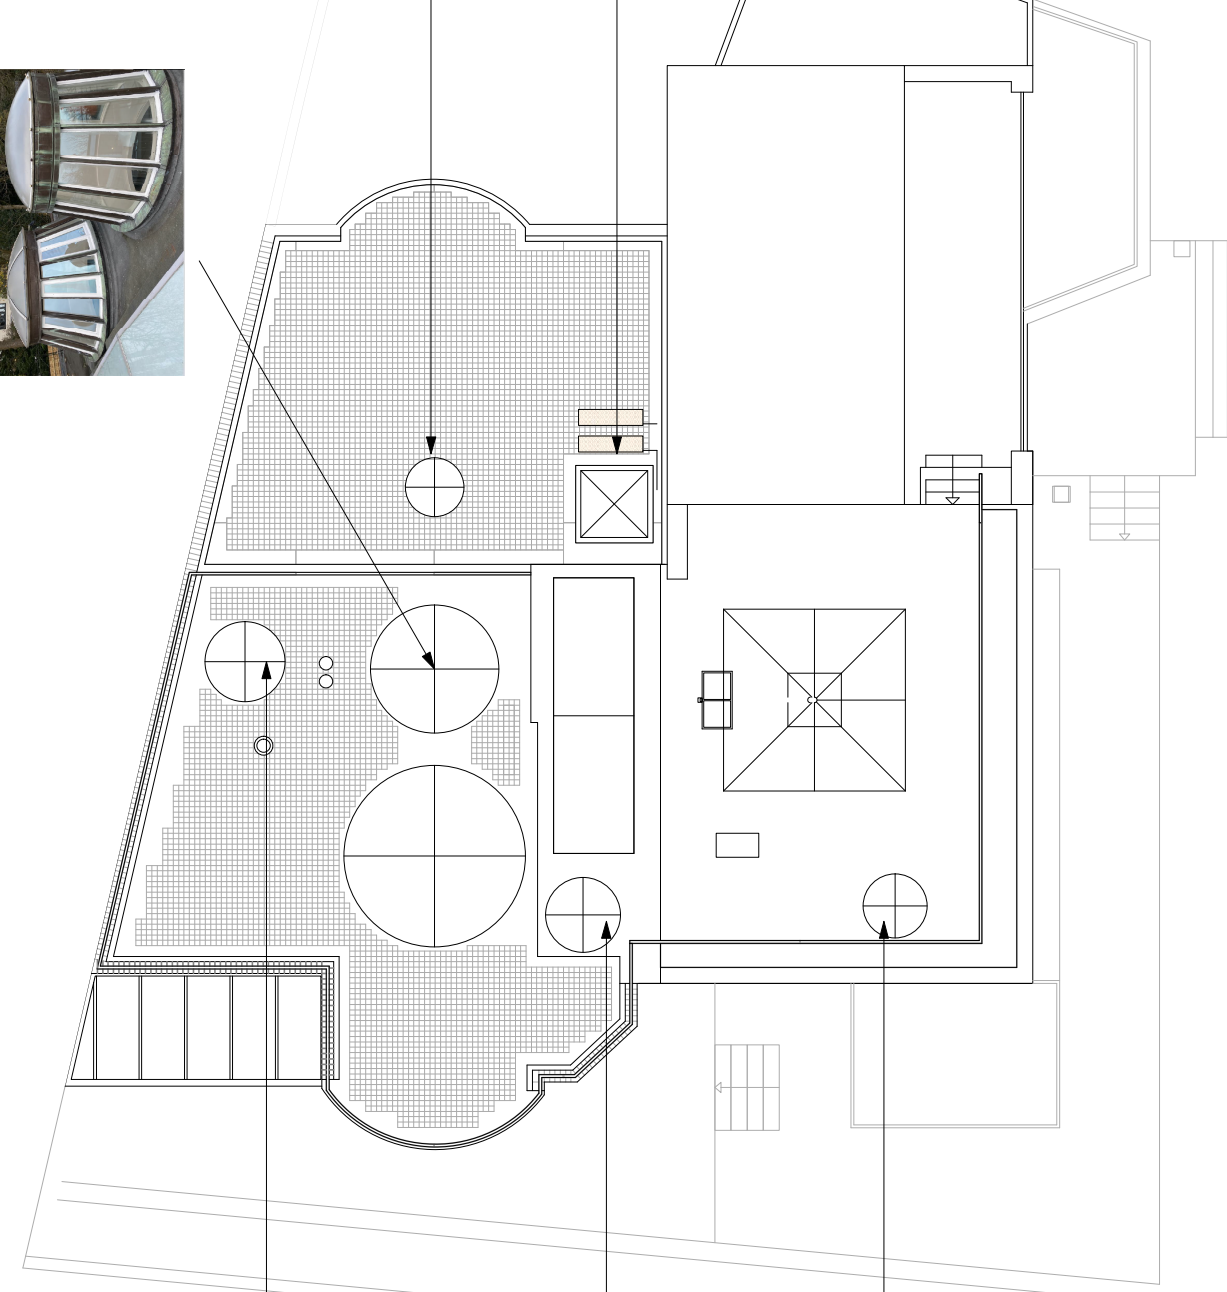

Existing roof plan
Scale 1:100

Scale 1:100
0 1 2 5 10m

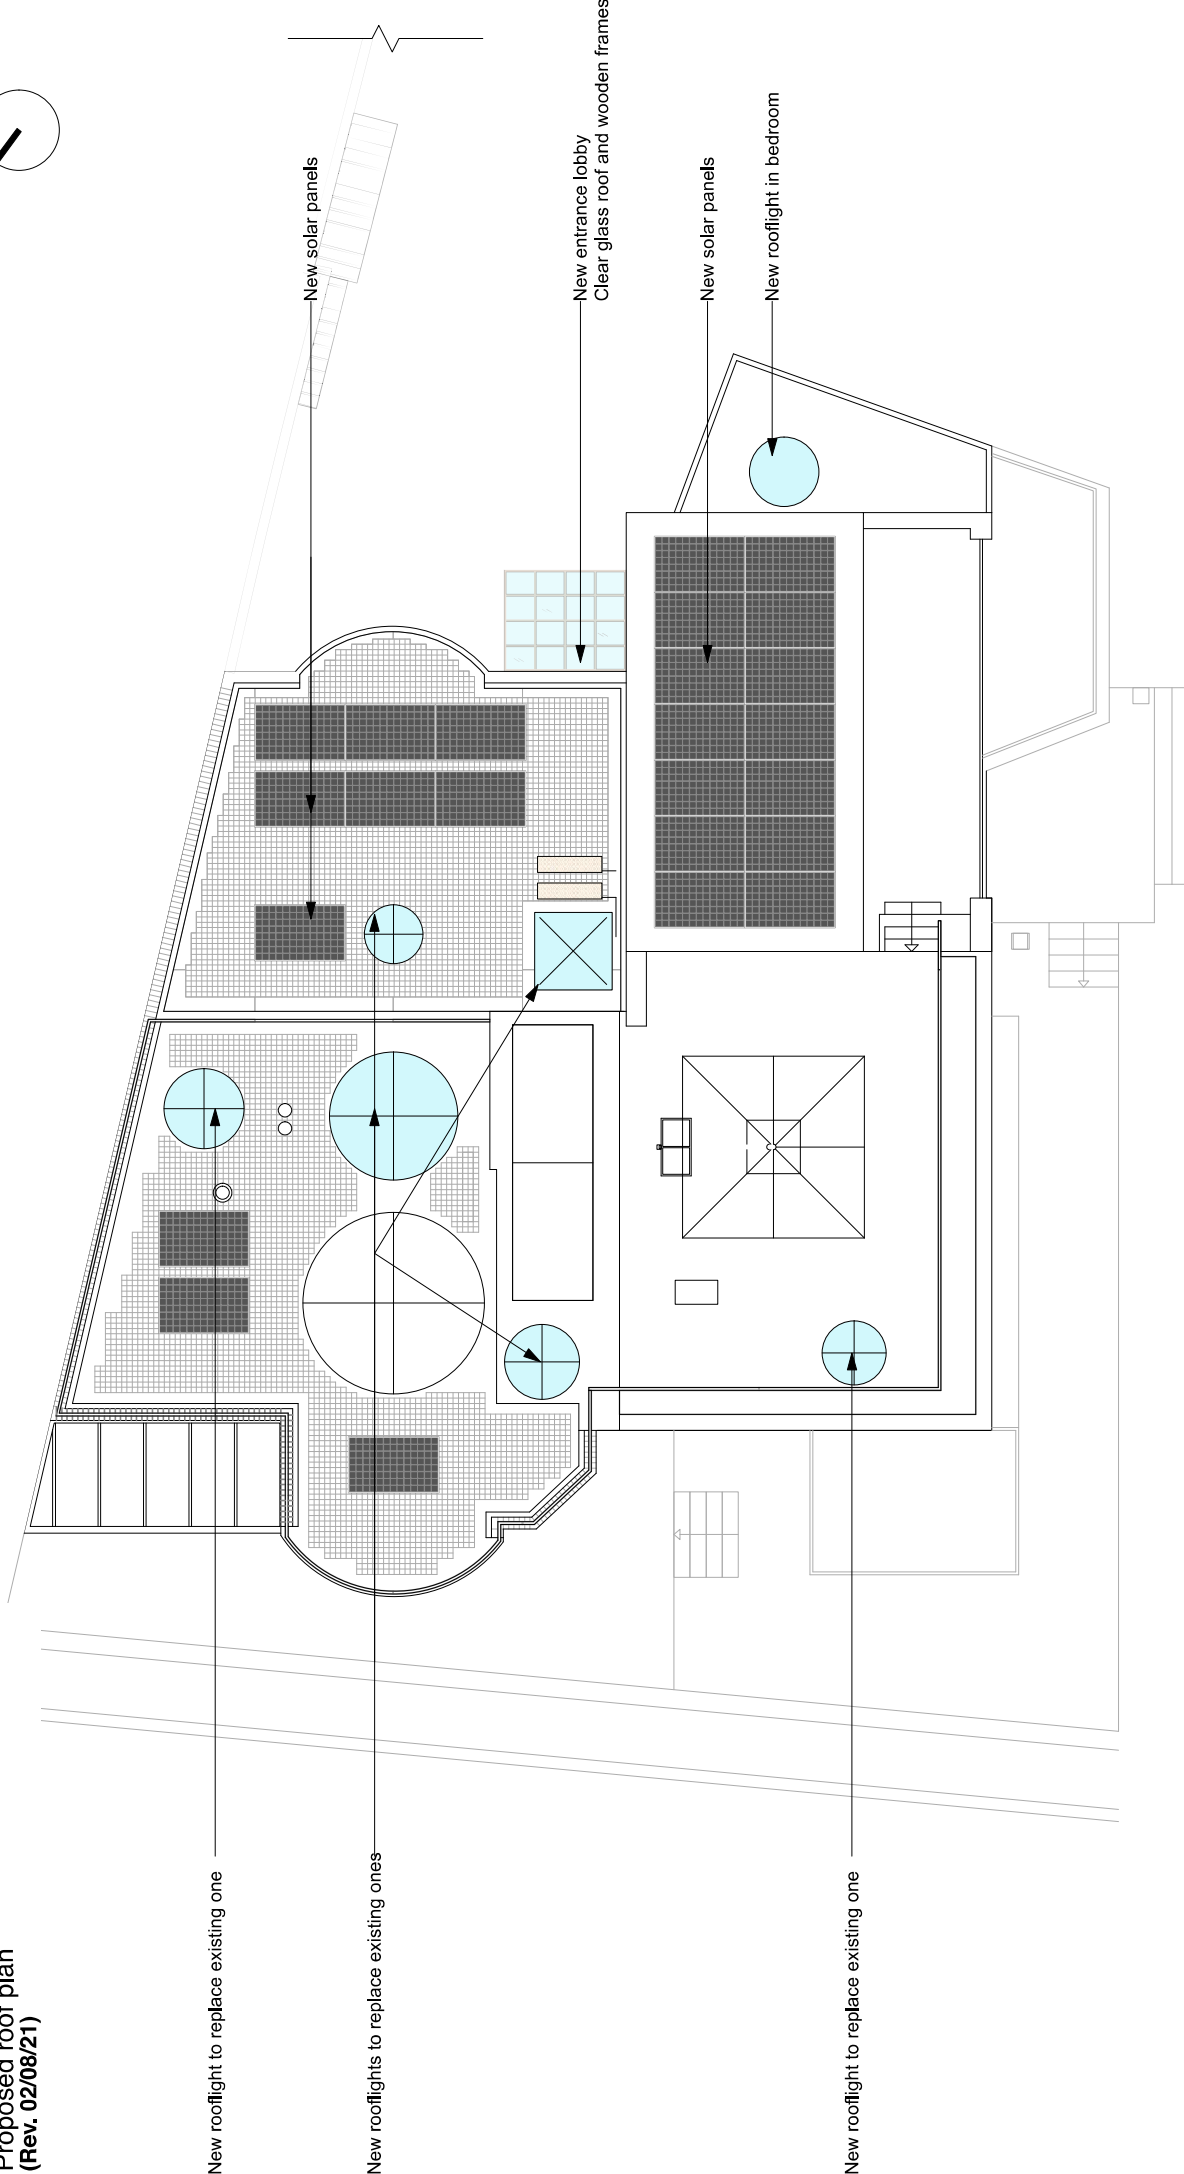 

Existing roof plan
Scale 1:100

