

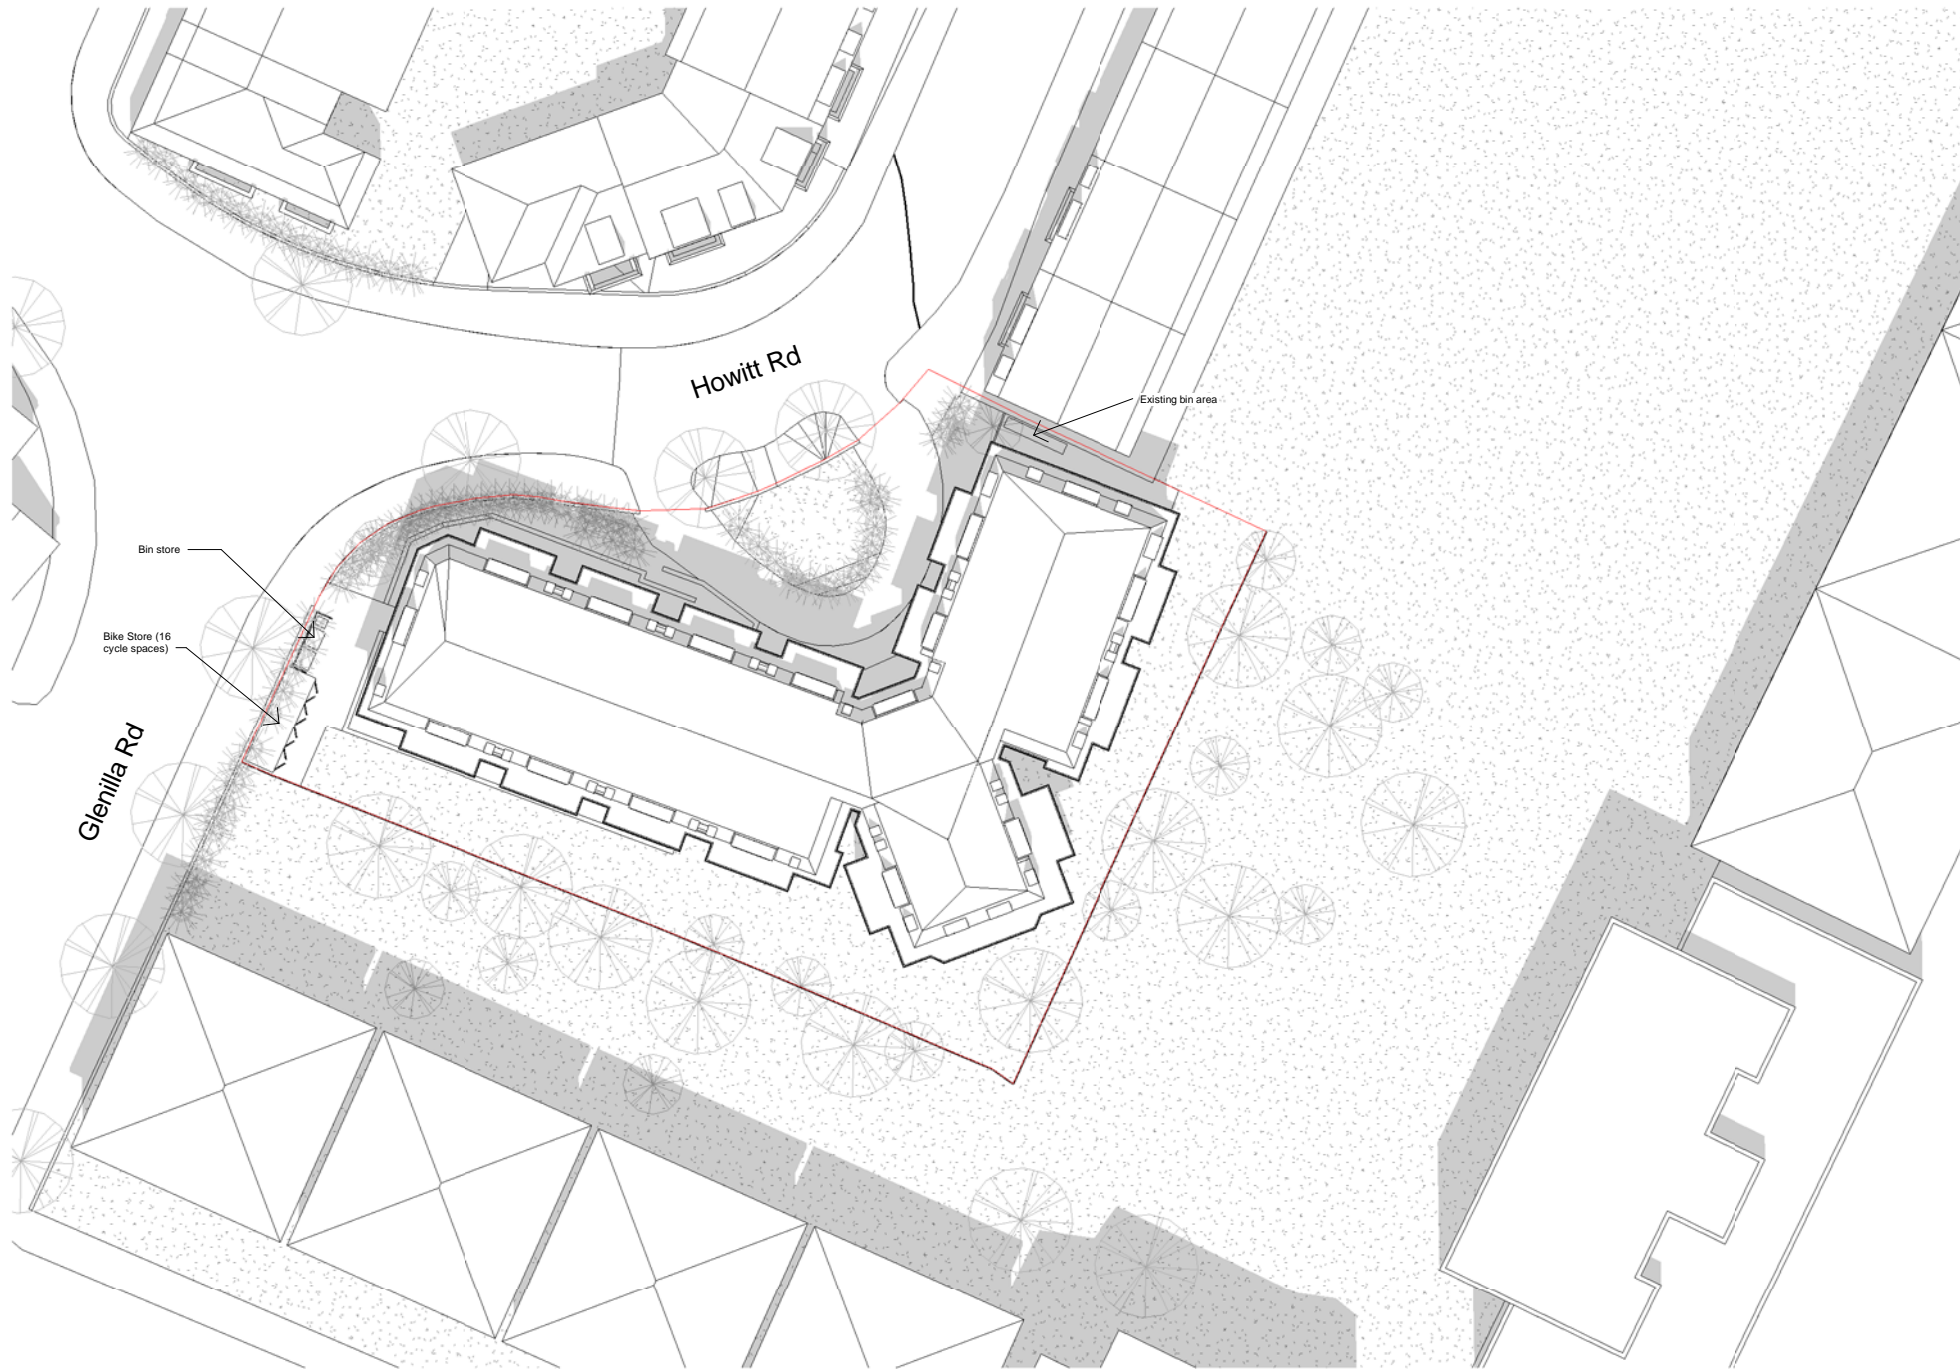



DO NOT SCALE FROM THIS DRAWING.
ALL DIMENSIONS TO BE CHECKED ON SITE.
COPYRIGHT RESERVED.

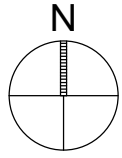

PROPOSED SITE PLAN
1:500

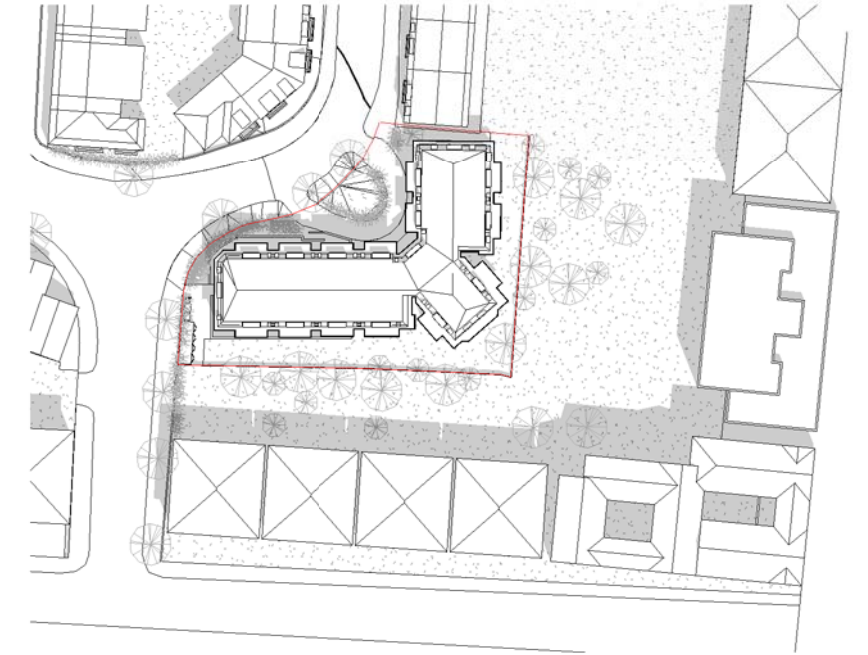

LOCATION PLAN
1:1250

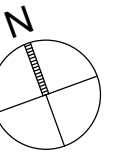

| REV/ ISSUE | NOTE | DRN | DATE |
|------------|-----------------------------|-----|----------|
| C | Revised Bike an Bin storage | SR | 04.08.21 |
| B | Full Planning Application | XZ | 23.04.21 |
| A | Floor plan to QS | SR | 21.01.21 |

| SCALE | DATE | DRN | CHK |
|----------|------------|-----|-----|
| 1:500@A3 | 08.07.2019 | FB | MH |

PROJECT
Howitt Road, Belsize Park

DRAWING
**Proposed Site and
Location Plan**

bubble architects
STUDIO 205 THE BUSWORKS
39-41 NORTH ROAD
LONDON N7 9DP
WWW.BUBBLEARCHITECTS.CO.UK

| JOB NO | DRAWING NO | REV |
|--------|------------|-----|
| 019024 | P-Si-B-012 | c |