
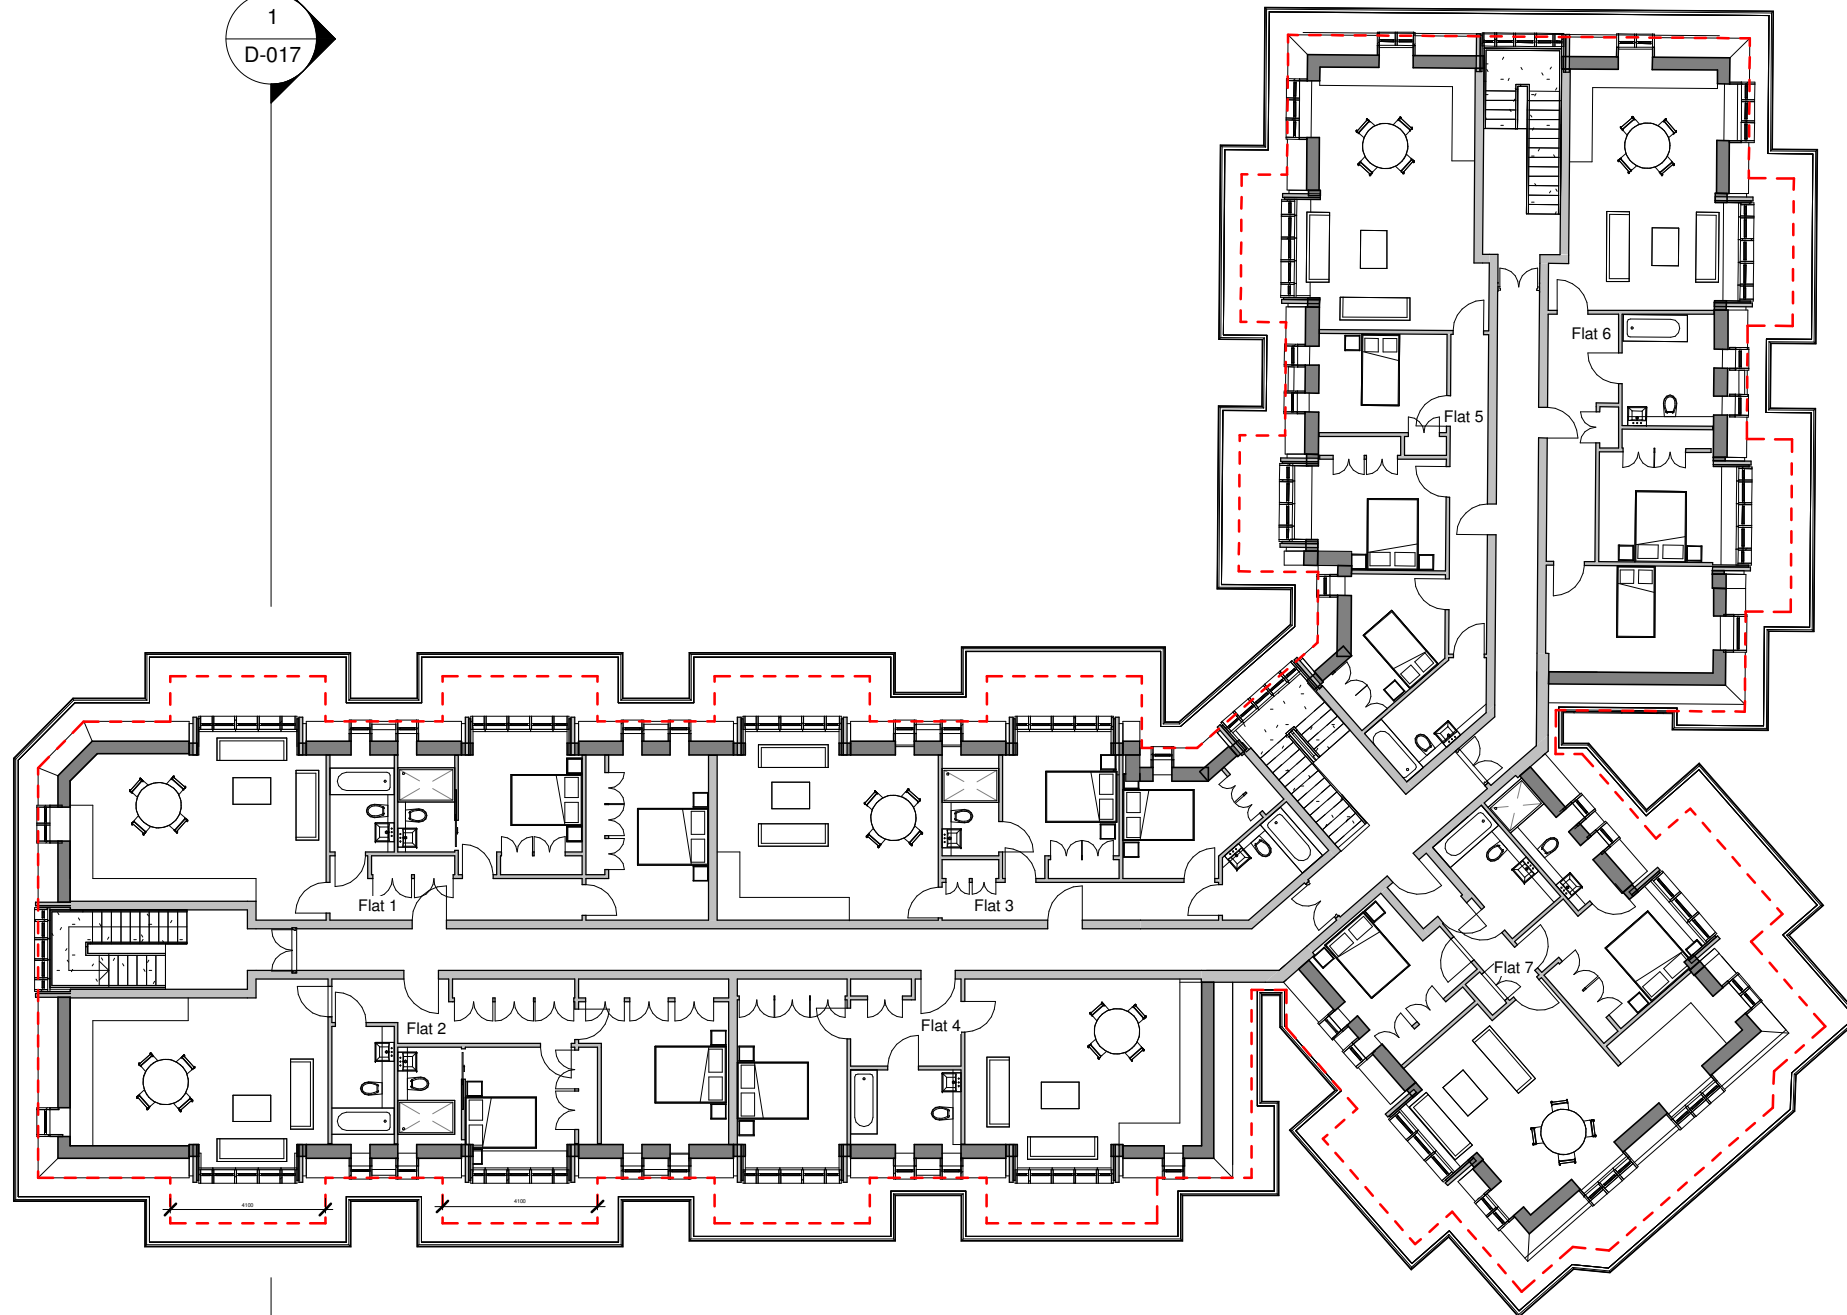
 


DO NOT SCALE FROM THIS DRAWING.
ALL DIMENSIONS TO BE CHECKED ON SITE.
COPYRIGHT RESERVED.

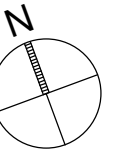

GIA		
Name	Area	Comments

Flat 1	75 m ²	2b4p
Flat 2	77 m ²	2b4p
Flat 3	69 m ²	2b3p
Flat 4	57 m ²	1b2p
Flat 5	78 m ²	3b4p
Flat 6	71 m ²	2b3p
Flat 7	70 m ²	2b4p

497 m²

REV/ ISSUE	NOTE	DRN	DATE
C	Full Planning Application	XZ	23.04.21
B	Floor plan to QS	SR	21.01.21
A	Revised Floor Plan	SR	16.12.20

SCALE	DATE	DRN	CHK
1:200@A3	08.07.2019	FB	MH

PROJECT
Howitt Road, Belsize Park

DRAWING
Proposed Third Floor Plan

bubble architects STUDIO 205 THE BUSWORKS
39-41 NORTH ROAD
LONDON N7 9DP
WWW.BUBBLEARCHITECTS.CO.UK

JOB NO	DRAWING NO	REV
019024	P-03-D-013	C

PROPOSED THIRD FLOOR PLAN
1:200

