

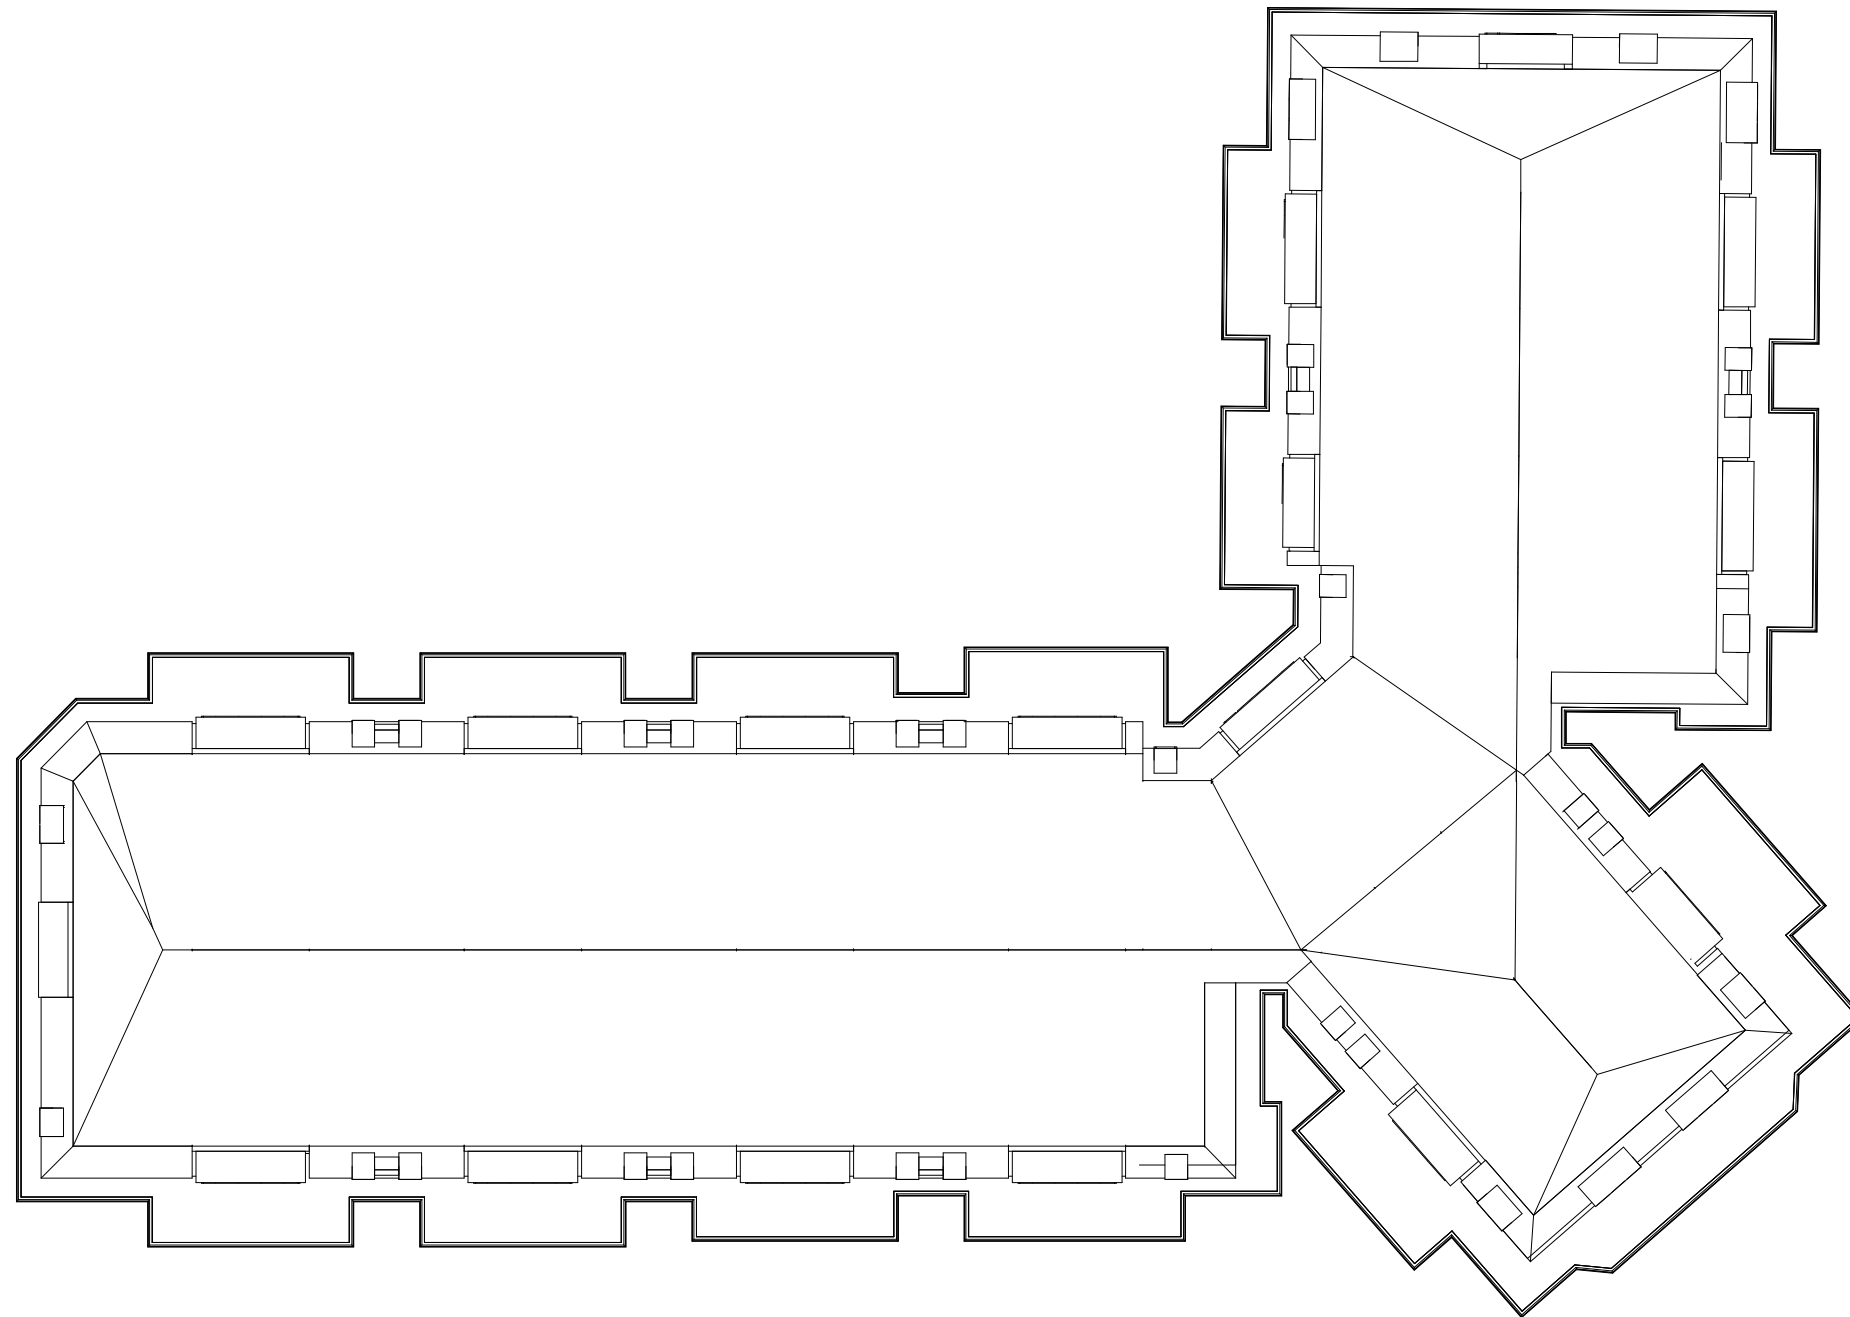


DO NOT SCALE FROM THIS DRAWING.
ALL DIMENSIONS TO BE CHECKED ON SITE.
COPYRIGHT RESERVED.

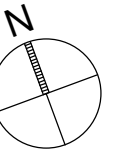

PROPOSED ROOF PLAN
1:200

 

REV/ ISSUE	NOTE	DRN	DATE
B	Full Planning Application	XZ	23.04.21
A	Floor plan to QS	SR	21.01.21

SCALE	DATE	DRN	CHK
1:200@A3	08.07.2019	FB	MH

PROJECT
Howitt Road, Belsize Park

DRAWING
Proposed Roof Plan

bubble architects STUDIO 205 THE BUSWORKS
39-41 NORTH ROAD
LONDON N7 9DP
WWW.BUBBLEARCHITECTS.CO.UK

JOB NO	DRAWING NO	REV
019024	P-R-D-014	A