

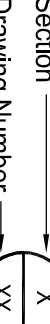
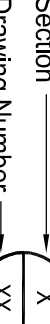


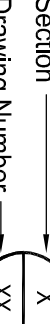

<p><b>Notes:</b></p> <p>1. The drawing is to be read in conjunction with all relevant Consultant's drawings and specifications.</p>	<p><b>Key:</b></p> <p>1. Denotes Section ———→</p> <p>Denotes Drawing Number ———→</p> 	<p><b>Project:</b> 23 DALEHAM GARDENS, LONDON, NW3</p> <p><b>Title:</b> GARDEN POD GROUND FLOOR AND ROOF PLANS</p> <p><b>Client:</b> Mr &amp; Mrs Murray</p> <p><b>Architect:</b> XUL Architecture</p>	<p><b>Drawn by:</b> BA</p> <p><b>Checked by:</b> DO</p> <p><b>Date:</b> June 2021</p> <p><b>Scale:</b> AS NOTED @ A1</p>
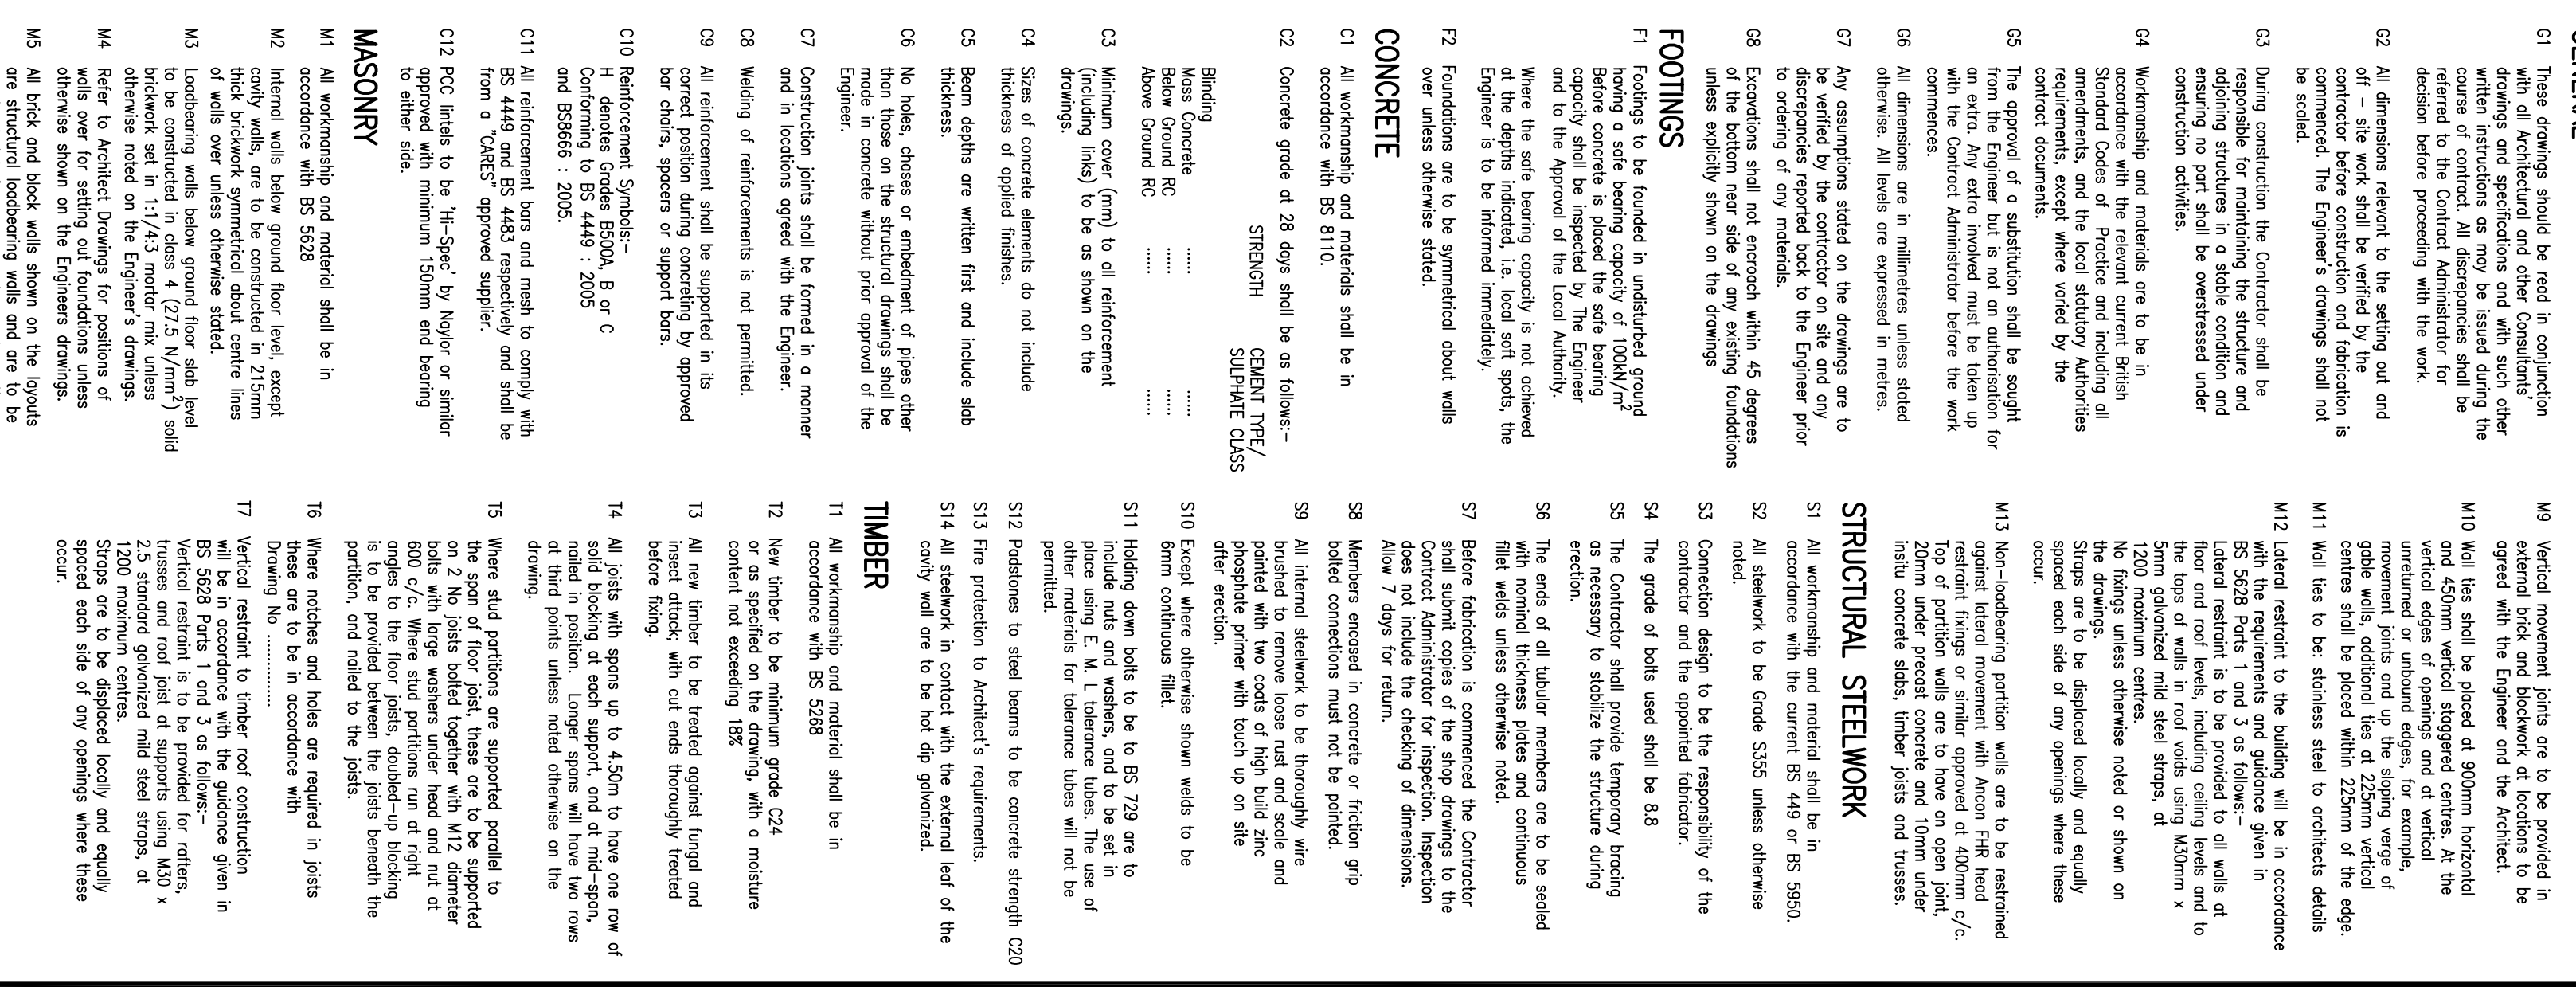

Key:

1. Denotes Section 

PRELIMINARY

Project: 23 DALEHAM GARDENS, LONDON, NW3		Drawn by: BA									
Title: GARDEN POD GROUND FLOOR AND ROOF PLANS		Checked by: DO									
Client: Mr & Mrs Murray		Date: June 2021									
Architect: XUL Architecture		Scale: AS NOTED @ A1									
<div> <b>Halstead ASSOCIATES</b> CONSTRUCTION CONSULTANTS</div> <div><div><div>1 Aldersham Road Whiteford London W20 0AB</div><div>t. 020 8445 7721 f. 020 8446 2199 e. office@halstead.co.uk w. www.halstead.co.uk</div></div></div>		Drawing No: 18423/01									
		<table><tr><td></td><td></td><td></td><td></td><td></td><td></td><td></td><td></td><td></td><td></td></tr></table>									