




LOWER GROUND FLOOR PLAN

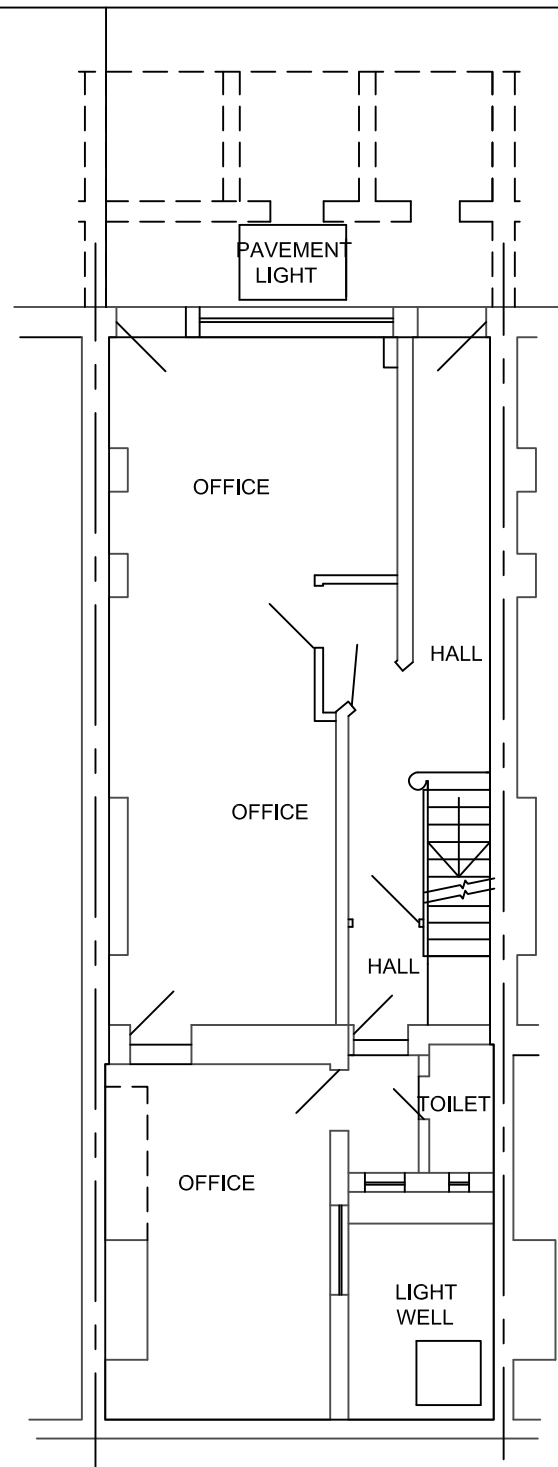


GROUND FLOOR PLAN

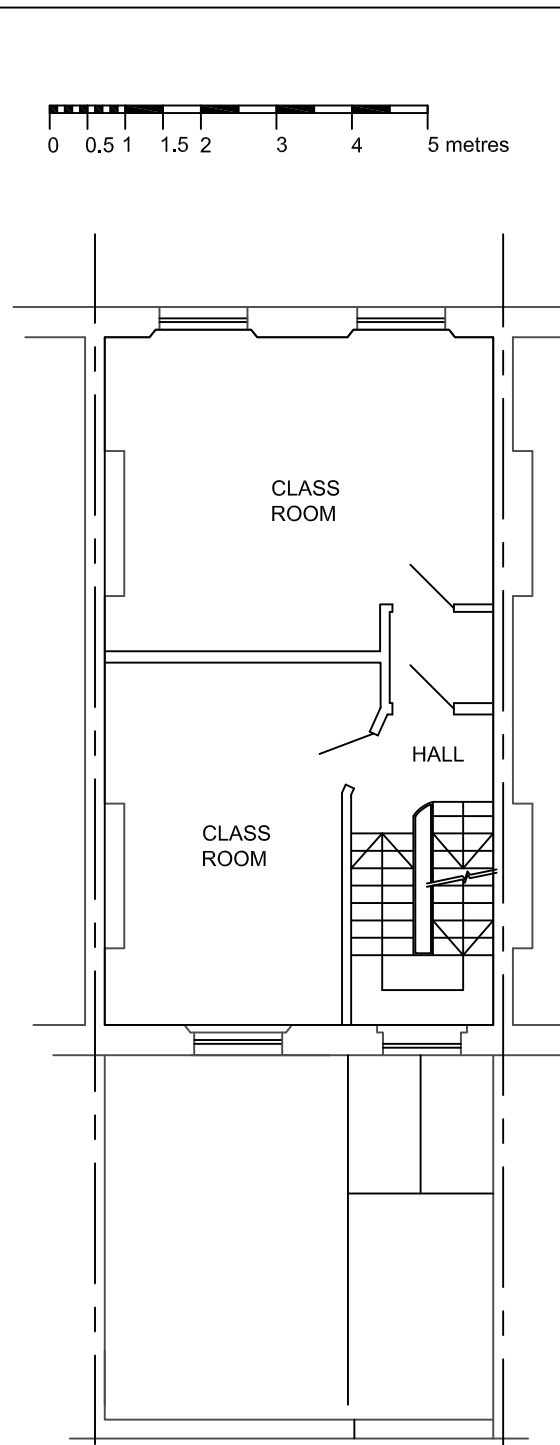


FIRST FLOOR PLAN

 

FLOORS NOT LEVEL IN PARTICULAR FIRST AND SECOND FLOORS

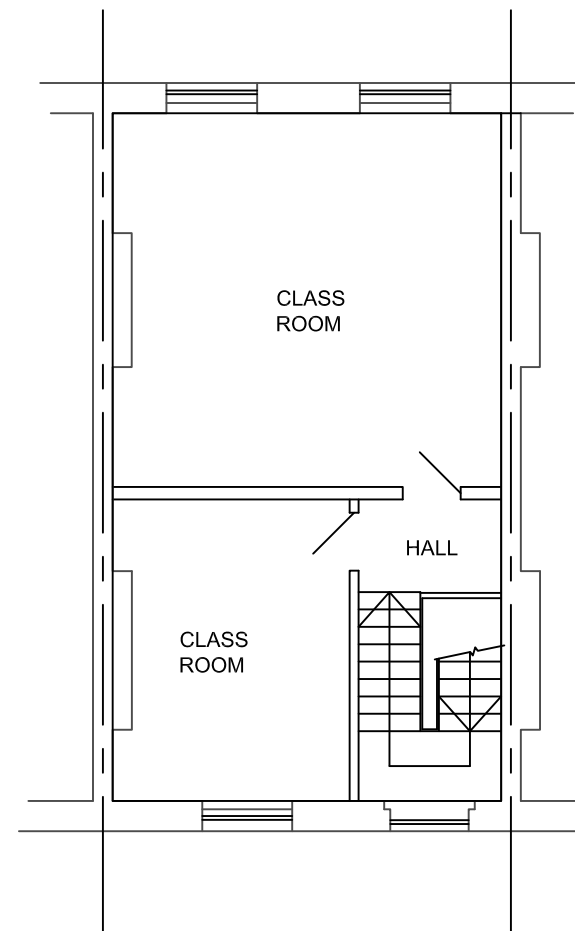

SECOND FLOOR PLAN

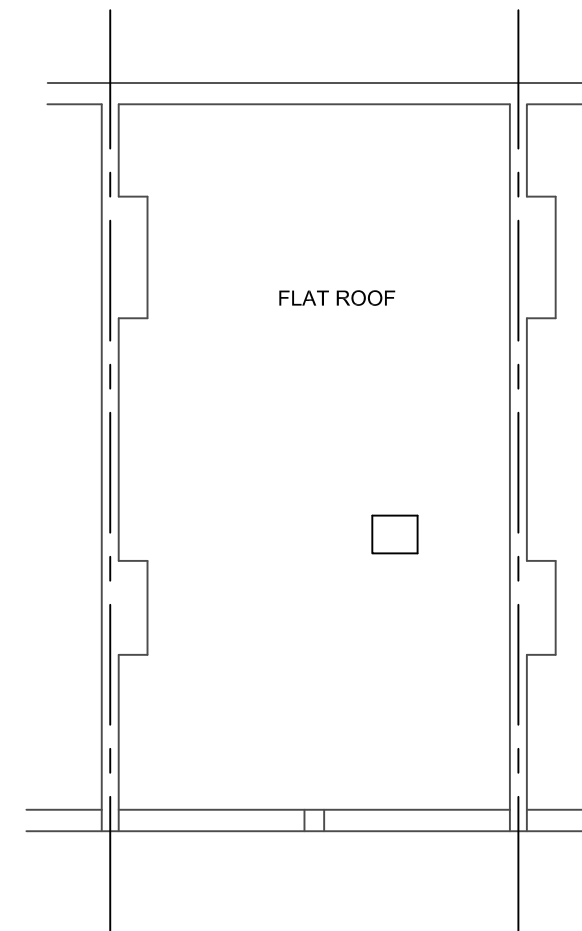

ROOF PLAN

A ROOF PLAN ADDED		OCT 18	
Suffix		Revision	
		Date	
KLF STRUCTURAL DESIGN LIMITED Consulting Engineers SBC House Wallington SM6 7AH 020 8619 0359 KLF_Structural_Design@yahoo.com			
©			
Job 126 BOUNDARY ROAD LONDON NW8			
Title EXISTING FLOOR PLANS			
Drawn TM	Date SEP 18	Checked	Date
		Scale 1:100 @ A3	
Sheet Size A3		Sheet No. 18039/A01	
Revision		A	