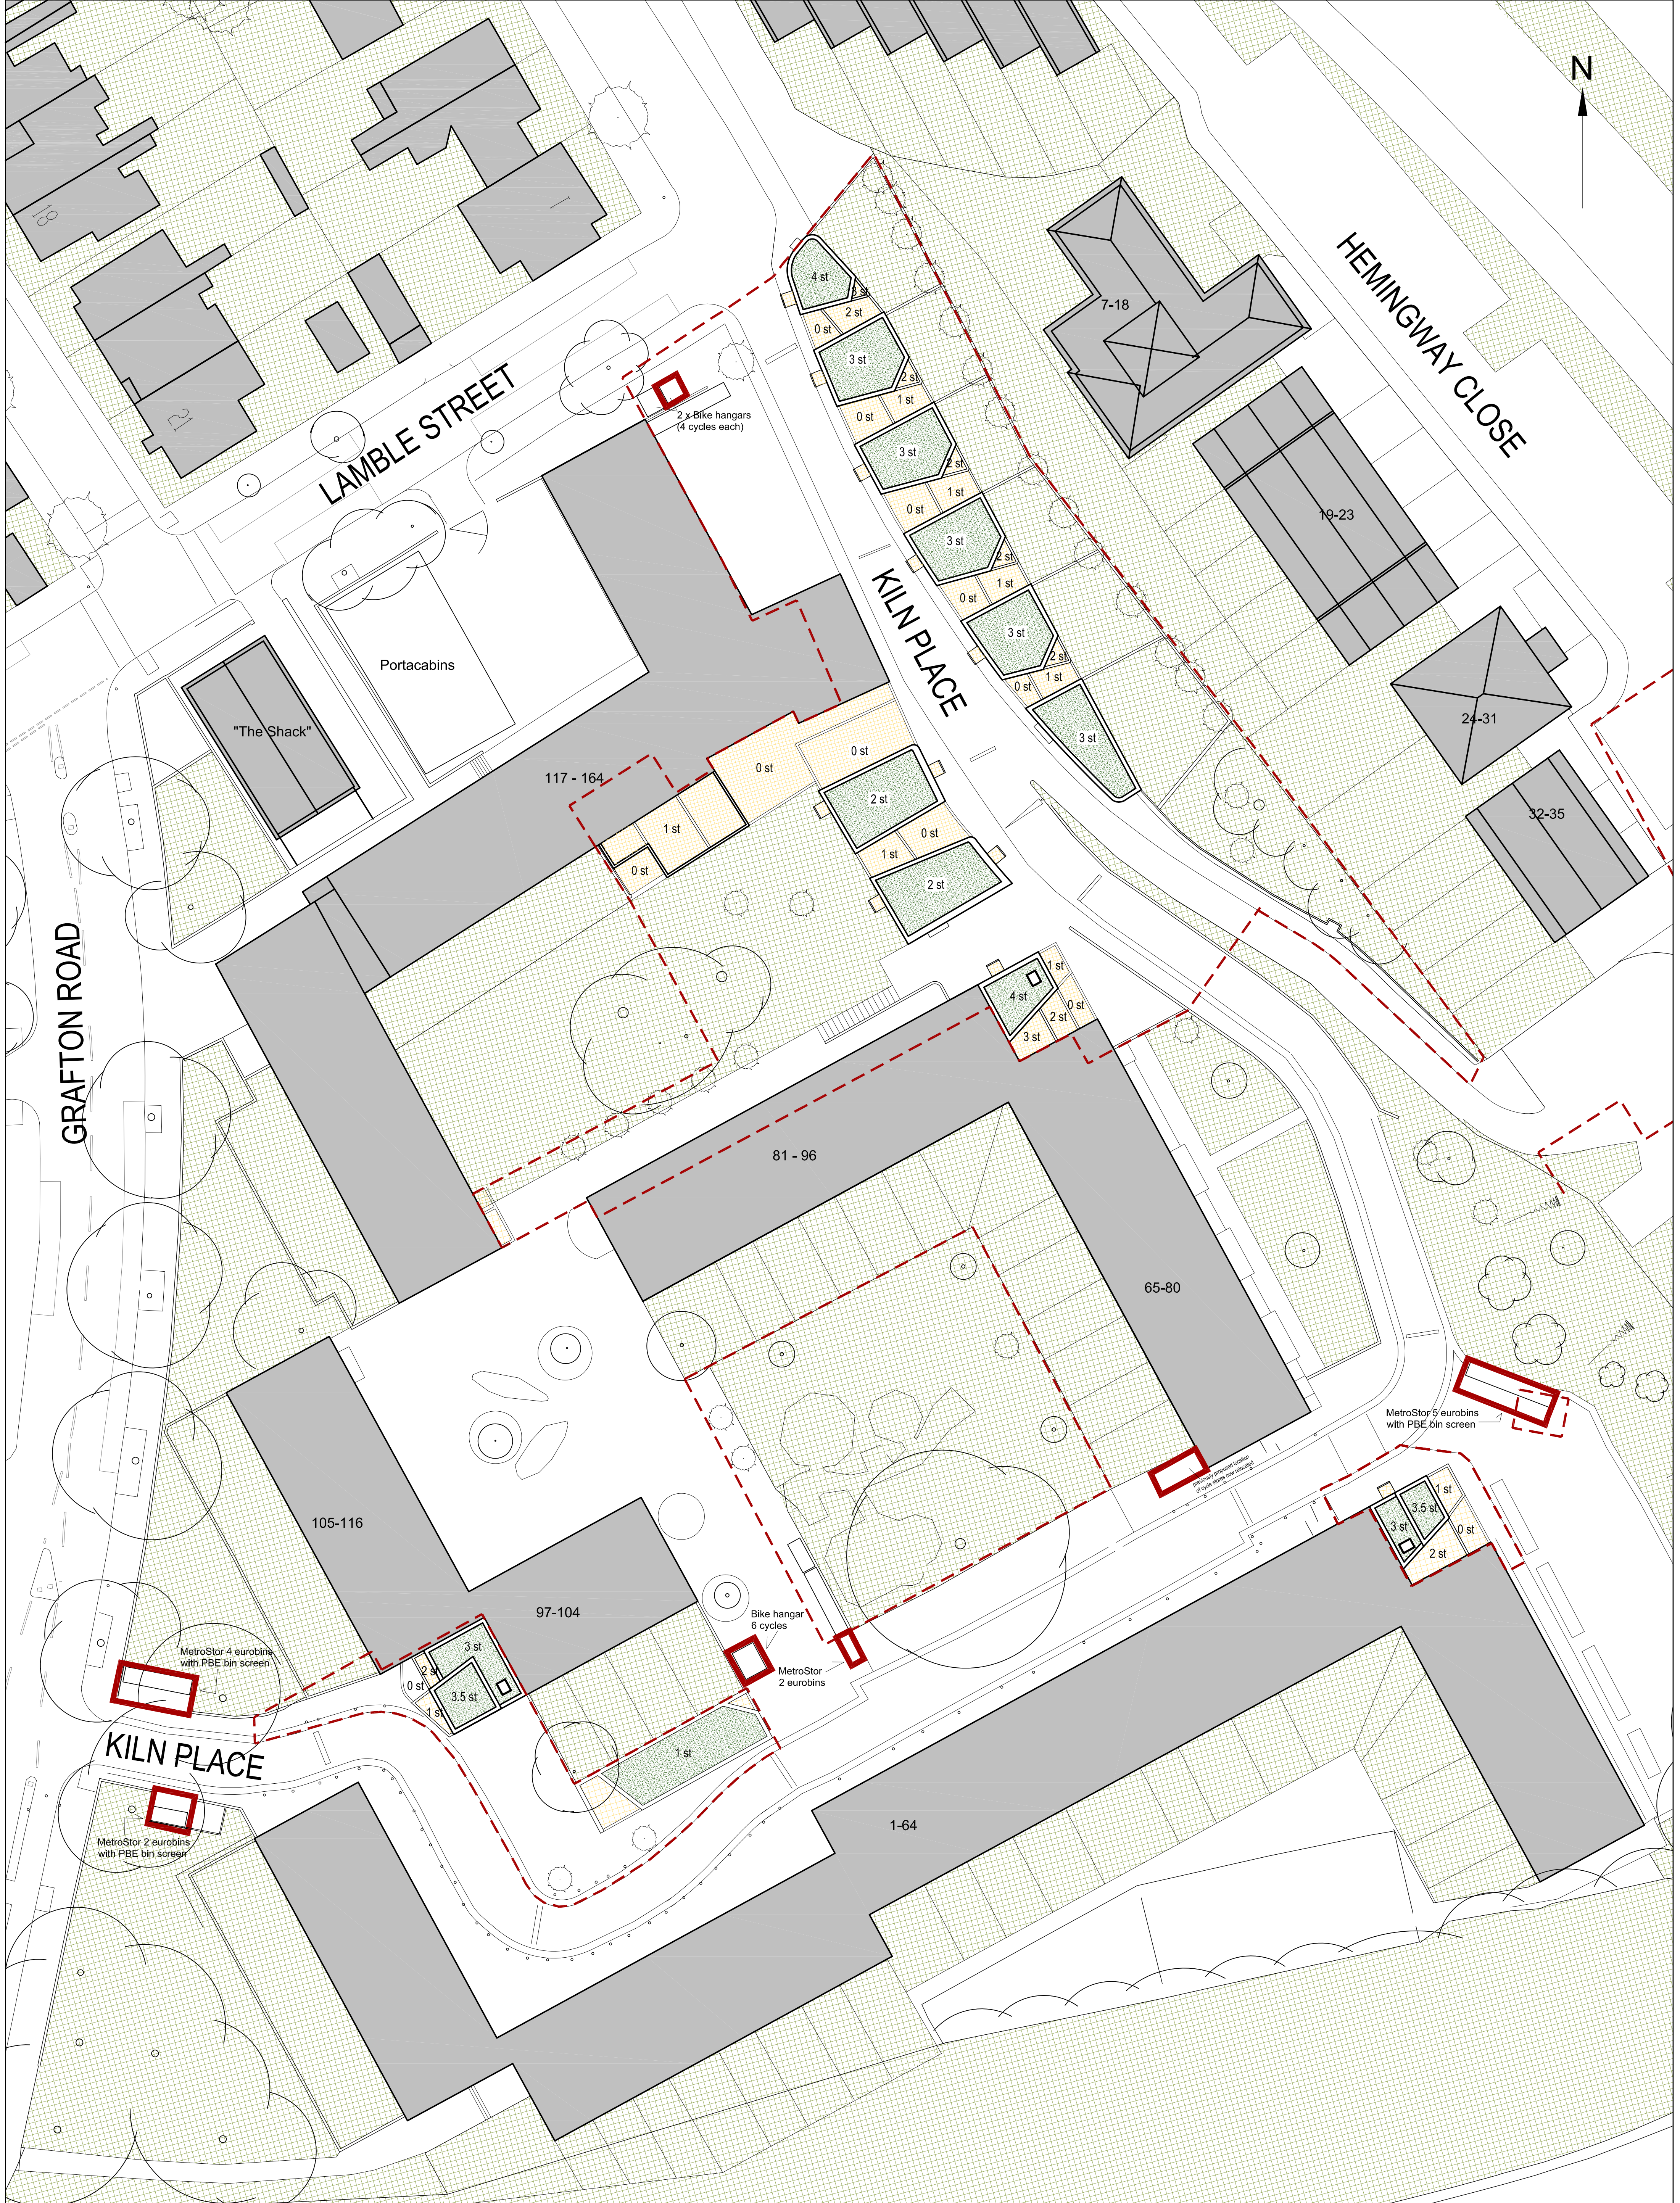


- Boundary of application site
- Boundary of related MMA works

NB. Boundaries shown in presumed locations, LB Camden to confirm legal boundaries

PETER BARBER
ARCHITECTS
173 Kings Cross Road LONDON WC1X 9BZ
T: 020 7833 4499
e: info@peterbarberarchitects.com

DO NOT SCALE OFF THIS DRAWING
ALL DIMENSIONS MUST BE CHECKED ON SITE
INFORM THE ARCHITECT OF ANY DISCREPANCIES PRIOR TO CONSTRUCTION
PLOT SIZE: A1

JOB: Kiln Place, Gospel Oak
CLIENT: London Borough of Camden
SCALE: 1/250 @ A1
1/500 @ A3
DRAWN: AB
DATE: 07 21
CHECKED: PH

PLANNING
TITLE: PROPOSED SITE inc. ROOF PLAN (FIGURE GROUND)
DRAWING NO: 116_P_01P FP
REV: D