
## **EXISTING DRAWINGS**FLOOR PLANS

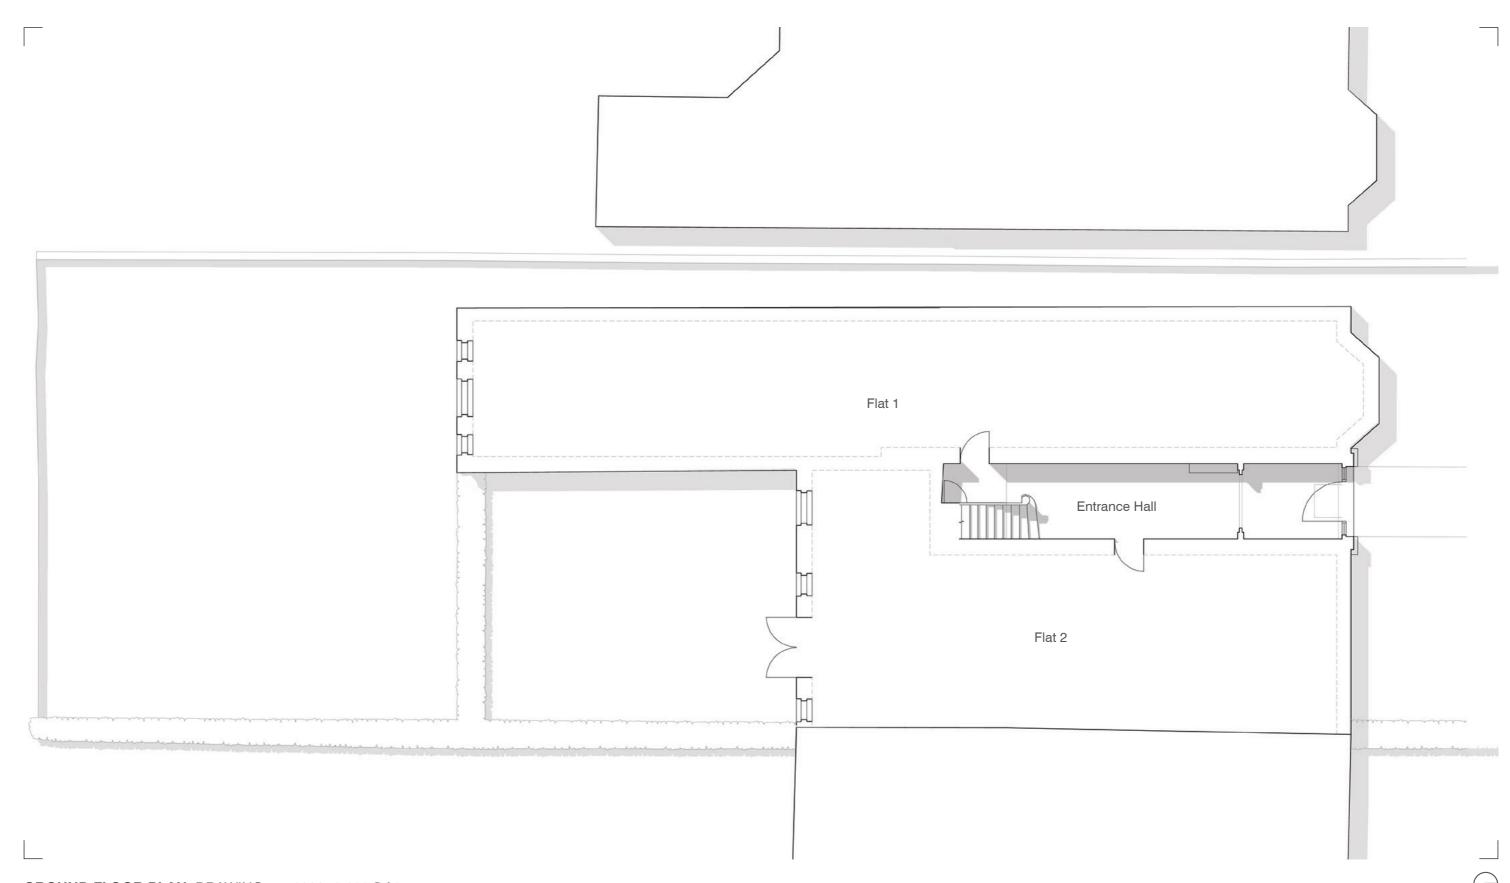

GROUND FLOOR PLAN. DRAWING no. 1000. 1:100@A3



97 GREENCROFT GARDENS. LONDON. NW6 3PG