


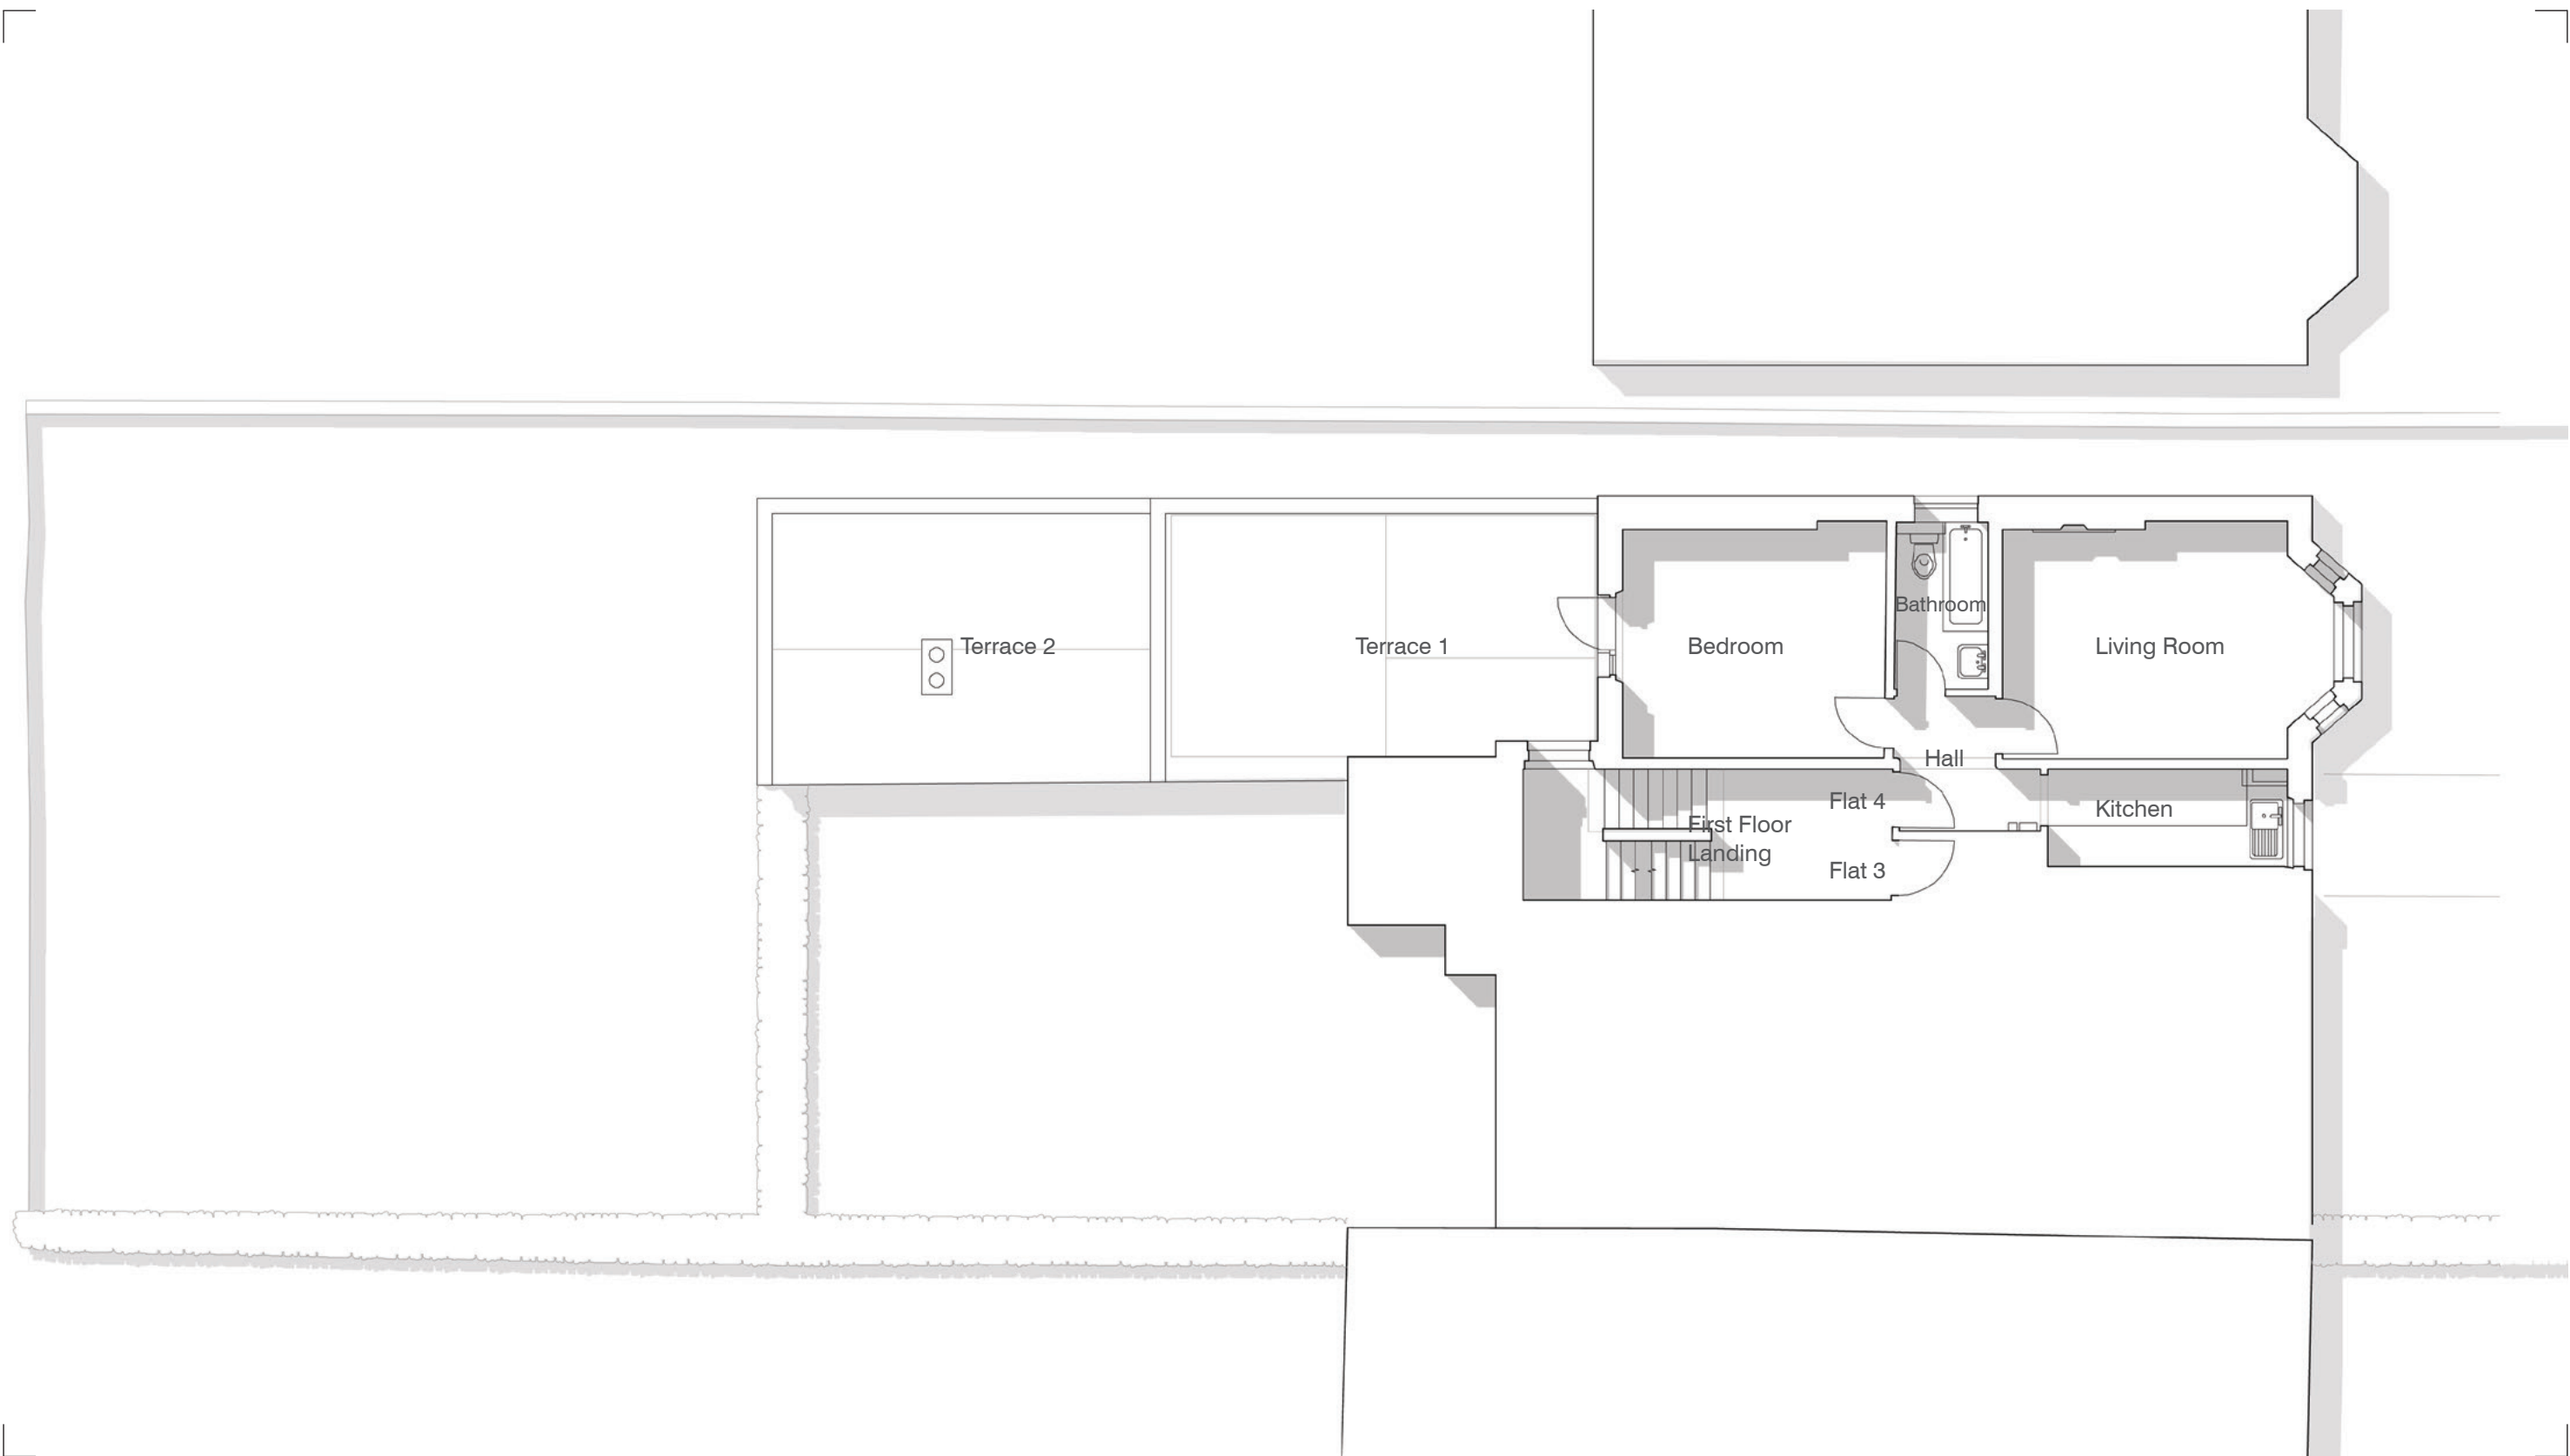

FIRST FLOOR PLAN. DRAWING no. 1001. 1:100@A3

