



**PROPOSED DRAWINGS
FLOOR PLANS**

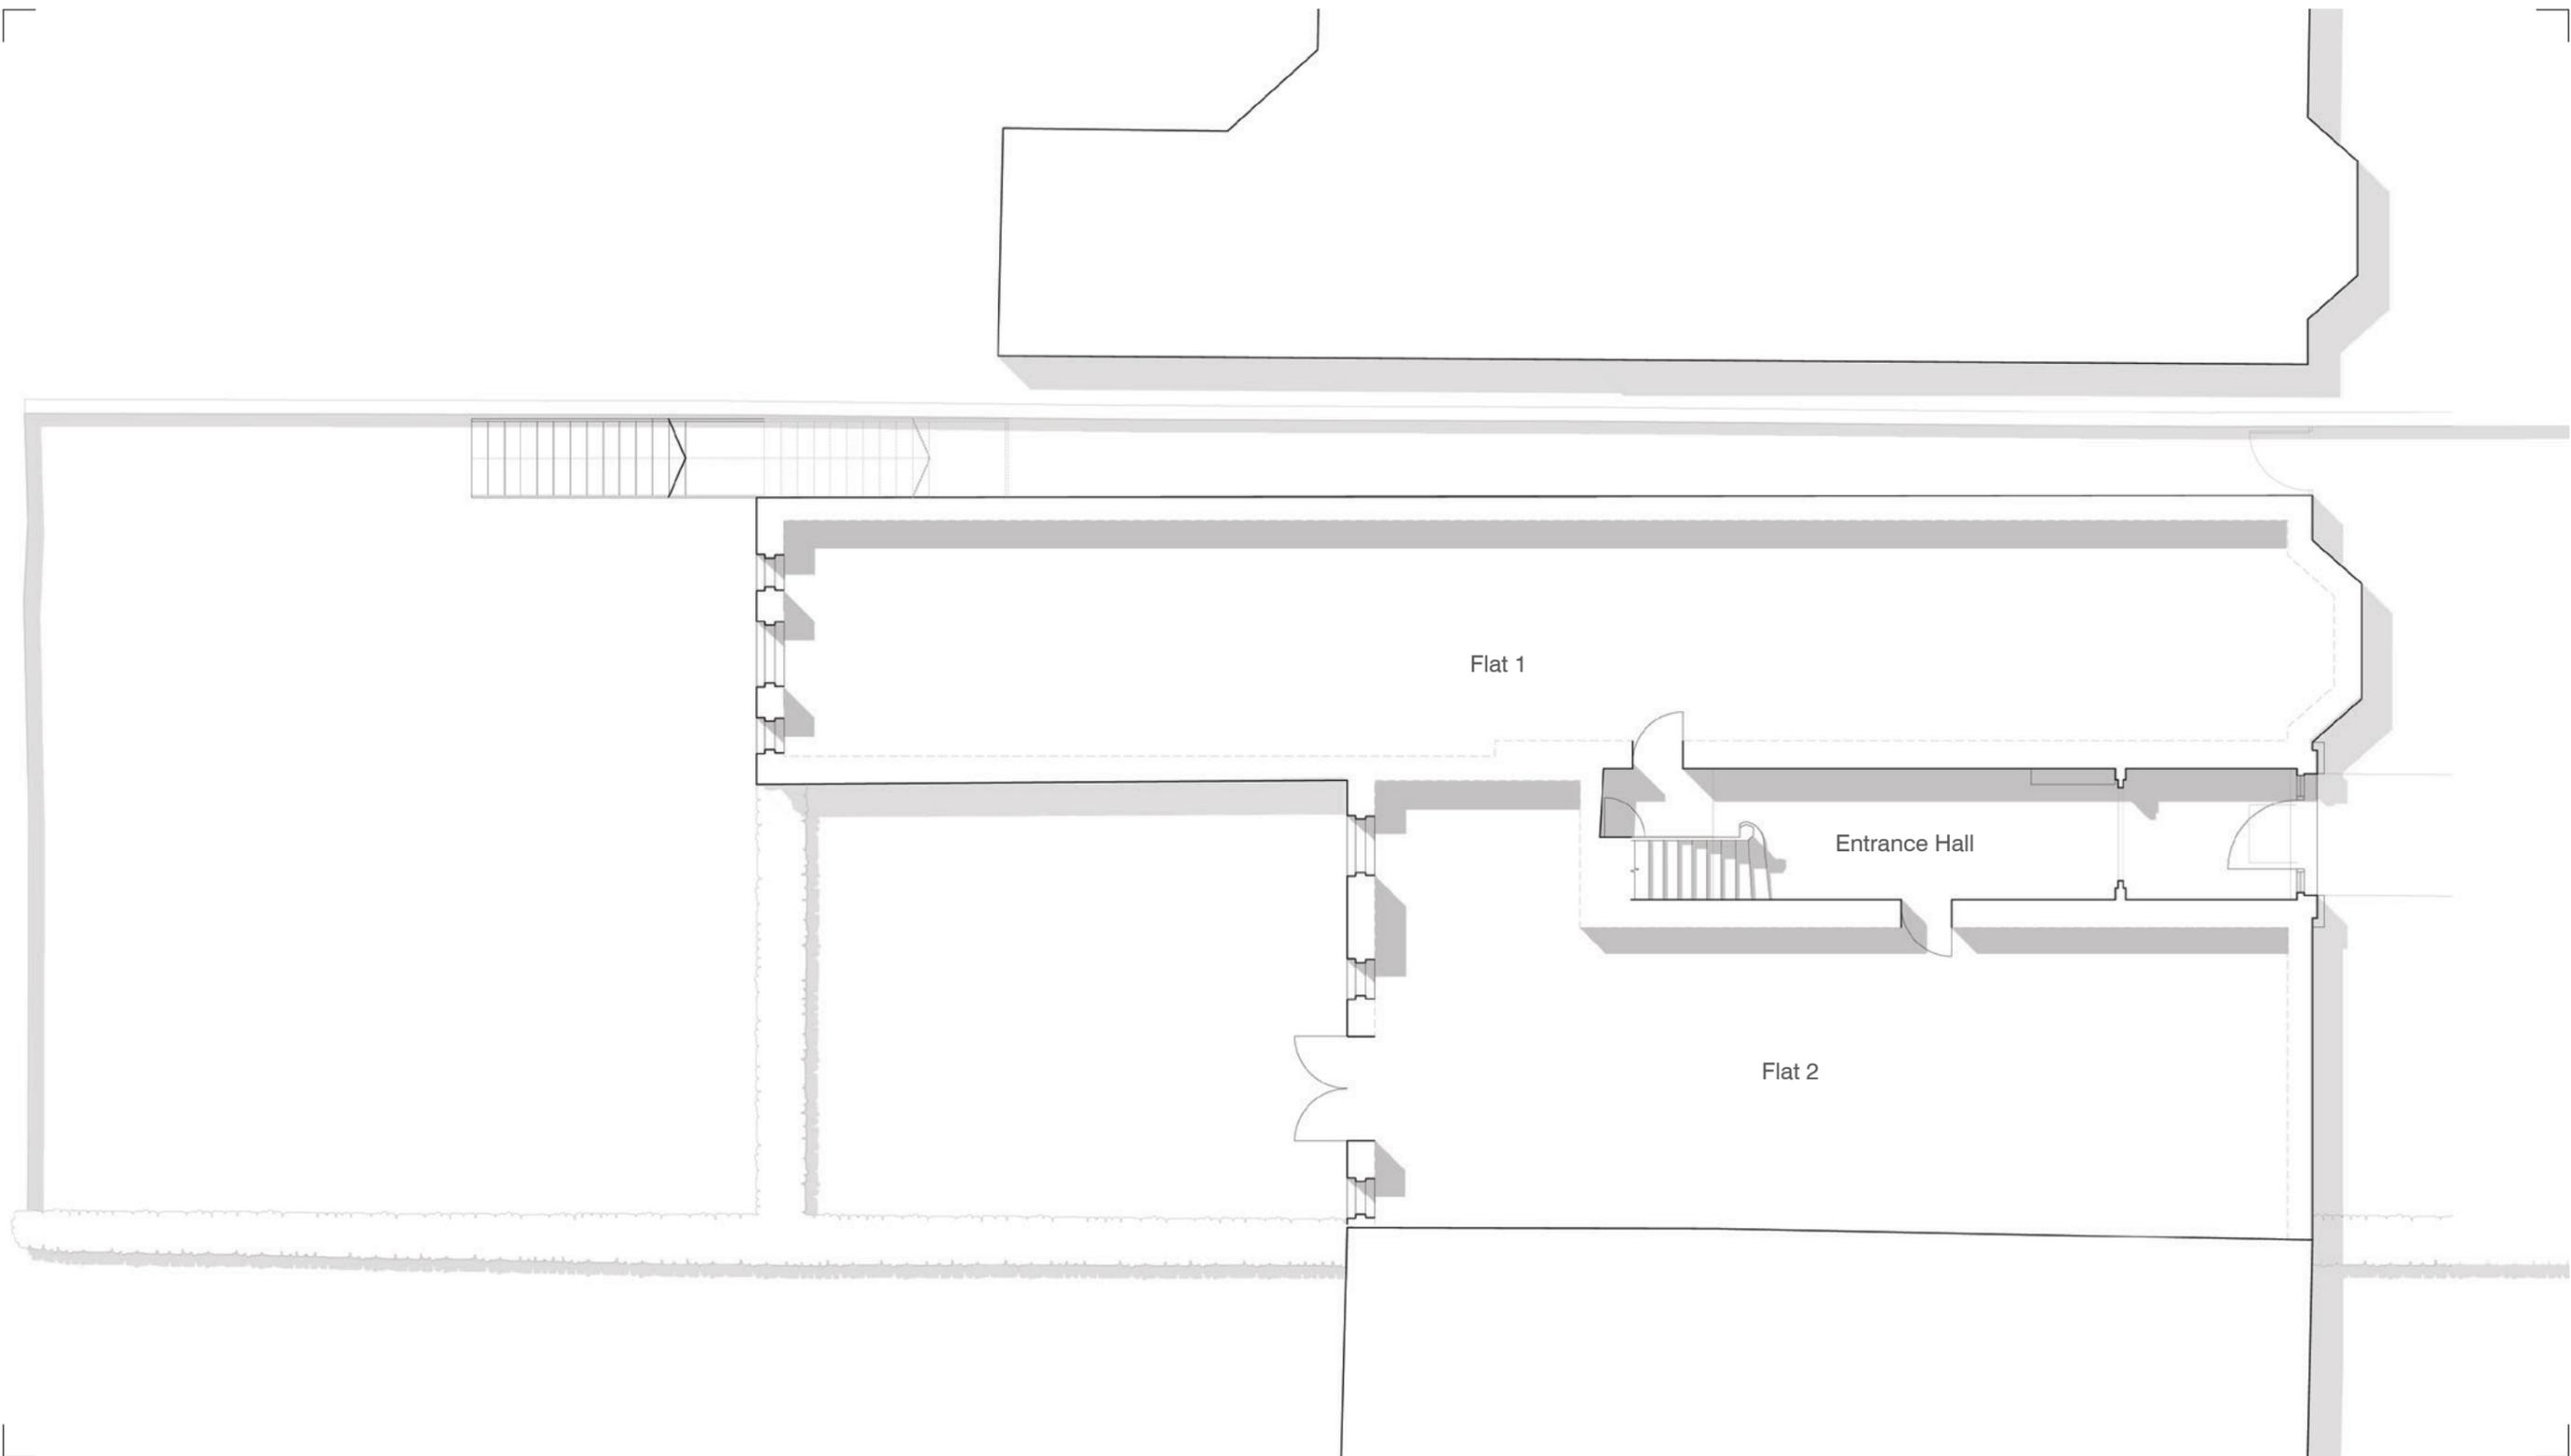

GROUND FLOOR PLAN. DRAWING no. 2000. 1:100@A3

 

97 GREENCROFT GARDENS. LONDON. NW6 3PG

