


1 Proposed Site Plan

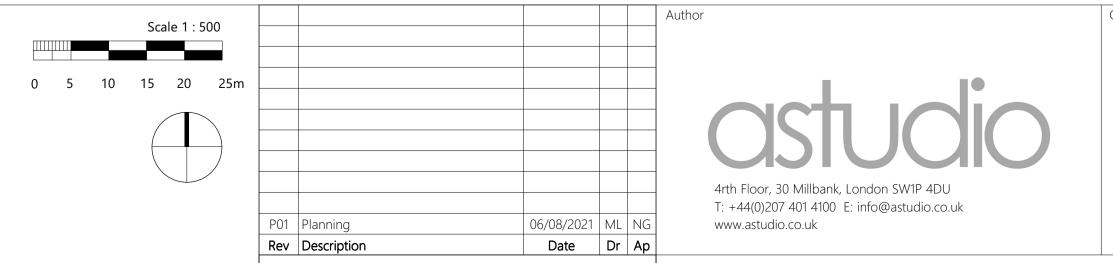

Revisions

UNCOMMON

<u>Disclaimer:</u> This drawing is to be read in conjunction with all related drawings. Do not scale from this drawing. All dimensions must be checked and verified on site before commencing any work or producing shop drawings. The originator should be notified immediately of any discrepancy. This drawing is copyright and remains the property of and AStudio Architecture.

Project
Uncommon Holborn 85 High Holborn

Drawing name
SET B Proposed Site Plan

Drawing number

UCH-AST-XX-XX-DR-A-011601

Scale 1:500 **A**1

21003

Rev **P01** 

Drawing Status Suitability

Stage 2 S0