


Do not scale drawings use dimensions given

All drawings to be read in conjunction with the specification;  
any discrepancies to be notified to the architect before commencing work

Copyright 11.04 Architects

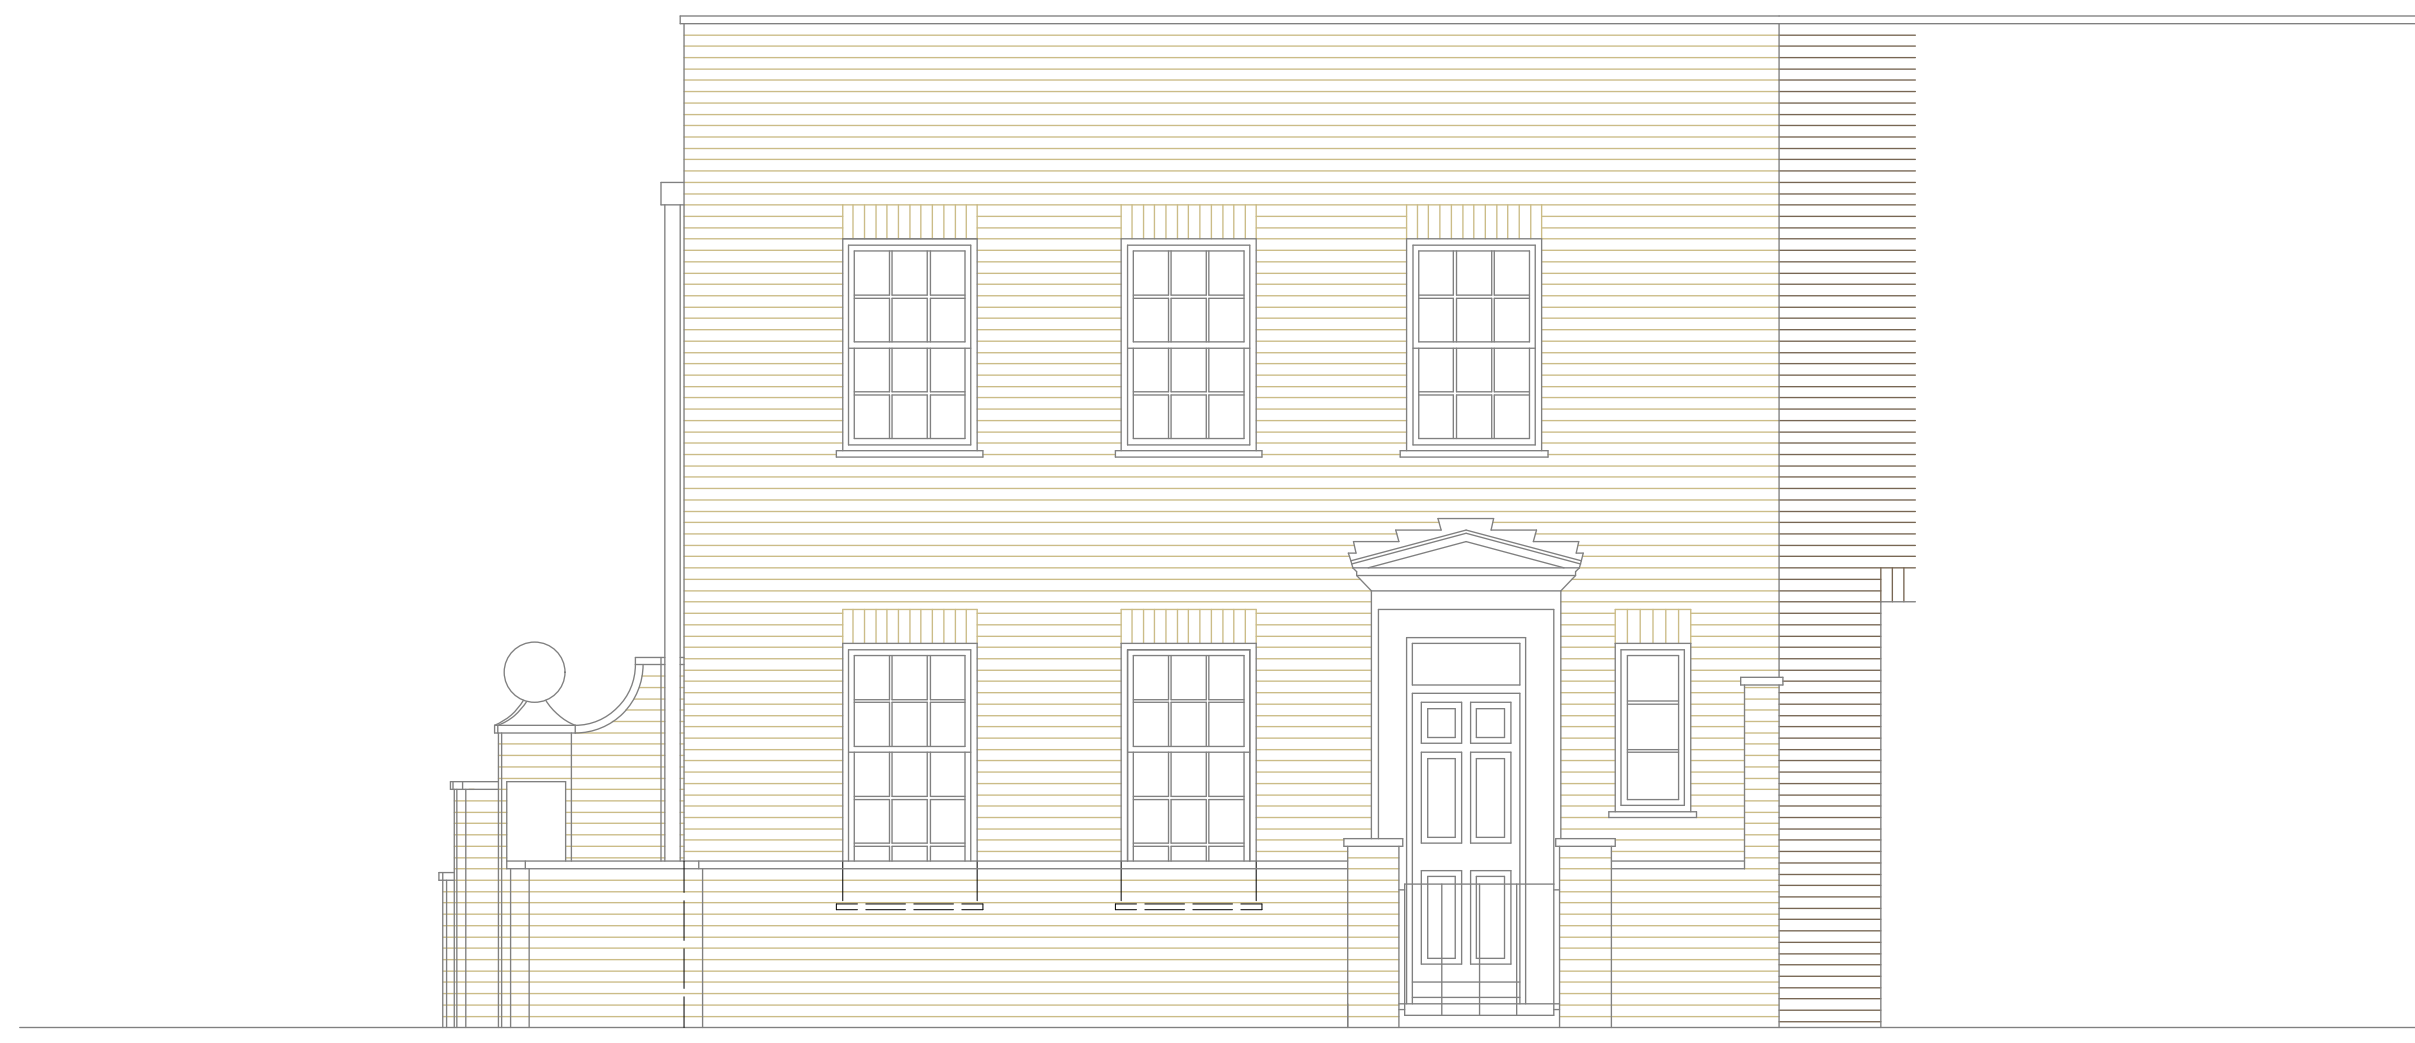

### FRONT ELEVATION (SOUTH)

-	08.10.12	Preliminary
rev	date	revision



11.04 Architects Ltd  
The Workspace  
12 Wilton Road  
Muswell Hill  
London N10 1LS  
Phone 020 8444 3000  
info@1104architects.co.uk  
www.1104architects.co.uk

project
---------

4 Fairhazel Gardens  
London

	drawing title
--	---------------

Front Elevation (South)  
Existing

	scale

1:50 @ A3

date
------

08.10.12

job no

293

	draw

drawing no.  
020