

architects

12 Blackstock Mews  
London  
N4 2BT

t: +44 (0) 20 7998 7651  
m: +44 (0) 78 8267 6709  
e: mail@hjarchitecture.co.uk

This drawing and design is for use solely in connection with the project described below. The drawing and the design is the copyright of H and J architecture and must not be reissued, loaned or copied without written consent. All dimensions and setting out to be checked on site before construction. Do not scale from this drawing. The drawing is to be read in conjunction with all other information relevant to the project. Any apparent discrepancy to be brought to the attention of the architect.

status  
PLANNING

scale size  
1:50 A1

project  
12 INGHAM ROAD


drawing  
Planning Application:  
Elevations & Sections  
North, South & West Elevations, Section AA  
as Existing

drawing number revision  
2117-PA-EL-01 -




1 SOUTH ELEVATION

Roof Level  
+6.110 Loft FFL  
+3.330 First FFL  
+2.770 Mezzanine FFL  
±0.000 Front Ground FFL

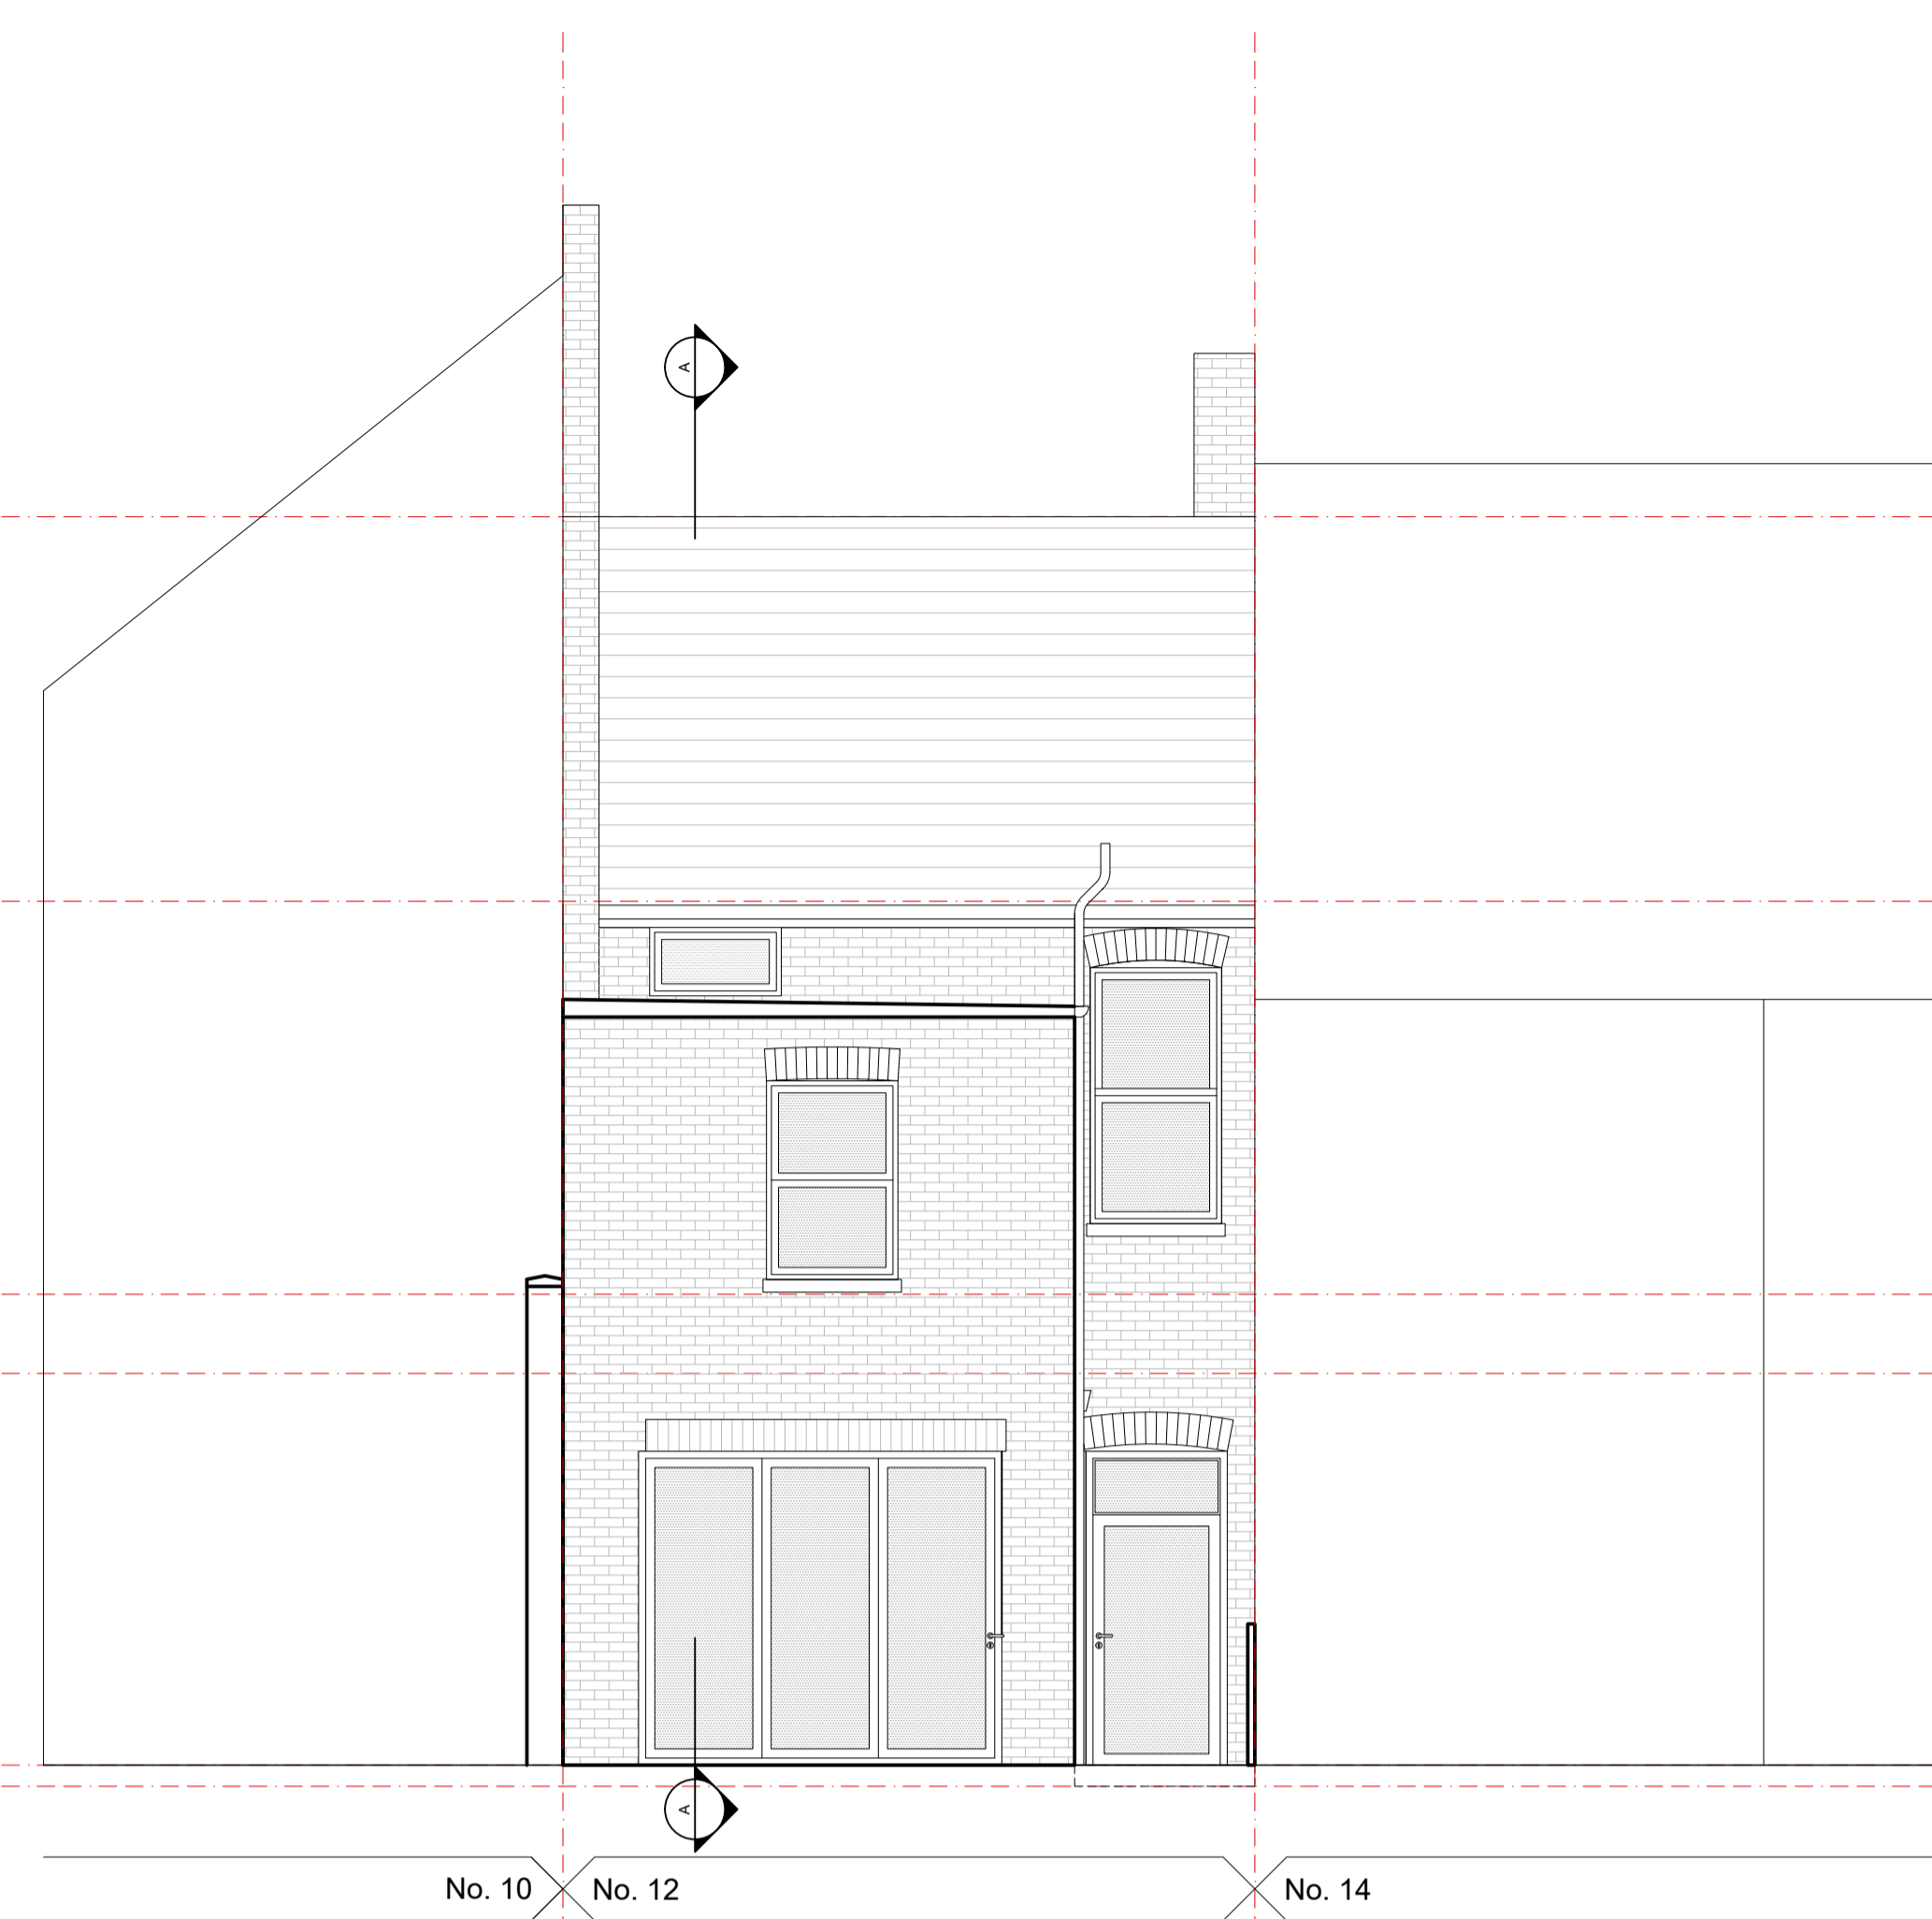


2 NORTH ELEVATION

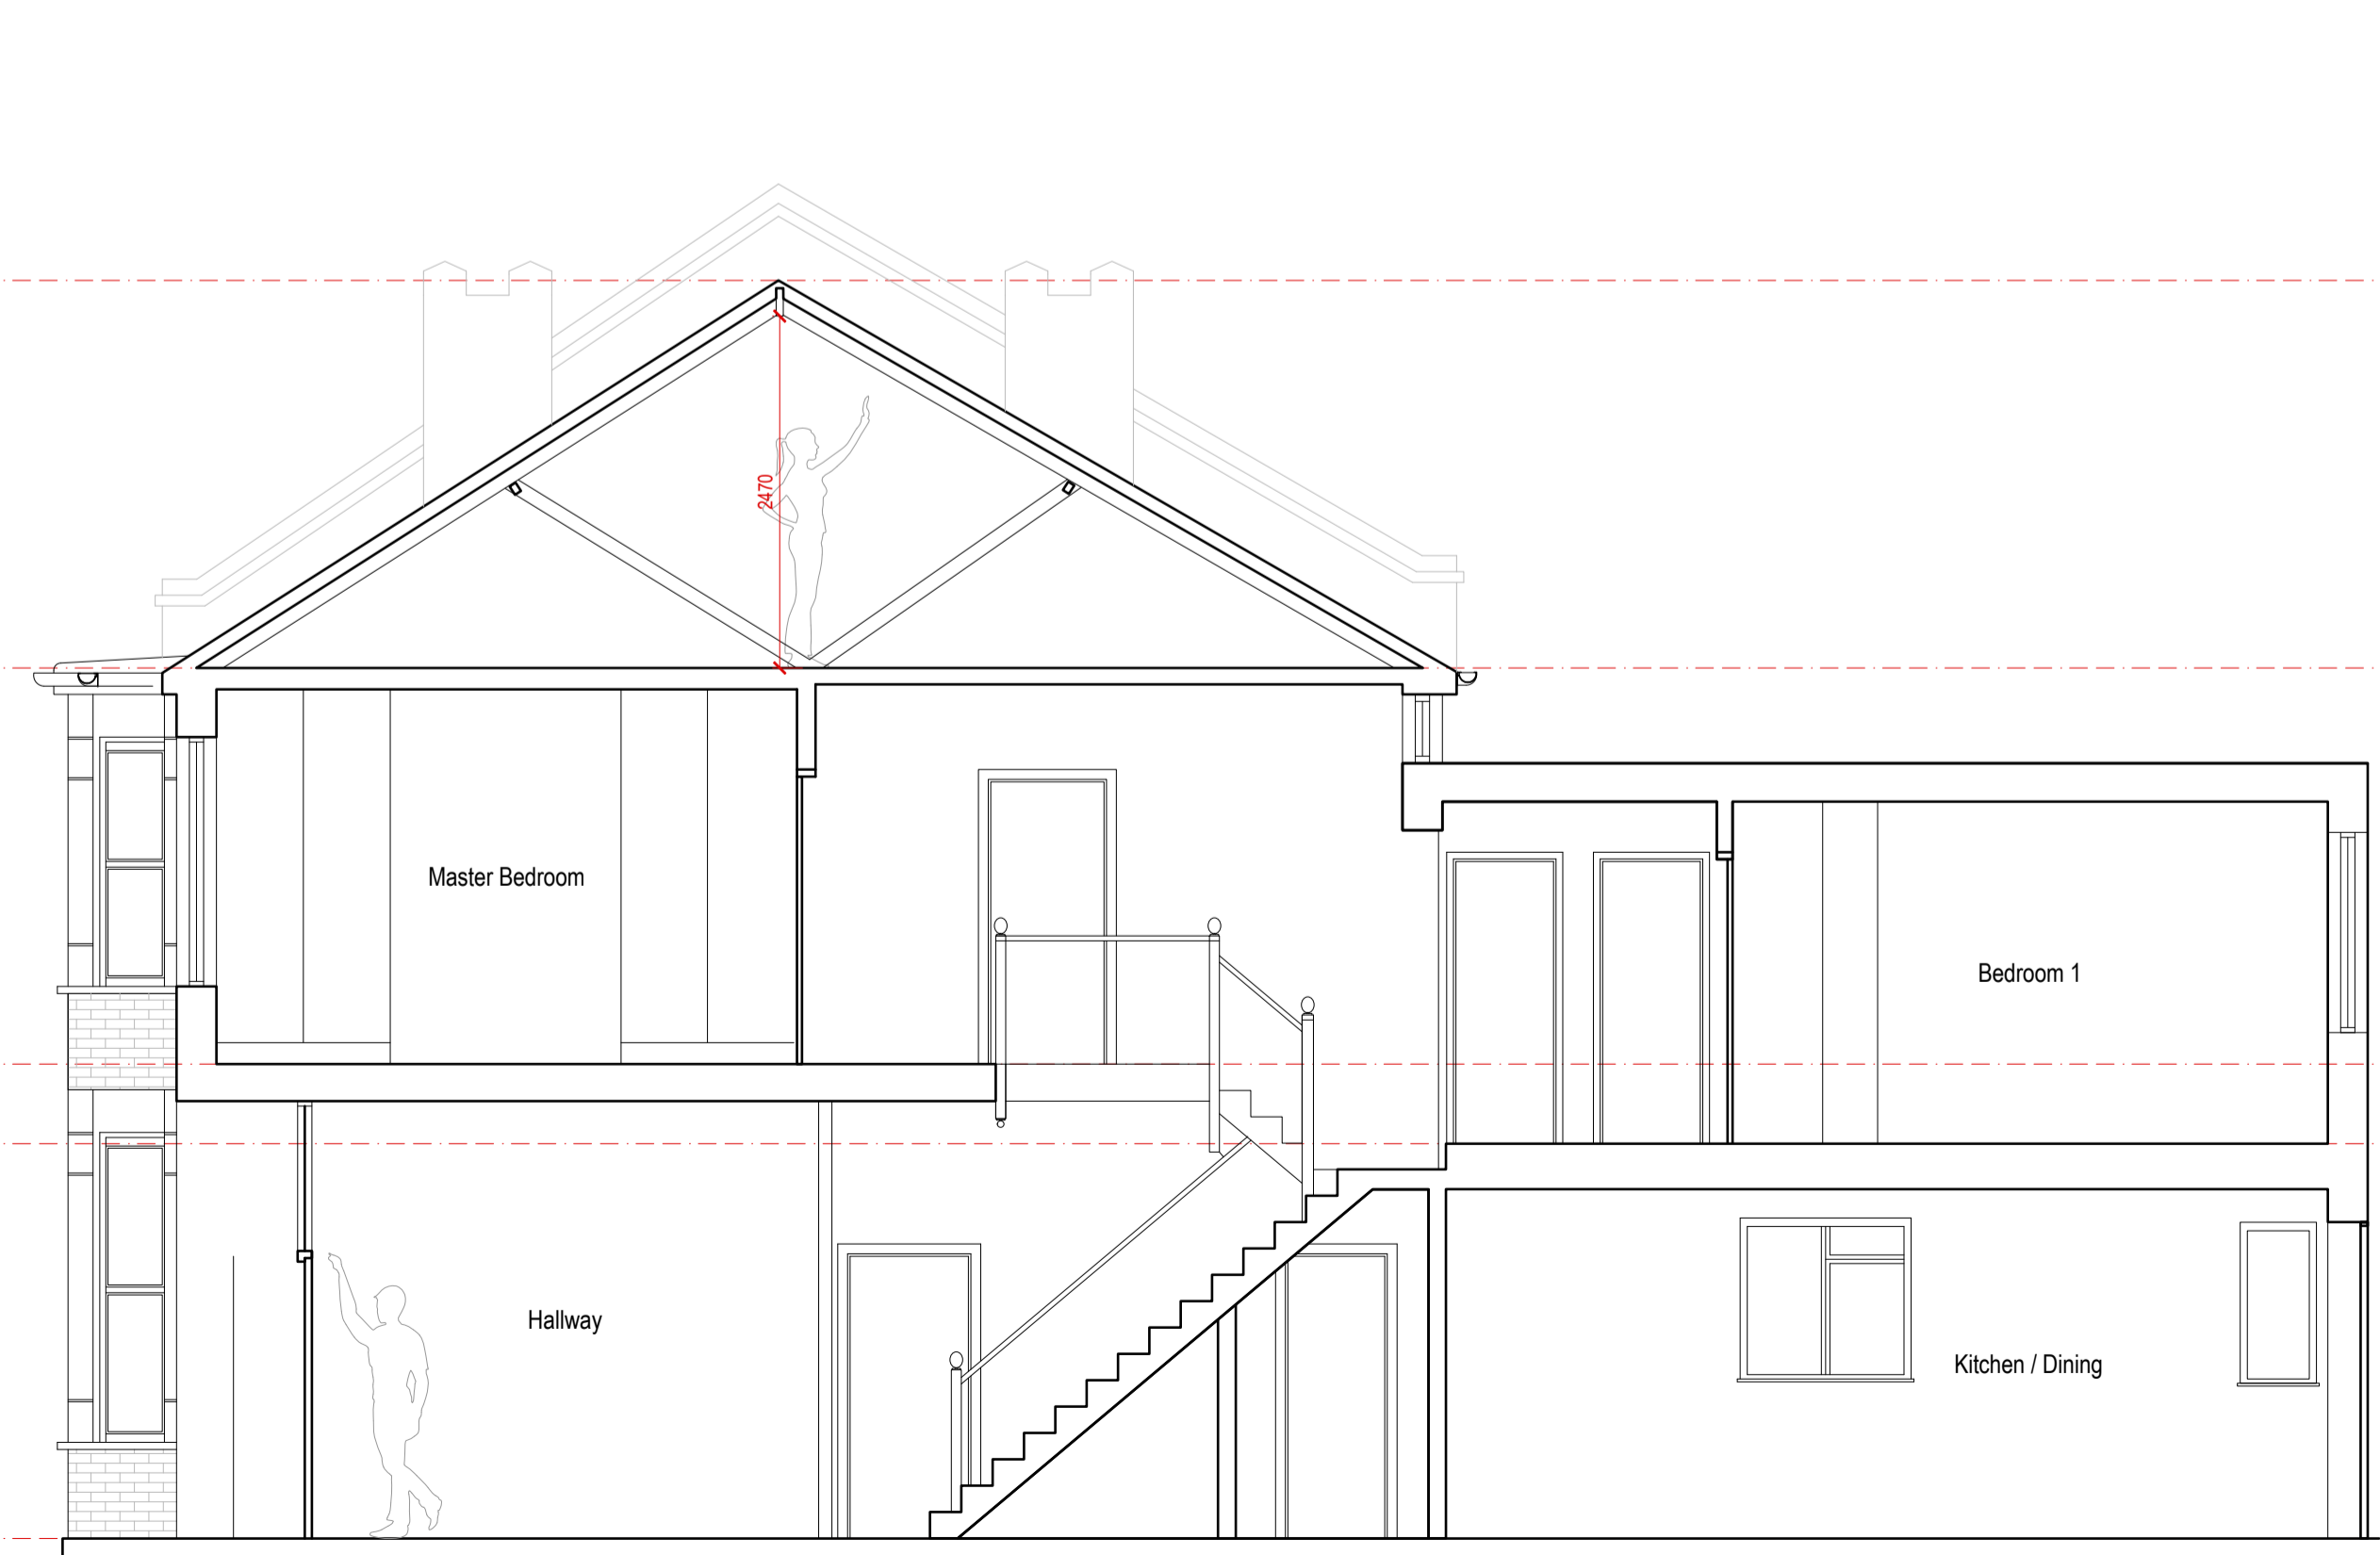

3 SECTION A-A

Roof Level  
+6.110 Loft FFL  
+3.330 First FFL  
+2.770 Mezzanine FFL  
±0.000 Front Ground FFL

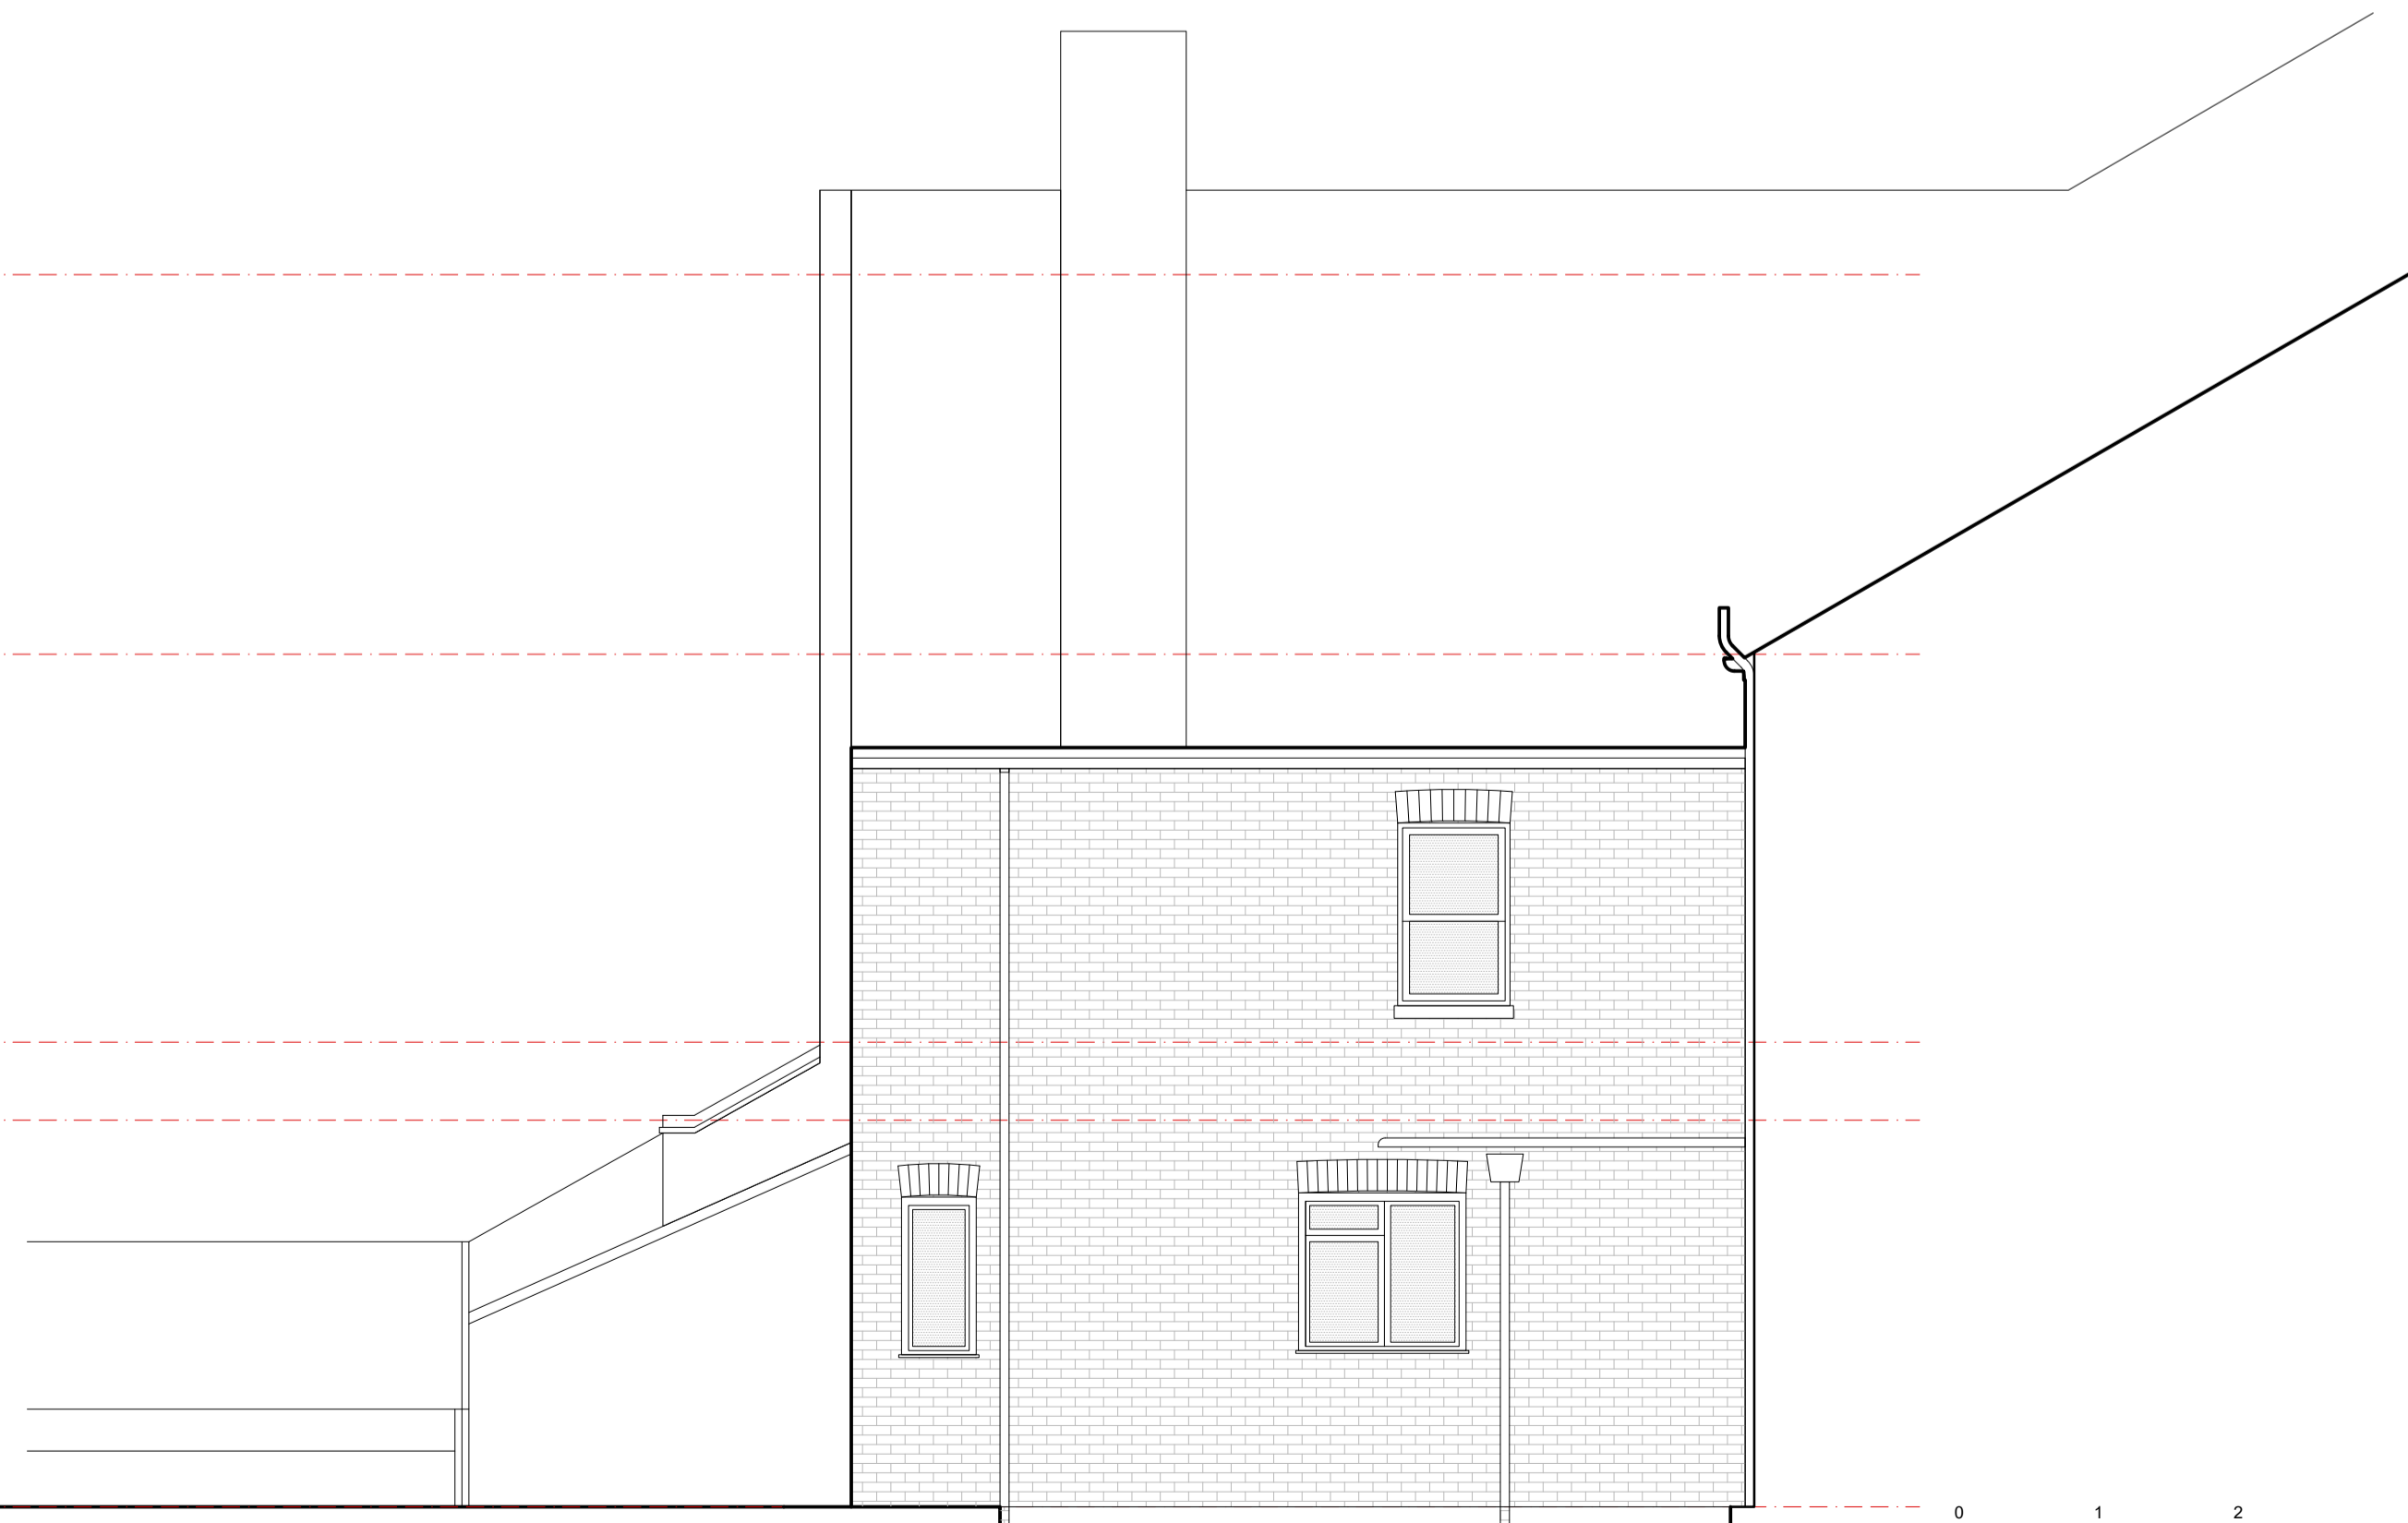

4 WEST ELEVATION

0 1 2 5  
Metres

Scale 1:50 at A1