


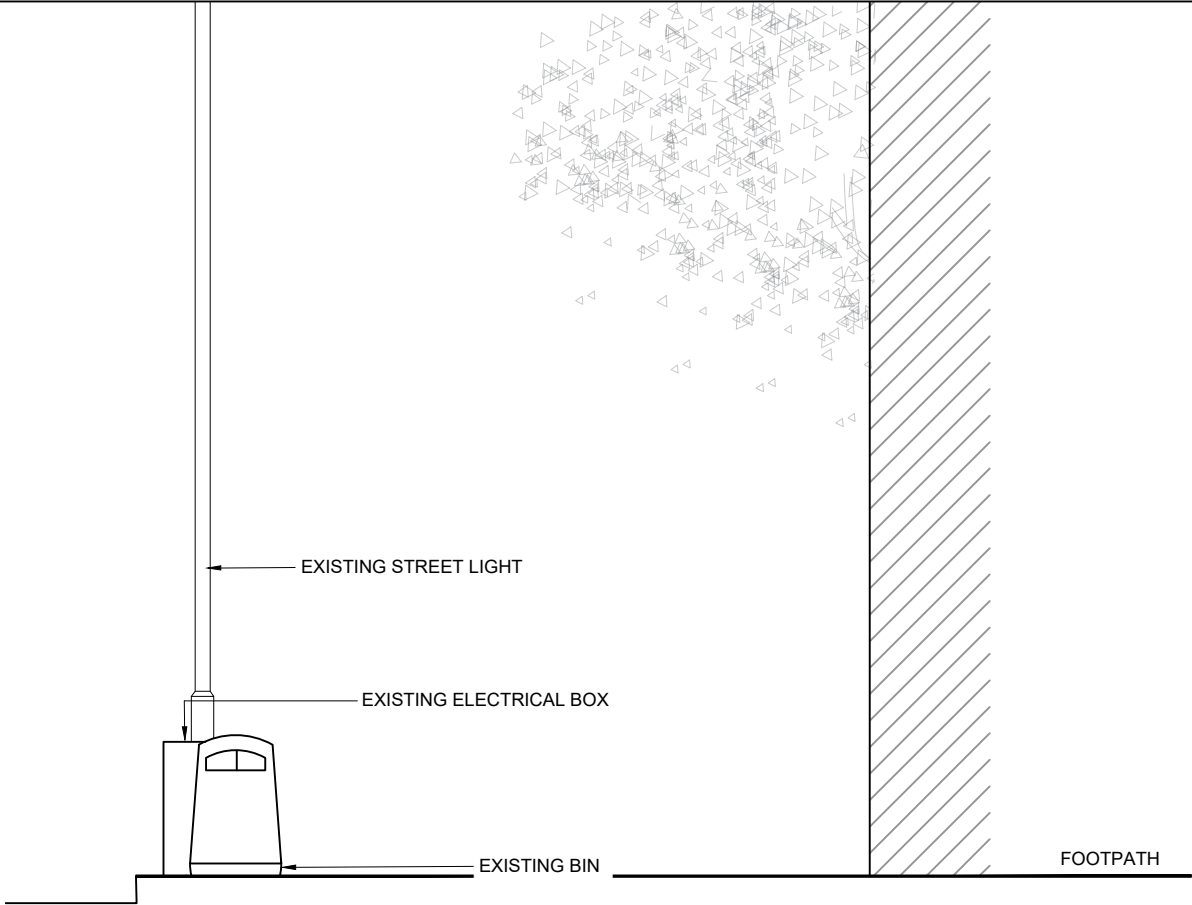


EXISTING FRONT ELEVATION
SCALE 1:50



PROPOSED FRONT ELEVATION
SCALE 1:50



PROPOSED PHOTOMONTAGE
NTS

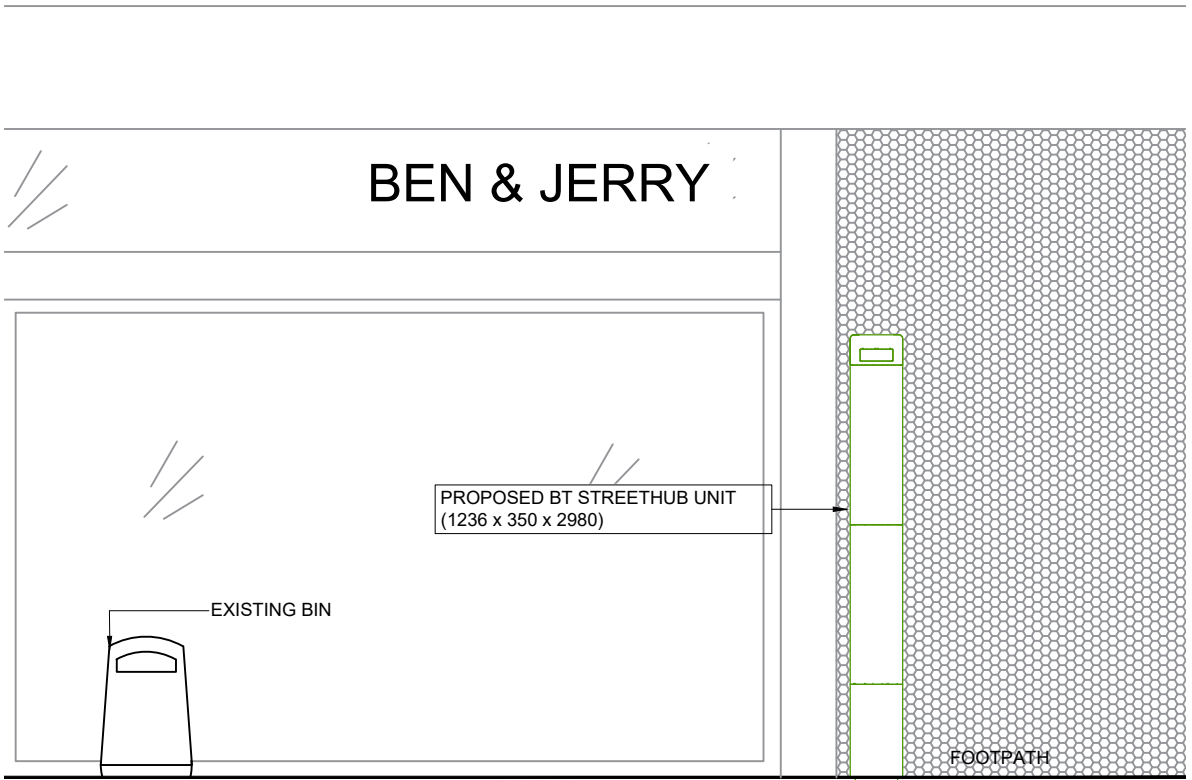

PROPOSED SIDE ELEVATION
SCALE 1:50

GENERAL NOTES
Use written dimensions only, do not scale from drawing. Use latest revision of all referenced information.

Rev	Date	Description	Drawn	Chkd
A	16.07.21	New BT Streethub Structure	MD	JE

mono [#] MONO CONSULTANTS LIMITED
70-76 Steam Packet House
Cross Street
Manchester, M2 4JG
t. 44 (0)161 839 8839
www.monoconsultants.com



Drg Status PLANNING	
Cell No. & Name 1-CAM002	
Site Name & Address Pavement O/S Odeon, 30 Tottenham Court Rd, London W1T 1BX	
Drawing Title EXISTING AND PROPOSED ELEVATIONS	
Scale 1:50	Date 16.07.2021
Drawn By MD	Checked By JE
Drawing Number 003	Revision A