
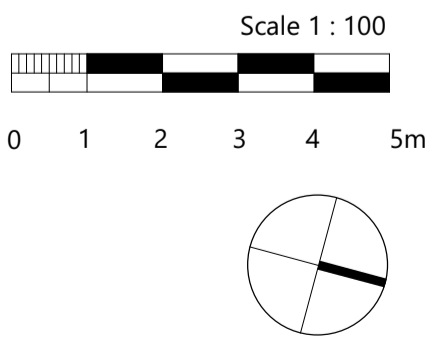


HIGH HOLBORN

EAGLE STREET

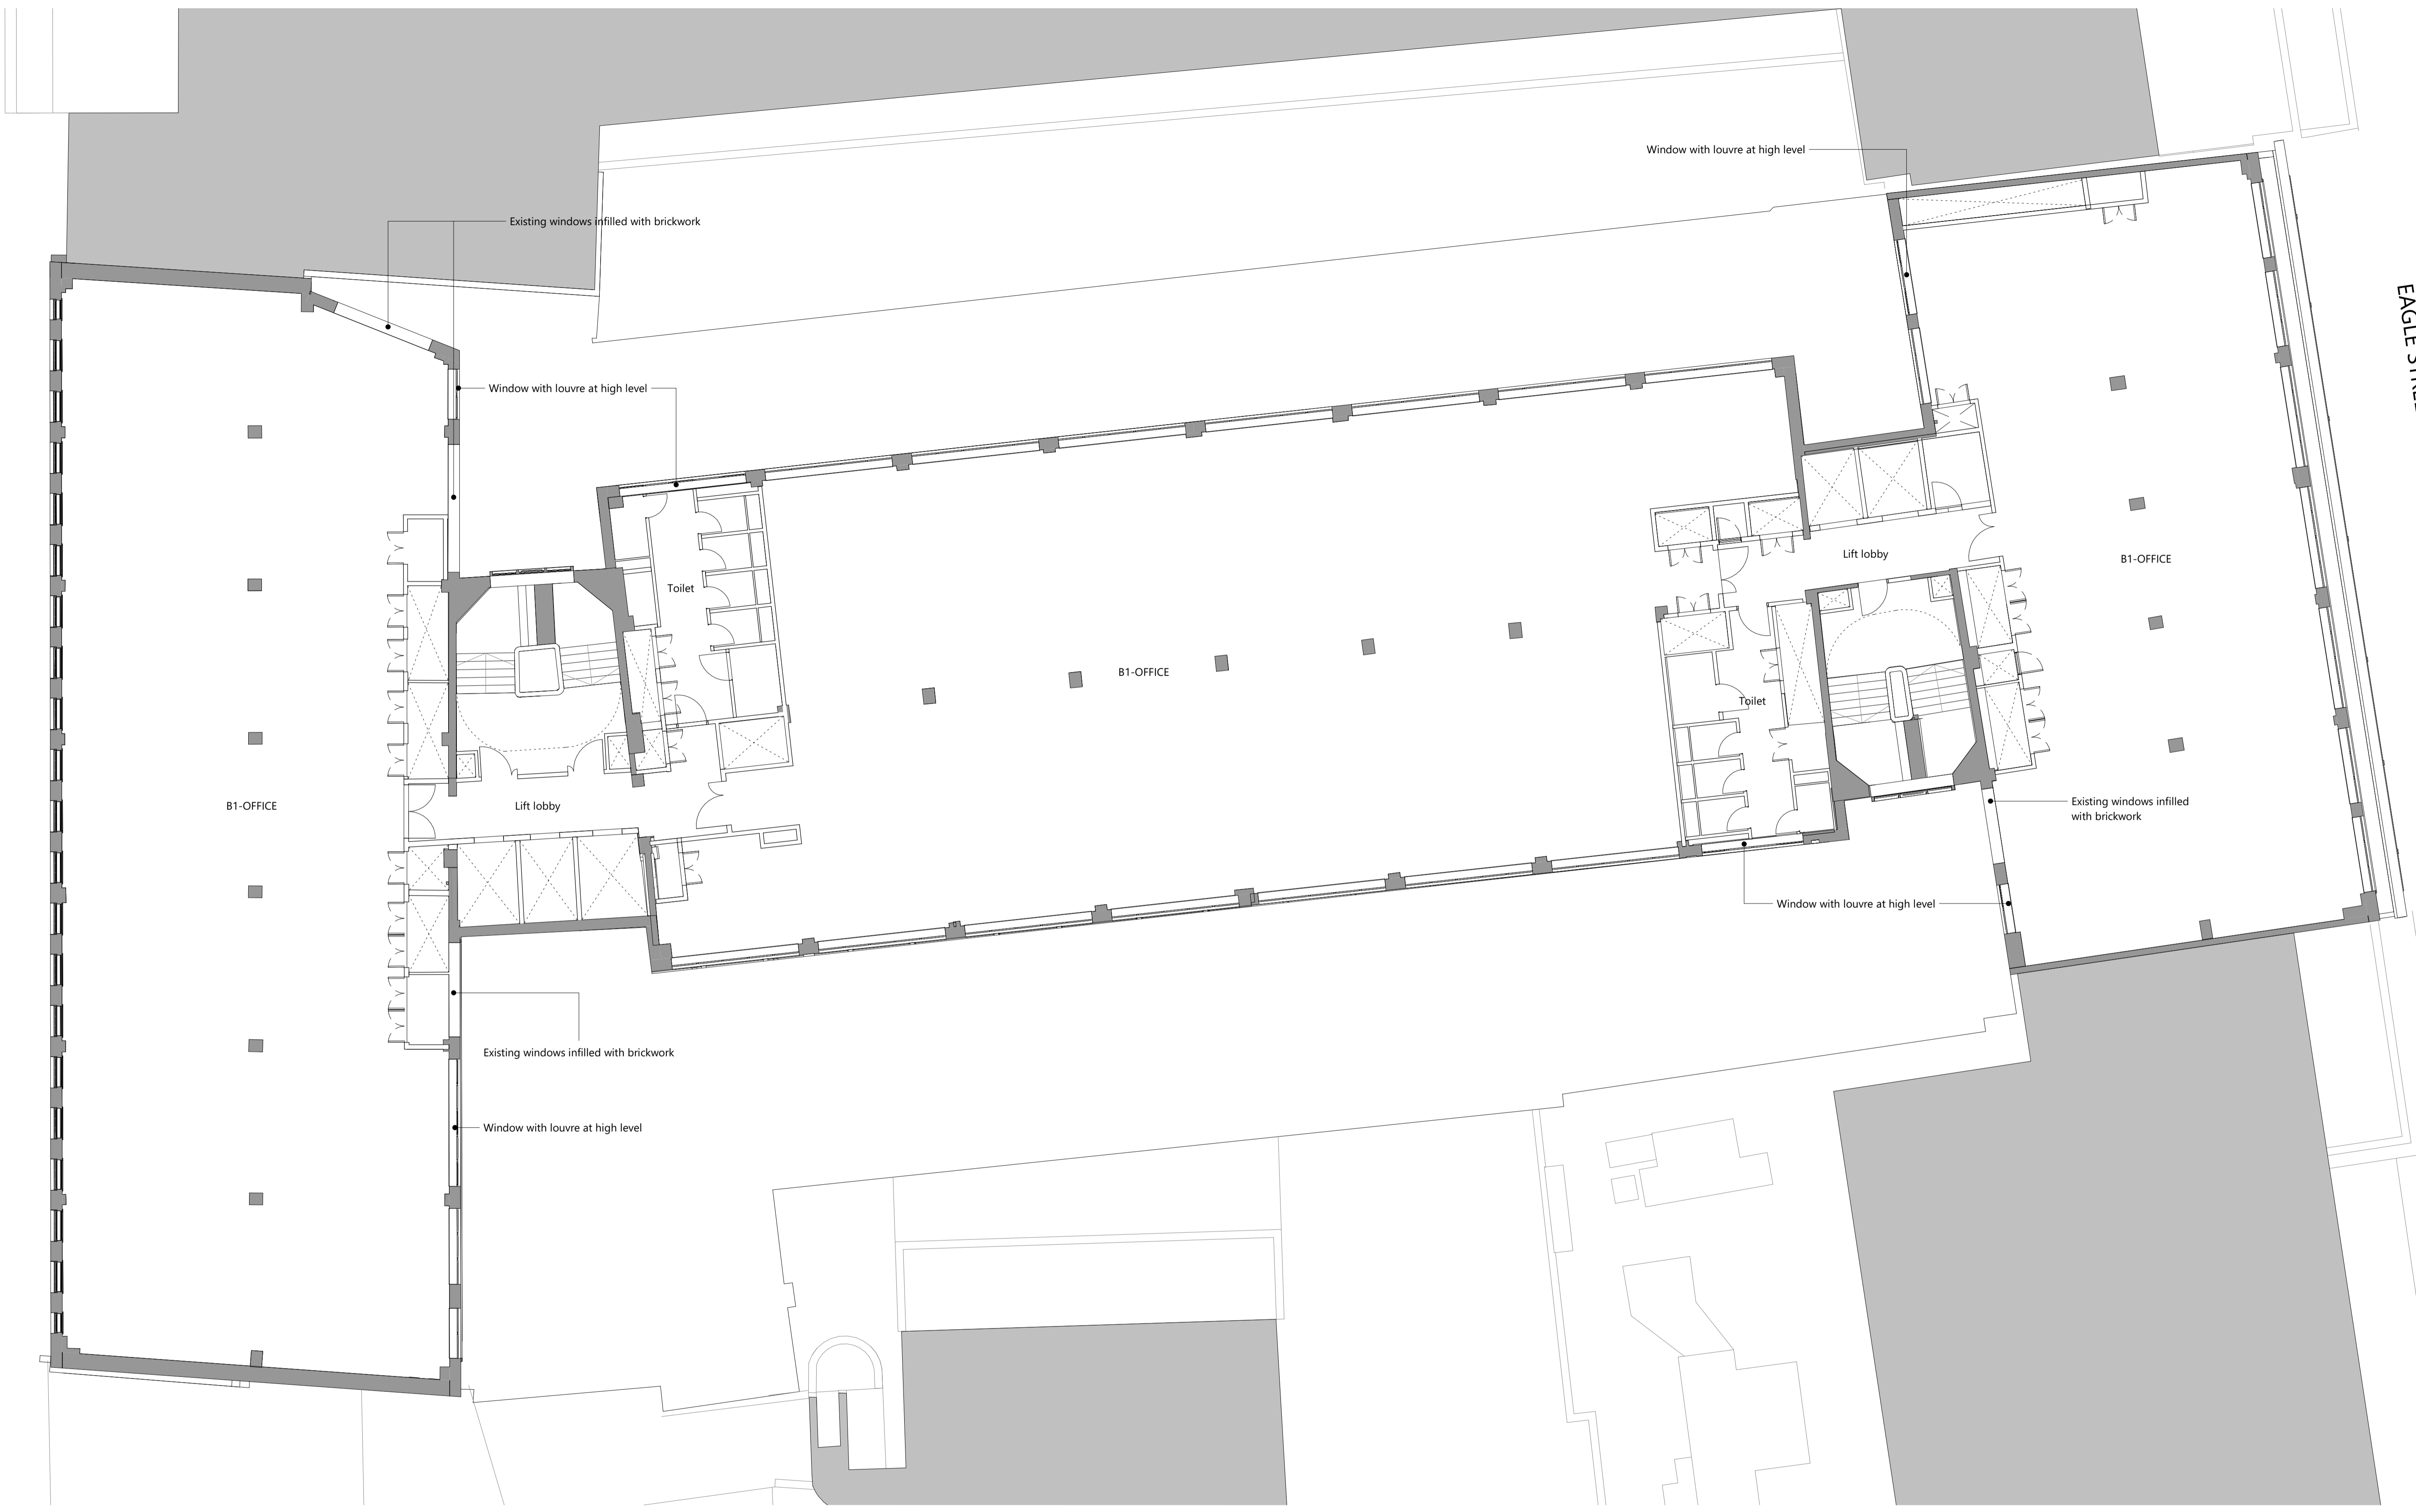

Rev	Description	Date	Dr	Ap
P01	Planning	06/08/2021	ML	NG

Author

4th Floor, 30 Millbank, London SW1P 4DU
 T: +44(0)207 401 4100 E: info@astudio.co.uk
 www.astudio.co.uk

Client

Project
Uncommon Holborn
 85 High Holborn
 Drawing name
SET C Proposed Fifth Floor Plan

Drawing number
UCH-AST-XX-05-DR-A-012715

Project	Orig	Zone	Location	Type	Role	Sequence Number
21003						

Scale
1 : 100

Format
A1

Project number
21003

Drawing Status
Stage 2

Suitability
S0

Rev
P01

Disclaimer: This drawing is to be read in conjunction with all related drawings. Do not scale from this drawing. All dimensions must be checked and verified on site before commencing any work or producing shop drawings. The originator should be notified immediately of any discrepancy. This drawing is copyright and remains the property of and Astudio Architecture.