


1 Proposed Site Plan

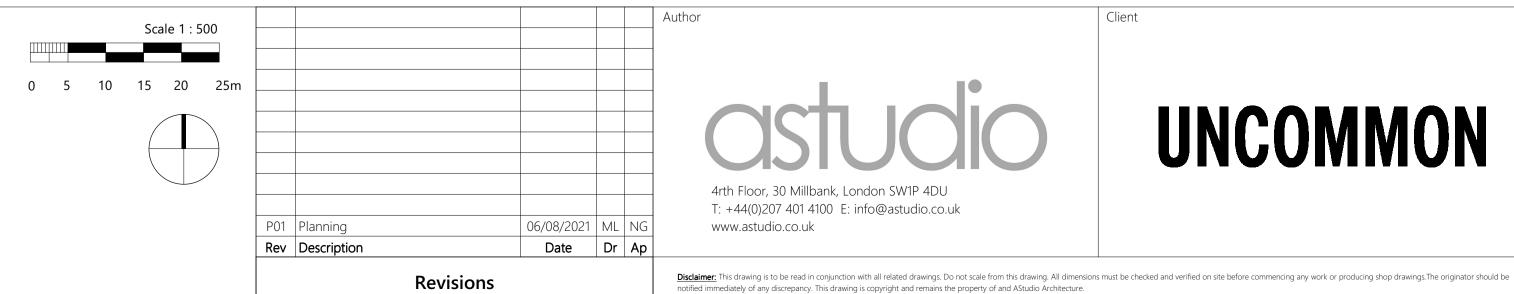

Revisions

UNCOMMON

Project
Uncommon Holborn 85 High Holborn

Drawing name
SET C Proposed Site Plan

Drawing number

UCH-AST-XX-XX-DR-A-012601

Scale 1:500 **A**1

21003

Drawing Status Suitability

Stage 2 S0 Rev **P01**