
 


Notes

Do not scale from this drawing. To be read in conjunction with all relevant Architects', Services and Structural Engineers' information. Architect to be immediately notified of discrepancies. Copyright belongs to Urbanist Architecture Ltd.

--- Boundary Line

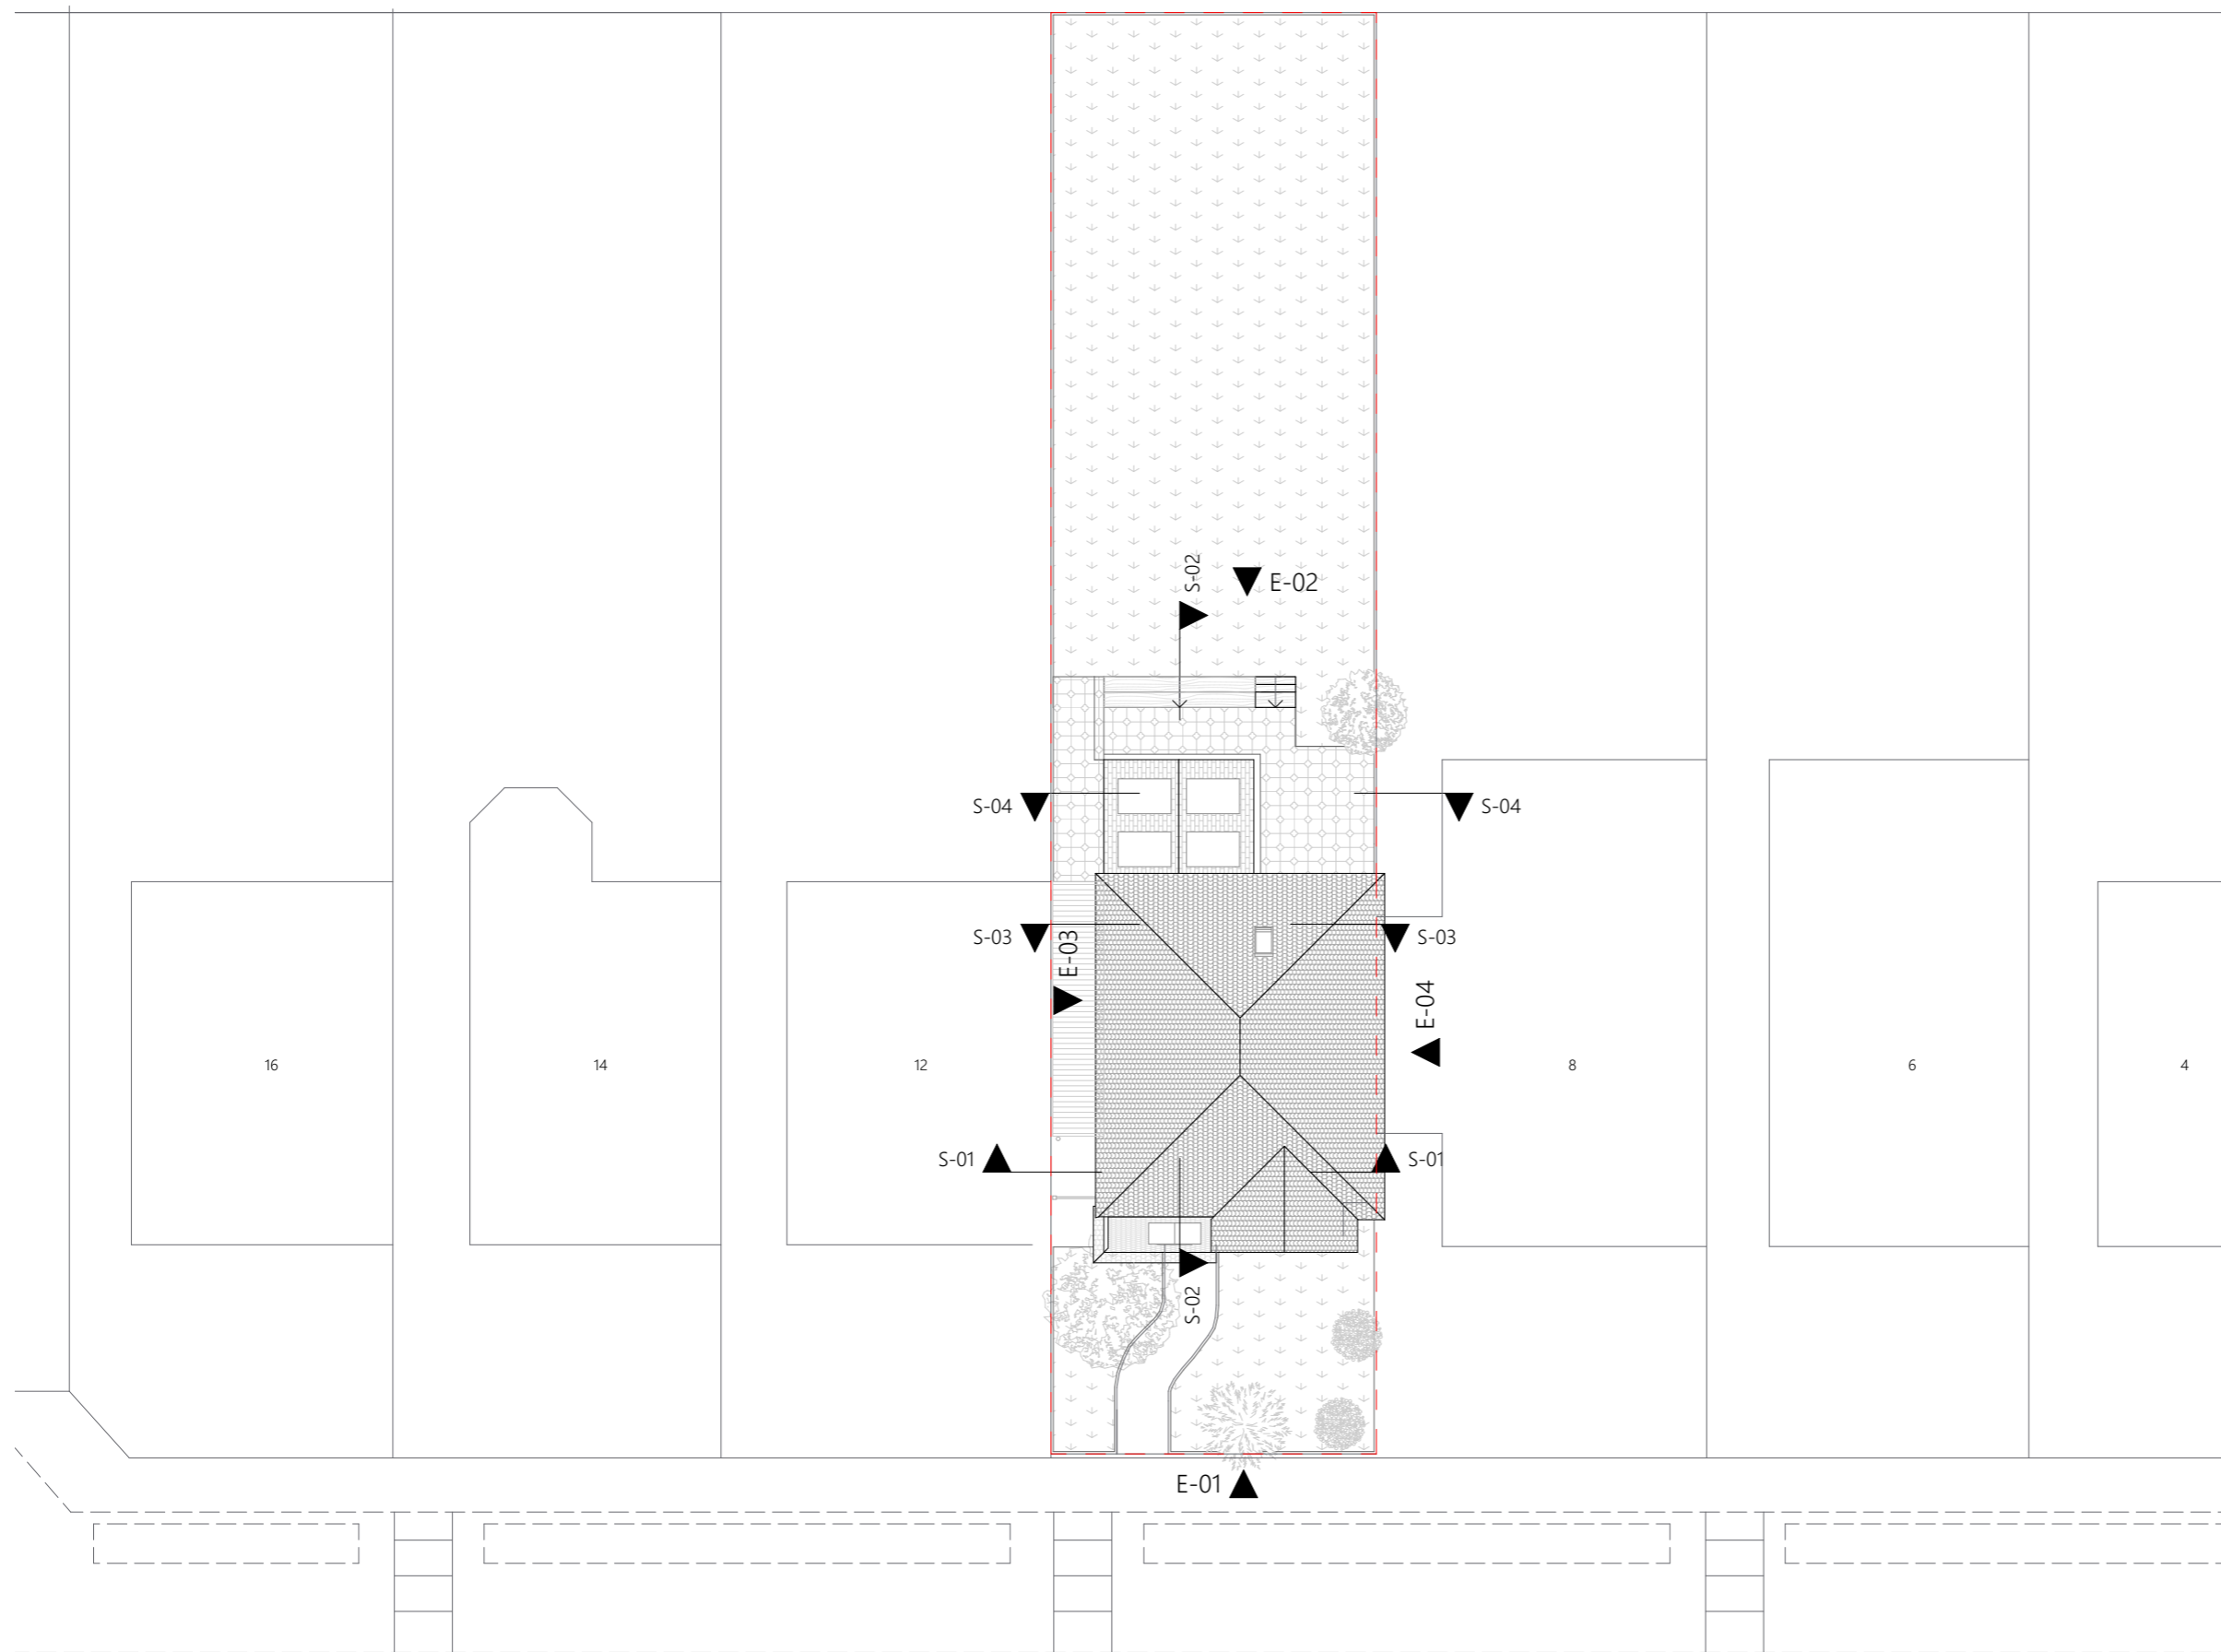

Urbanist Architecture
 2 Little Thames Walk London SE8 3FB
 2 Eaton Gate London SW1W 9BJ
 T: 0203 793 7878
 E: info@urbanistarchitecture.co.uk
 W: www.urbanistarchitecture.co.uk

Project Description:

Erection of single storey rear extension and associated decking + Erection of roof to adjacent utility room and covering to building side passage.

Site Address:

10 Oakeshott Avenue London N6 6NS

Drawing Name:

Site Plans

Site Plan Proposed

Drawing Status: Planning

Scale: 1:200 @A3 Drawn: AP


Date: 13/08/2021 Checked: UB


Drawing no

project	originator	zone	level	type	role	no.	rev
140 - N6 6NS - URB	-	ZZ	-	XX	- DR	- A	- 1001 - A


Site Plan Proposed

Scale: 1:200

 


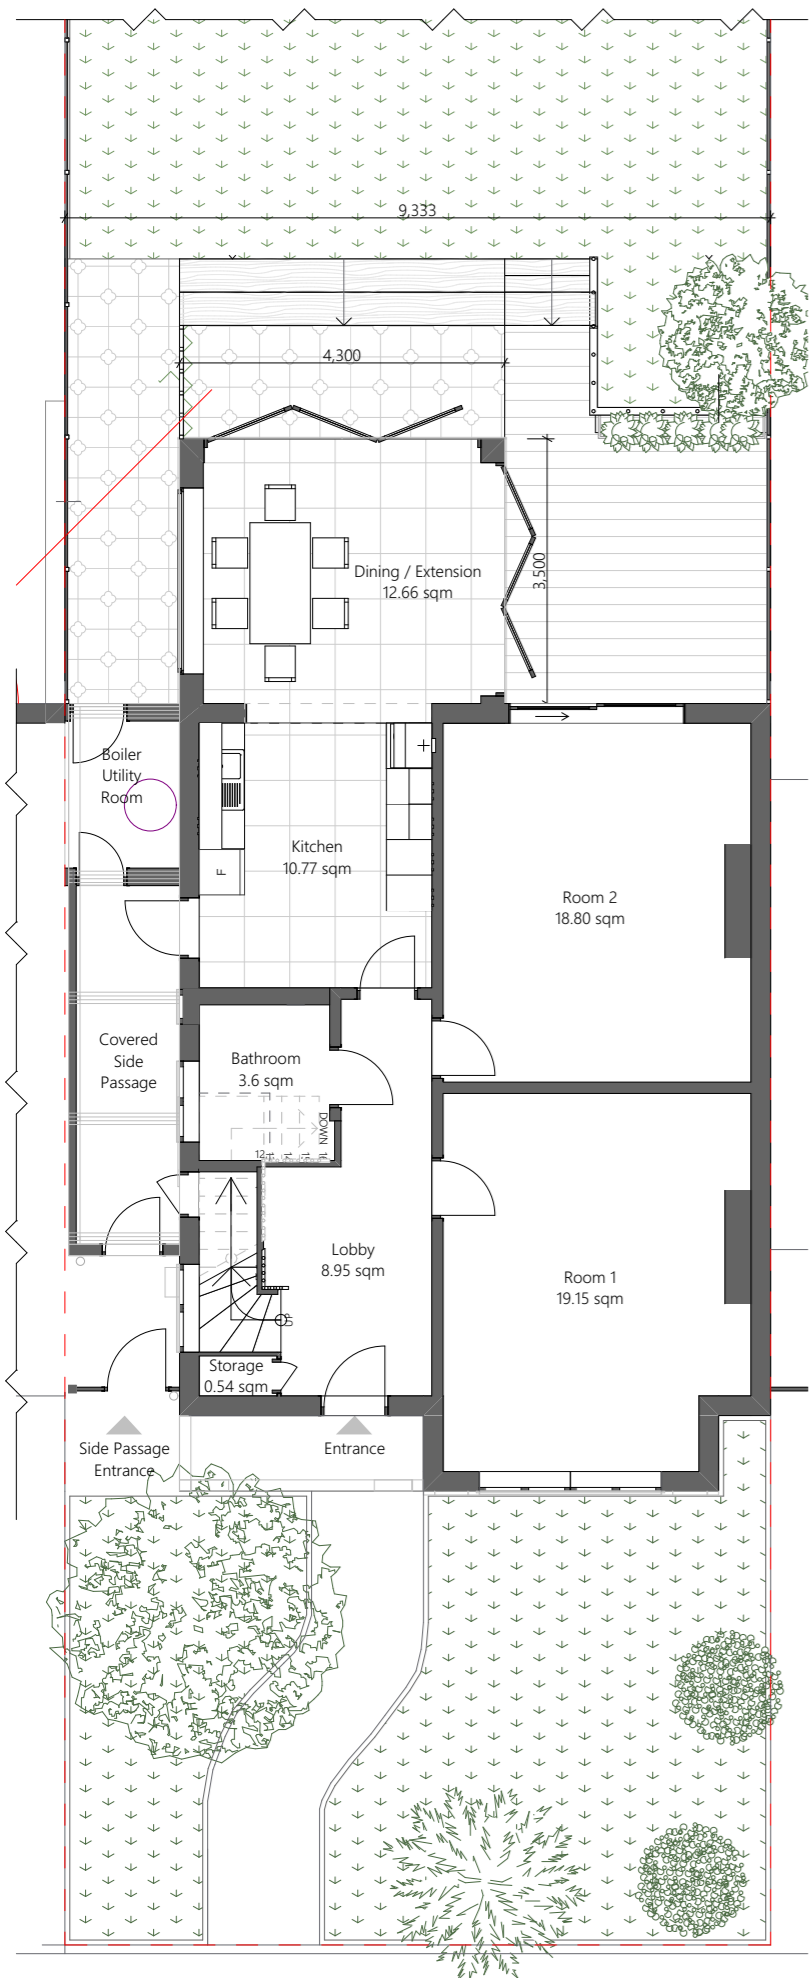


Ground Floor
Scale: 1:100

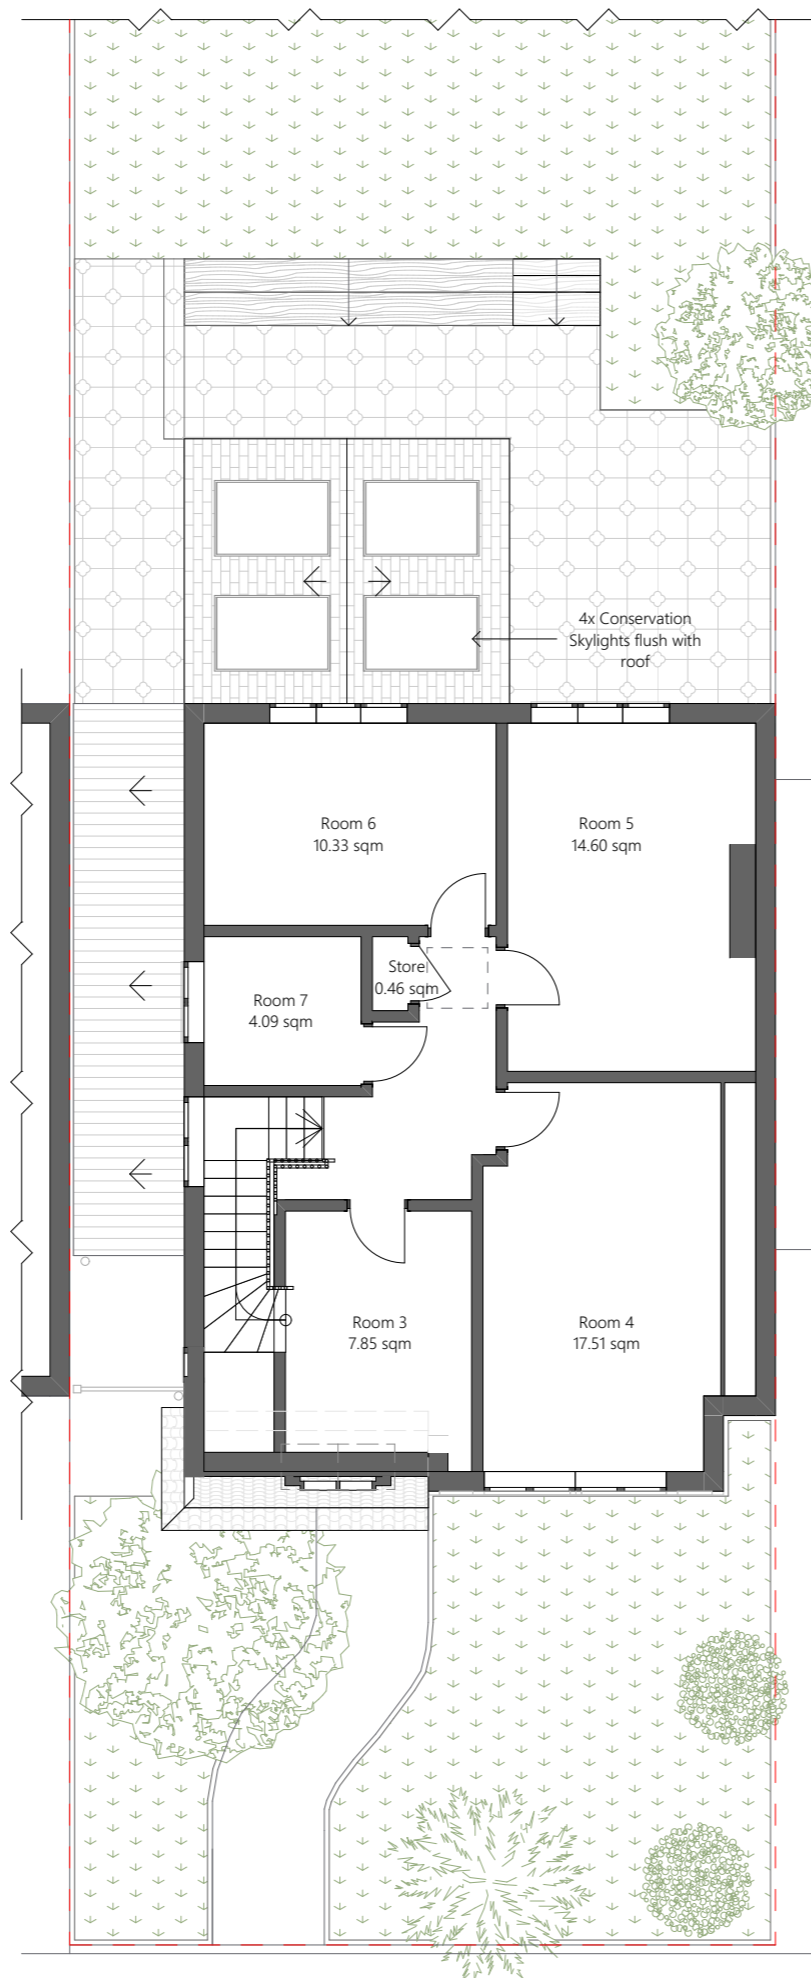

First Floor
Scale: 1:100

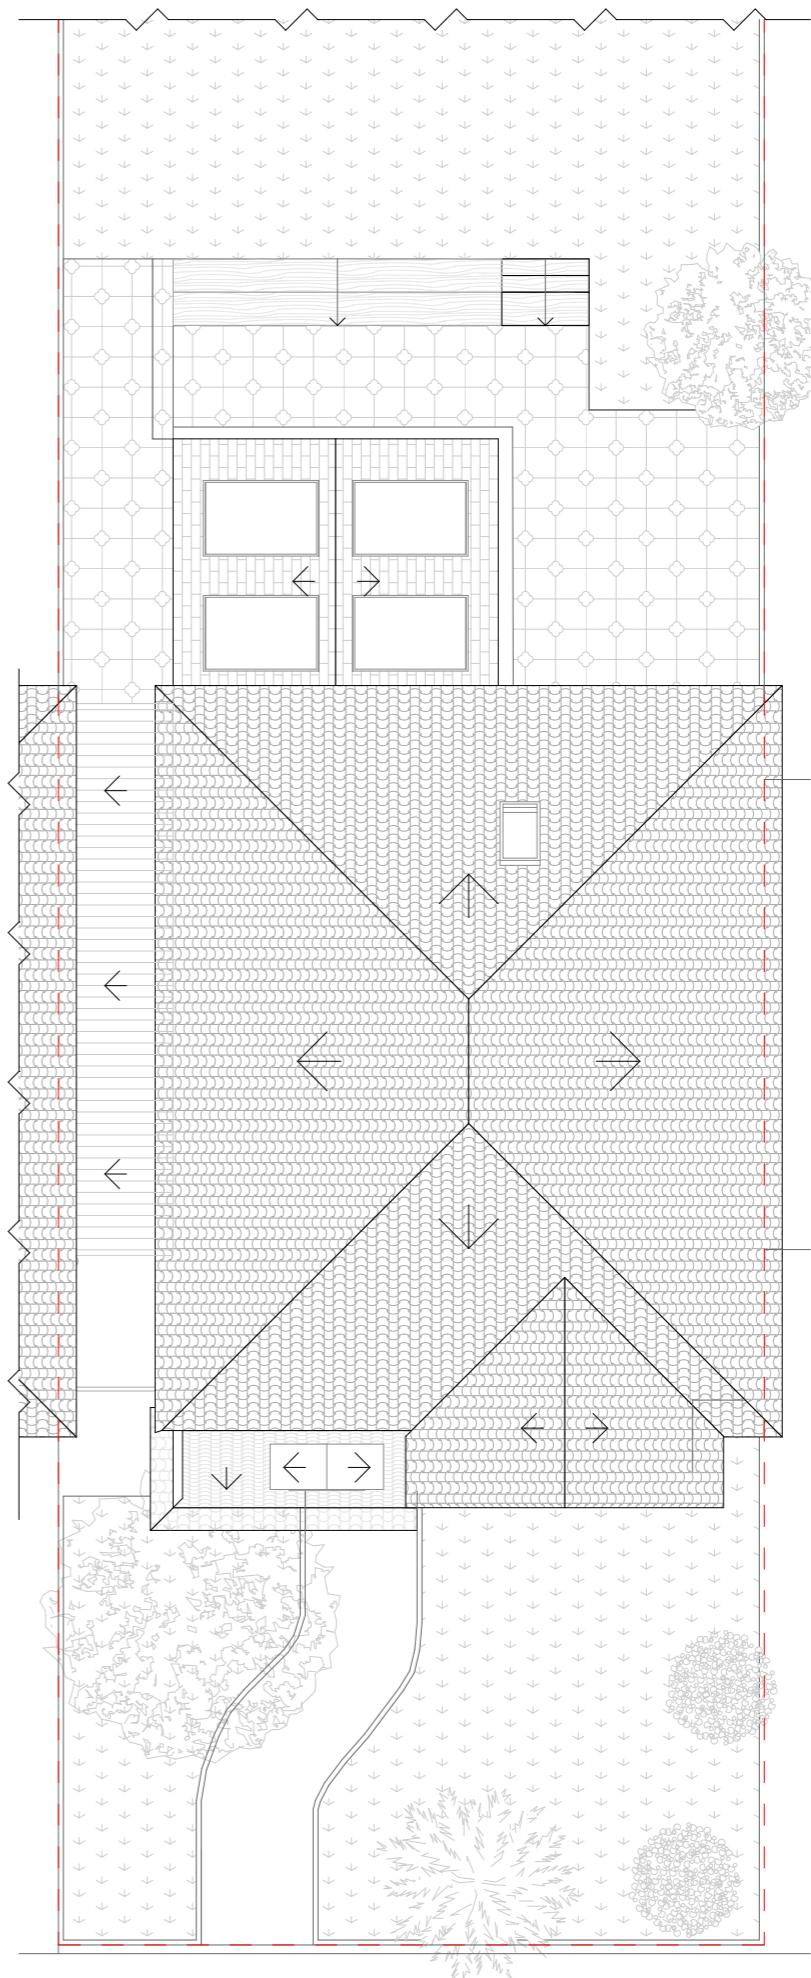


Roof Plan
Scale: 1:100

 

Notes
Do not scale from this drawing. To be read in conjunction with all relevant Architects', Services and Structural Engineers' information. Architect to be immediately notified of discrepancies. Copyright belongs to Urbanist Architecture Ltd.

--- Boundary Line

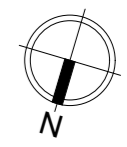

Urbanist Architecture
2 Little Thames Walk London SE8 3FB
2 Eaton Gate London SW1W 9BJ
T: 0203 793 7878
E: info@urbanistarchitecture.co.uk
W: www.urbanistarchitecture.co.uk

Project Description:
Erection of single storey rear extension and associated decking + Erection of roof to adjacent utility room and covering to building side passage.

Site Address:
10 Oakeshott Avenue London N6 6NS

Drawing Name:
Plans Proposed
Ground Floor, First Floor, Roof Plan


Drawing Status: Planning
Scale: 1:100 @A3 Drawn: AP
Date: 13/08/2021 Checked: UB

Drawing no

project	originator	zone	level	type	role	no.	rev
140 - N6 6NS - URB	-	ZZ	-	XX	-	DR - A	- 101101 - A




E-01 Elevation
Scale: 1:50

 

Notes

Do not scale from this drawing. To be read in conjunction with all relevant Architects', Services and Structural Engineers' information. Architect to be immediately notified of discrepancies. Copyright belongs to Urbanist Architecture Ltd.

--- Boundary Line

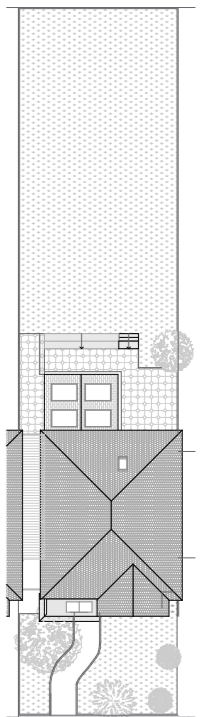

E-01 ▲



Urbanist Architecture
 2 Little Thames Walk London SE8 3FB
 2 Eaton Gate London SW1W 9BJ
 T: 0203 793 7878
 E: info@urbanistarchitecture.co.uk
 W: www.urbanistarchitecture.co.uk

Project Description:
 Erection of single storey rear extension and associated decking + Erection of roof to adjacent utility room and covering to building side passage.

Site Address:
 10 Oakeshott Avenue London N6 6NS

Drawing Name:
 Elevations Proposed
 E-01 Elevation

Drawing Status: Planning
 Scale: 1:50 @A3 Drawn: AP
 Date: 13/08/2021 Checked: UB


Drawing no

project	originator	zone	level	type	role	no.	rev
140 - N6 6NS - URB	-	ZZ	-	E1 - DR	-	A - 101301	- A

Notes

Do not scale from this drawing. To be read in conjunction with all relevant Architects', Services and Structural Engineers' information. Architect to be immediately notified of discrepancies. Copyright belongs to Urbanist Architecture Ltd.

- - - Boundary Line

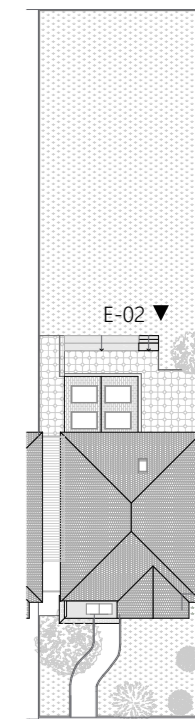

Urbanist Architecture

2 Little Thames Walk London SE8 3FB
 2 Eaton Gate London SW1W 9BJ
 T: 0203 793 7878
 E: info@urbanistarchitecture.co.uk
 W: www.urbanistarchitecture.co.uk

Project Description:

Erection of single storey rear extension and associated decking + Erection of roof to adjacent utility room and covering to building side passage.

Site Address:

10 Oakeshott Avenue London N6 6NS

Drawing Name:

Elevations Proposed
 E-02 Elevation

Drawing Status: Planning

Scale: 1:50 @A3 Drawn: AP
 Date: 13/08/2021 Checked: UB

Drawing no


project	originator	zone	level	type	role	no.	rev
140 - N6 6NS - URB	-	ZZ	-	E2	-	DR - A - 101302	- A



Teak balustrade similar to the original

E-02 Elevation


Scale: 1:50

 

Notes

Do not scale from this drawing. To be read in conjunction with all relevant Architects', Services and Structural Engineers' information. Architect to be immediately notified of discrepancies. Copyright belongs to Urbanist Architecture Ltd.

--- Boundary Line

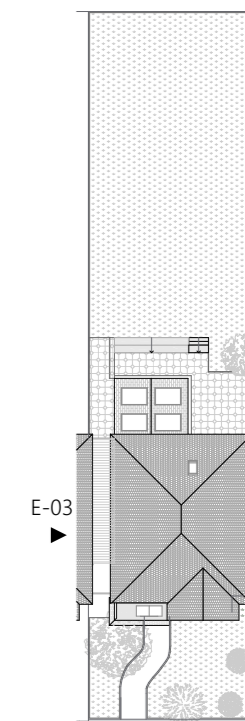

Urbanist Architecture

2 Little Thames Walk London SE8 3FB
2 Eaton Gate London SW1W 9BJ
T: 0203 793 7878
E: info@urbanistarchitecture.co.uk
W: www.urbanistarchitecture.co.uk

Project Description:

Erection of single storey rear extension and associated decking + Erection of roof to adjacent utility room and covering to building side passage.

Site Address:

10 Oakeshott Avenue London N6 6NS

Drawing Name:

Elevations Proposed
E-03 Elevation

Drawing Status: Planning


Scale: 1:50 @A3 Drawn: AP
Date: 13/08/2021 Checked: UB


Drawing no

project	originator	zone	level	type	role	no.	rev
140 - N6 6NS - URB	-	ZZ	-	E3 - DR	-	A	- 101303 - A




E-03 Elevation
Scale: 1:50

 

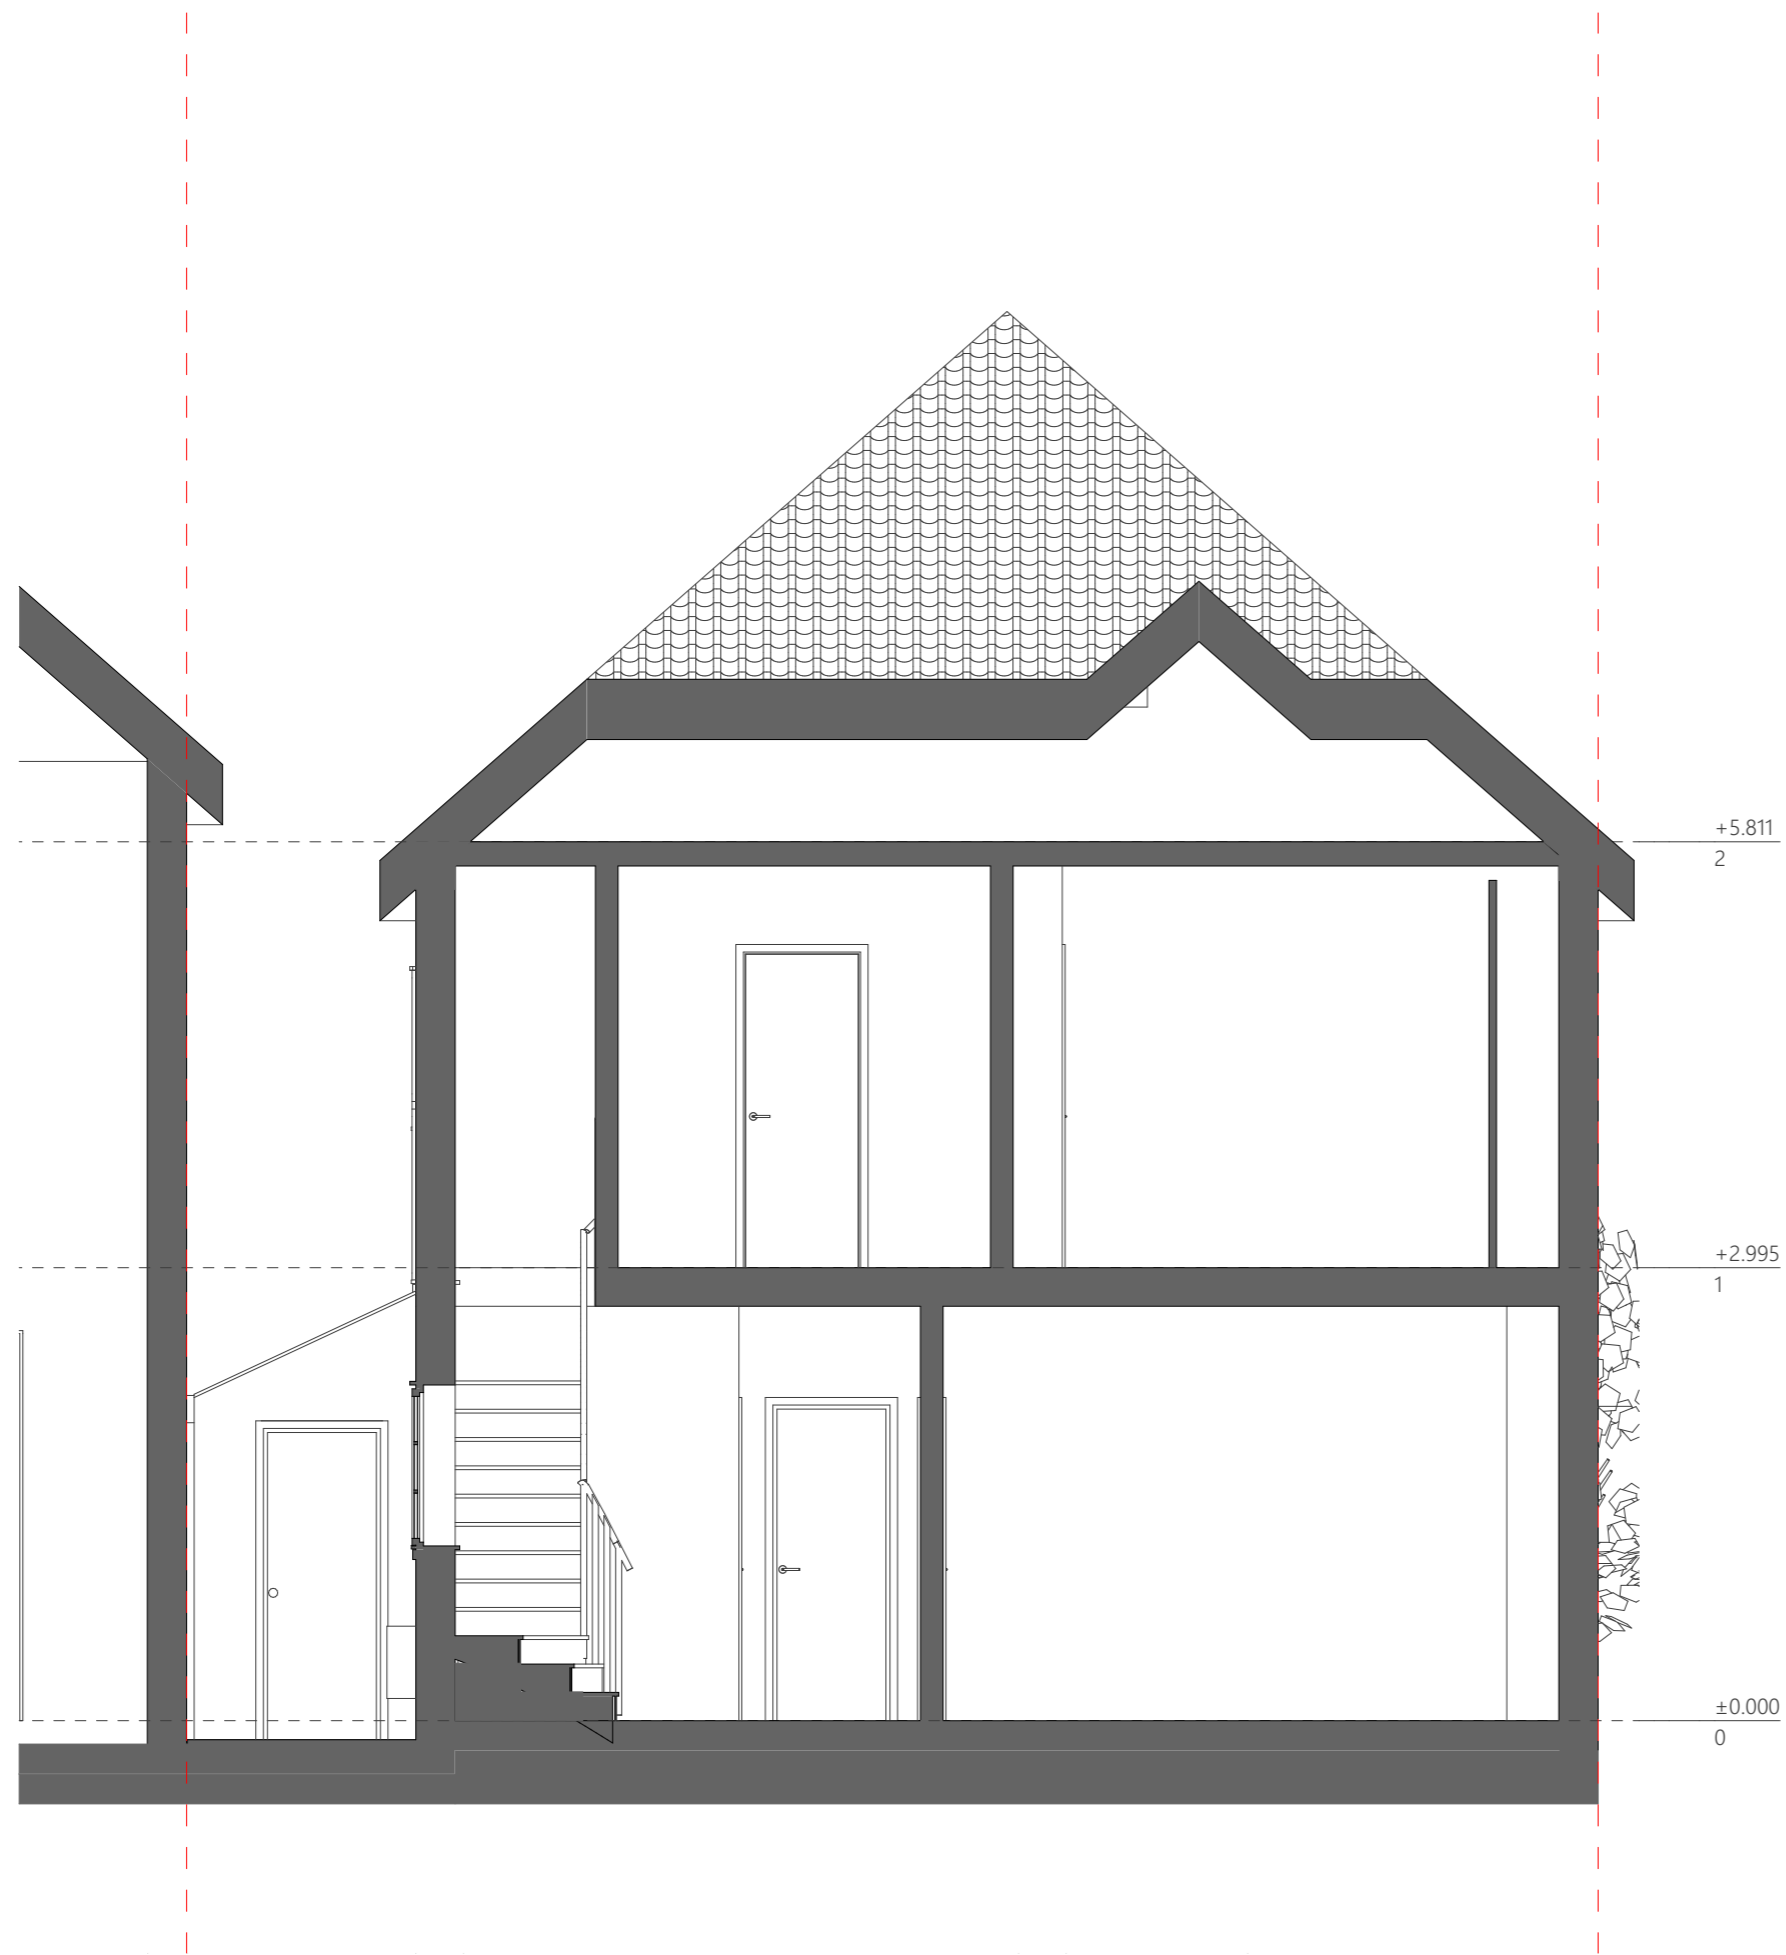


S-01 Building Section
Scale: 1:50

 

Notes
Do not scale from this drawing. To be read in conjunction with all relevant Architects', Services and Structural Engineers' information. Architect to be immediately notified of discrepancies. Copyright belongs to Urbanist Architecture Ltd.

--- Boundary Line

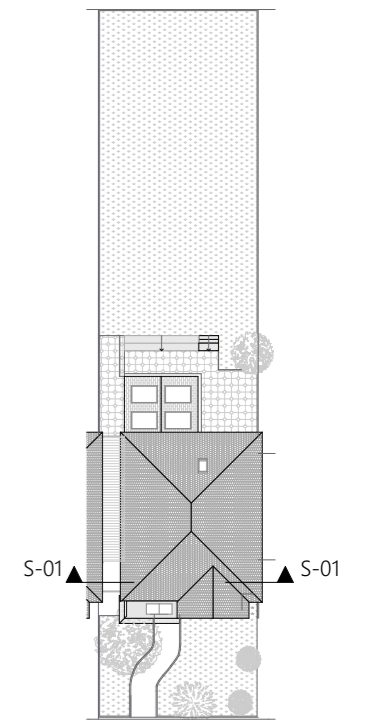

Urbanist Architecture
2 Little Thames Walk London SE8 3FB
2 Eaton Gate London SW1W 9BJ
T: 0203 793 7878
E: info@urbanistarchitecture.co.uk
W: www.urbanistarchitecture.co.uk

Project Description:
Erection of single storey rear extension and associated decking + Erection of roof to adjacent utility room and covering to building side passage.

Site Address:
10 Oakeshott Avenue London N6 6NS

Drawing Name:
Sections Proposed
S-01 Building Section

Drawing Status: Planning

Scale: 1:50 @A3 **Drawn:** AP
Date: 13/08/2021 **Checked:** UB


Drawing no

project	originator	zone	level	type	role	no.	rev
140 - N6 6NS - URB	-	ZZ	-	S1	-	DR - A	- 101401 - A

Notes

Do not scale from this drawing. To be read in conjunction with all relevant Architects', Services and Structural Engineers' information. Architect to be immediately notified of discrepancies. Copyright belongs to Urbanist Architecture Ltd.

- - - Boundary Line

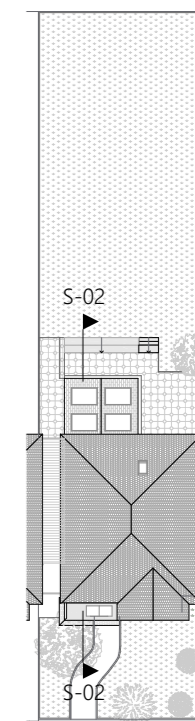

Urbanist Architecture
2 Little Thames Walk London SE8 3FB
2 Eaton Gate London SW1W 9BJ
T: 0203 793 7878
E: info@urbanistarchitecture.co.uk
W: www.urbanistarchitecture.co.uk

Project Description:

Erection of single storey rear extension and associated decking + Erection of roof to adjacent utility room and covering to building side passage.

Site Address:

10 Oakeshott Avenue London N6 6NS

Drawing Name:

Sections Proposed
S-02 Building Section


Drawing Status: Planning


Scale: 1:50 @A3 Drawn: AP
Date: 13/08/2021 Checked: UB

Drawing no


project	originator	zone	level	type	role	no.	rev
140 - N6 6NS - URB	-	ZZ	-	S2	- DR - A	- 101402 -	A

S-02 Building Section
Scale: 1:50

 

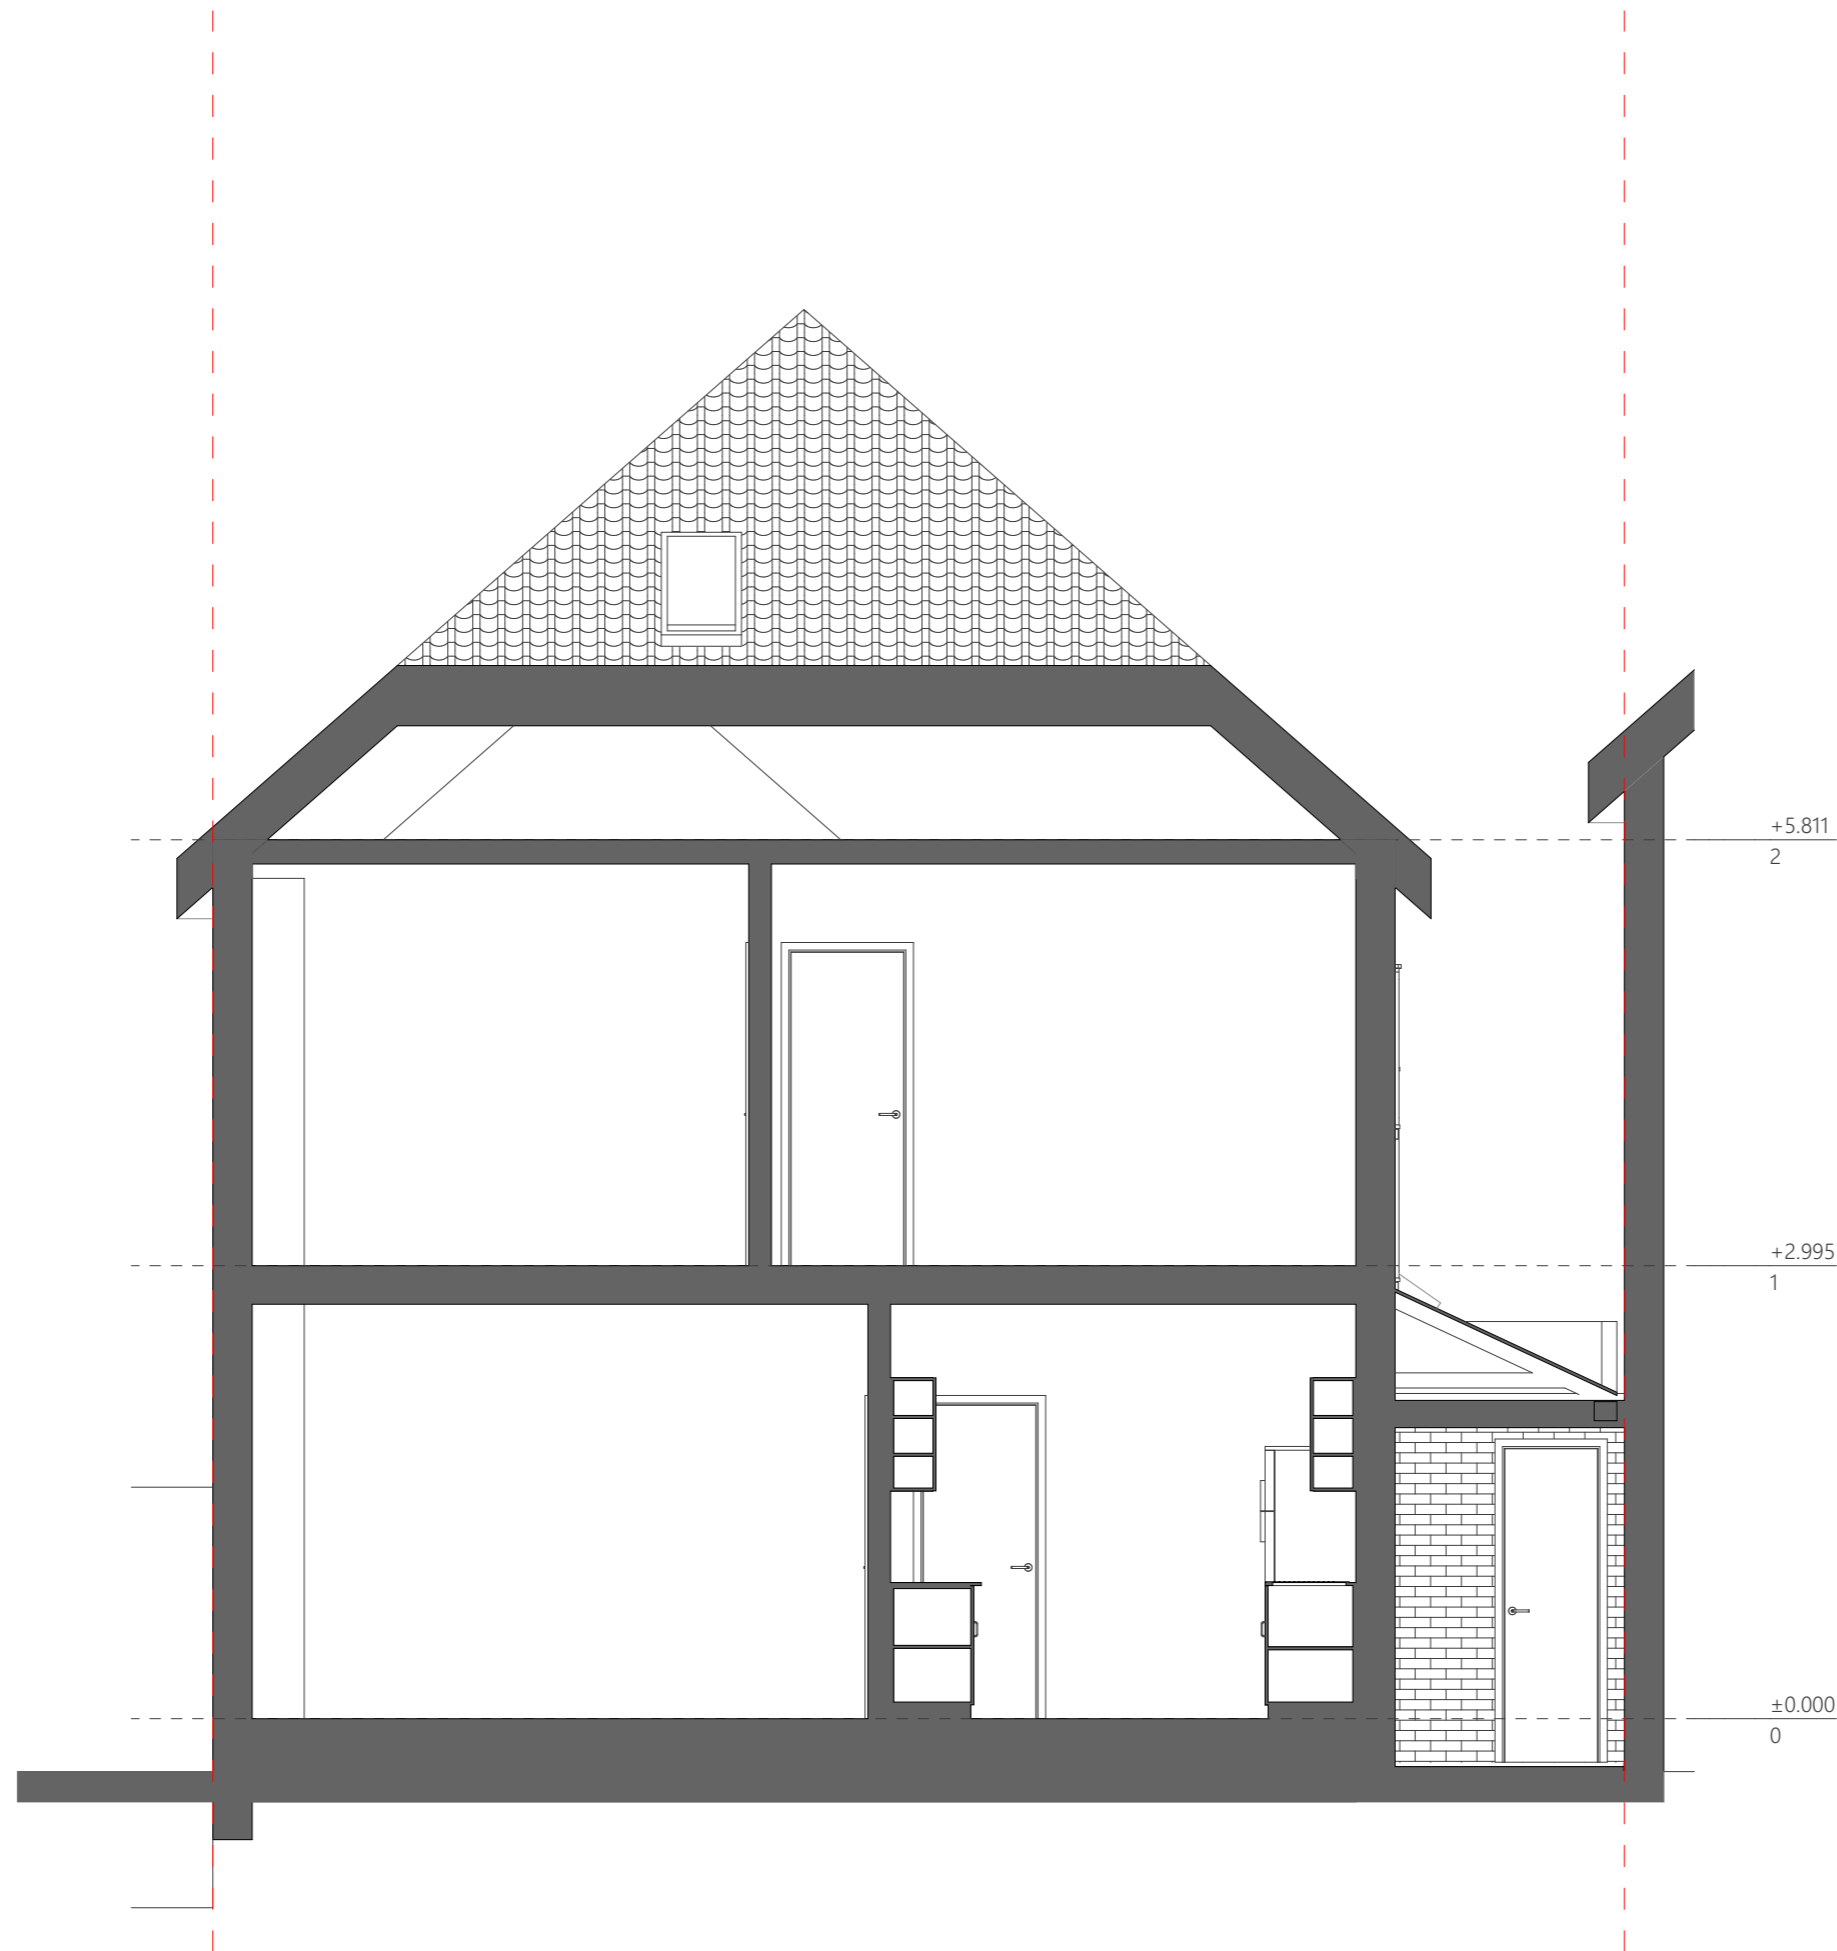


S-03 Building Section
Scale: 1:50

 

Notes

Do not scale from this drawing. To be read in conjunction with all relevant Architects', Services and Structural Engineers' information. Architect to be immediately notified of discrepancies. Copyright belongs to Urbanist Architecture Ltd.

--- Boundary Line

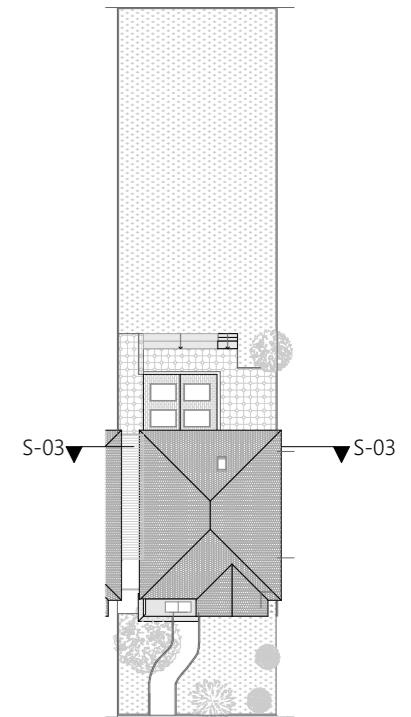

Urbanist Architecture

2 Little Thames Walk London SE8 3FB

2 Eaton Gate London SW1W 9BJ

T: 0203 793 7878

E: info@urbanistarchitecture.co.uk

W: www.urbanistarchitecture.co.uk

Project Description:

Erection of single storey rear extension and associated decking + Erection of roof to adjacent utility room and covering to building side passage.

Site Address:

10 Oakeshott Avenue London N6 6NS

Drawing Name:

Sections Proposed

S-03 Building Section

Drawing Status: Planning

Scale: 1:50 @A3

Drawn: AP

Date: 13/08/2021

Checked: UB

Drawing no


project	originator	zone	level	type	role	no.	rev
140 - N6 6NS - URB	-	ZZ	-	S3	-	DR - A	- 101403 - A

140 - N6 6NS - URB - ZZ - S3 - DR - A - 101403 - A

Notes

Do not scale from this drawing. To be read in conjunction with all relevant Architects', Services and Structural Engineers' information. Architect to be immediately notified of discrepancies. Copyright belongs to Urbanist Architecture Ltd.

--- Boundary Line

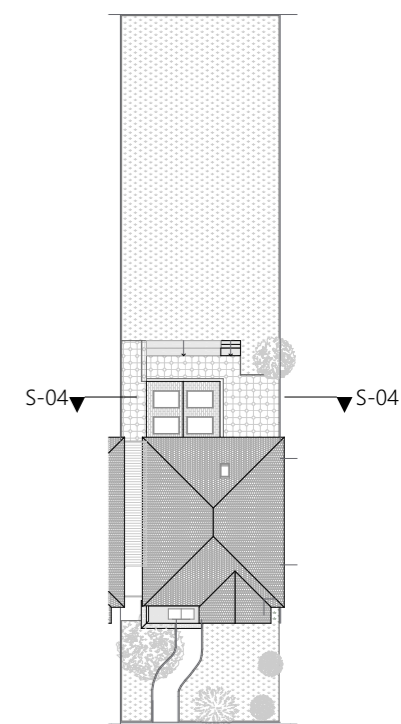

4x Conservation Skylights flush with roof

S-04 Building Section
Scale: 1:50



Urbanist Architecture
2 Little Thames Walk London SE8 3FB
2 Eaton Gate London SW1W 9BJ
T: 0203 793 7878
E: info@urbanistarchitecture.co.uk
W: www.urbanistarchitecture.co.uk

Project Description:

Erection of single storey rear extension and associated decking + Erection of roof to adjacent utility room and covering to building side passage.

Site Address:

10 Oakeshott Avenue London N6 6NS

Drawing Name:

Sections Proposed
S-04 Building Section

Drawing Status: Planning

Scale: 1:50 @A3 Drawn: AP
Date: 13/08/2021 Checked: UB

Drawing no

project	originator	zone	level	type	role	no.	rev
140 - N6 6NS - URB	-	-	-	-	-	A - 101404	A