


PROPOSED SITE PLAN
SCALE 1:100

GENERAL NOTES
Use written dimensions only, do not scale from drawing. Use latest revision of all referenced information.

A	16.07.21	New BT Streethub Structure	MD	JE
Rev	Date	Description	Drawn	Chkd

mono  MONO CONSULTANTS LIMITED
70-76 Steam Packet House
Cross Street
Manchester, M2 4JG
t. 44 (0)161 839 8839
www.monoconsultants.com

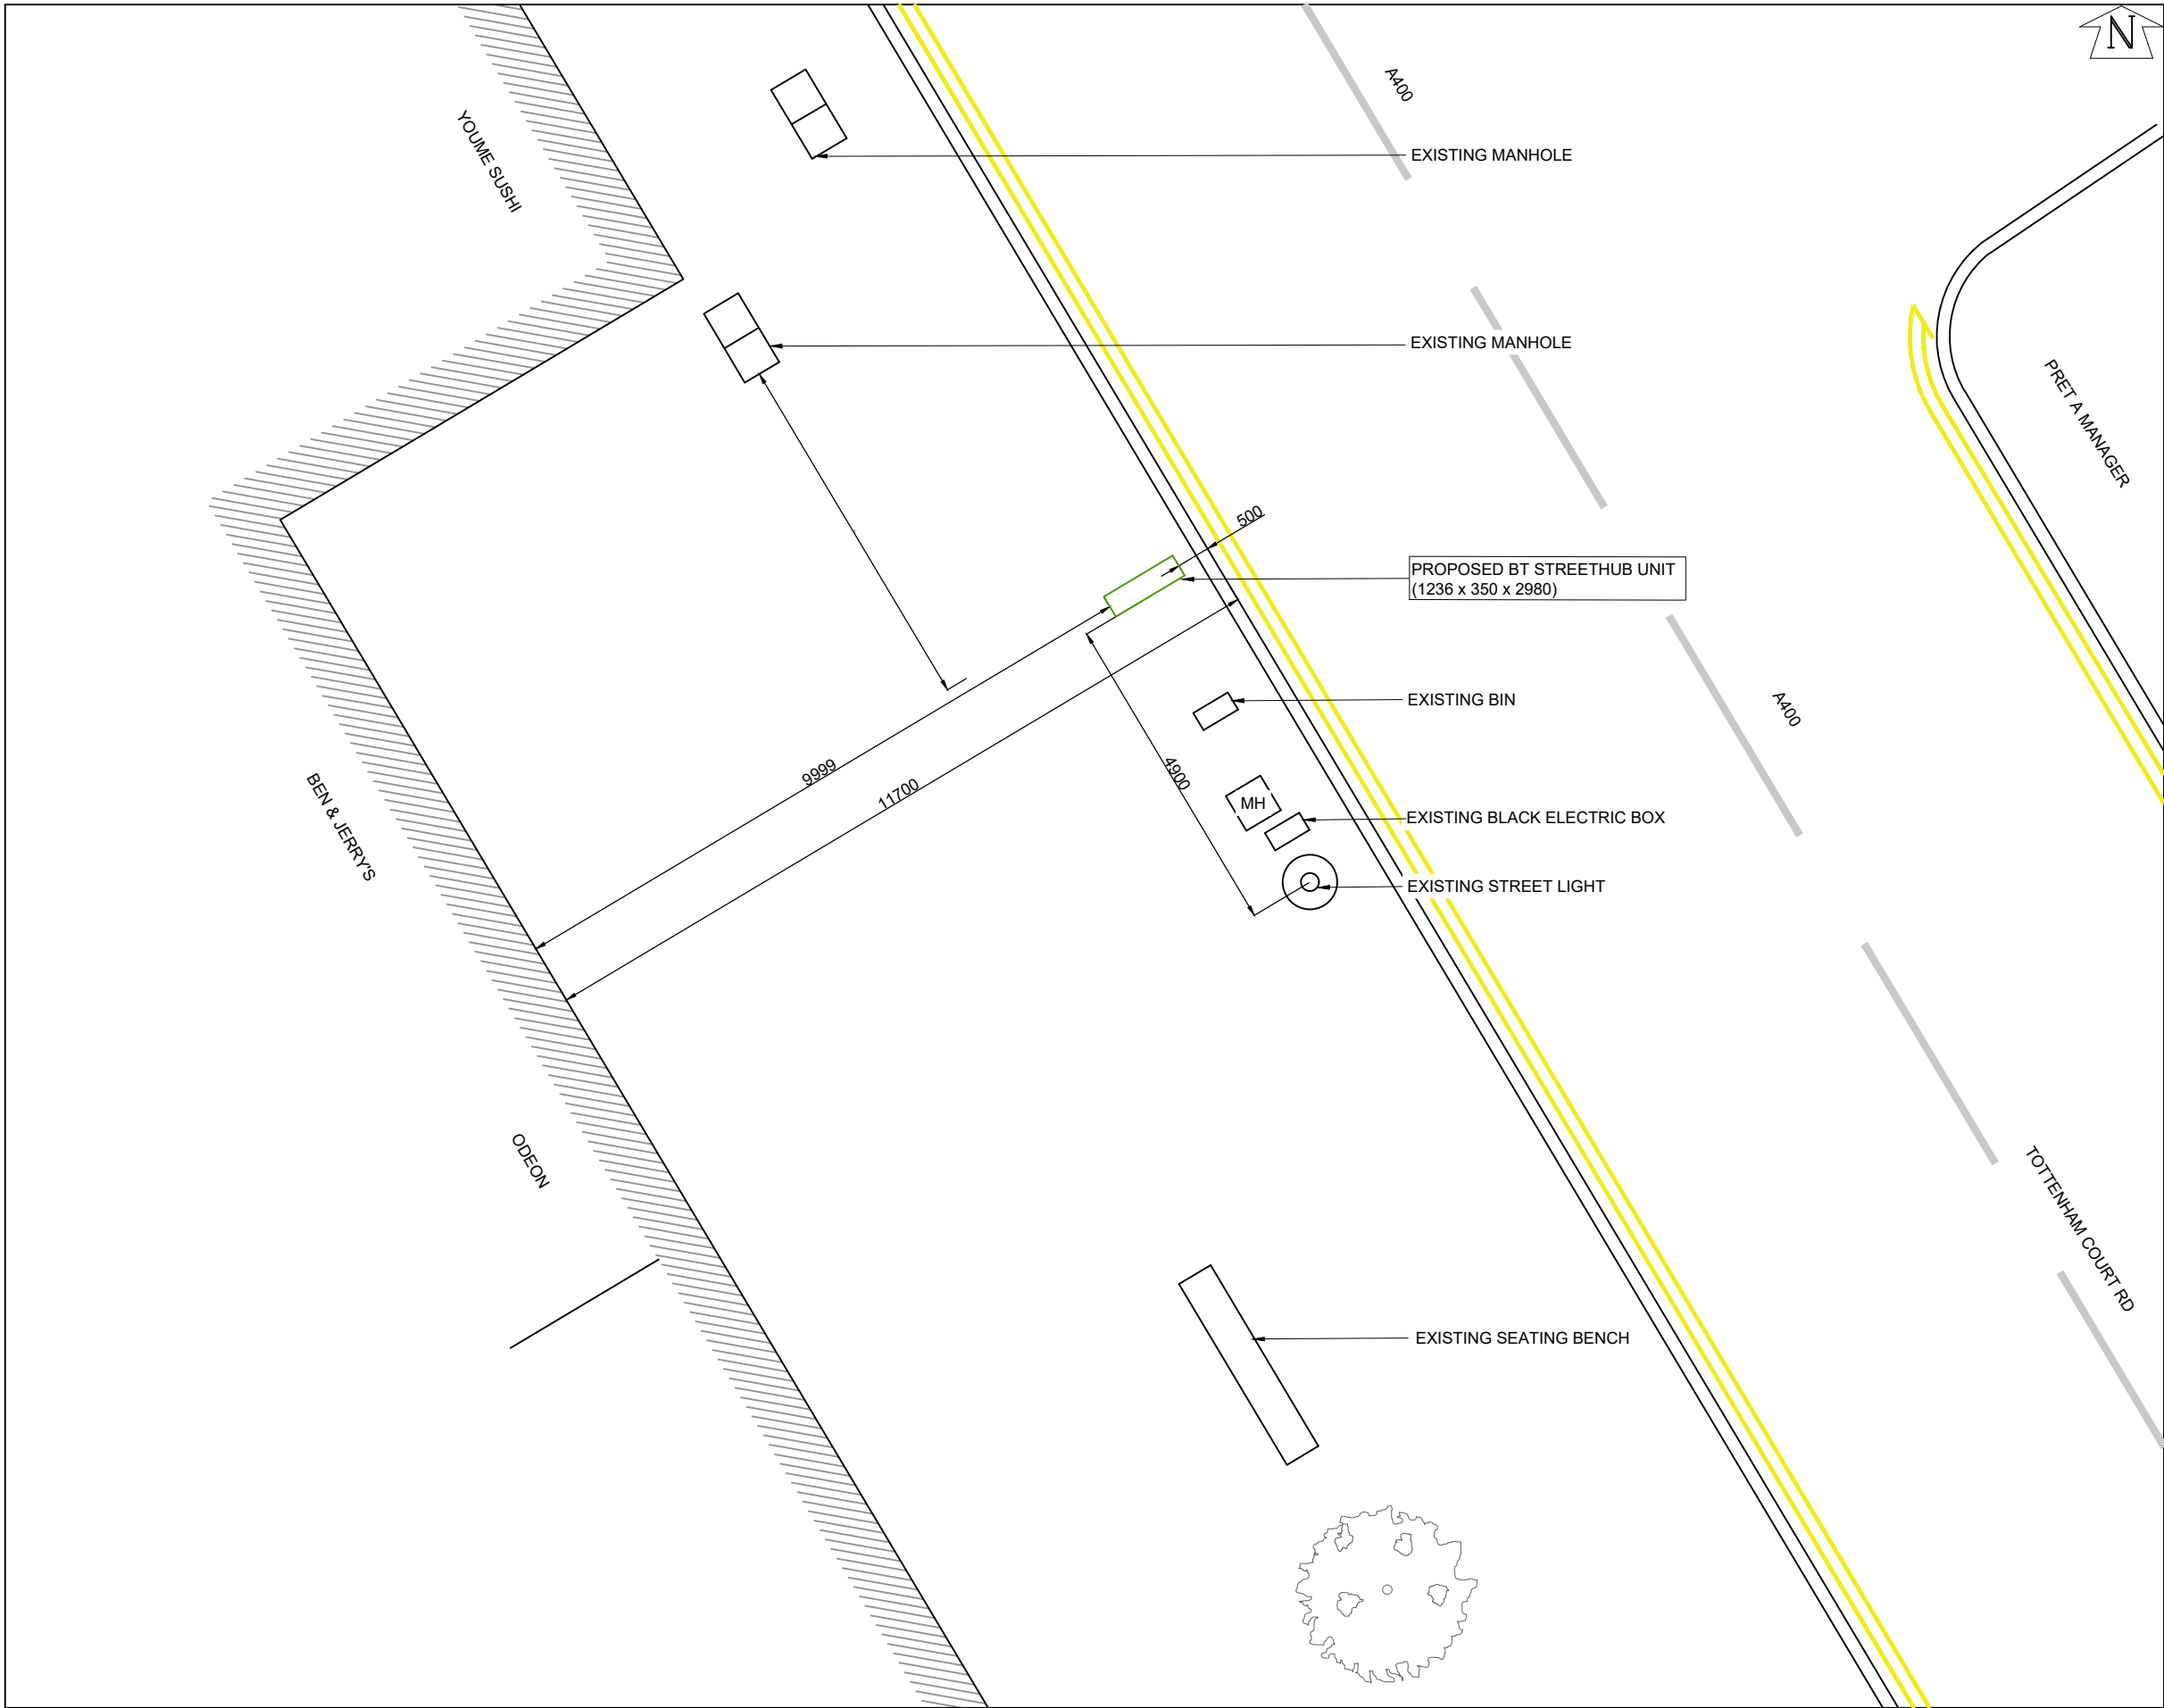

Drg Status
PLANNING

Cell No. & Name

1–CAM002

Site Name & Address

Pavement O/S Odeon, 30
Tottenham Court Rd, London W1T
1BX

Drawing Title
PROPOSED SITE PLAN

Scale 1:100 Date 16.07.2021

Drawn By MD Checked By JE

Drawing Number 002 Revision A