


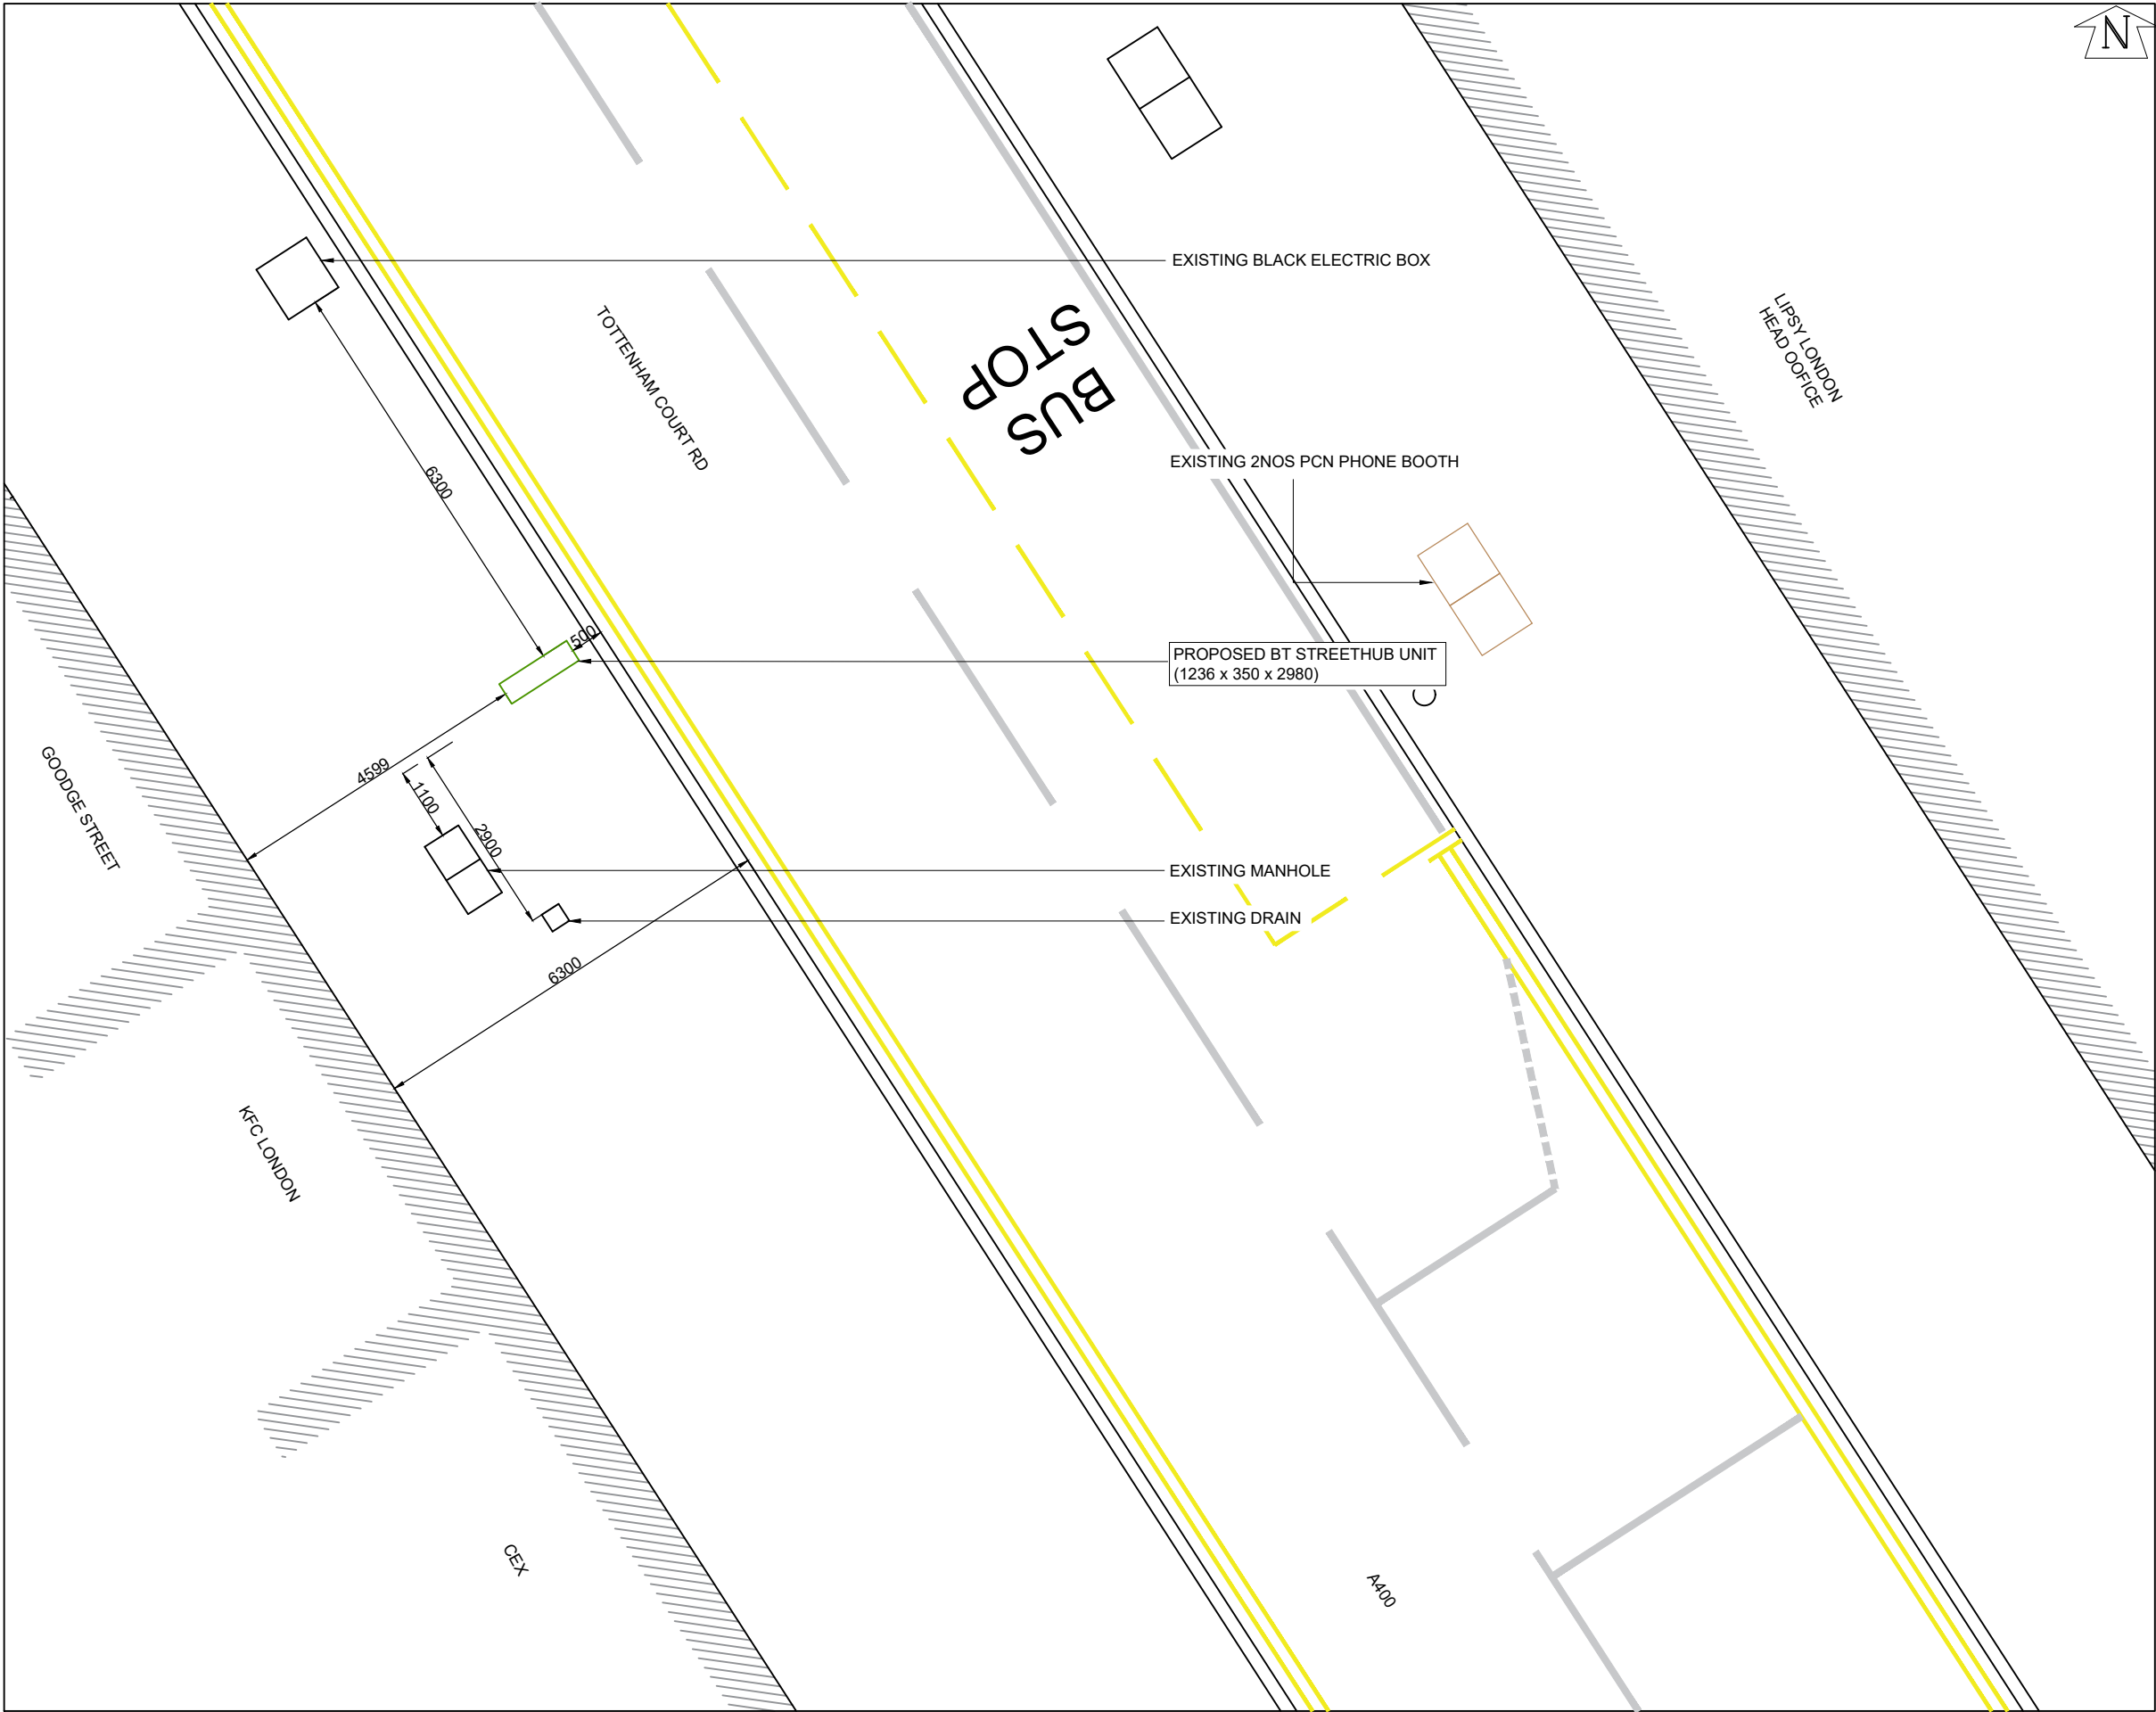

GENERAL NOTES

Use written dimensions only, do not scale from drawing. Use latest revision of all referenced information.

| Rev | Date     | Description                | Drawn | Chkd |
|-----|----------|----------------------------|-------|------|
| A   | 19.07.21 | New BT Streethub Structure | MD    | JE   |



MONO CONSULTANTS LIMITED  
70-76 Steam Packet House  
Cross Street  
Manchester, M2 4JG  
t. 44 (0)161 839 8839  
www.monoconsultants.com



Drg Status  
PLANNING

Cell No. & Name

CAM005


Site Name & Address  
Pavement o/s Goodge Street Tube Station, London W1T 2HE

Drawing Title  
PROPOSED SITE PLAN

Scale 1:100 Date 19.07.21

Drawn By MD Checked By JE

Drawing Number 002 Revision A

 

PROPOSED SITE PLAN  
SCALE 1:100