


NOTE

THIS DRAWING IS TO BE READ IN CONJUNCTION WITH ALL OTHER RELEVANT DRAWINGS AND SPECIFICATIONS

THIS DRAWING HAS BEEN PREPARED FOR IDENTIFICATION PURPOSES ONLY. VERIFICATION OF DRAWN INFORMATION TO BE CARRIED OUT BY CONTRACTOR PRIOR TO OTHER USE. ALL DIMENSIONS TO BE CHECKED ON SITE, AND SUCH DIMENSIONS TO BE THE CONTRACTORS RESPONSIBILITY. DRAWING ERRORS AND OMISSIONS TO BE REPORTED TO THE CONTRACT ADMINISTRATOR.

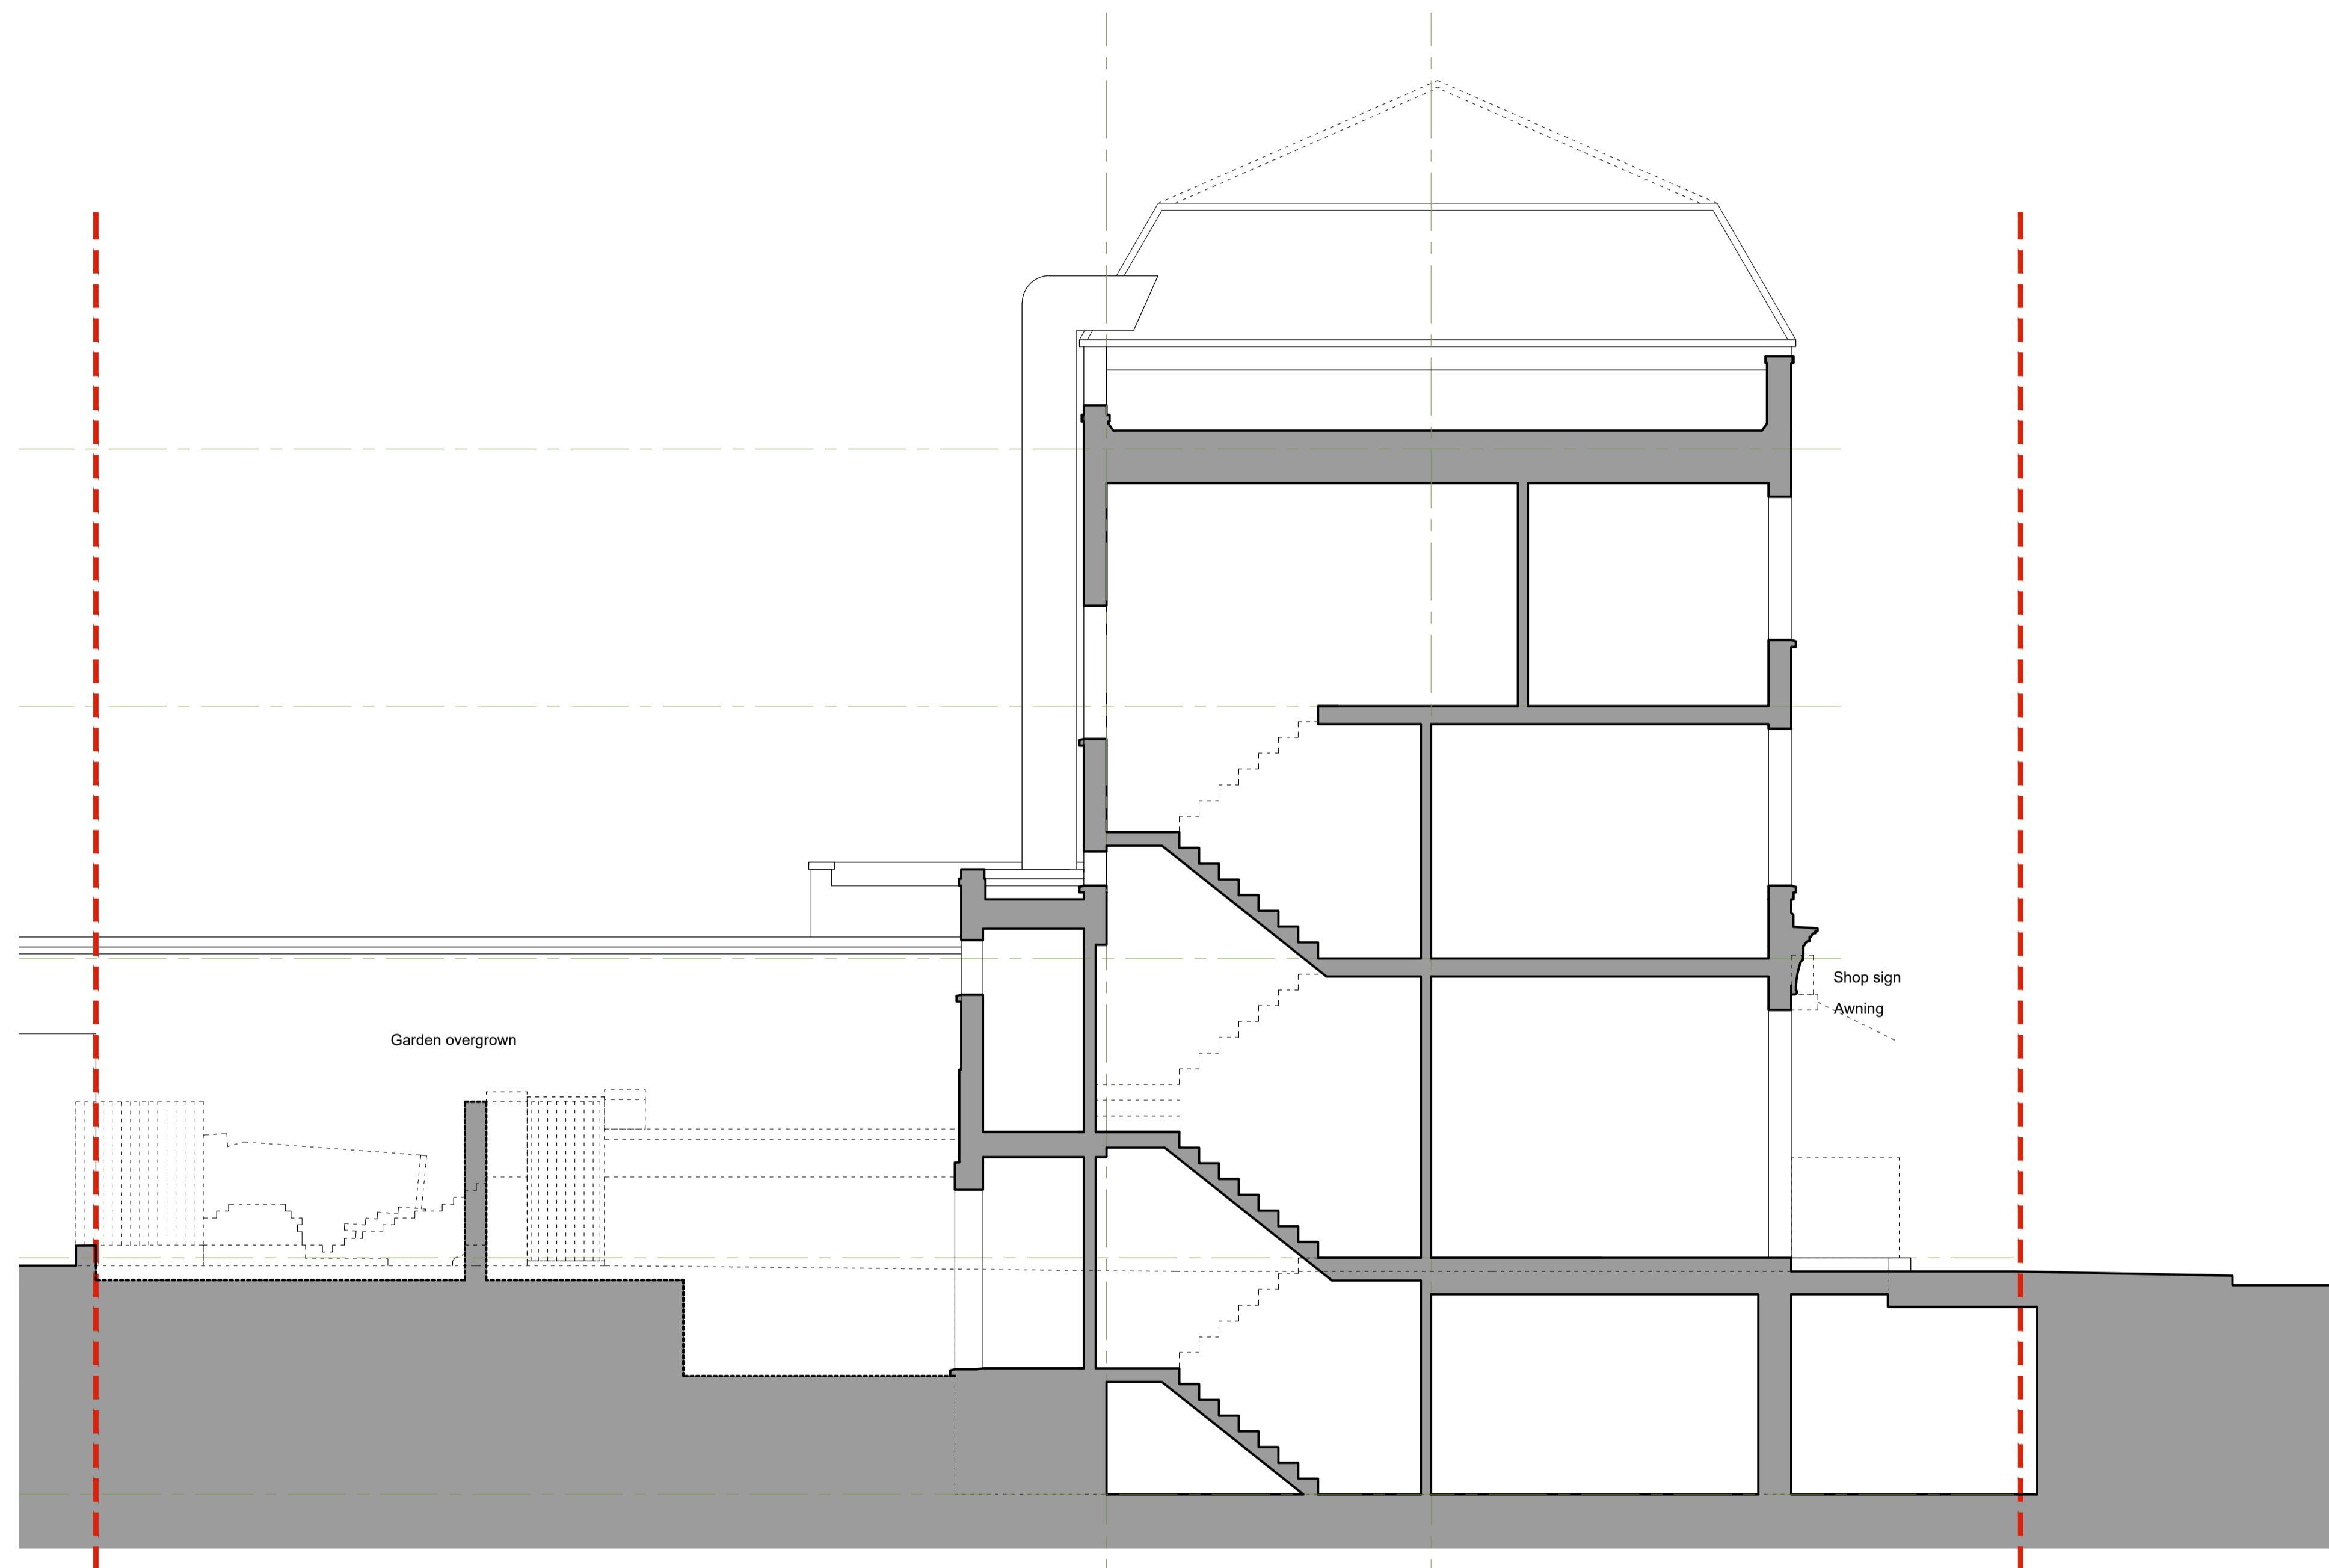

Section



Front Elevation

| REVISION | DATE |
|----------|------|
| | |

Evelegh Designs

rupert@eveleghdesigns.co.uk
jocelyn@eveleghdesigns.co.uk
tel 07722 830254

| | |
|------------------------------------|-------|
| project | no |
| 89 LEIGHTON ROAD | 20/20 |
| London NW5 | |
| drawing | no |
| EXISTING SECTION & FRONT ELEVATION | SV 03 |

| | | | |
|---------|----------|-------|---------|
| scale | date | drawn | checked |
| 1:50@A1 | 13.12.20 | RE | JLE |

PLANNING