

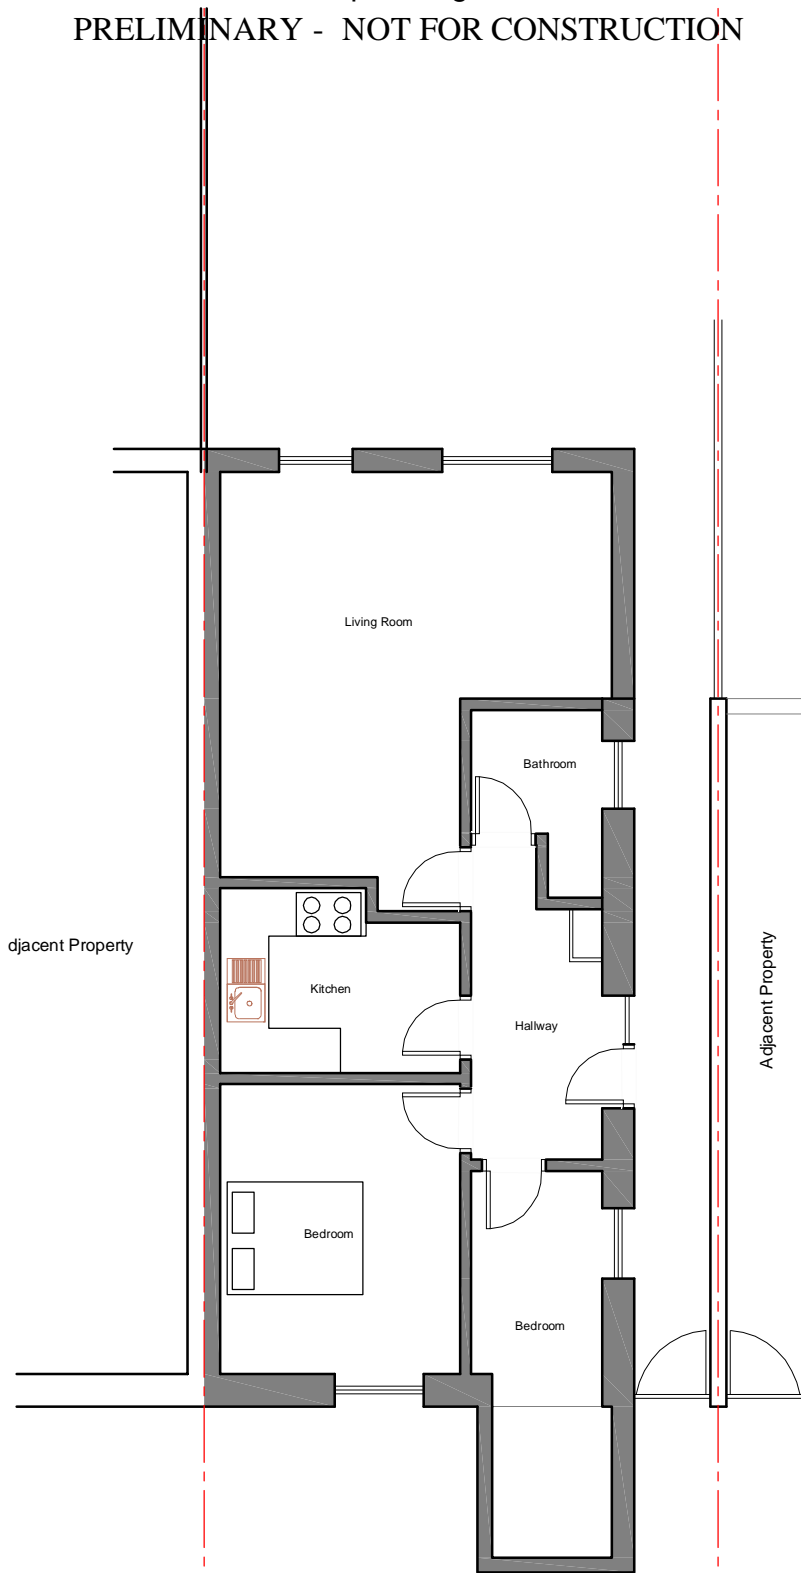


Scale Bar For 1:100

 

LOWER GROUND FLOOR  
 EXISTING PLAN  
 SCALE 1:100

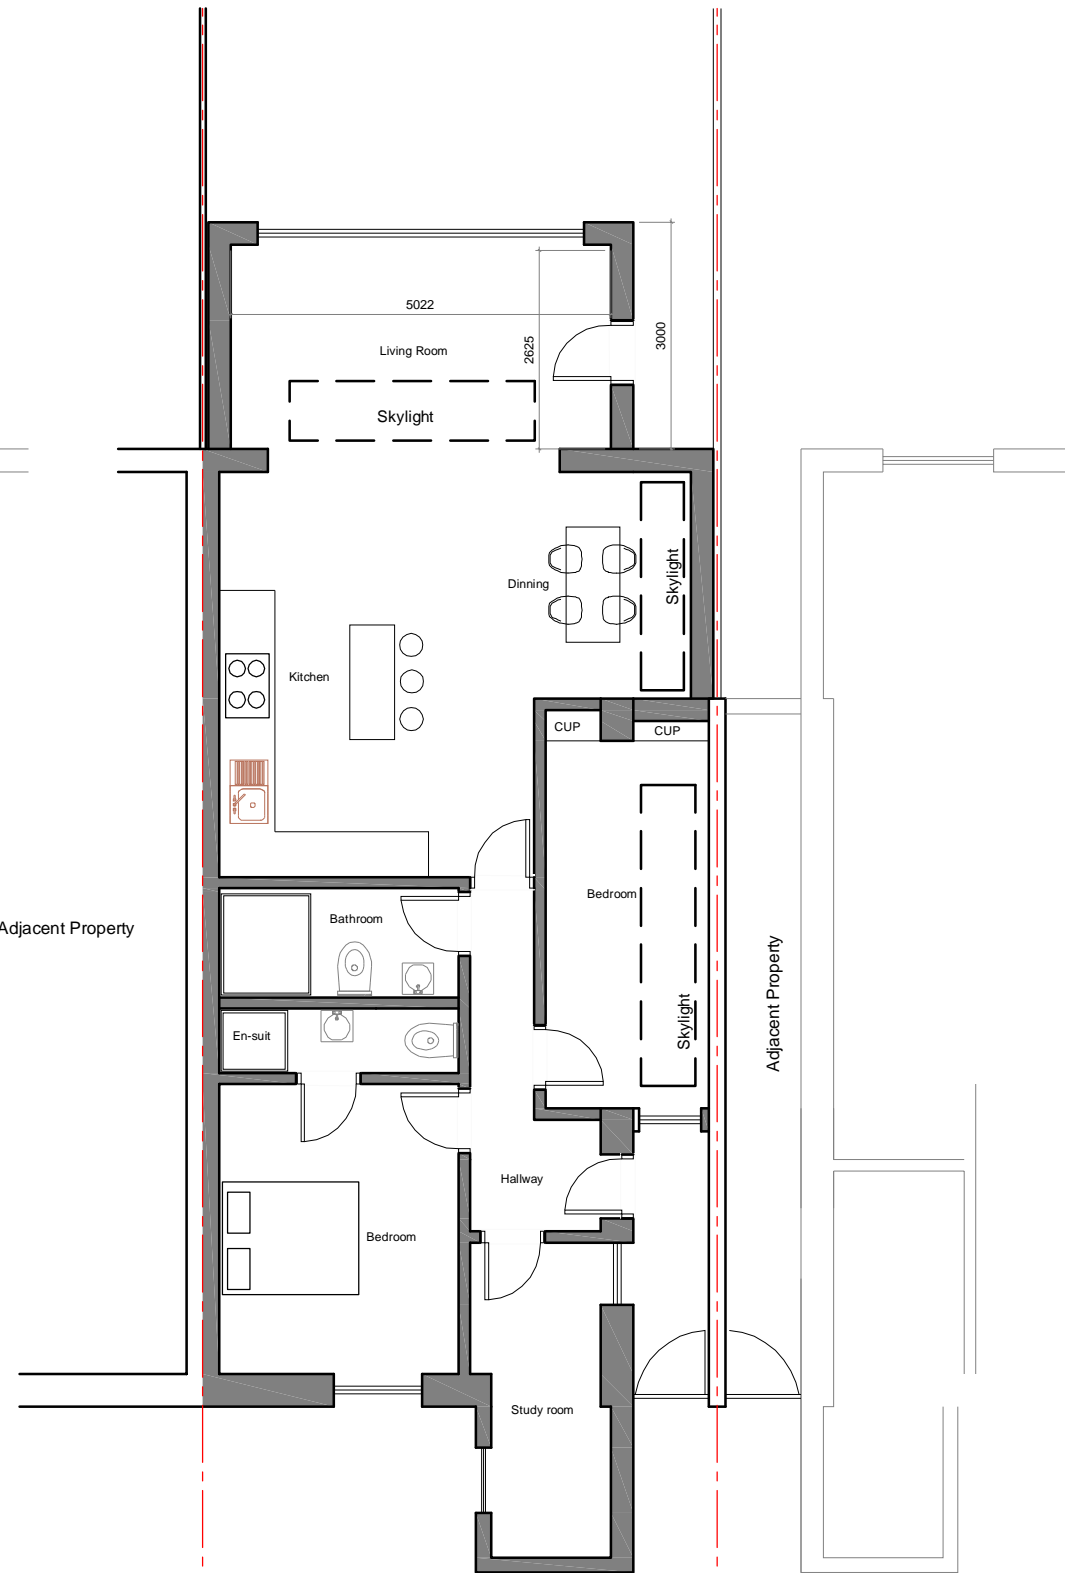

LOWER GROUND FLOOR  
 PROPOSED PLAN  
 SCALE 1:100



LOCATION PLAN SCALE: NTS

Revision	Date	Description
V3	25.07.2021	Minor amended
V2	21.05.2021	Minor amended
V1	19.05.2021	First issued for comments and approval



# ULAS PLANNING

www.ulasplanning.co.uk - info@ulasplanning.co.uk  
 9 Dispensary Lane Hackney Central - LONDON  
 T . 0778 339 78 67

<b>Project</b>	70A Marquis Road, London, NW1 9UB		
<b>Drawing</b>	Lower ground floor plans	<b>Scale</b>	1:100 @ A3
<b>No</b>	21_32-P-01	<b>Date</b>	19.05.2021
<b>Rev No</b>	V3	<b>By</b>	U. Turk