


LONG SECTION EXISTING
 SCALE 1:100




LONG SECTION PROPOSED
 SCALE 1:100

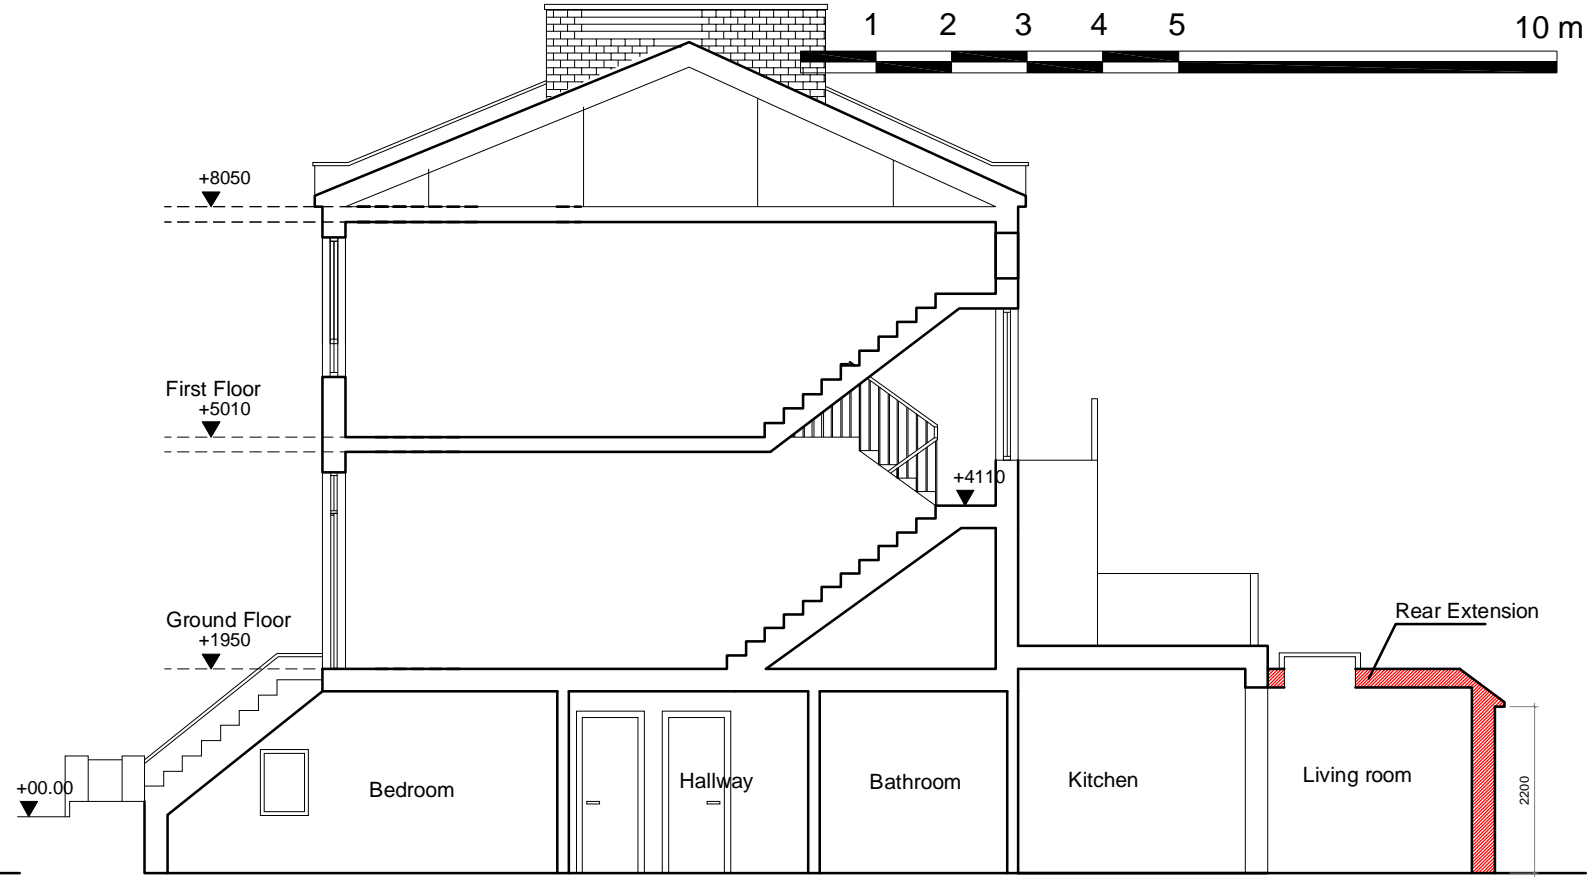

REAR ELEVATION EXISTING
 SCALE 1:100




REAR ELEVATION PROPOSED
 SCALE 1:100

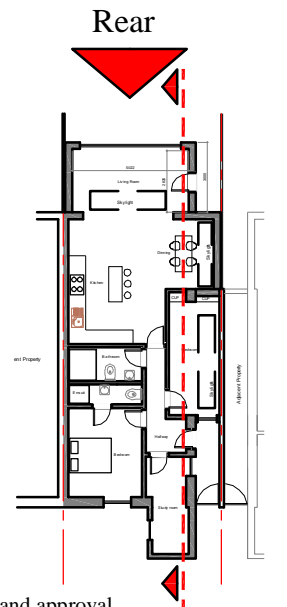

KEY

V1	19.05.2021	First issued for comments and approval
Revision		



ULAS PLANNING

www.ulasplanning.co.uk - info@ulasplanning.co.uk
 9 Dispensary Lane Hackney Central - LONDON
 T . 0778 339 78 67

Project	70A Marquis Road, London, NW1 9UB		
Drawing	Elevations-1	Scale	1:100 @ A3
No	21_32-P-02	Date	19.05.2021
Rev No	V1	By	U. Turk