


Existing Lower Ground Floor
Drawing 01

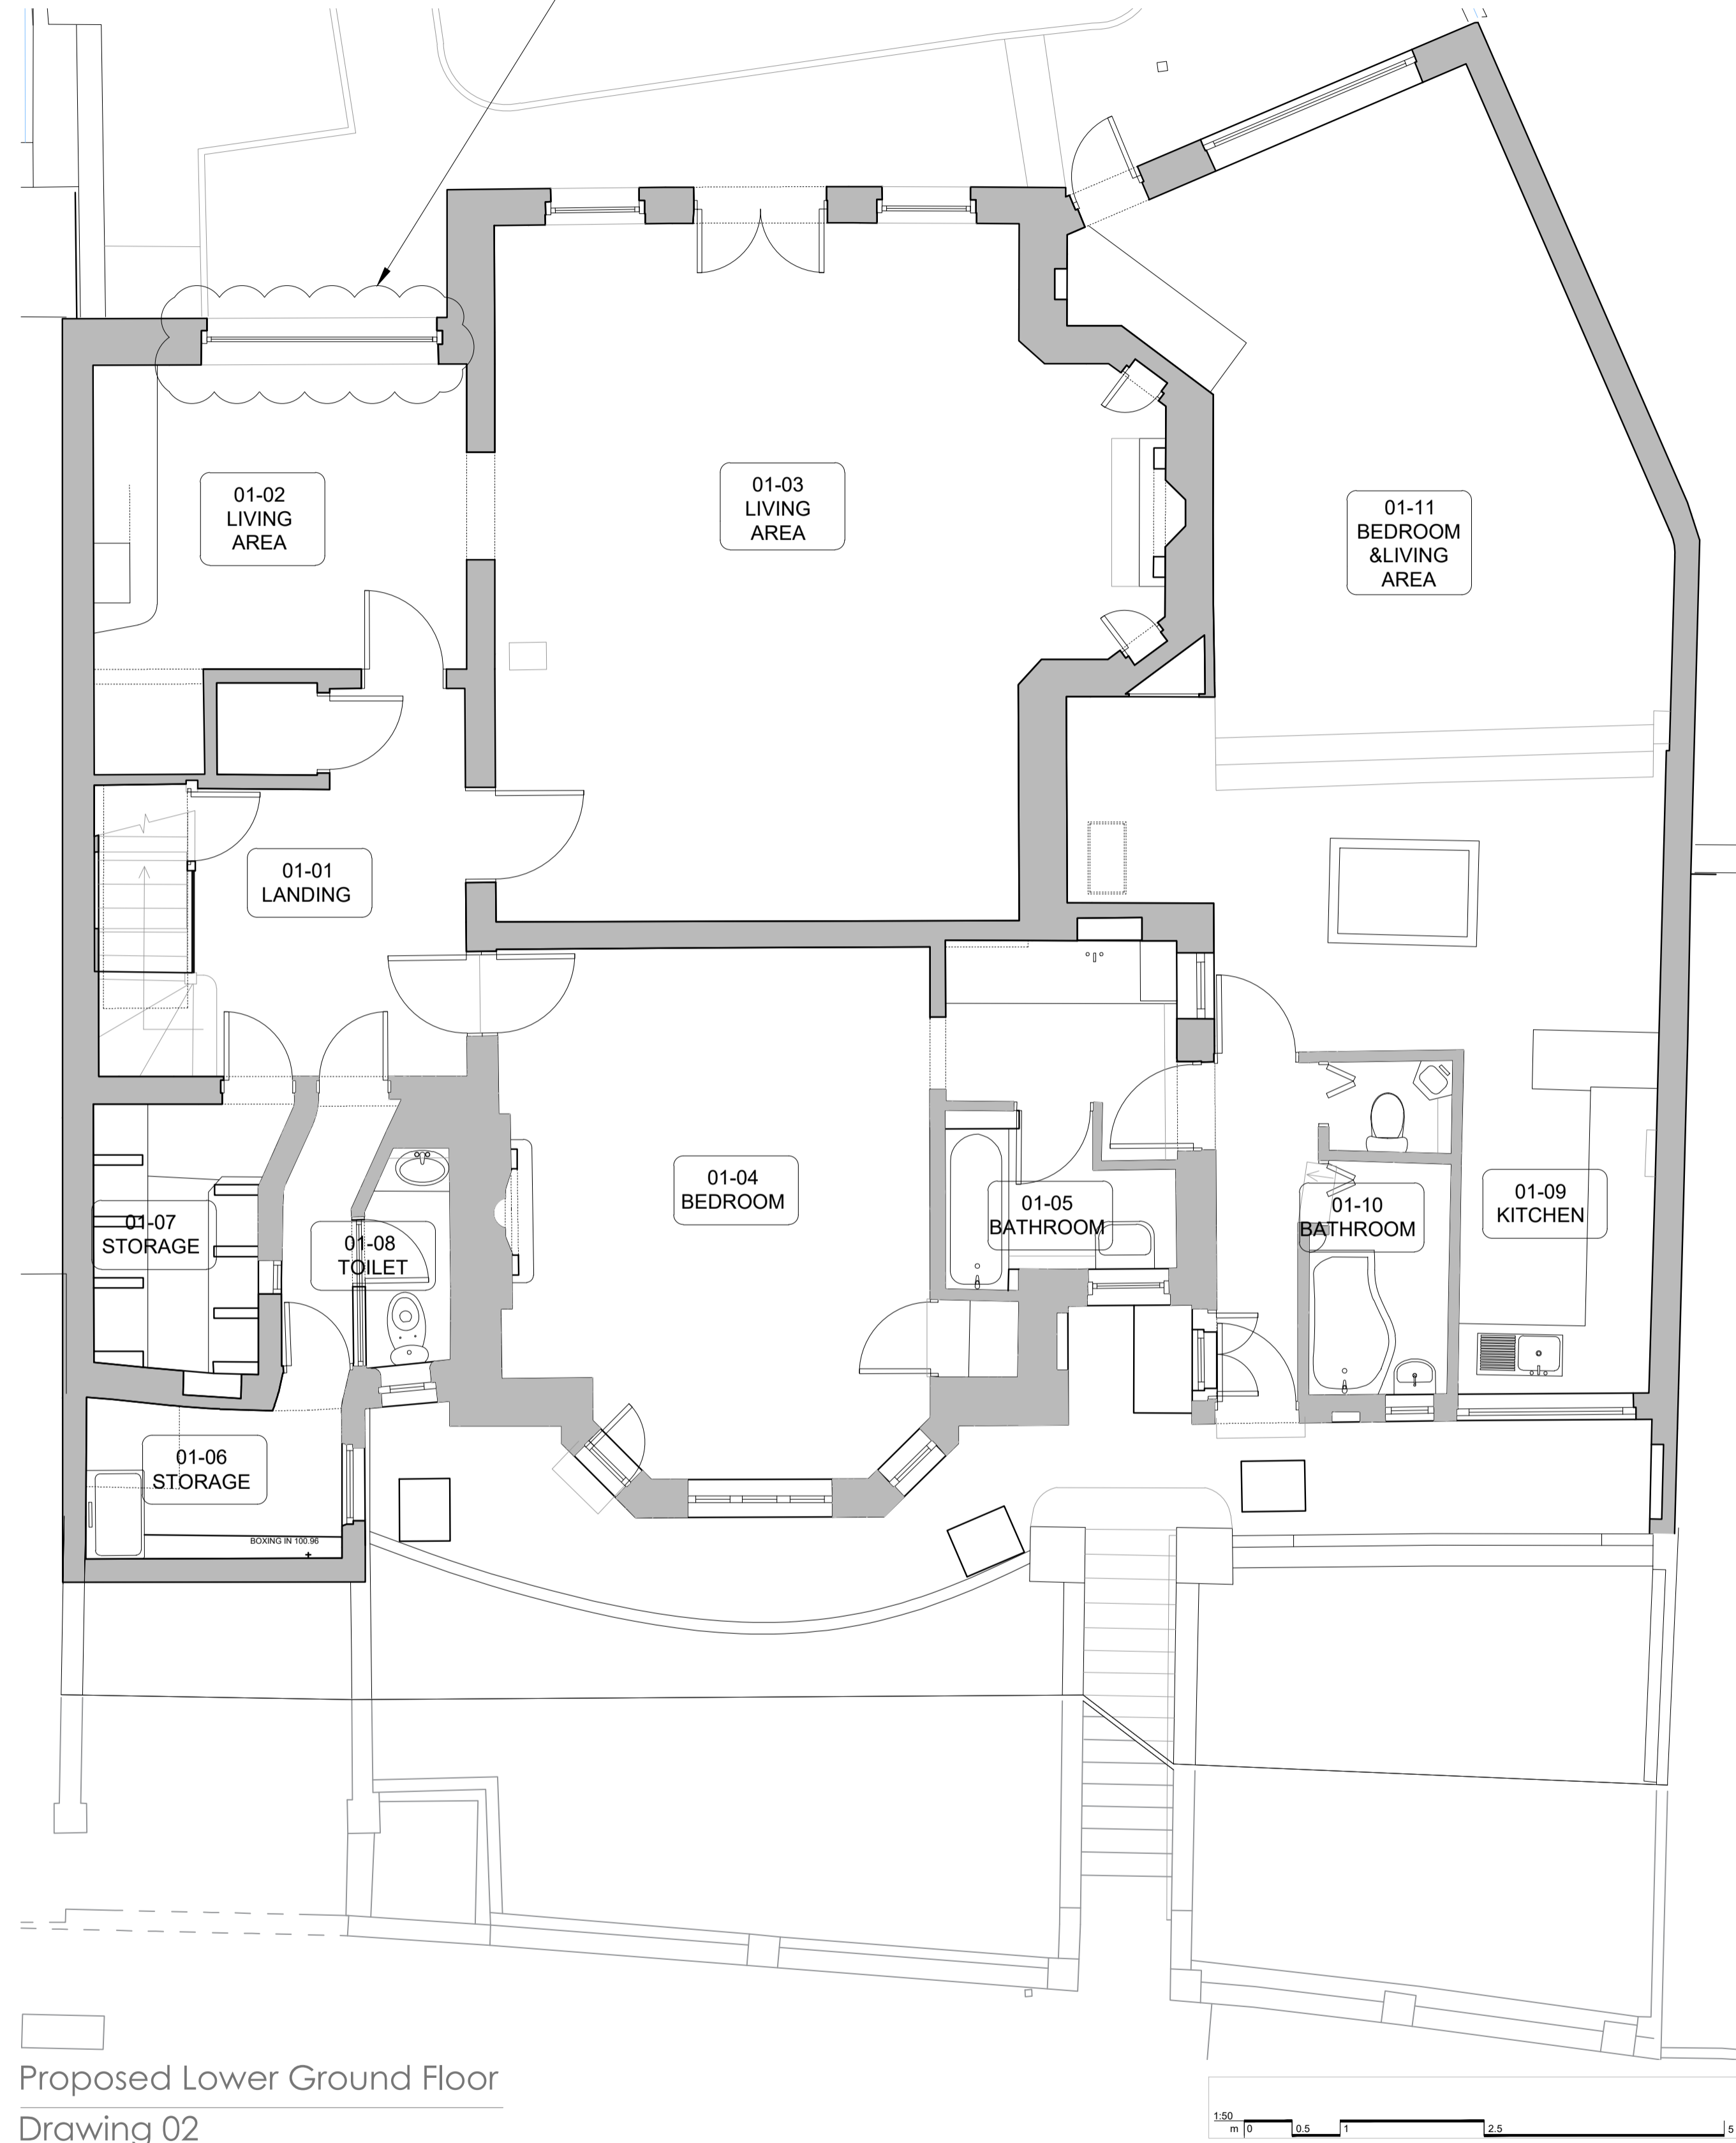

Existing painted window opening enlarged to create new timber frame double glazed window. New painted timber framed window to match existing rear elevation windows in detail, material and appearance. Window not to project beyond brick face.

Proposed Lower Ground Floor
Drawing 02

NOTES



- Do not scale off these drawings except for planning purposes. Dimensions govern.
- All dimensions are given in millimetres (mm) unless otherwise noted.
- All dimensions shall be verified on site before proceeding with the work contractor before construction and fabrication commences.
- Workmanship and materials to be accordance with the relevant current British Standard Codes of Practice and the Local Authorities requirements.
- During construction the contractor shall be responsible for maintaining the structure in a stable condition.
- These drawings are to be read in conjunction with all other contract documentation and other consultants documentation.
- If in doubt, ask!

Rev	Date	Reason for Issue	ch'd
PL-a	29-07-2021	For planning application	JG


ambigram architects
 Studio 2.04, 60 Gray's Inn Road
 London WC1X 8AQ
 © Copyright 2021
www.ambigramarchitects.com
info@ambigramarchitects.com
 ambigram architects ltd

31 Redington Rd
 31 Redington Road
 London NW3 7GY
 Project
Lower Ground Plan
 Title

aa_2120	JP	PL-a
Job number	Drawn	Revision
June 2021		
Date	1:50_@A1	
AA-A2120_S_P-1001.2	1:100_@A3	
Drawing no	Scale	

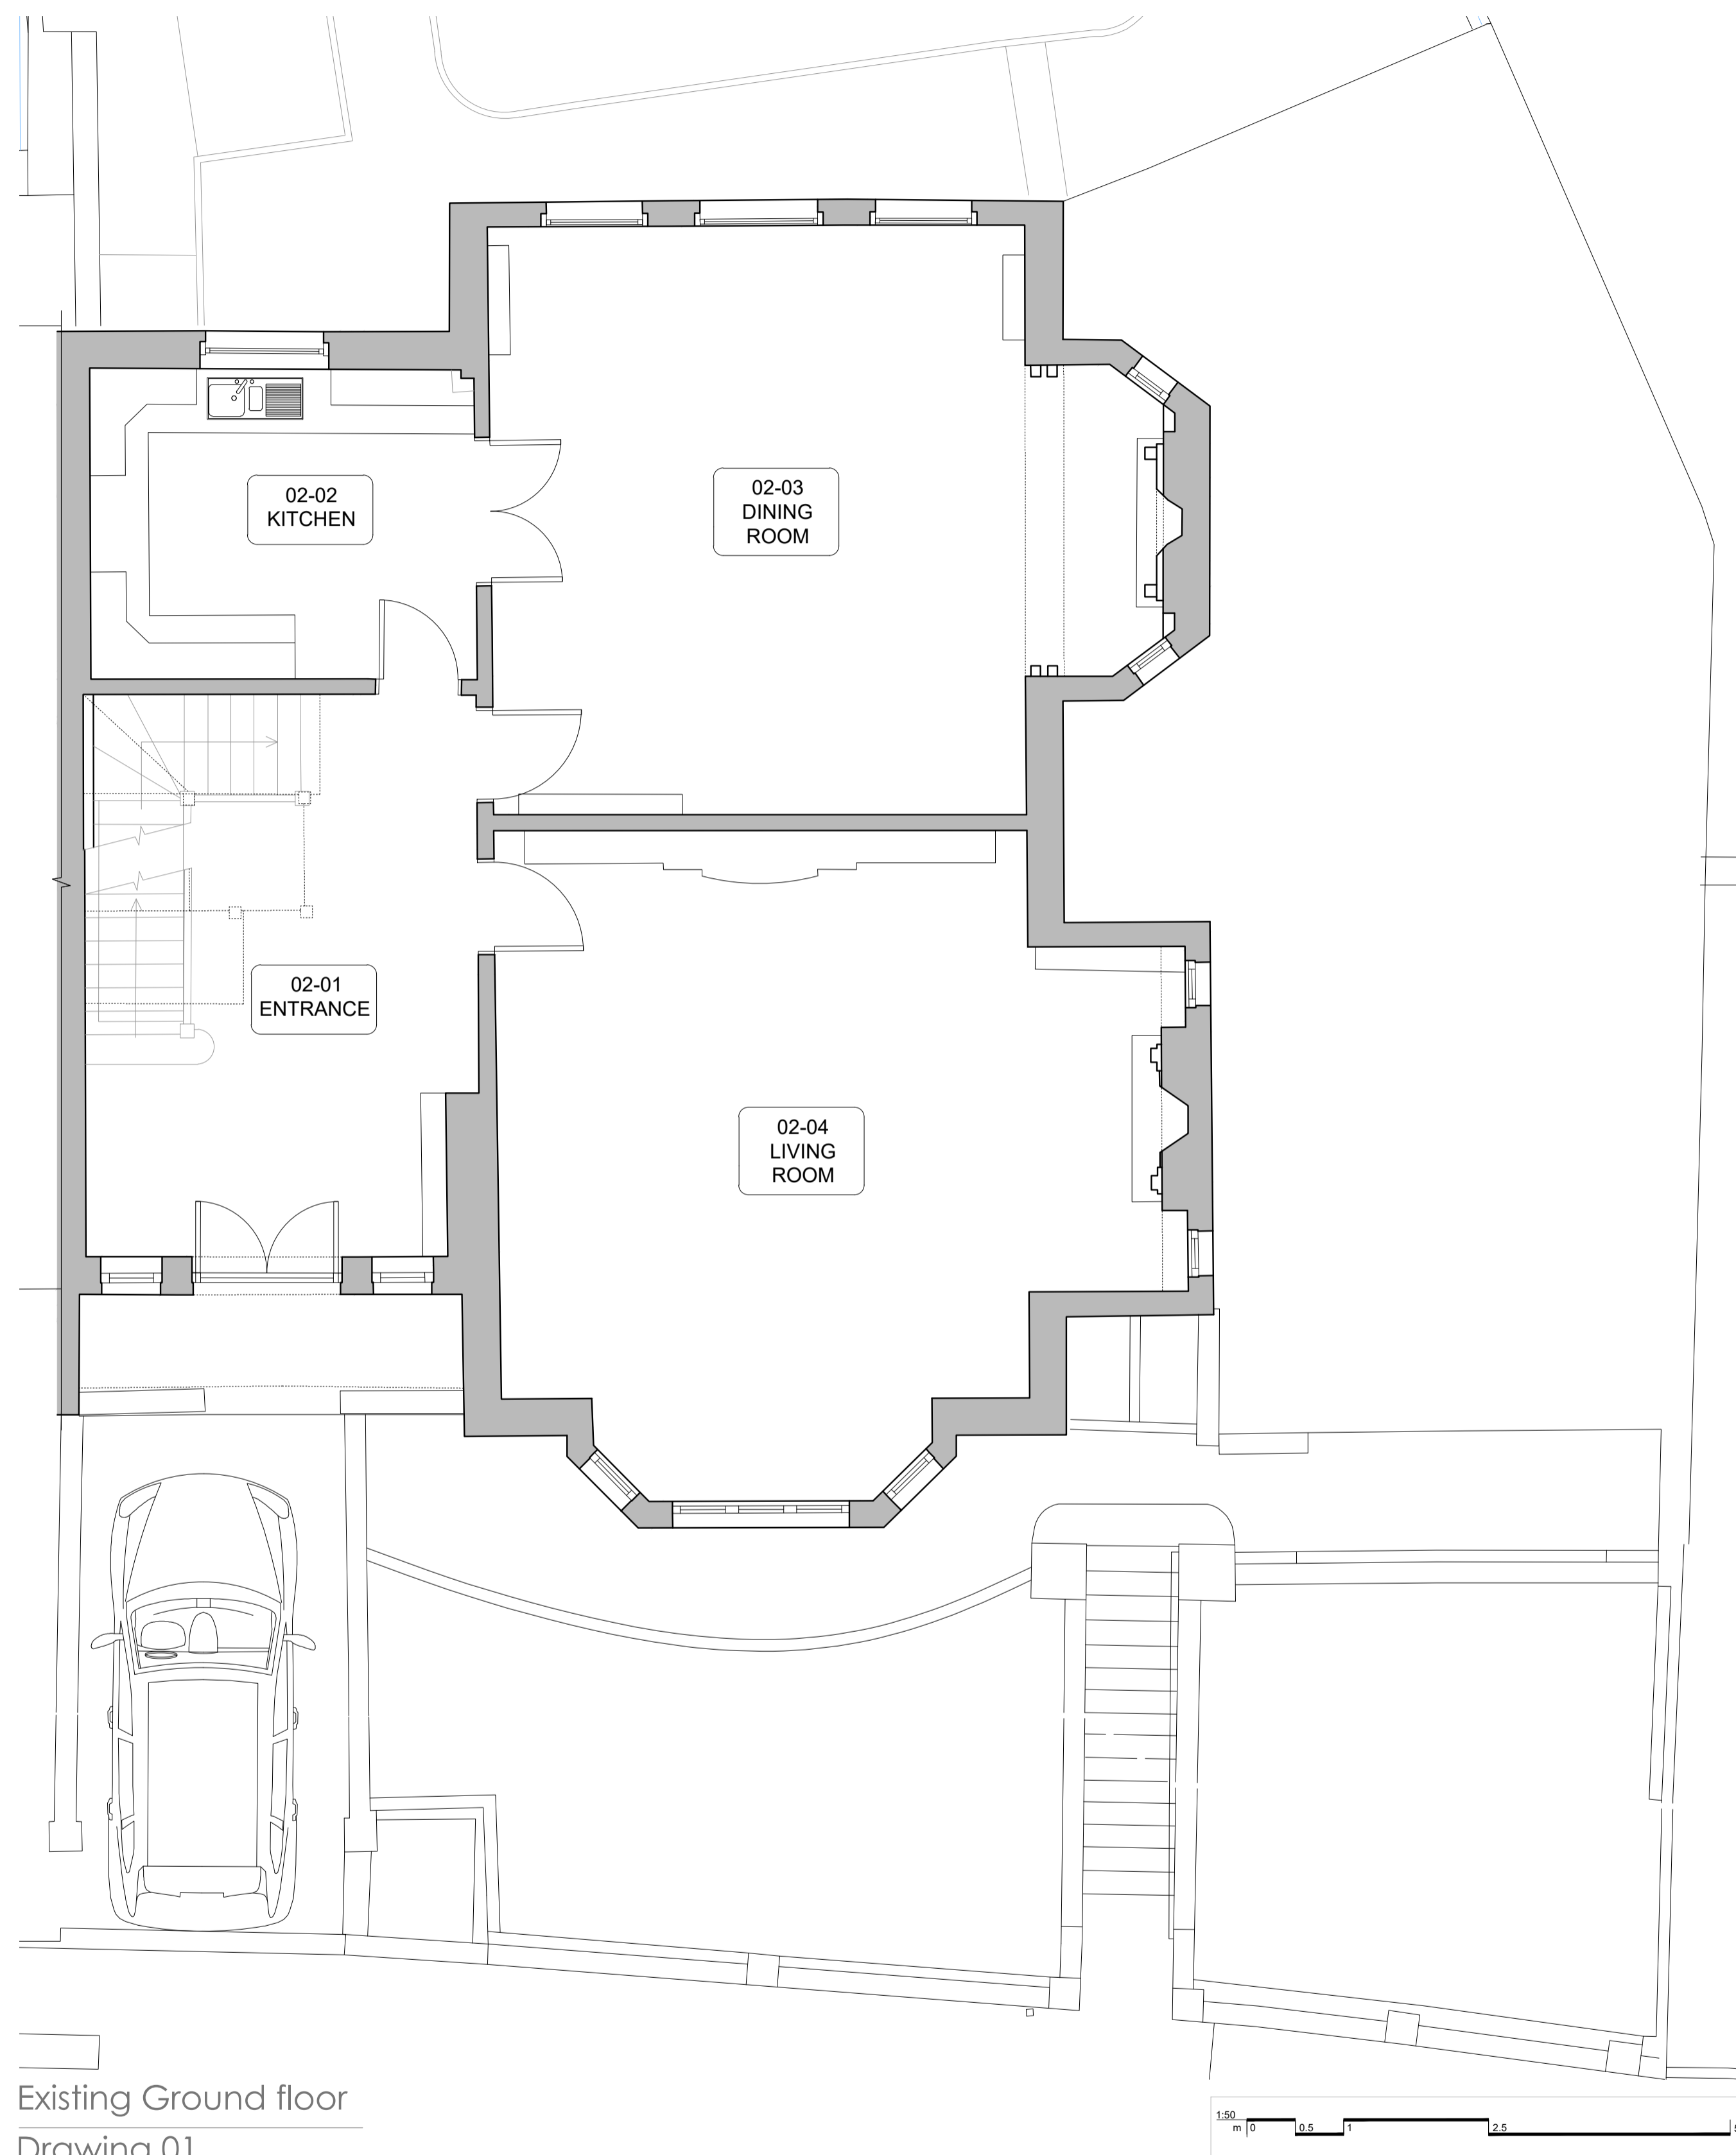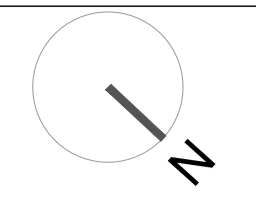

Existing Ground floor
Drawing 01

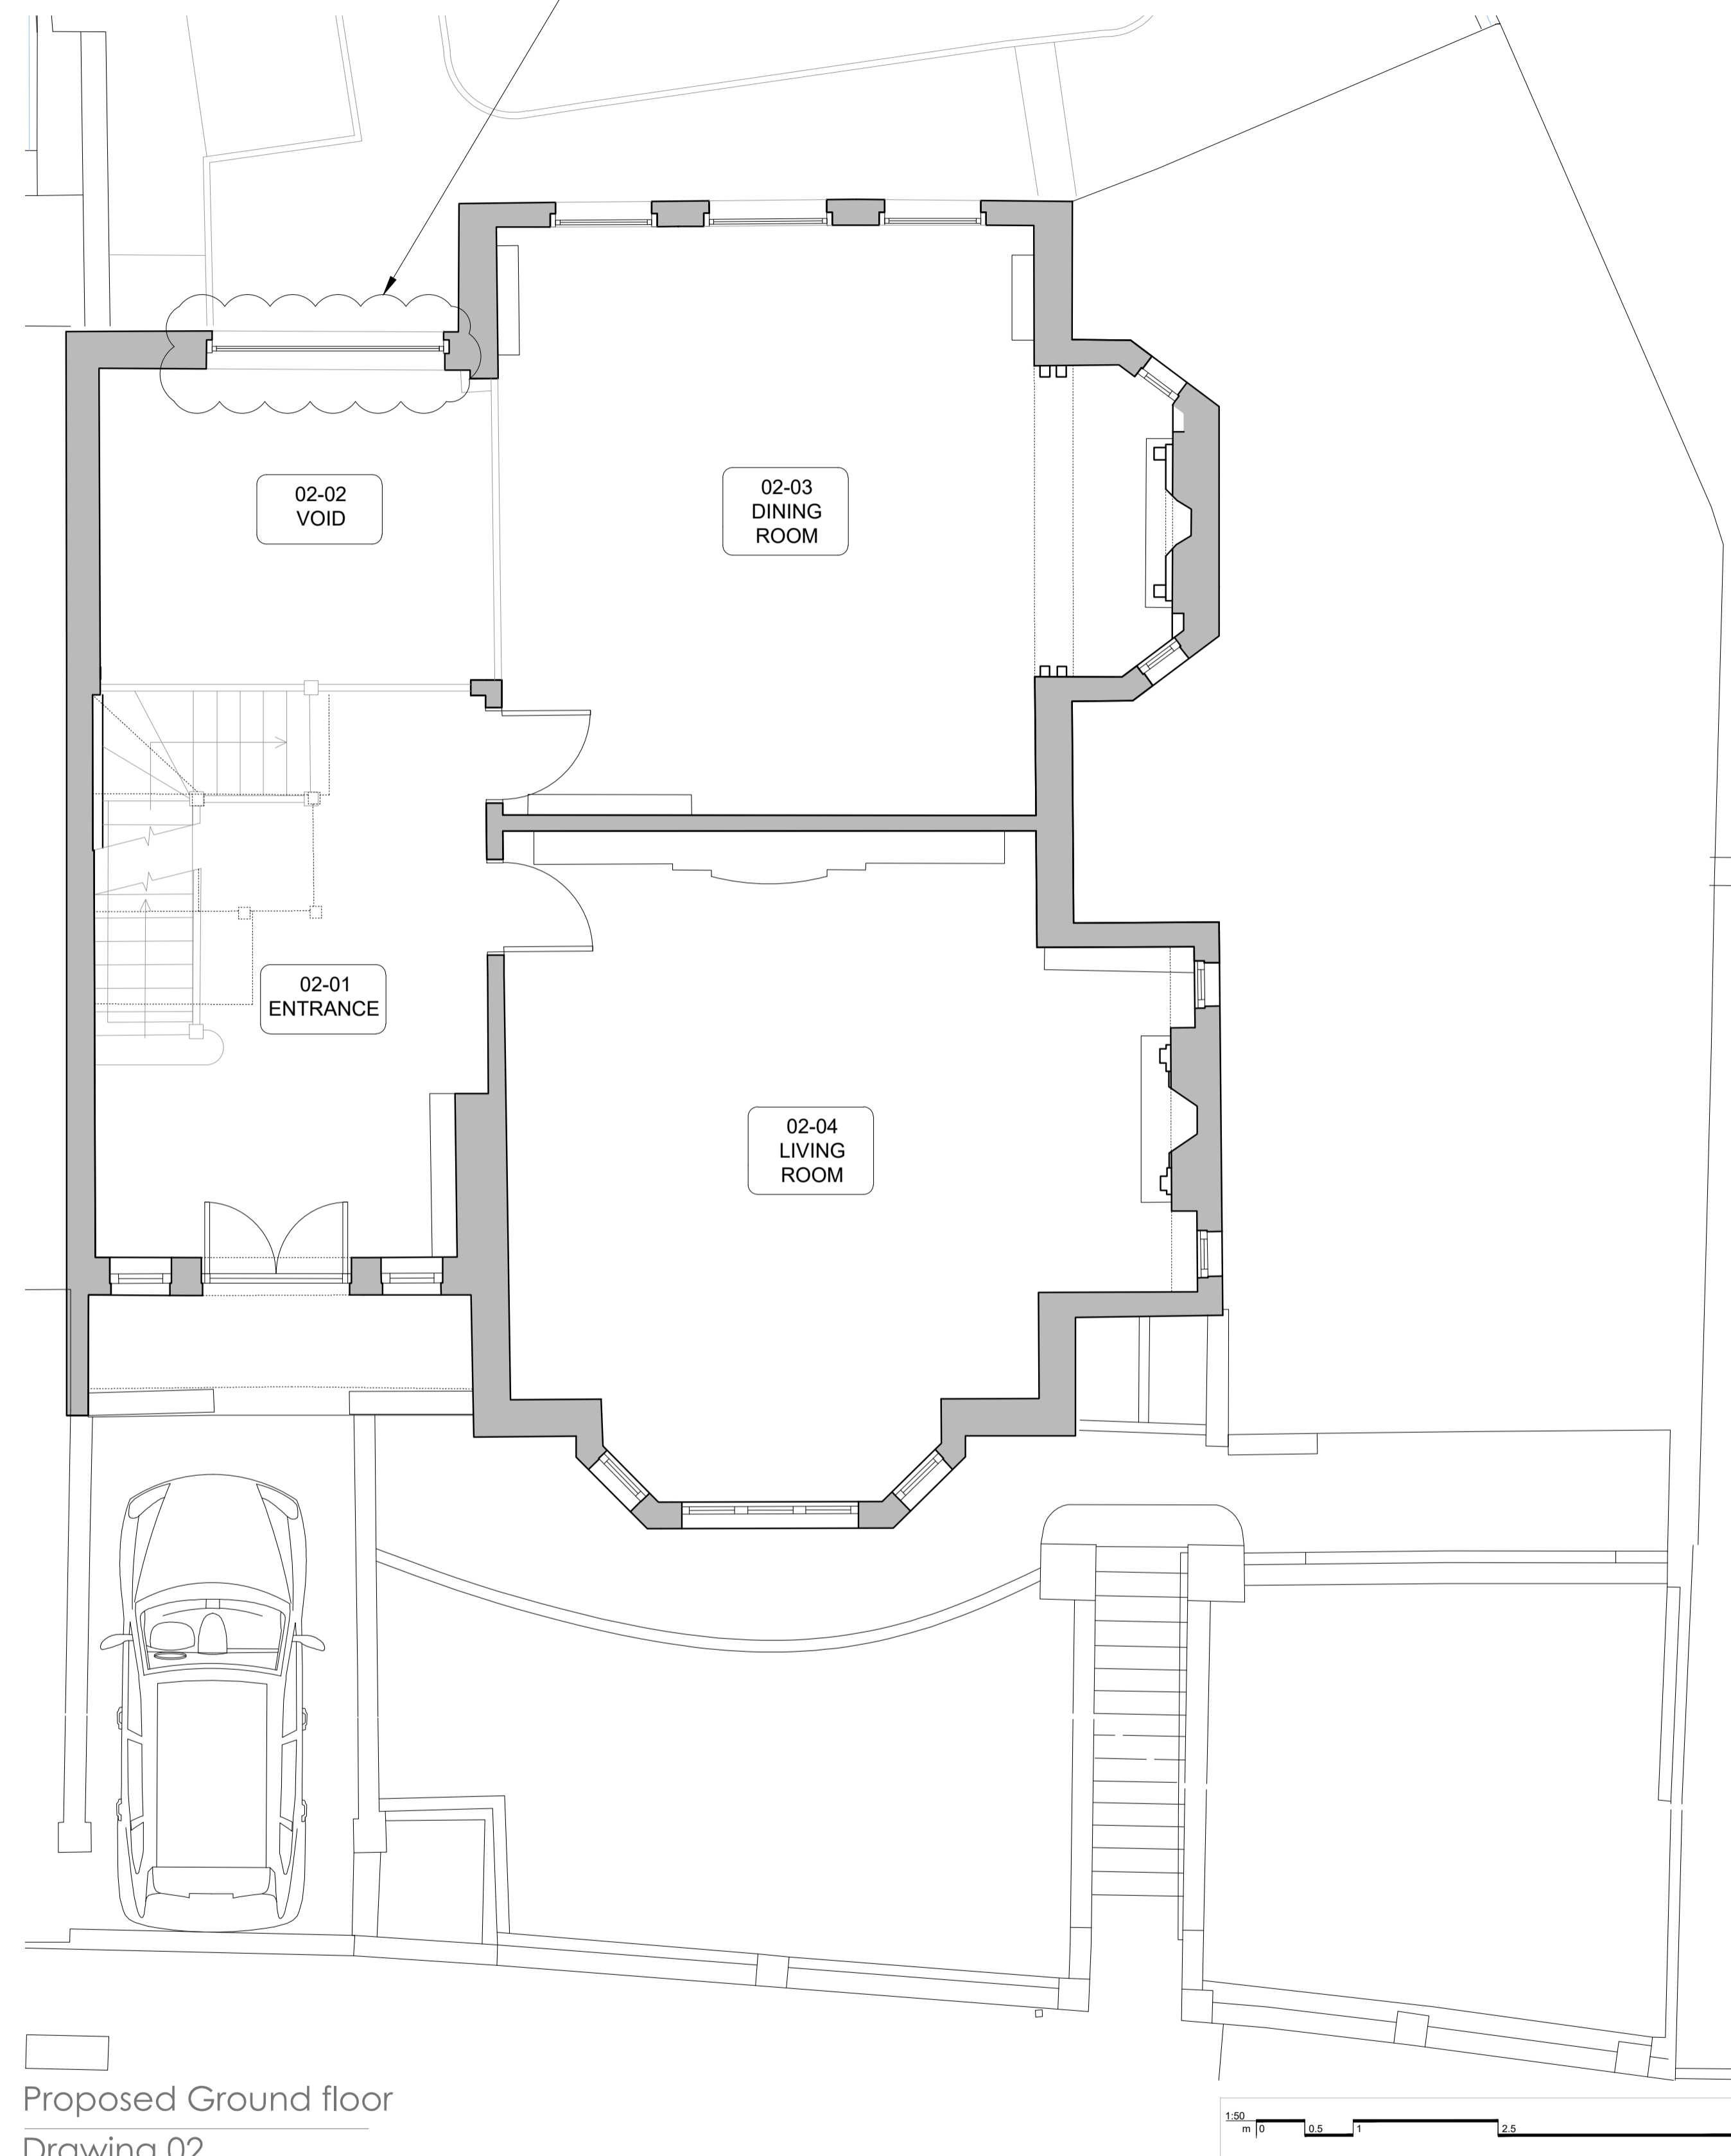

Proposed Ground floor
Drawing 02

- NOTES
- Do not scale off these drawings except for planning purposes. Dimensions govern.
 - All dimensions are given in millimetres (mm) unless otherwise noted.
 - All dimensions shall be verified on site before proceeding with the work contractor before construction and fabrication commences.
 - Workmanship and materials to be accordance with the relevant current British Standard Codes of Practice and the Local Authorities requirements.
 - During construction the contractor shall be responsible for maintaining the structure in a stable condition.
 - These drawings are to be read in conjunction with all other contract documentation and other consultants documentation.
 - If in doubt, ask!

Rev	Date	Reason for Issue	ch'd
PL-a	29-07-2021	For planning application	JG

ambigram architects

Studio 2.04, 60 Gray's Inn Road
London WC1X 8AQ

© Copyright 2021

www.ambigramarchitects.com
info@ambigramarchitects.com

ambigram architects ltd

31 Redington Rd

Project

Ground Floor Plan

Title

31 Redington Road
London NW3 7QY

aa_2120

Job number

June 2021

Date

AA-A2120_S_P-1002.2

Drawing no

JP

Drawn

PL-a

Revision

1:50_@A1

1:100_@A3

Scale




9MD
10

Key Plan
Drawing 03

Existing window opening enlarged to create new painted timber frame double glazed window. New painted timber framed windows in detail, material and appearance. Window not to project beyond brick face.

Existing Rear Elevation
Drawing 01

 

Proposed Rear Elevation
Drawing 02



NOTES
 • Do not scale off these drawings except for planning purposes. Dimensions govern.
 • All dimensions are given in millimetres (mm) unless otherwise noted.
 • All dimensions shall be verified on site before proceeding with the work contractor before construction and fabrication commences.
 • Workmanship and materials to be accordance with the relevant current British Standard Codes of Practice and the Local Authorities requirements.
 • During construction the contractor shall be responsible for maintaining the structure in a stable condition.
 • These drawings are to be read in conjunction with all other contract documentation and other consultants documentation.
 • If in doubt, ask!

Rev	Date	Reason for Issue	ch'd
PL-a	29-07-2021	For planning application	JG

ambigram architects

Studio 2.04, 60 Gray's Inn Road
London WC1X 8AQ
© Copyright 2021

www.ambigramarchitects.com
info@ambigramarchitects.com
ambigram architects ltd

31 Redington Rd
Project

31 Redington Road
London NW3 7QY

Rear Elevation
Title

aa_2120
Job number
June 2021
Date
AA-A2120_S_P-2002.2
Drawing no

JP
Drawn
PL-a
Revision
1:50_@A1
1:100_@A3
Scale