


Blue annotations denote current roof levels


Red annotations denote roof levels of roof levels proposed and approved under 2012/2031/P & 2012/2361/P

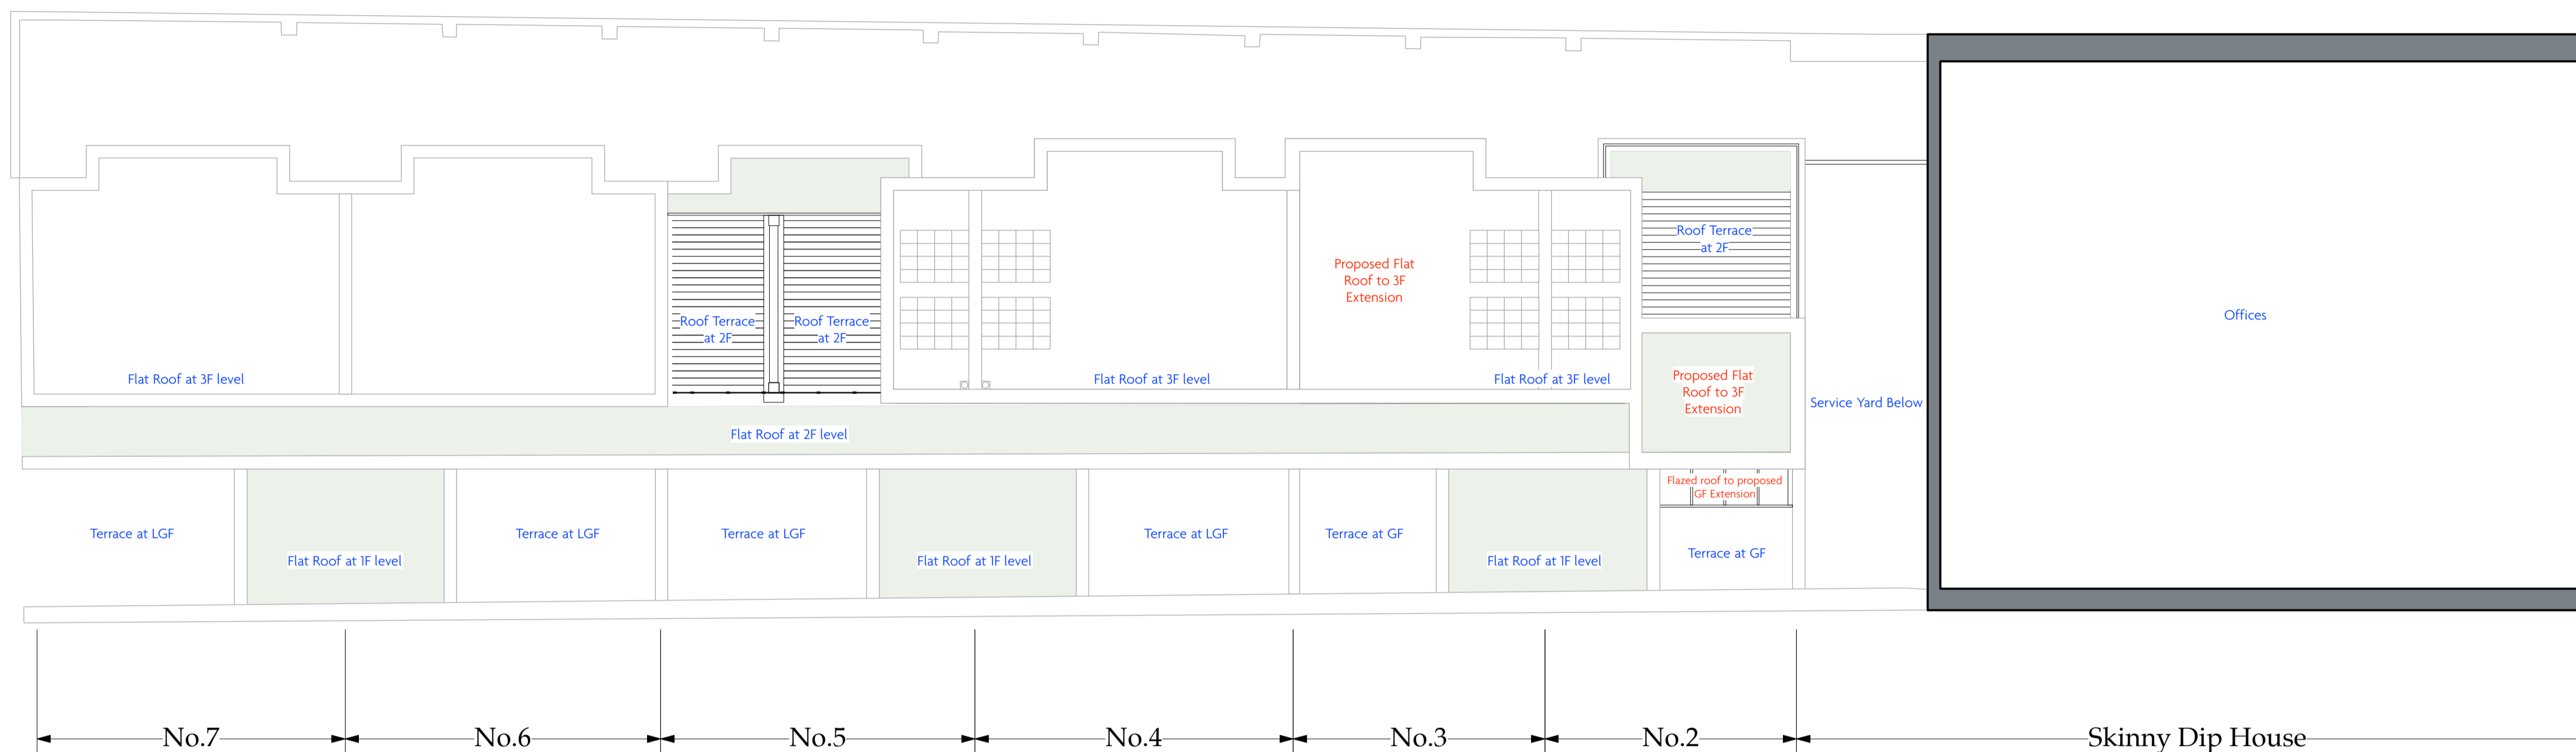


1 Roof Plan
Scale: 1:100



2 South Elevation
Scale: 1:100

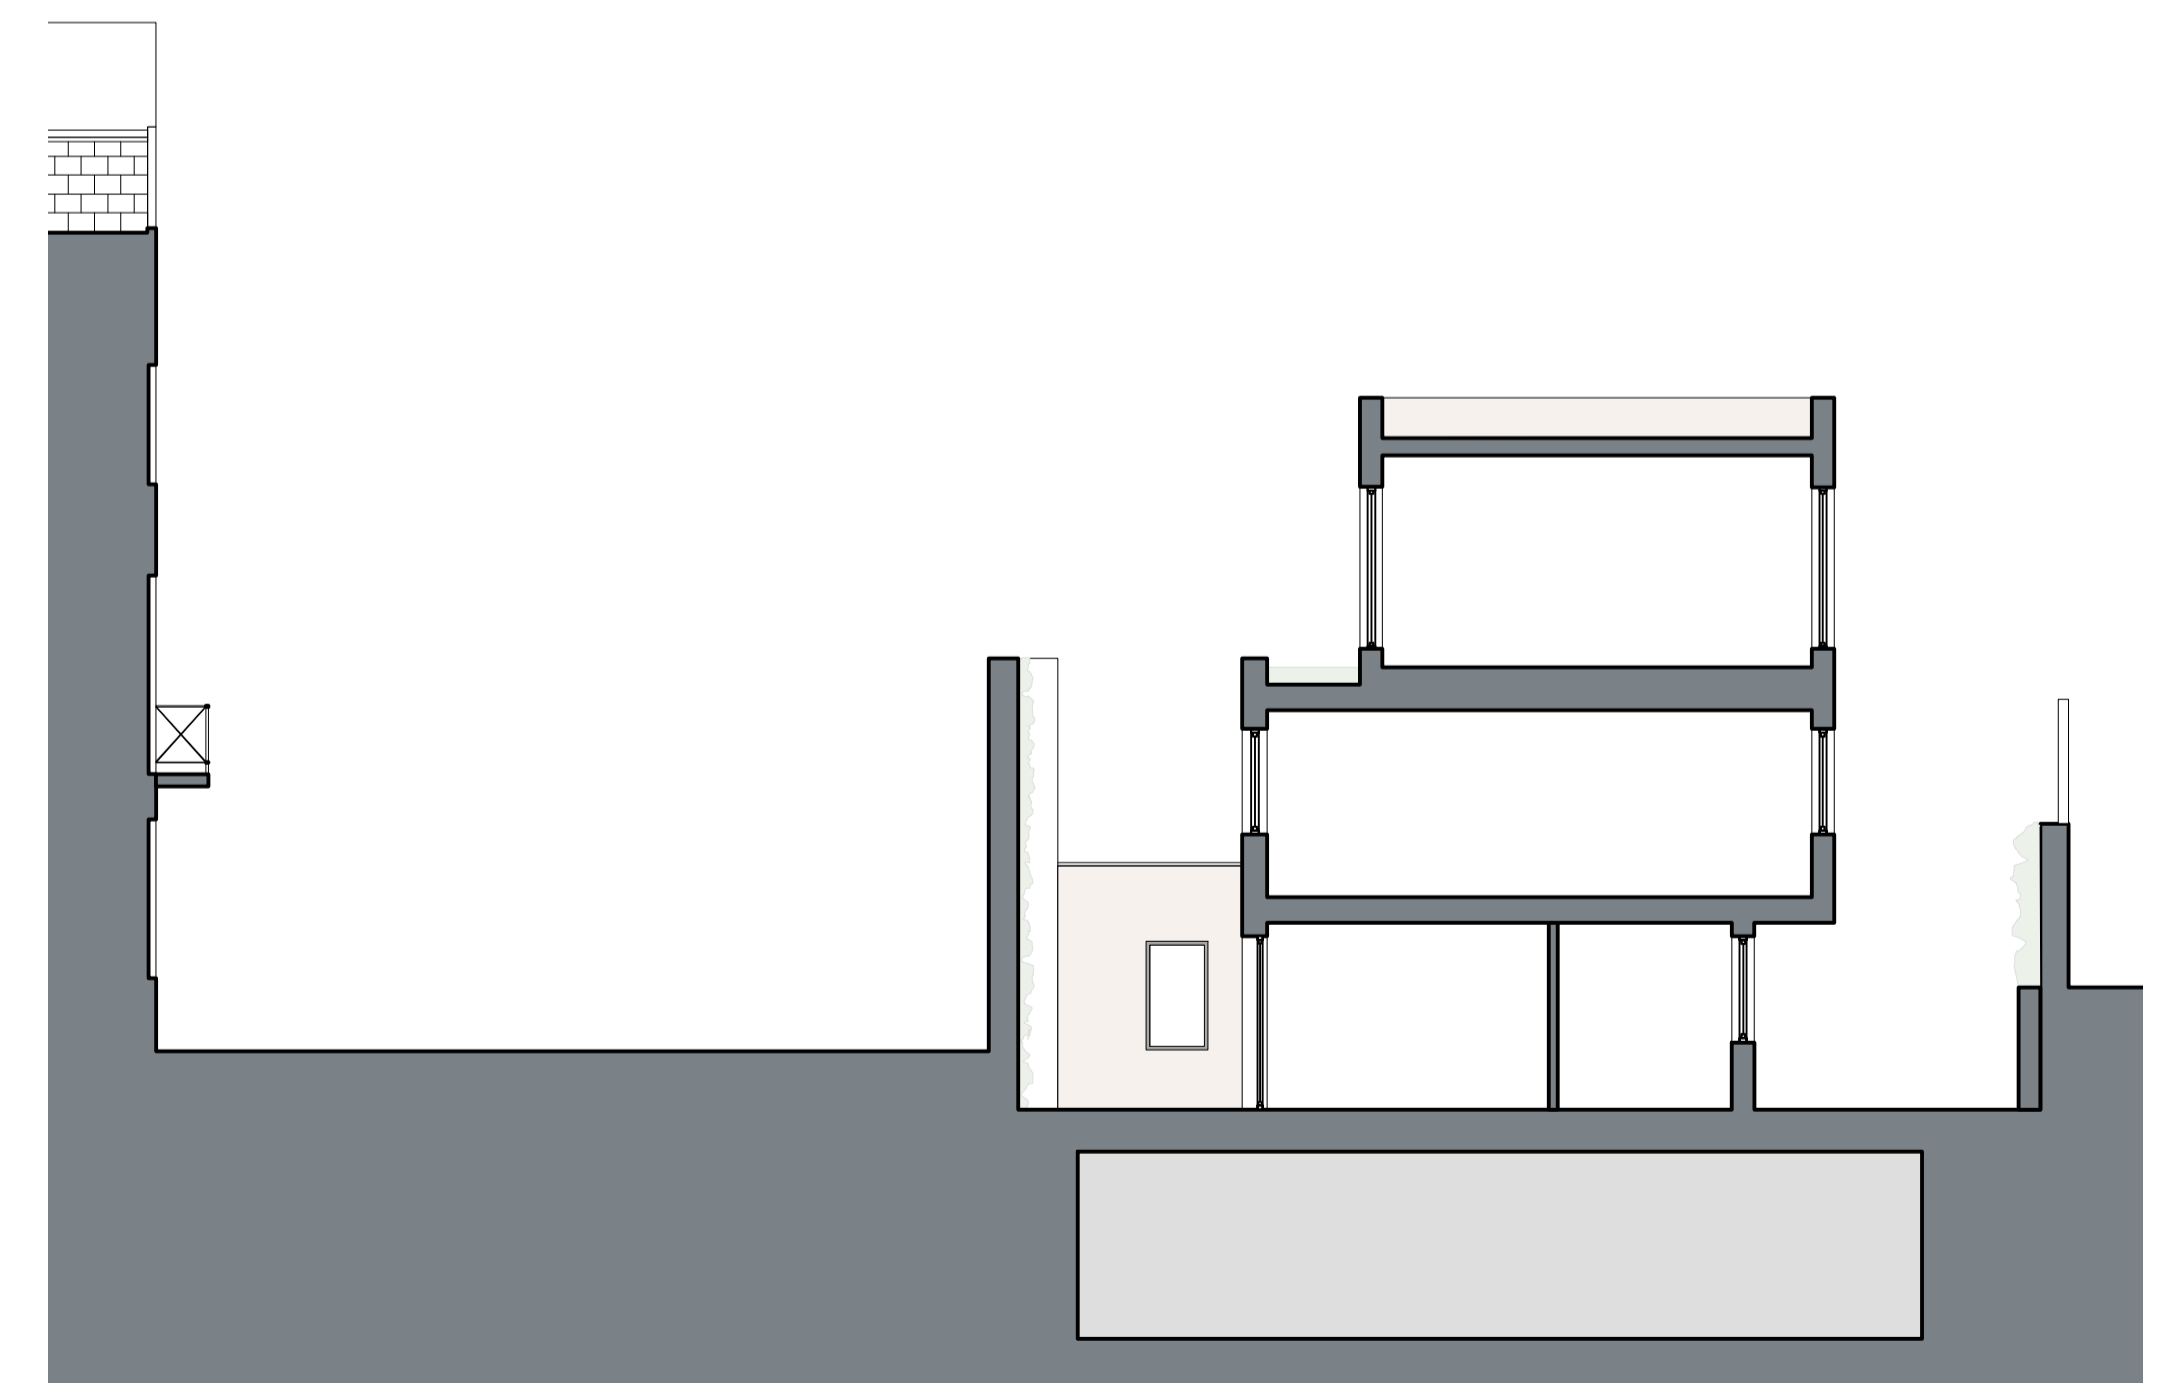

3 Typical Cross Section
Scale: 1:100

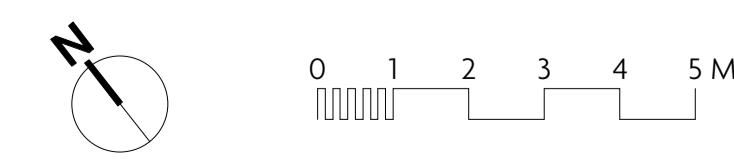

	Planning Whittlebury Mews West		
	Existing Plan, Elevation & Section	Drawing No. F39/GA/001	Date August 2021
1:100@A1	F/39	August 2021	P1