


Blue annotations denote current roof levels

Red annotations denote roof levels of roof levels proposed and approved under 2012/2031/P & 2012/2361/P

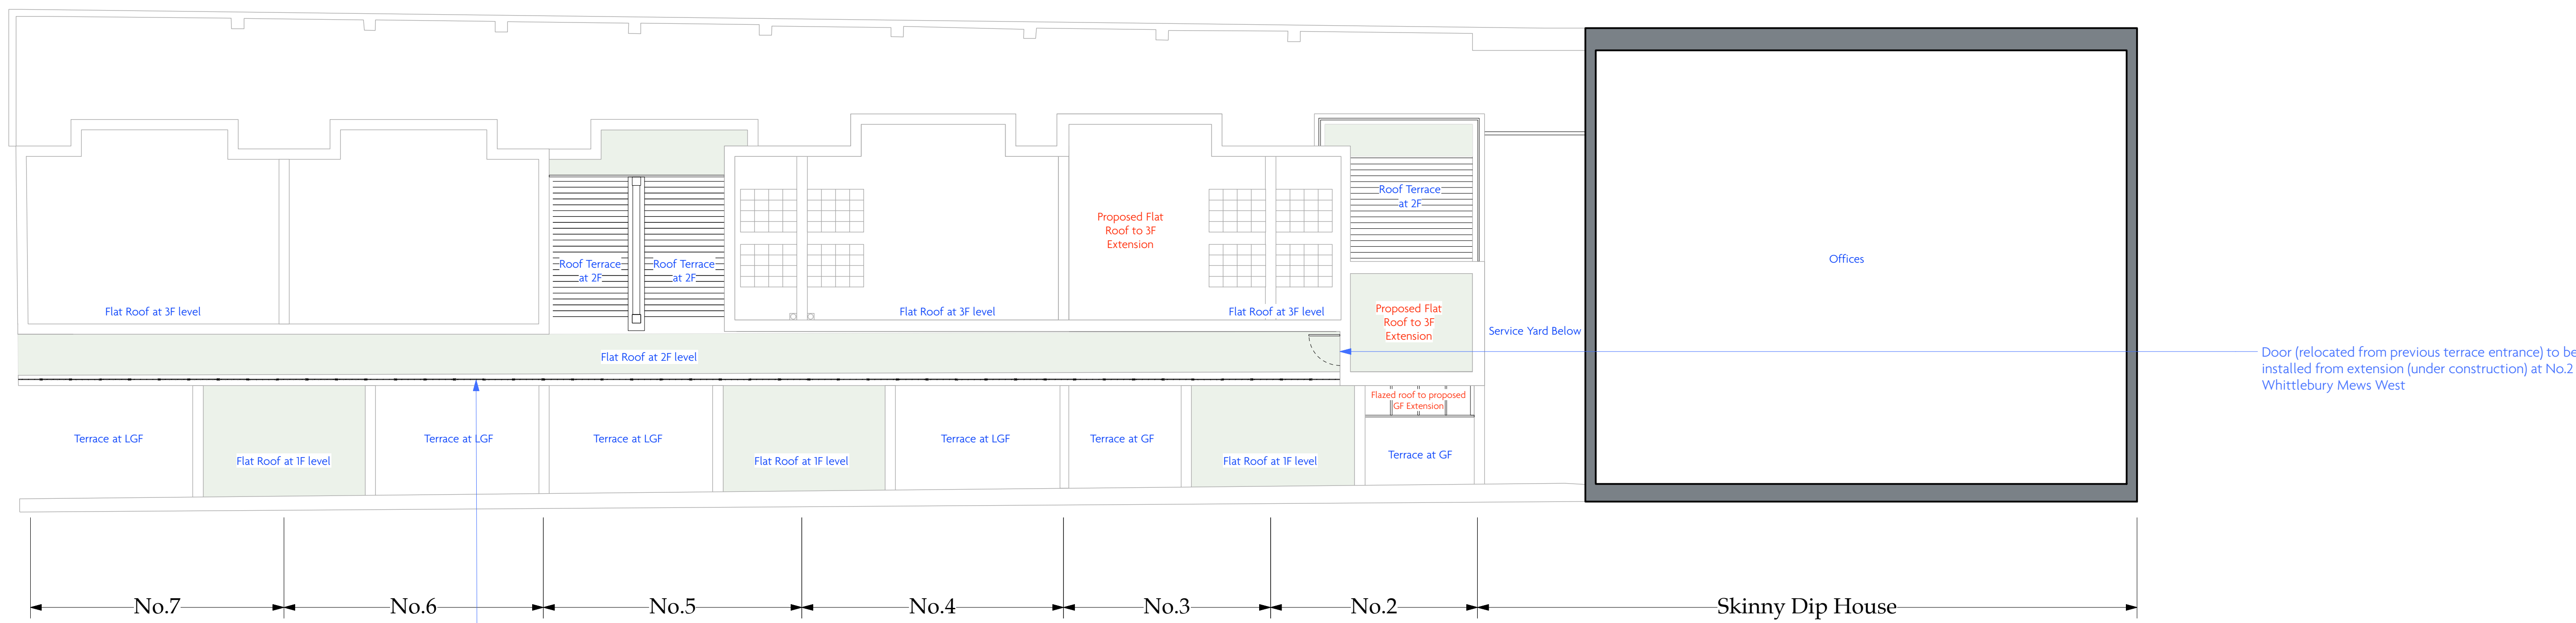


1 Roof Plan  
Scale: 1:100


New obscure glazed balustrade to be installed along rear of 2F parapet wall



2 South Elevation  
Scale: 1:100

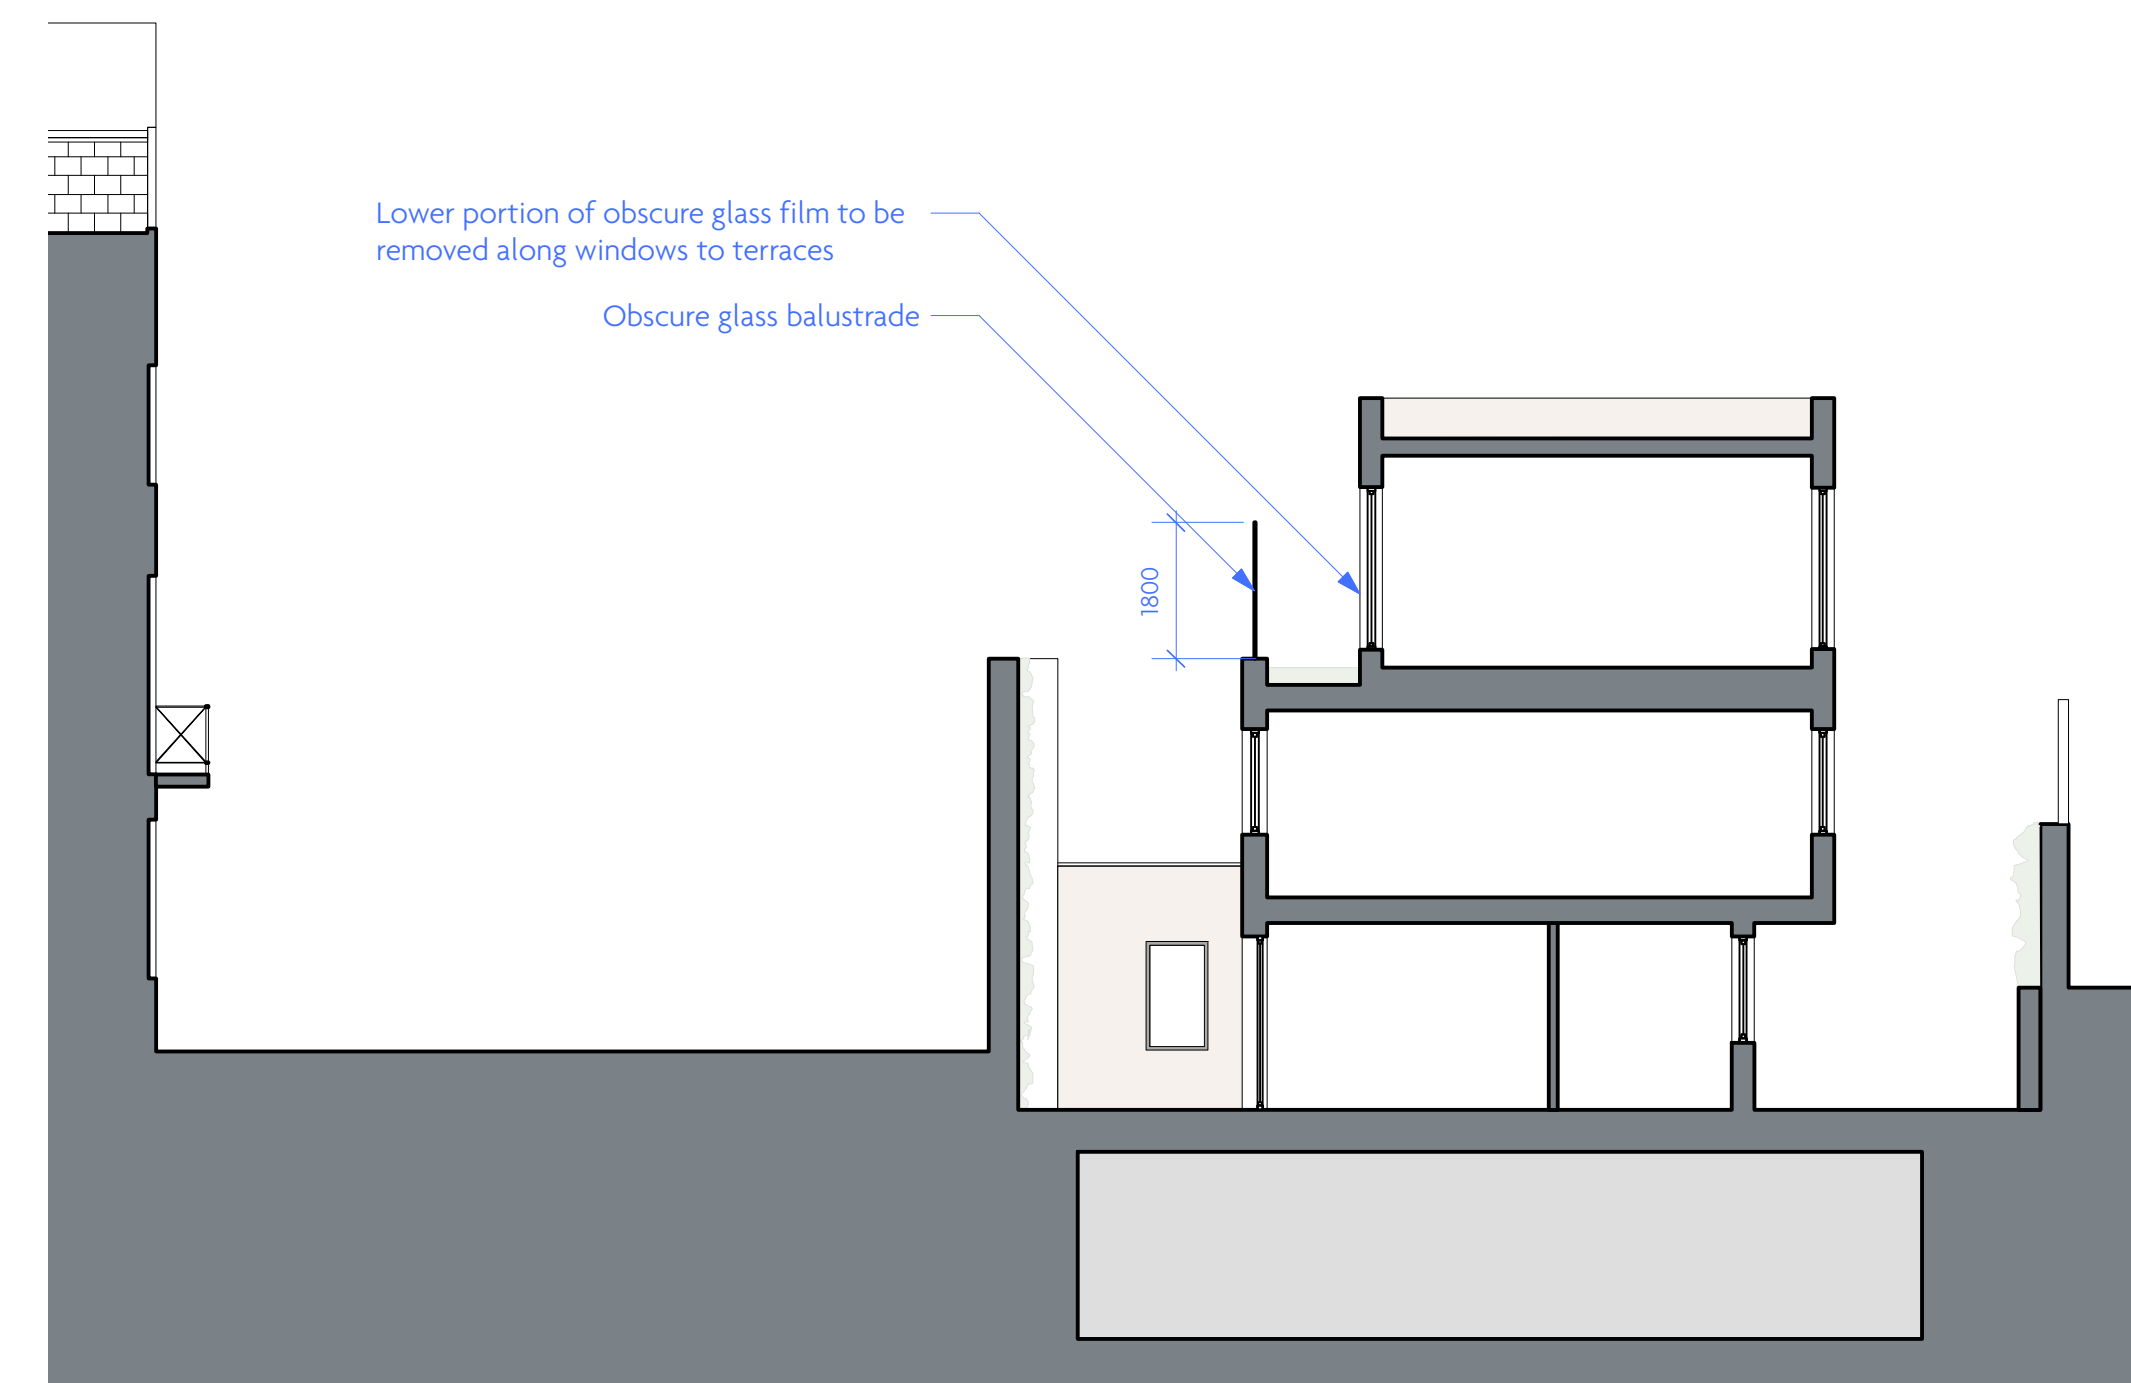

3 Typical Cross Section  
Scale: 1:100

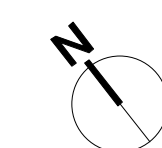

0 1 2 3 4 5 M

	Planning	Project No:	Whittlebury Mews West
	Proposed Plan, Elevation & Section	Drawing No:	F39/GA/101
Scale: 1:100@A1	F/39	August 2021	P1